


NOTES

1. Sign is Type II - Type F Reflective
2. Color:
Background - YELLOW
Message - BLACK
3. Message Series - D
4. Size 4 will have a split as Shown

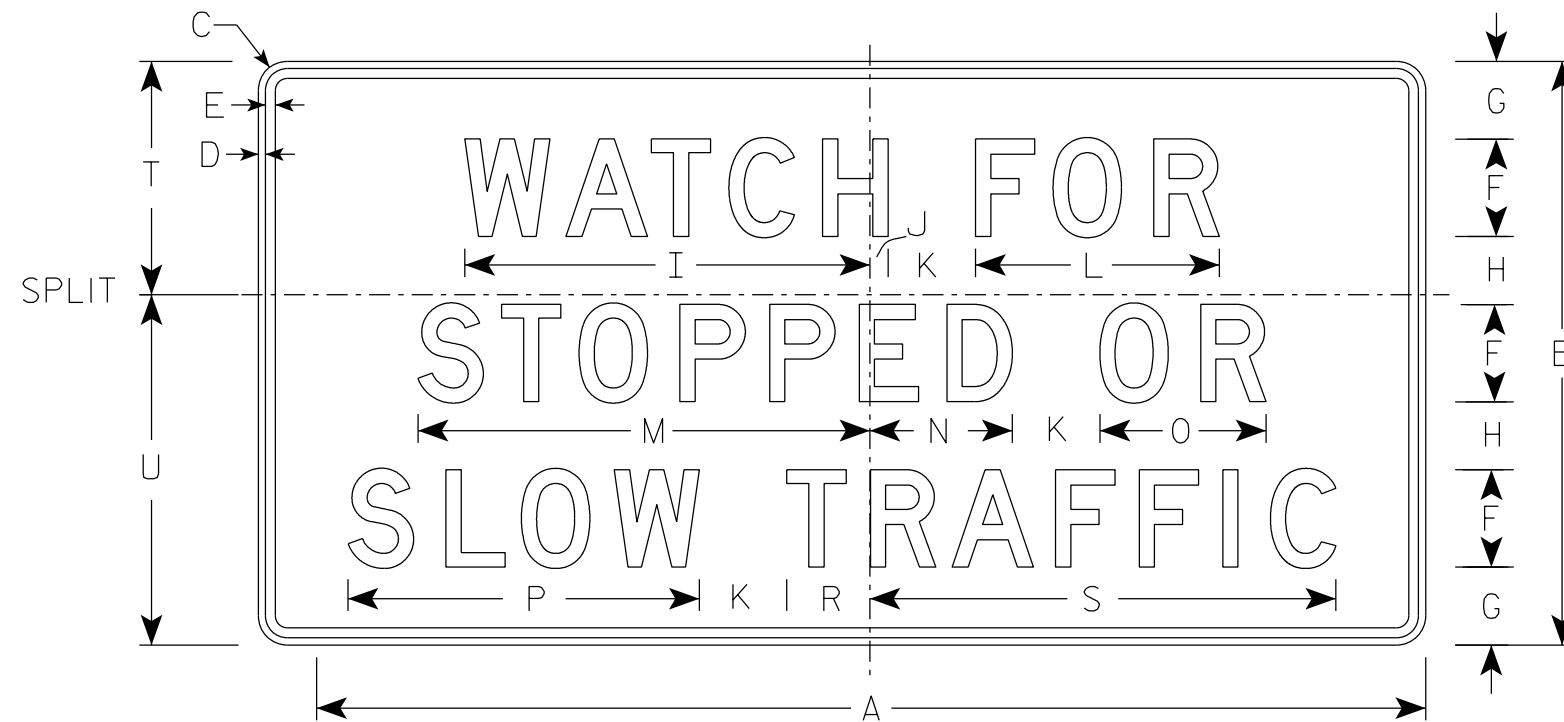

W8-77

7

7

SIZE	A	B	C	D	E	F	G	H	I	J	K	L	M	N	O	P	Q	R	S	T	U	V	W	X	Y	Z	Area sq. ft.
1																											
2S	72	36	3	5/8	3/4	6	5	4	21 3/4	2 5/8	5	15	26	10 3/4	10 1/4	21 5/8		3 5/8	30 1/4								18.0
2M	72	36	3	5/8	3/4	6	5	4	21 3/4	2 5/8	5	15	26	10 3/4	10 1/4	21 5/8		3 5/8	30 1/4								18.0
3	96	48	3	3/4	1	8	6	6	30 7/8	3 7/8	7	20	34 3/4	14 1/8	13 5/8	28 7/8		4 5/8	40 1/2								32.0
4	120	60	3	3/4	1	10	8	7	41 5/8	1 7/8	9	25	46 1/2	14 5/8	17 1/8	36 1/8		8 1/2	47 7/8	24	36						50.0
5																											

STANDARD SIGN
W8-77

WISCONSIN DEPT OF TRANSPORTATION

APPROVED *Matthew R. Rauch*

for State Traffic Engineer

DATE 11/9/2023 PLATE NO. W8-77.2

PROJECT NO: _____ HWY: _____ COUNTY: _____ SHEET NO: _____ **E**