


NOTES

1. Sign is Type II - Type F Reflective
2. Color:
Background - Orange
Message - Black
3. Message Series - C
4. Corners may be square or rounded when base material is plywood but borders shall be rounded as shown. When base material is metal, the corners and borders shall be rounded.

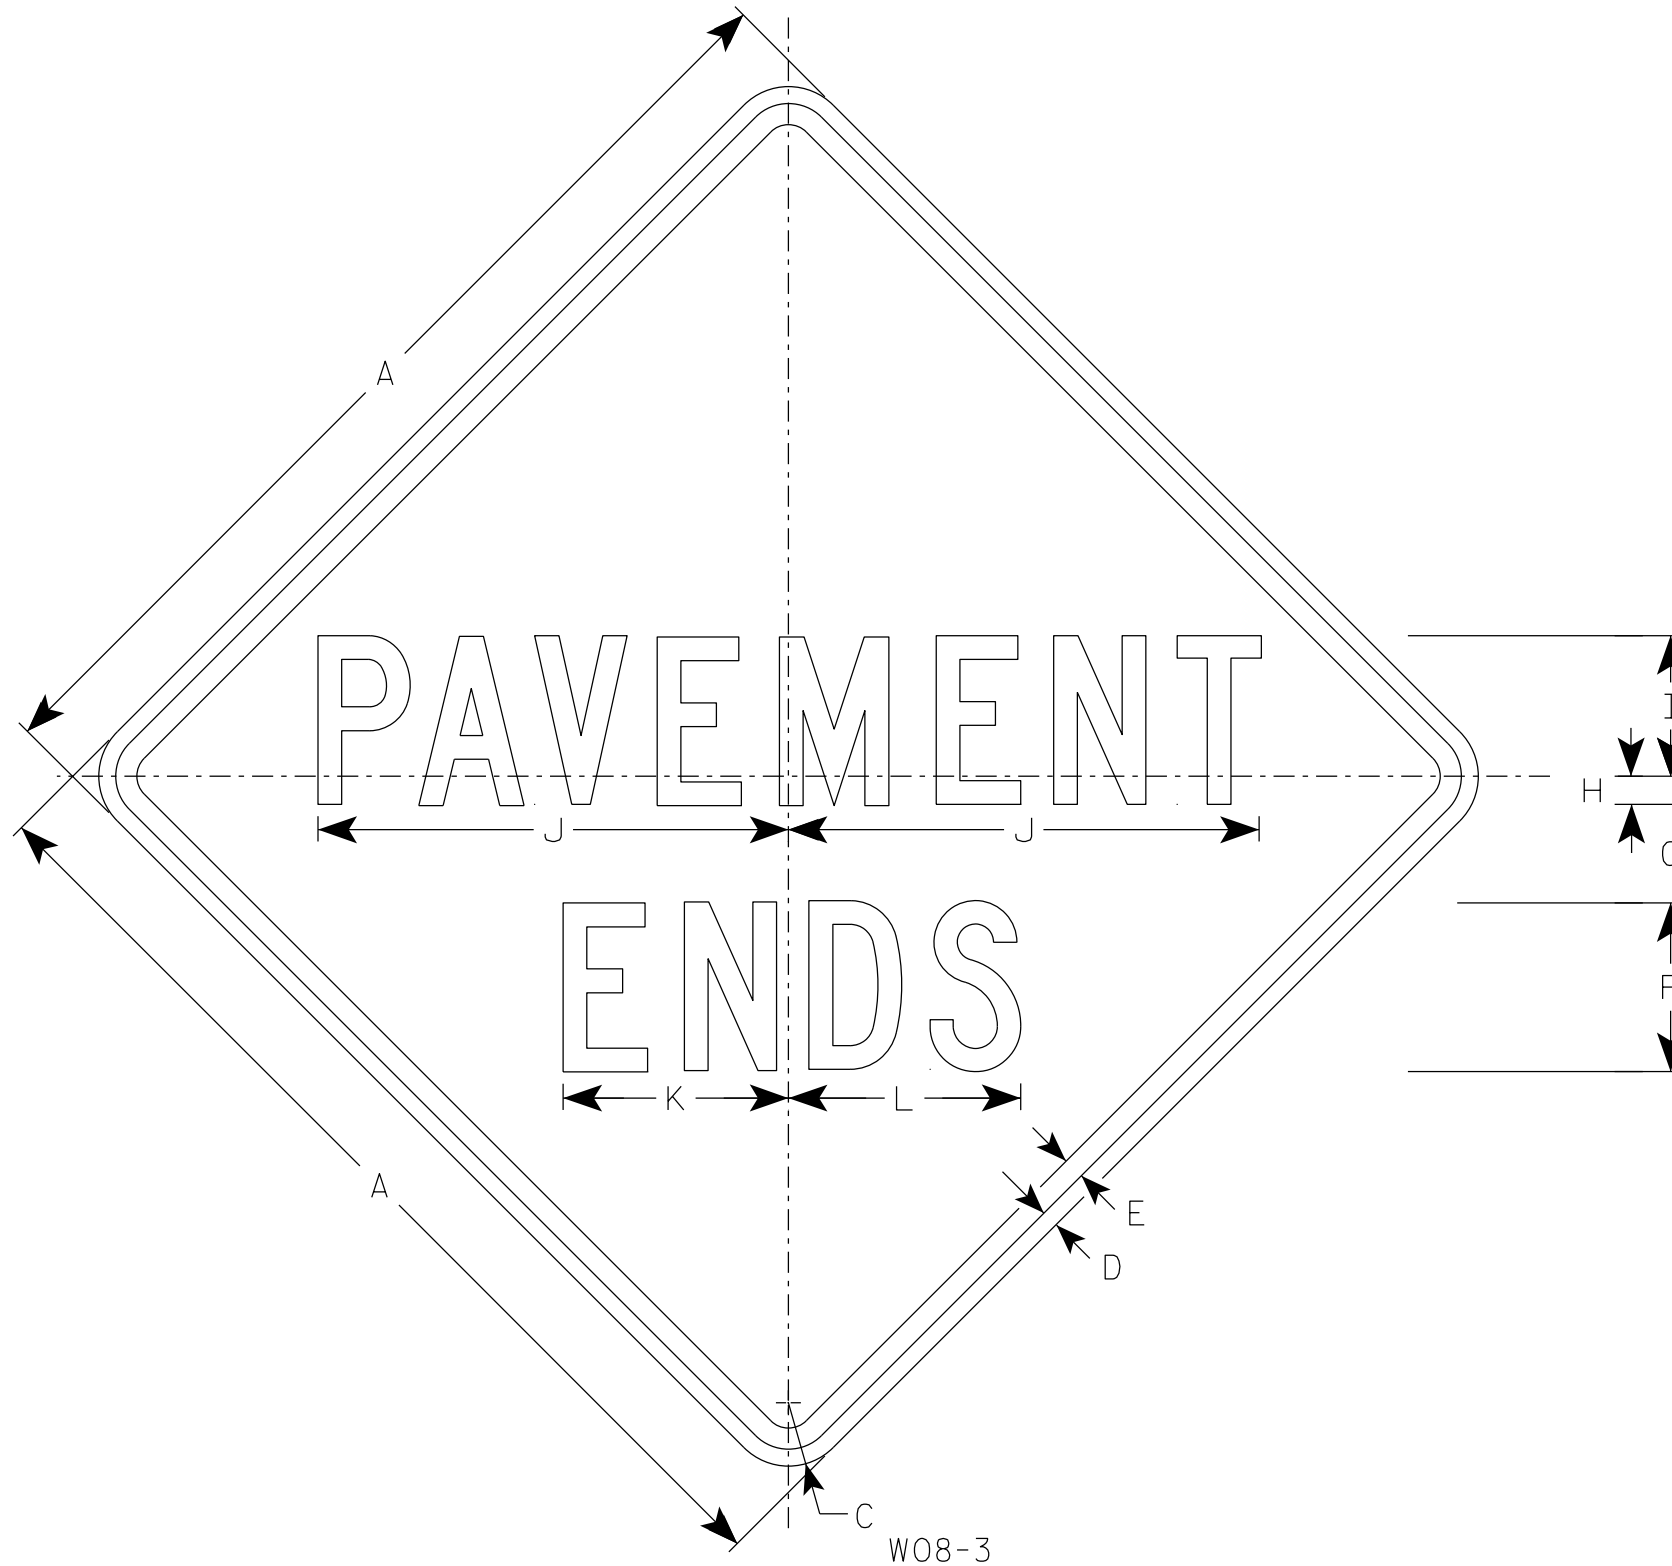

7

7

SIZE	A	B	C	D	E	F	G	H	I	J	K	L	M	N	O	P	Q	R	S	T	U	V	W	X	Y	Z	Area sq. ft.
1	36		2 1/4	5/8	3/4	6	3 1/2	1	5	16 3/4	8	8 1/4															9.0
2S	48		3	3/4	1	8	4 7/8	1 1/8	6 7/8	22 1/2	11	11 1/8															16.0
2M	48		3	3/4	1	8	4 7/8	1 1/8	6 7/8	22 1/2	11	11 1/8															16.0
3	48		3	3/4	1	8	4 7/8	1 1/8	6 7/8	22 1/2	11	11 1/8															16.0
4	48		3	3/4	1	8	4 7/8	1 1/8	6 7/8	22 1/2	11	11 1/8															16.0
5	48		3	3/4	1	8	4 7/8	1 1/8	6 7/8	22 1/2	11	11 1/8															16.0

STANDARD SIGN
W08-3

WISCONSIN DEPT OF TRANSPORTATION

APPROVED *Matthew R. Rauch*
For State Traffic Engineer

DATE 1/30/2024 PLATE NO. W08-3.3

PROJECT NO: _____ HWY: _____ COUNTY: _____ SHEET NO: **E**