



Wisconsin Department of Transportation

May 9, 2024

Division of Transportation Systems Development

Bureau of Project Development
4822 Madison Yards Way, 4th Floor South
Madison, WI 53705

Telephone: (608) 266-1631
Facsimile (FAX): (608) 266-8459

NOTICE TO ALL CONTRACTORS:

Proposal #17: 1500-56-71
Brillion – Manitowoc
CTH P – CTH R
USH 10
Manitowoc County

4337-23-71
IH 43 – Two Rivers
CTH R – Columbus Street
STH 310
Manitowoc County

Letting of May 14, 2024

This is Addendum No. 01, which provides for the following:

Plan Sheets:

Added Plan Sheets	
Plan Sheet	Plan Sheet Title (brief description of why sheet was added)
3A	Typical Sections (Added missing existing typical section sheets)
3B	Typical Sections (Added missing existing typical section sheets)
3C	Typical Sections (Added missing existing typical section sheets)

The responsibility for notifying potential subcontractors and suppliers of these changes remains with the prime contractor.


Sincerely,

Mike Coleman

Proposal Development Specialist
Proposal Management Section

END OF ADDENDUM

STH 310
R/L

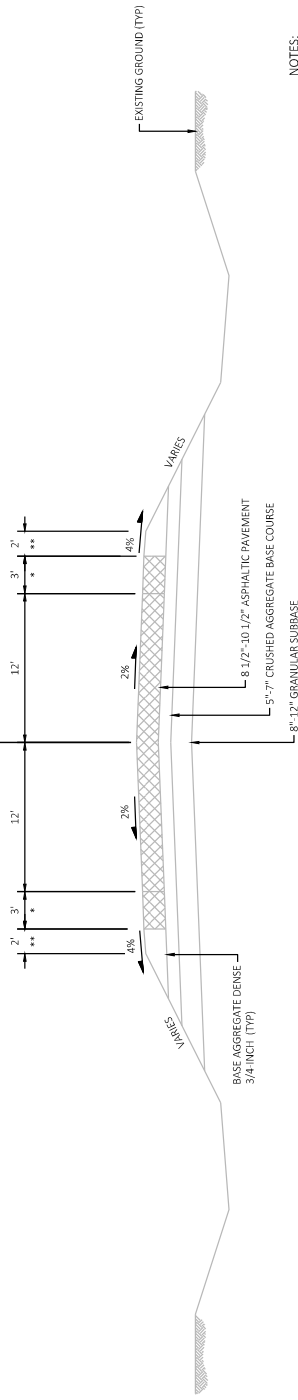


EXISTING TYPICAL SECTION STH 310

STA 196+35 TO STA 260+54
 STA 274+51 TO STA 306+11
 STA 320+86 TO STA 505+37

- NOTES:
- * 12' SHOULDER WIDTH FROM:
 STA 227+84 TO STA 240+40 RT
 STA 227+93 TO STA 238+00 LT
 STA 408+00 TO STA 415+83 LT
 - ** 2' SHOULDER WIDTH FROM:
 STA 274+51 TO STA 306+11 RT
 STA 227+83 TO STA 238+00 LT
 STA 408+00 TO STA 415+83 LT

STH 310
R/L

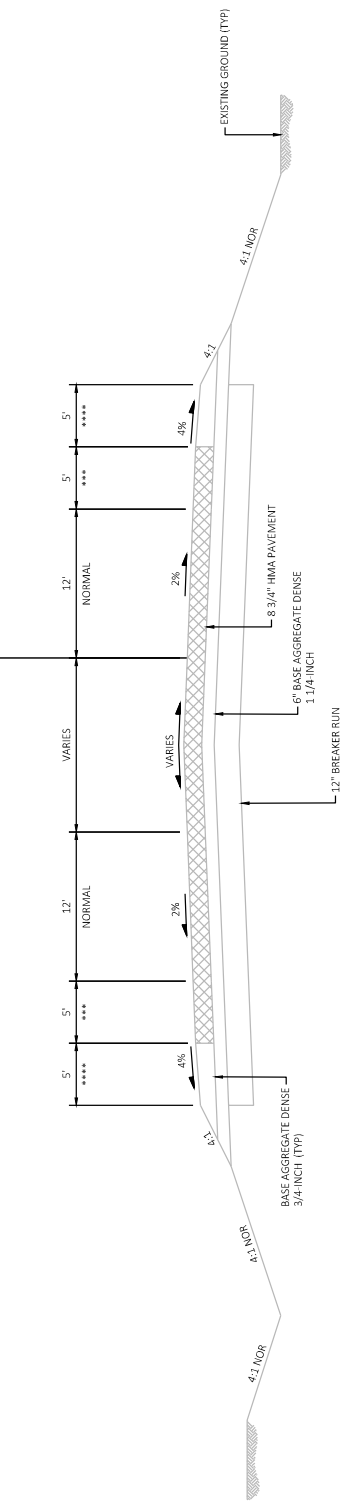


EXISTING TYPICAL SECTION STH 310

STA 306+11 TO STA 308+21


- NOTES:
- * 3' SHOULDER WIDTH FROM:
 STA 306+11 TO STA 308+21
 - ** 2' SHOULDER WIDTH FROM:
 STA 306+11 TO STA 308+21

Addendum No. 01
 ID 4337-23-71
 Added Sheet 3A
 May 9, 2024

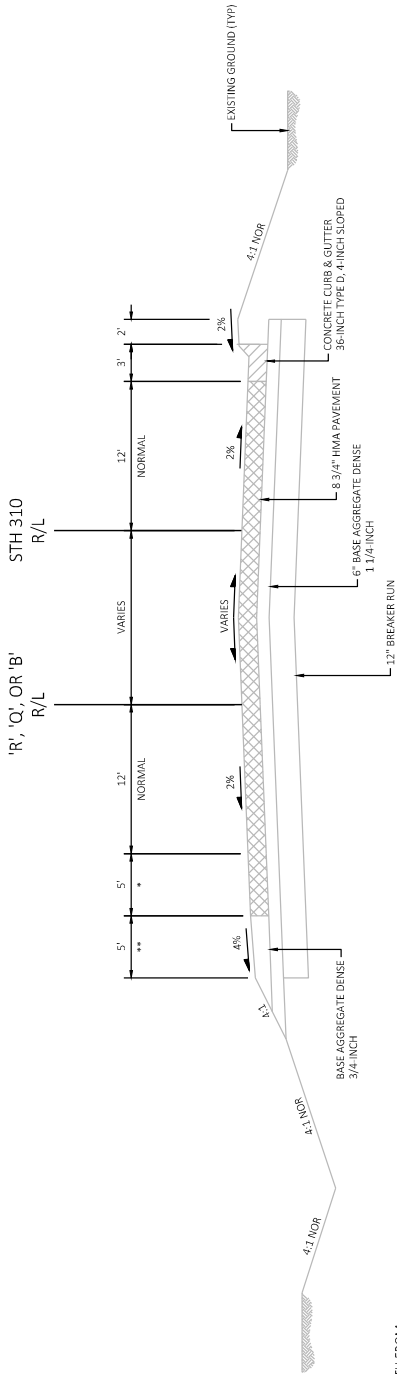

EXISTING TYPICAL SECTION STH 310
 STA 182+84 TO STA 186+10
 STA 260+54 TO STA 263+73
 STA 308+21 TO STA 308+92

- NOTES:**
- * 3' SHOULDER WIDTH FROM: STA 260+54 TO STA 263+73
STA 308+21 TO STA 308+92
 - ** 2' SHOULDER WIDTH FROM: STA 260+54 TO STA 263+73
STA 308+21 TO STA 308+92

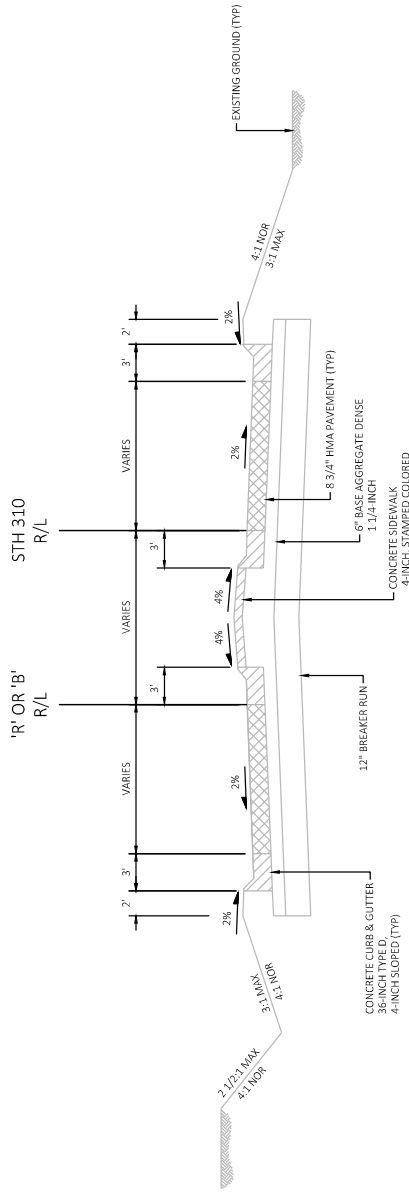

EXISTING TYPICAL SECTION STH 310
 STA 186+10 TO STA 187+44
 STA 311+31 TO STA 312+90
 STA 317+50 TO STA 318+47

Addendum No. 01
 ID 4337-23-71
 Added Sheet 3B
 May 9, 2024

