


GENERAL NOTES

DETAILS OF CONSTRUCTION NOT SHOWN ON THIS DRAWING SHALL CONFORM TO THE PERTINENT REQUIREMENTS OF THE STANDARD SPECIFICATIONS.

GRADING AND SHAPING INTERCEPTING EMBANKMENT WILL BE MEASURED AND PAID FOR IN ACCORDANCE WITH THE STANDARD SPECIFICATIONS, SECTION 205, "ROADWAY AND DRAINAGE EXCAVATION".


SOD STRIPS SHALL BE LAID TRANSVERSELY TO THE DIRECTION OF THE WATER FLOW.

DIMENSIONS SHALL BE ADJUSTED TO FIT SITE CONDITIONS AS DIRECTED BY THE ENGINEER.

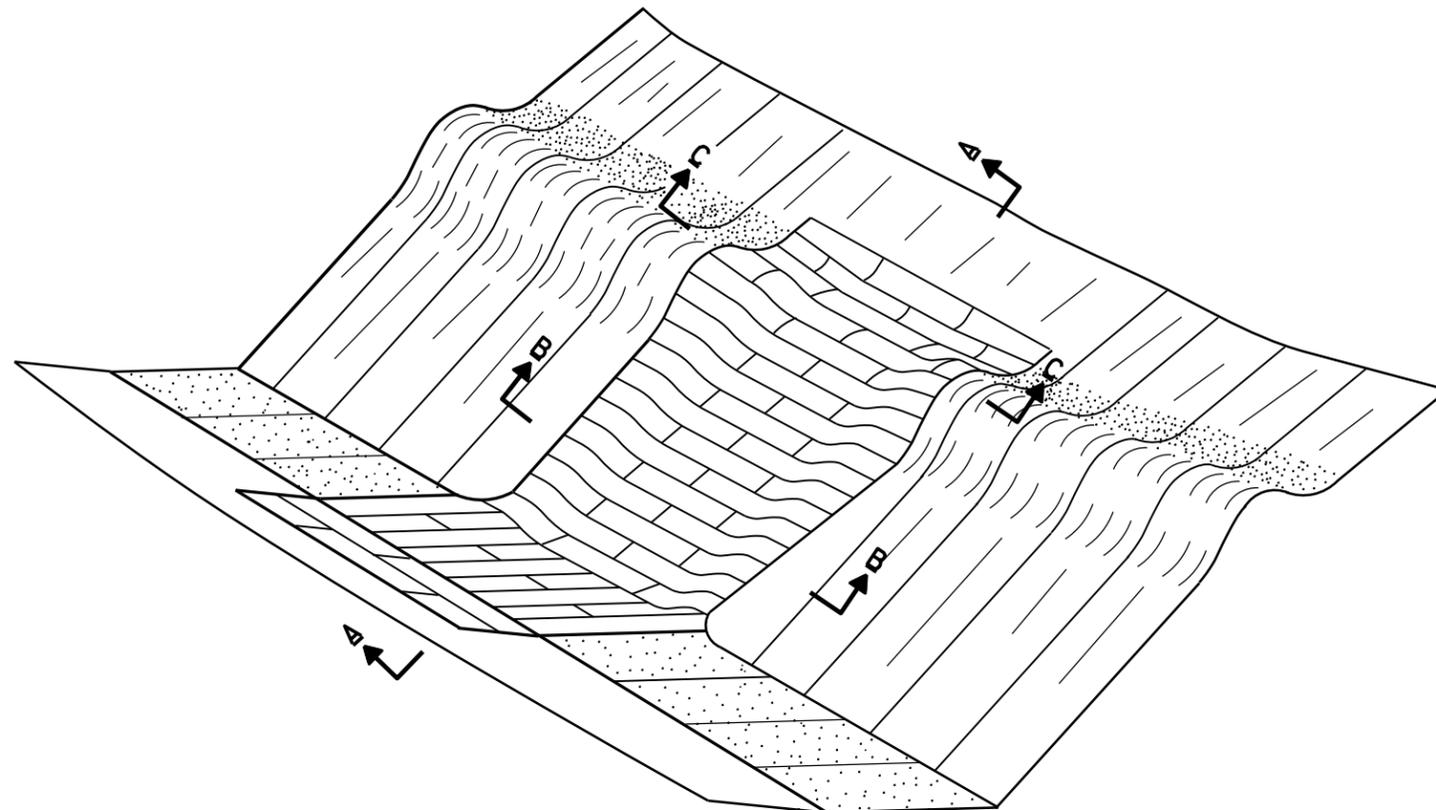


PERSPECTIVE

BACKSLOPE WITH FLUME AND INTERCEPTING EMBANKMENT

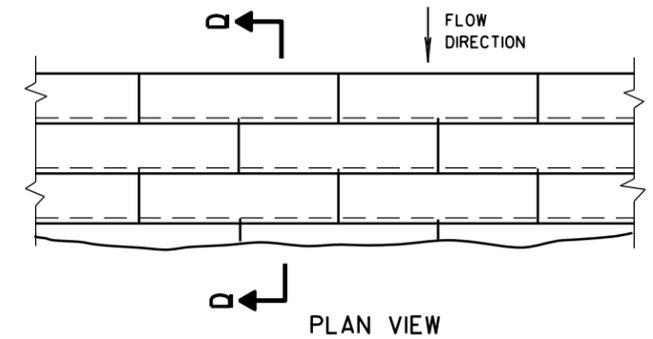


PLAN VIEW


NOTE:
SOD SHALL BE LAID AS SHOWN ON THE PLAN VIEW, AND AS DIRECTED BY THE ENGINEER. THE SOD OVERLAP WILL BE MEASURED AND ADDED TO THE IN PLACE MEASUREMENT.

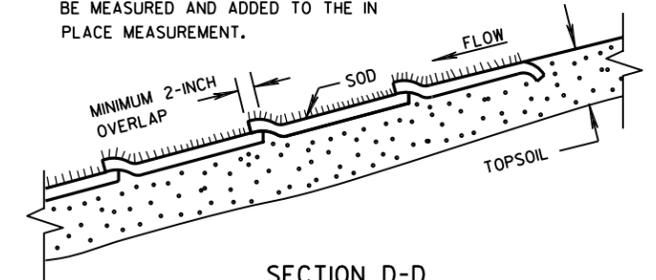


SECTION D-D
DETAIL FOR OVERLAP OF SOD STRIPS

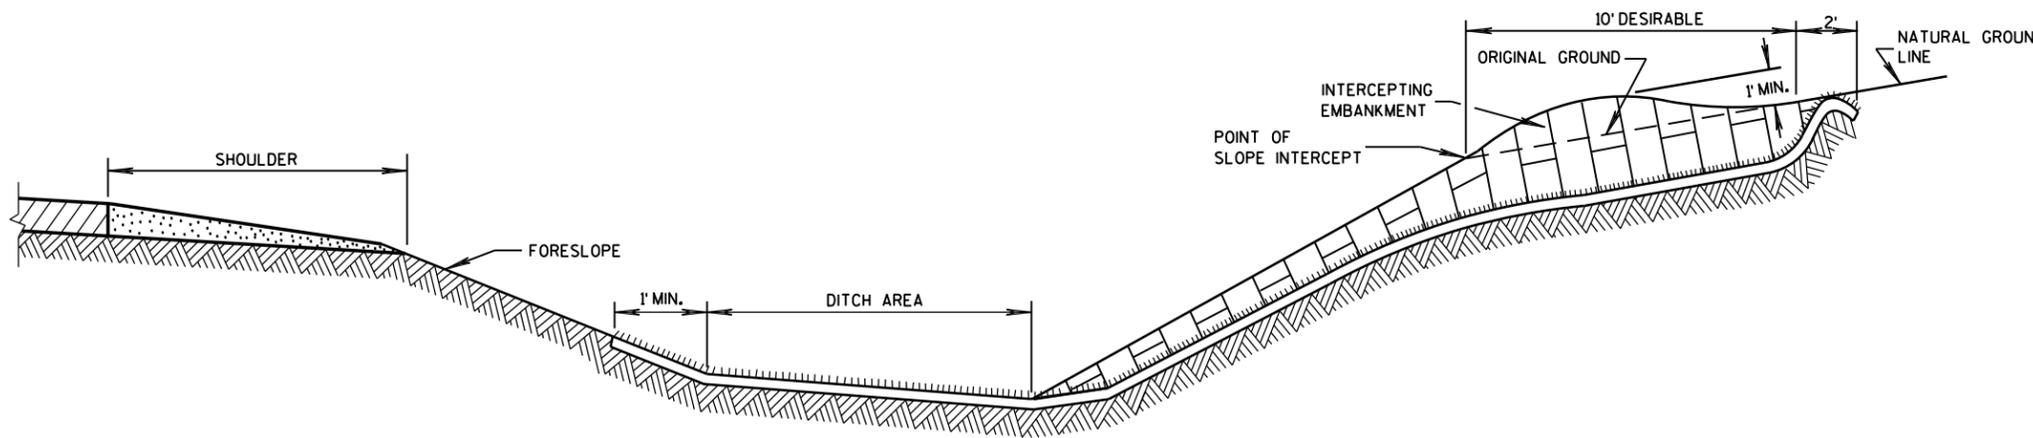

SECTION A-A

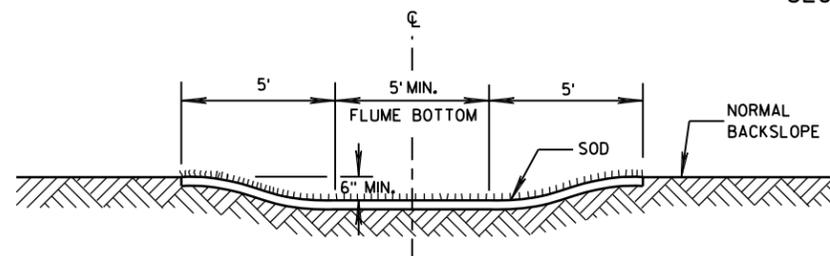

SECTION B-B

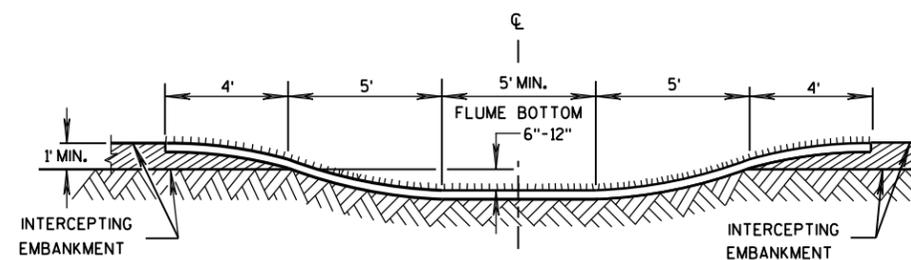

SECTION C-C

6

6

S.D.D. 8 E 5-2

S.D.D. 8 E 5-2

SODDED BACKSLOPE FLUME AND INTERCEPTING EMBANKMENT	
STATE OF WISCONSIN DEPARTMENT OF TRANSPORTATION	
APPROVED	/S/ Rory L. Rhinesmith
10/24/95 DATE	CHIEF ROADWAY DEVELOPMENT ENGINEER
FHWA	

Sodded Backslope Flume and Intercepting Embankment

References:

[FDM 10-10-9](#)

[FDM 10-10-37](#)

Bid items associated with this drawing:

<u>ITEM NUMBER</u>	<u>DESCRIPTION</u>	<u>UNIT</u>
631.1000	Sod Lawn	SY
631.1100	Sod Erosion Control	SY
631.1200	Sod Erosion Control Sandy Soil.....	SY

Standardized Special Provisions associated with this drawing:

<u>STSP NUMBER</u>	<u>TITLE</u>
NONE	

Other SDDs associated with this drawing:

NONE

Design Notes:

NONE

Contact Person:

Michelle Reynolds (608) 264-8417