


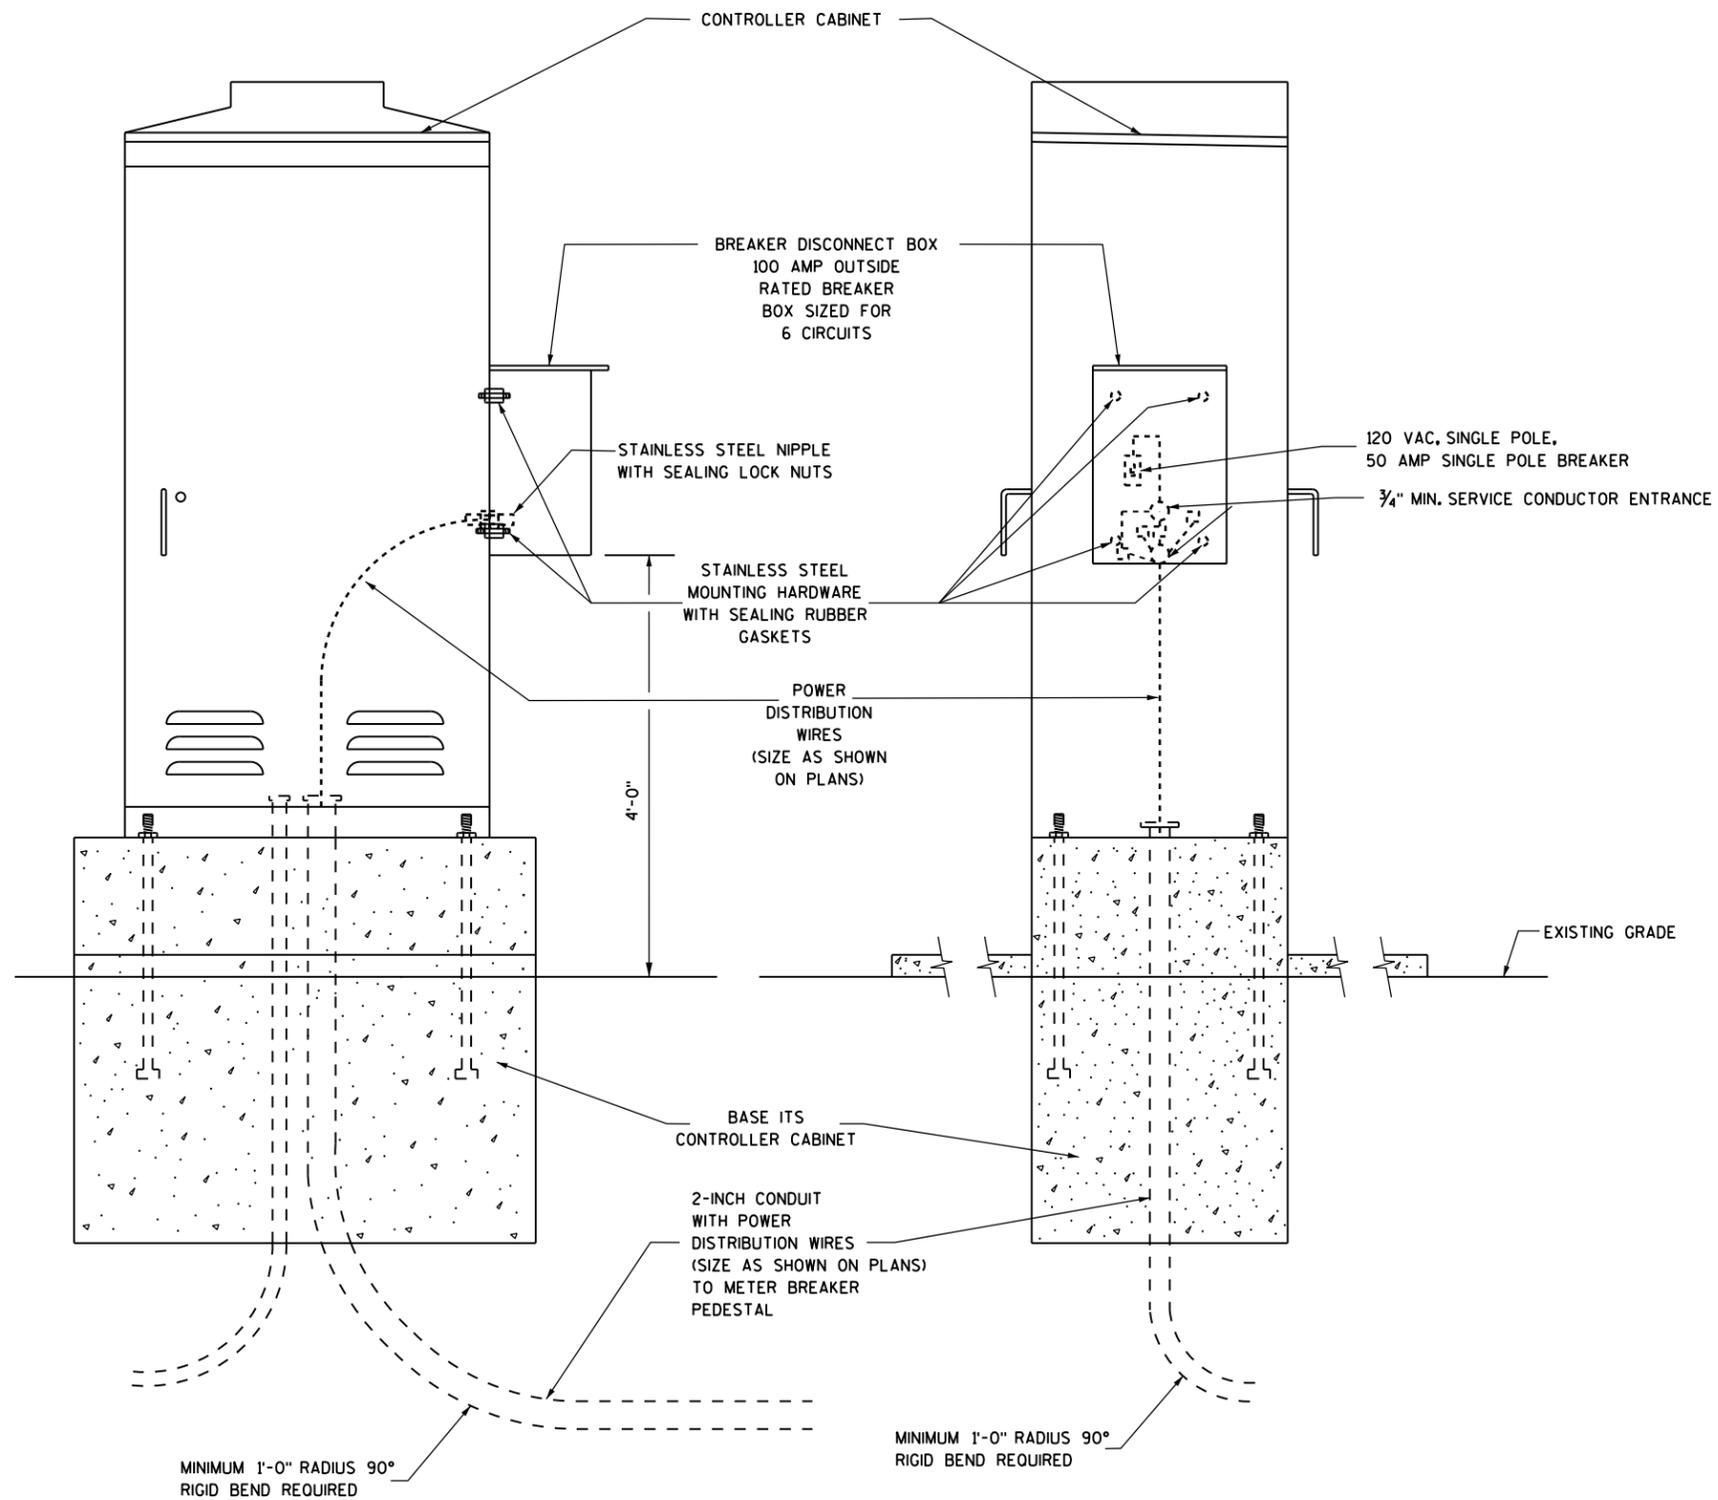

9H5: Cabinet Breaker Disconnect Box Installation



GENERAL NOTES

MINIMUM REQUIREMENT SHOWN. ADDITIONAL BREAKERS MAY BE REQUIRED.

UP TO THREE BREAKERS WILL BE CONSIDERED INCIDENTAL TO THE ITEM BREAKER DISCONNECT BOX.

6

6

CABINET BREAKER DISCONNECT BOX INSTALLATION

CABINET BREAKER DISCONNECT BOX INSTALLATION

STATE OF WISCONSIN
DEPARTMENT OF TRANSPORTATION

APPROVED	/S/ Ahmet Demirbilek
Sept. 2014	STATE ELECTRICAL ENGINEER
DATE	
FHWA	

S.D.D. 9 H 5-1

S.D.D. 9 H 5-1

Cabinet Breaker Disconnect Box Installation

References:

NONE

Bid items associated with this drawing:

<u>ITEM NUMBER</u>	<u>DESCRIPTION</u>	<u>UNIT</u>
656.0200	Electrical Service Meter Breaker Pedestal (location).....	LS

Standardized Special Provisions associated with this drawing:

<u>STSP NUMBER</u>	<u>TITLE</u>
NONE	

Other SDDs associated with this drawing:

NONE

Design Notes:

NONE

Contact Person:

Ahmet Demirbilek (414) 220-6801