




15C6: Signing and Marking for Two Lane Bridges

GENERAL NOTES


DETAILS OF TRAFFIC CONTROL DEVICES AND INSTALLATION NOT SHOWN ON THIS DRAWING SHALL CONFORM TO THE PERTINENT REQUIREMENTS OF THE STANDARD SPECIFICATIONS, THE SPECIAL PROVISIONS, AND THE MANUAL ON UNIFORM TRAFFIC CONTROL DEVICES.

- ① LOCATE W5-52 SIGN POST(S) BEHIND GUARDRAIL WHEN PRESENT.
- ② OMIT ON ONE-WAY TRAVELLED WAYS.
- ③ EDGE OF W5-52 SIGN SHALL BE PLACED IN LINE WITH FACE OF CURB OR PARAPET.

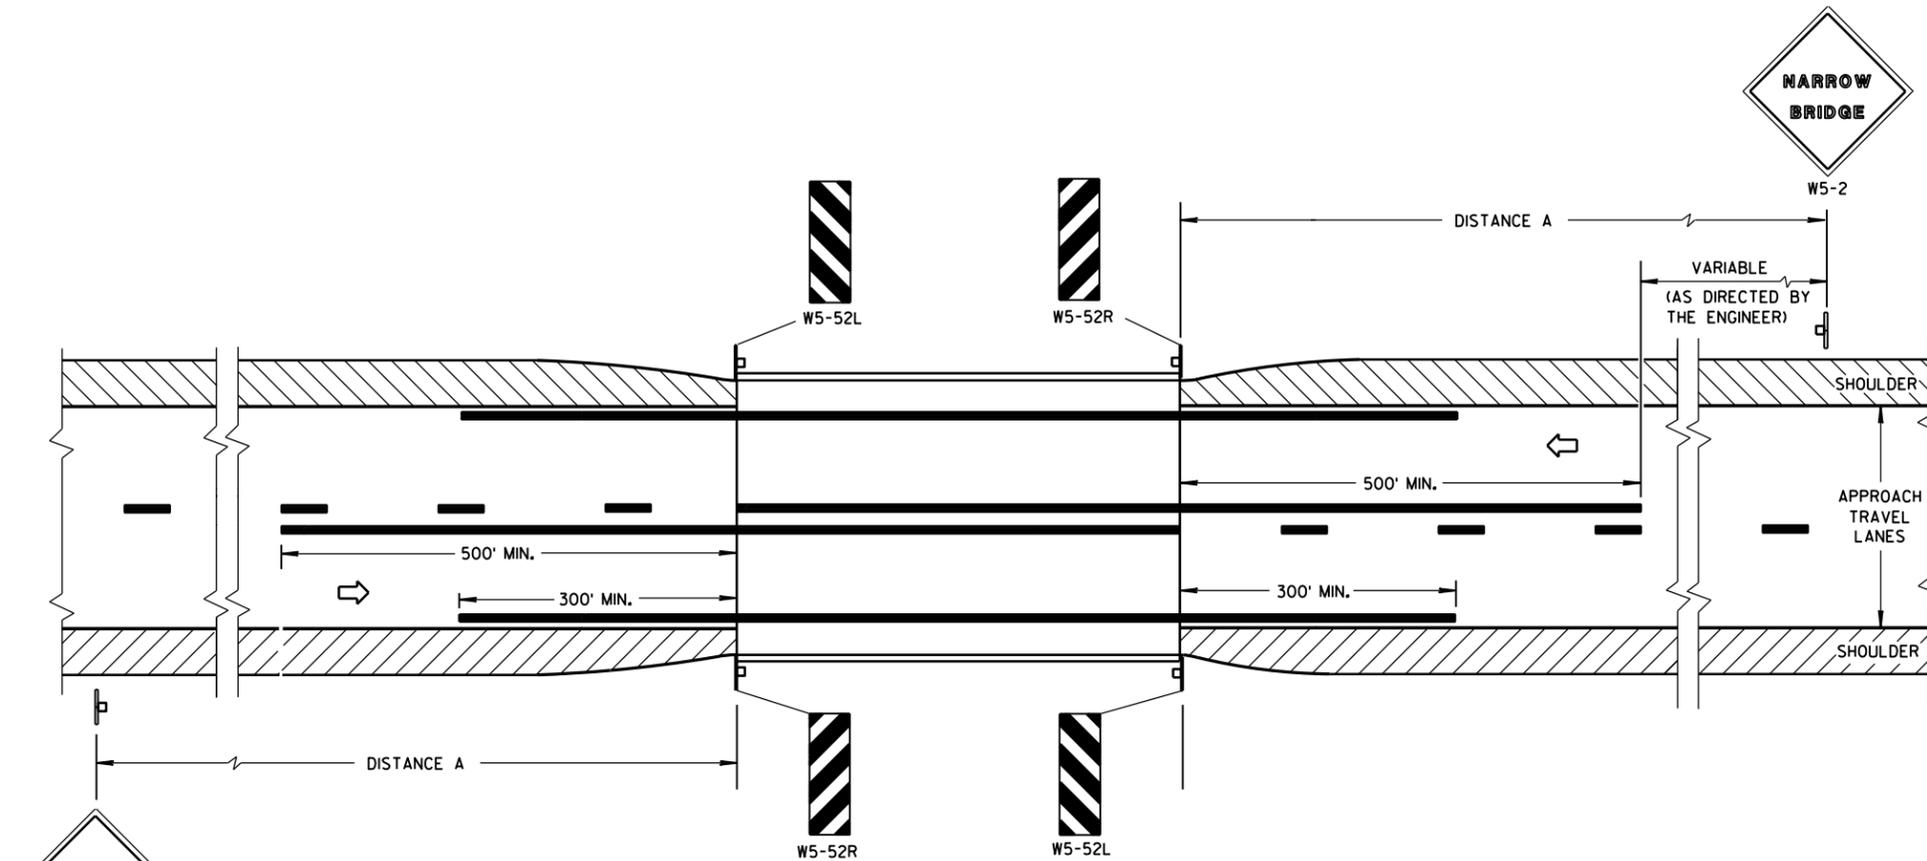

SITUATION 1

WARRANTING CRITERIA:
BRIDGE WIDTH IS AT LEAST 16 FEET BUT LESS THAN 24 FEET.

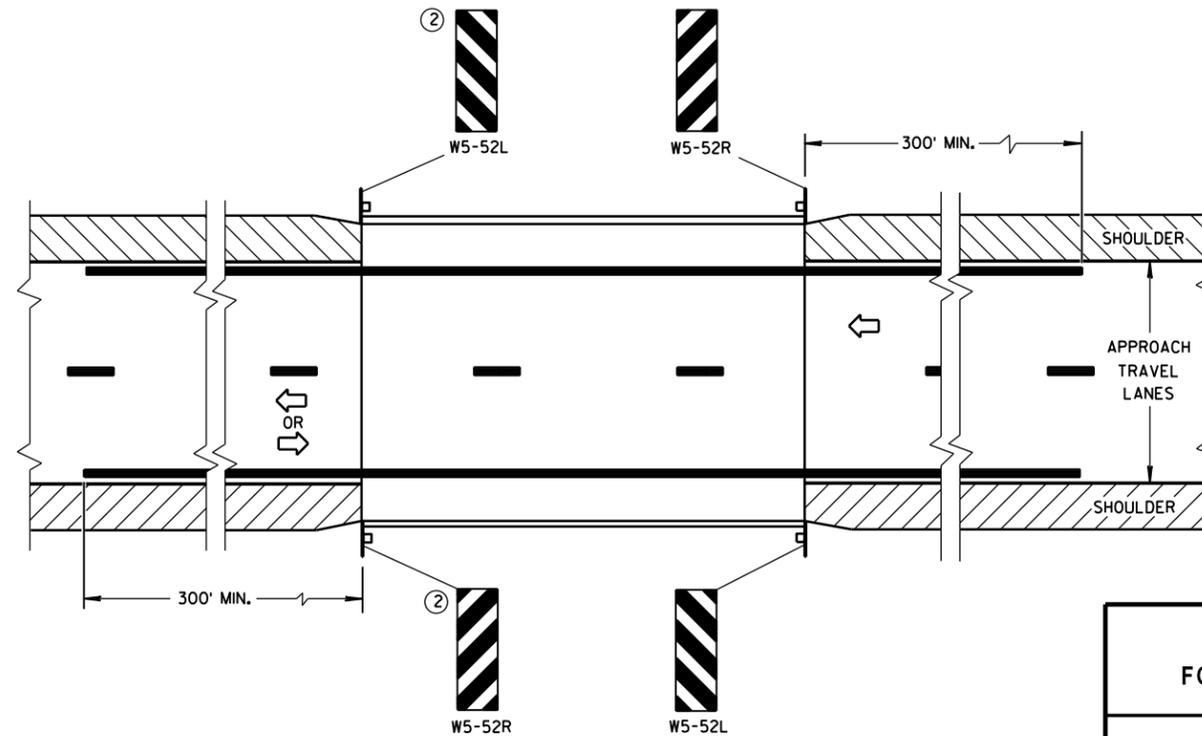

SITUATION 2

WARRANTING CRITERIA:
1. BRIDGE WIDTH IS AT LEAST 24 FEET AND
2. BRIDGE SHOULDER WIDTH IS LESS THAN 6 FEET.

DISTANCE TABLE

POSTED OR 85th PERCENTILE SPEED	DISTANCE "A"
25	150'
30	200'
35	250'
40	300'
45	400'
50	550'
55	750'

SIGNING & MARKING FOR TWO LANE BRIDGES

STATE OF WISCONSIN
DEPARTMENT OF TRANSPORTATION

APPROVED
4-18-16 /S/ Matthew R. Rauch
DATE STATE SIGNING AND MARKING ENGINEER
FHWA

Signing and Marking for Two Lane Bridges

References:

- Traffic Guidelines Manual Chapters 2 and 3
- Manual on Uniform Traffic Control Devices, Parts 2C and 3B
- Wisconsin Supplement to the MUTCD, Table 2C-4, Condition B

Bid items associated with this drawing:

<u>Item#</u>	<u>DESCRIPTION</u>	<u>UNIT</u>
637.2230	Signs Type II Reflective F	SF
634.0612	Posts Wood 4x6-Inch x 12 ft.....	EACH
646.0103	Pavement Marking Paint 4-inch	LF
646.0106	Pavement Marking Epoxy, 4-Inch.....	LF
646.0109	Pavement Marking Preformed Plastic 4-inch.....	LF

Standardized Special Provisions associated with this drawing:

NONE

Design Notes:

This drawing is intended to be used when traffic control devices are installed under contract. If pavement marking is required, include SDD 15C8, "Pavement Marking" and/or other appropriate details.

Contact Person:

Matt Rauch (608) 266-0150