





15C34: Standard Application for Temporary Raised Pavement Markers, Type II

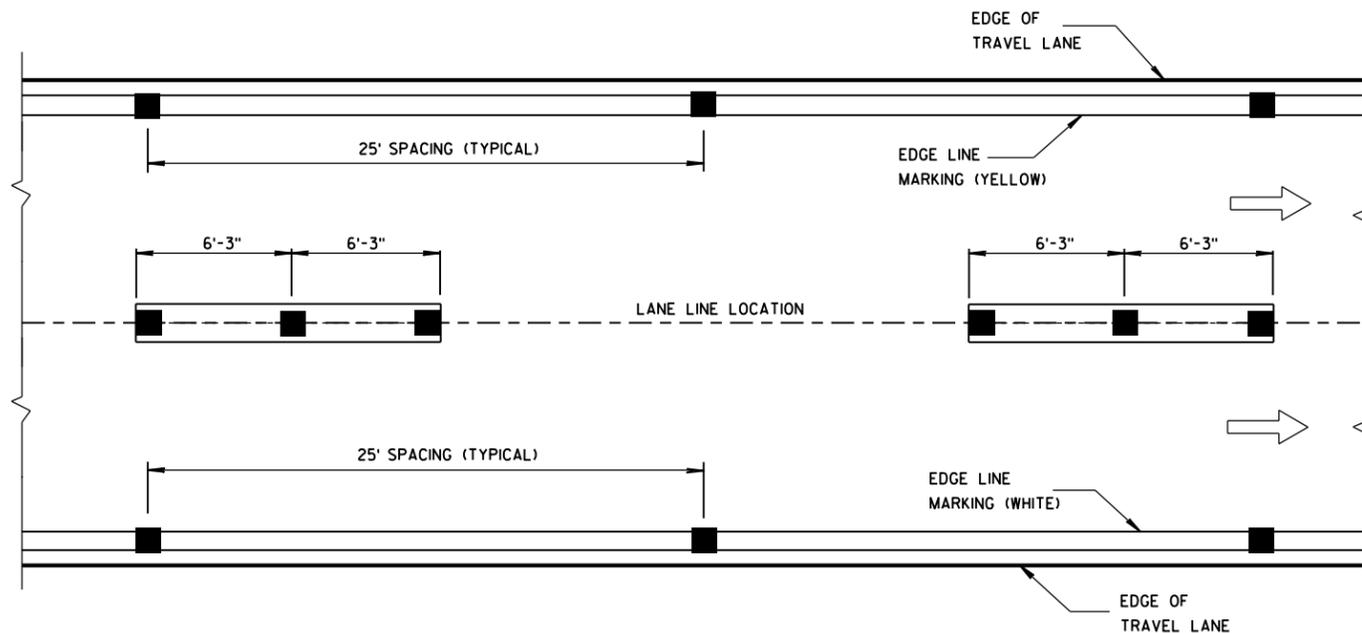

**LONGITUDINAL PLACEMENT
LANE LINE**

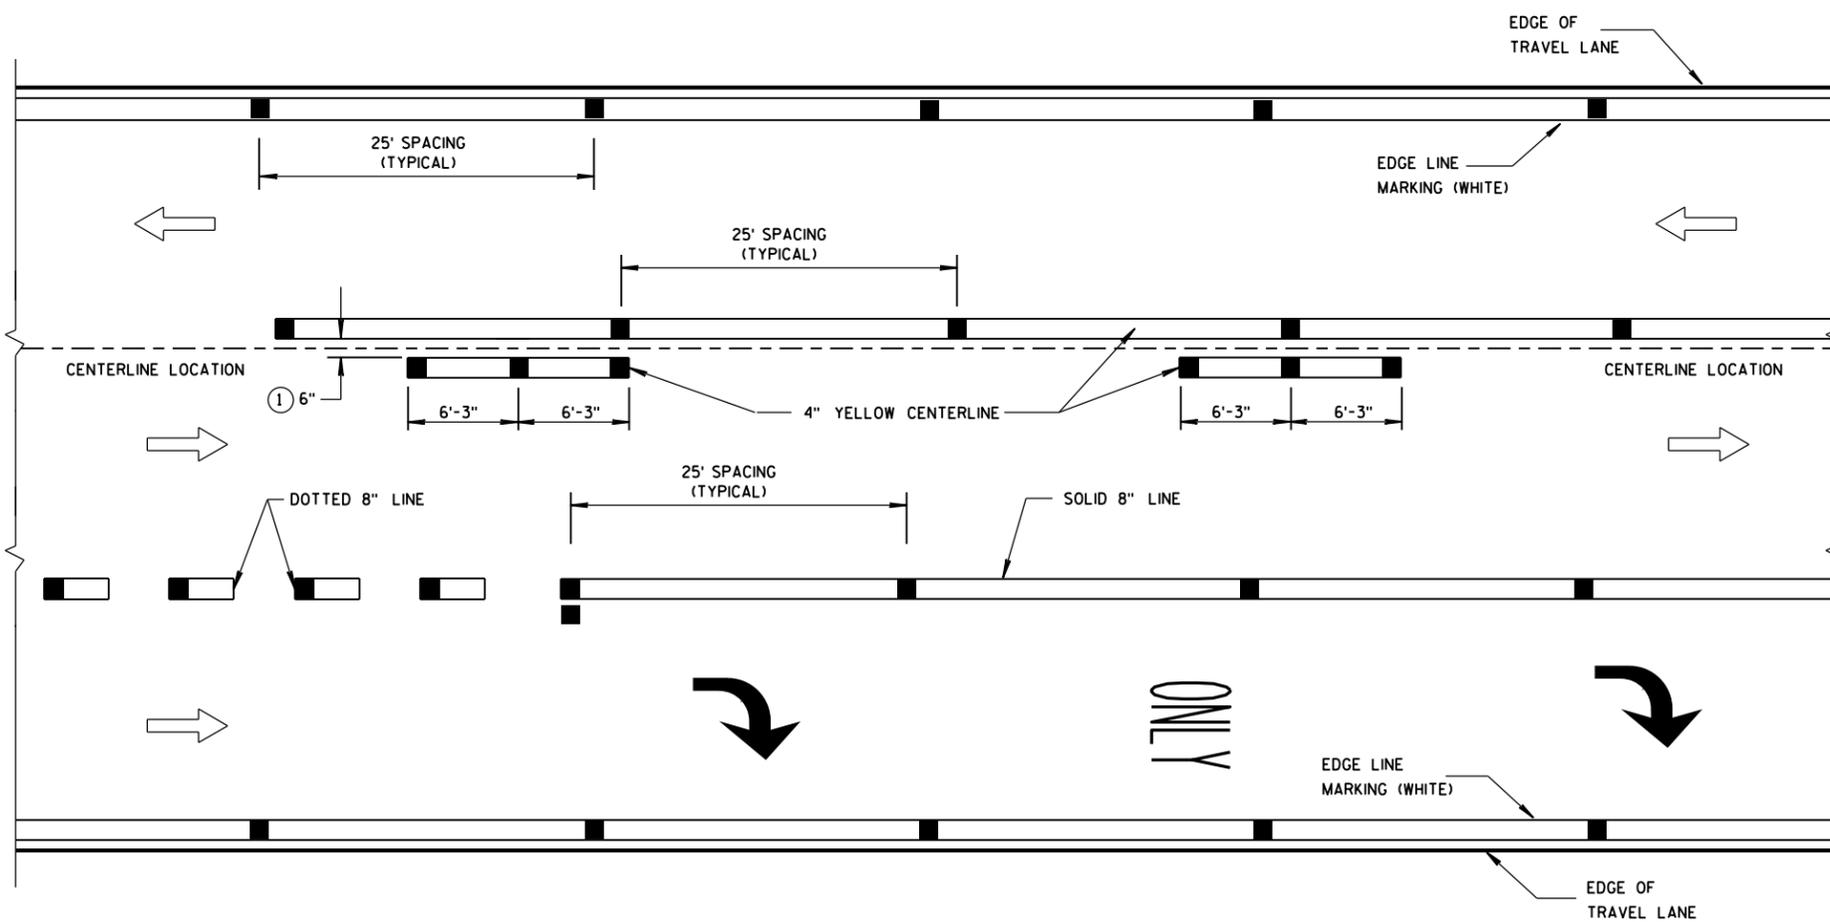

**LONGITUDINAL PLACEMENT
CENTERLINE AND 8-INCH CHANNEL LINE**

GENERAL NOTES

DETAILS OF CONSTRUCTION NOT SHOWN ON THIS DRAWING SHALL CONFORM TO THE STANDARD SPECIFICATIONS AND SPECIAL PROVISIONS.

COLOR OF TEMPORARY RAISED PAVEMENT MARKERS, TYPE II SHALL MATCH THE COLOR OF THE MARKING THEY SUPPLEMENT.

PLACE 3 TEMPORARY RAISED PAVEMENT MARKERS EVENLY SPACED ON EACH 12.5 FOOT LINE.

PROVIDE SINGLE OR MULTI-COVER TEMPORARY RAISED PAVEMENT MARKERS AS SHOWN ON PLAN.

PLACE TEMPORARY RAISED PAVEMENT MARKERS, TYPE II ON EDGELINE TAPER POINTS AND END POINTS.

MARK T'S ON PAVEMENT FOR RE-ESTABLISHING NO PASSING ZONES.


- ① FOR DOUBLE SOLID YELLOW, PLACE THE MARKERS DIRECTLY ACROSS FROM EACH OTHER, WITH A 6 INCH SPACE BETWEEN THEM.
- ② MARKERS SHALL BE OF POLYURETHANE MATERIAL.
- ③ MARKERS SHALL HAVE A MINIMUM SIZE REFLECTIVE SURFACE OF 4 INCH WIDTH X 0.25 INCH HEIGHT.

NOTE

ARROW SYMBOL (→) SHOWS DIRECTION OF TRAVEL

LEGEND

■ TEMPORARY RAISED PAVEMENT MARKER, TYPE II

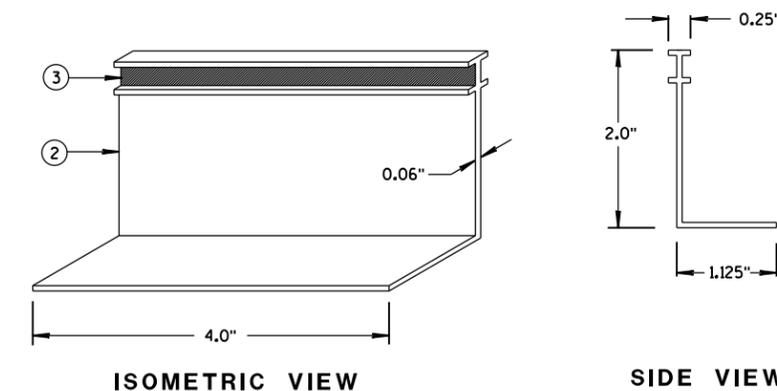

**TEMPORARY
RAISED PAVEMENT MARKER**

**STANDARD APPLICATION FOR
TEMPORARY RAISED PAVEMENT
MARKERS, TYPE II**

STATE OF WISCONSIN
DEPARTMENT OF TRANSPORTATION

APPROVED
4-28-2016 /S/ Matthew R. Rauch
DATE STATE SIGNING AND MARKING ENGINEER
FHWA

Standard Application for Temporary Raised Pavement Markers, Type II

References:

Traffic Guidelines Manual (TGM), Chapter 3

<http://wisconsindot.gov/Pages/doing-bus/local-gov/traffic-ops/manuals-and-standards/manuals.aspx>

Manual on Uniform Traffic Control Devices, Section 3B

Bid items associated with this drawing:

<u>ITEM NUMBER</u>	<u>DESCRIPTION</u>	<u>UNIT</u>
648.0100	Locating No-Passing Zones.....	MI
649.2102	Temporary Raised Pavement Markers, Type II	EACH

Standardized Special Provisions associated with this drawing:

<u>STSP NUMBER</u>	<u>TITLE</u>
648-005	Locating No-Passing Zones

Other SDDs associated with this drawing:

[SDD 15C8](#) Pavement Marking, Sheets "a" (mainline) and "b" (intersections) are required.

Design Notes:

NONE

Contact Person:

Matt Rauch (608) 246-5305