


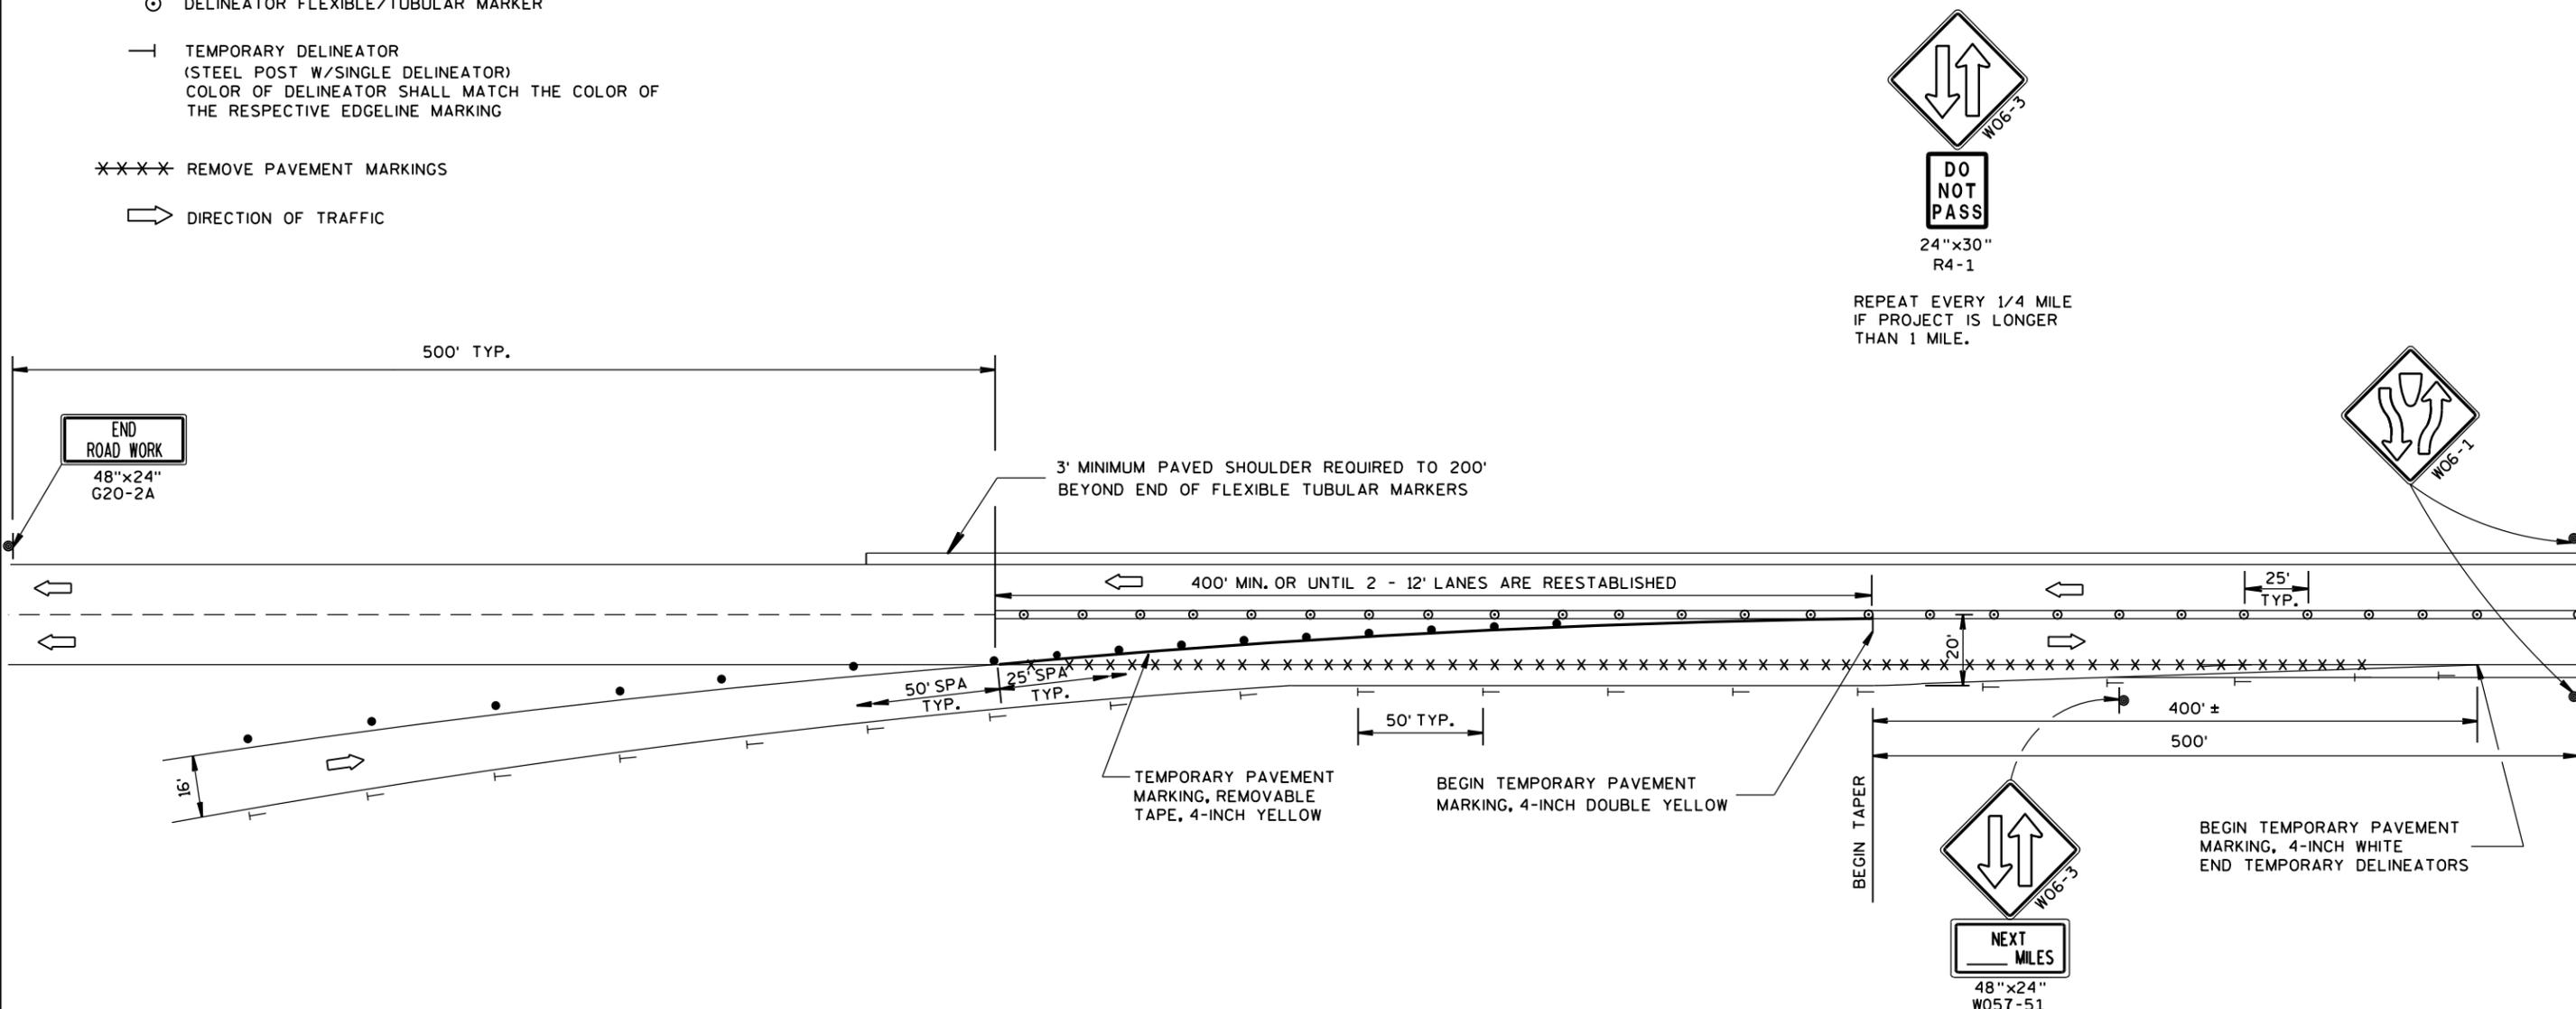

15D9: Traffic Control, Single Lane Crossover Exit

LEGEND

- SIGN ON PERMANENT SUPPORT
- TRAFFIC CONTROL DRUM
- DELINEATOR FLEXIBLE/TUBULAR MARKER
- TEMPORARY DELINEATOR
(STEEL POST W/SINGLE DELINEATOR)
COLOR OF DELINEATOR SHALL MATCH THE COLOR OF THE RESPECTIVE EDGELINE MARKING
- REMOVE PAVEMENT MARKINGS
- DIRECTION OF TRAFFIC



GENERAL NOTES

ALL SIGNS ARE 48"x48" UNLESS OTHERWISE NOTED.

"WO" IS THE SAME AS "W" EXCEPT THE BACKGROUND IS ORANGE.

ANY SIGNS TEMPORARY OR EXISTING, WHICH CONFLICT WITH THE TRAFFIC CONTROL "IN USE" SHALL BE REMOVED OR COVERED AS NEEDED AND AS APPROVED BY THE ENGINEER. NO WARNING LIGHTS SHALL BE WORKING ON "COVERED" OR "DOWNED" SIGNS.

THE EXACT NUMBER, LOCATION, AND SPACING OF ALL SIGNS AND DEVICES SHALL BE ADJUSTED TO FIT FIELD CONDITIONS AS APPROVED BY THE ENGINEER.

THE SPACING BETWEEN SIGNS SHOULD BE ADJUSTED TO NOT CONFLICT WITH AND TO PROVIDE A MINIMUM OF 200 FEET, (500 FEET DESIRABLE) DISTANCE TO EXISTING SIGNS.

TEMPORARY PAVEMENT MARKING REMOVABLE TAPE SHALL BE USED WHEN CROSSING PERMANENT ROADWAY SURFACES THAT WILL REMAIN AFTER USE OF CROSSOVER.

TRAFFIC CONTROL,
SINGLE LANE CROSSOVER EXIT

STATE OF WISCONSIN
DEPARTMENT OF TRANSPORTATION

APPROVED

8/2013 DATE /S/ Travis Feltes
STATE TRAFFIC ENGINEER OF DESIGN

FHWA

6

6

S.D.D. 15 D 9-3

S.D.D. 15 D 9-3

*Traffic Control, Single Lane Crossover Exit***References:**

Part VI from the Manual on Uniform Traffic Control Devices

[FDM 11-50-20](#)**Bid items associated with this drawing:**

<u>ITEM NUMBER</u>	<u>DESCRIPTION</u>	<u>UNIT</u>
633.1100	Delineators Temporary	EACH
643.0100	Traffic Control (project)	EACH
643.0300	Traffic Control Drums	DAY
643.0500	Traffic Control Flexible Tubular Marker Posts	EACH
643.0600	Traffic Control Flexible Tubular Marker Bases	EACH
643.0900	Traffic Control Signs	DAY
643.0910	Traffic Control Covering Signs Type I	EACH
643.0920	Traffic Control Covering Signs Type II	EACH
646.0103	Pavement Marking Paint 4-Inch	LF
646.0600	Removing Pavement Markings	LF
649.0100	Temporary Pavement Marking 4-Inch	LF
649.0400	Temporary Pavement Marking Removable Tape 4-Inch	LF

Standardized Special Provisions associated with this drawing:

<u>STSP NUMBER</u>	<u>TITLE</u>
NONE	

Other SDDs associated with this drawing:

SDD 15a2	Delineator Post, Delineator Bracket and Delineator
SDD 15c11	Flexible Tubular Marker Post, Anchor & Bases
SDD 15d6	Traffic Control, Two Lane Two Way Operation
SDD 15d11	Traffic Control, Single Lane Crossover

Design Notes:

The SDD, Traffic Control Single Lane Crossover Exit With Barrier may be used in place of this drawing. The decision to use barrier is dependent on traffic volumes, geometrics and project duration.

Existing and permanent signs that require covering to prevent conflicts with detours or other traffic operations will be paid for under the following bid items;

643.0910	Traffic Control Covering Signs Type I	EACH
643.0920	Traffic Control Covering Signs Type II	EACH

In lieu of covering signs, the contractor may choose to remove and reinstall them.

Contact Person:

Peter Amakobe Atepe (608) 261-0138