


EXISTING TYPICAL SECTION - BUSINESS 51

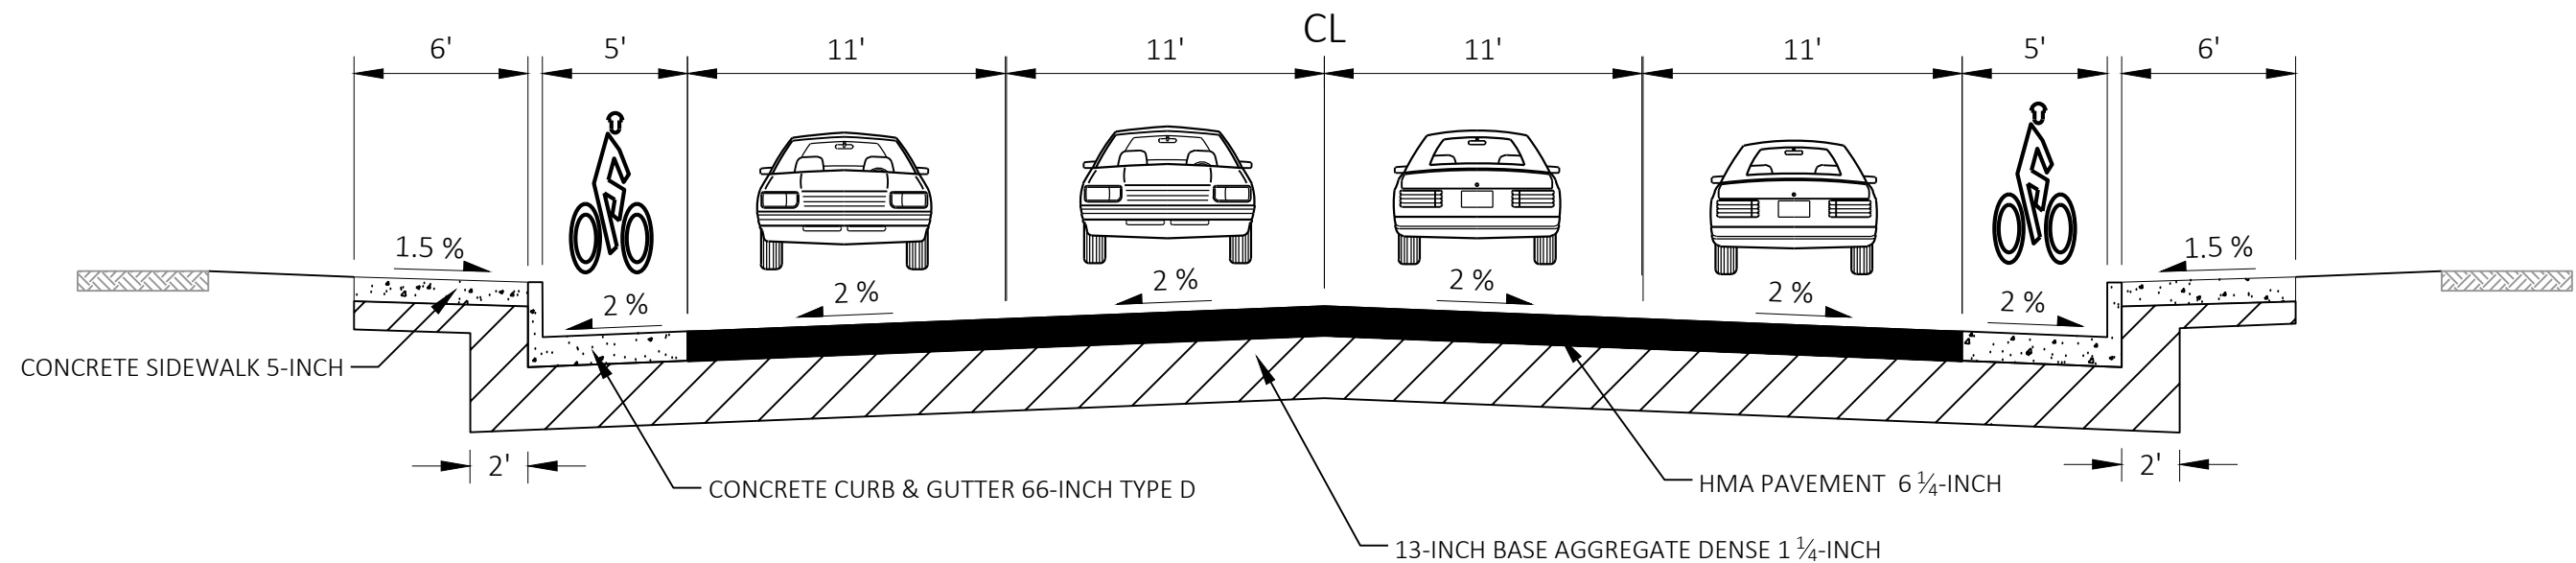

FINISHED TYPICAL SECTION - BUSINESS 51