


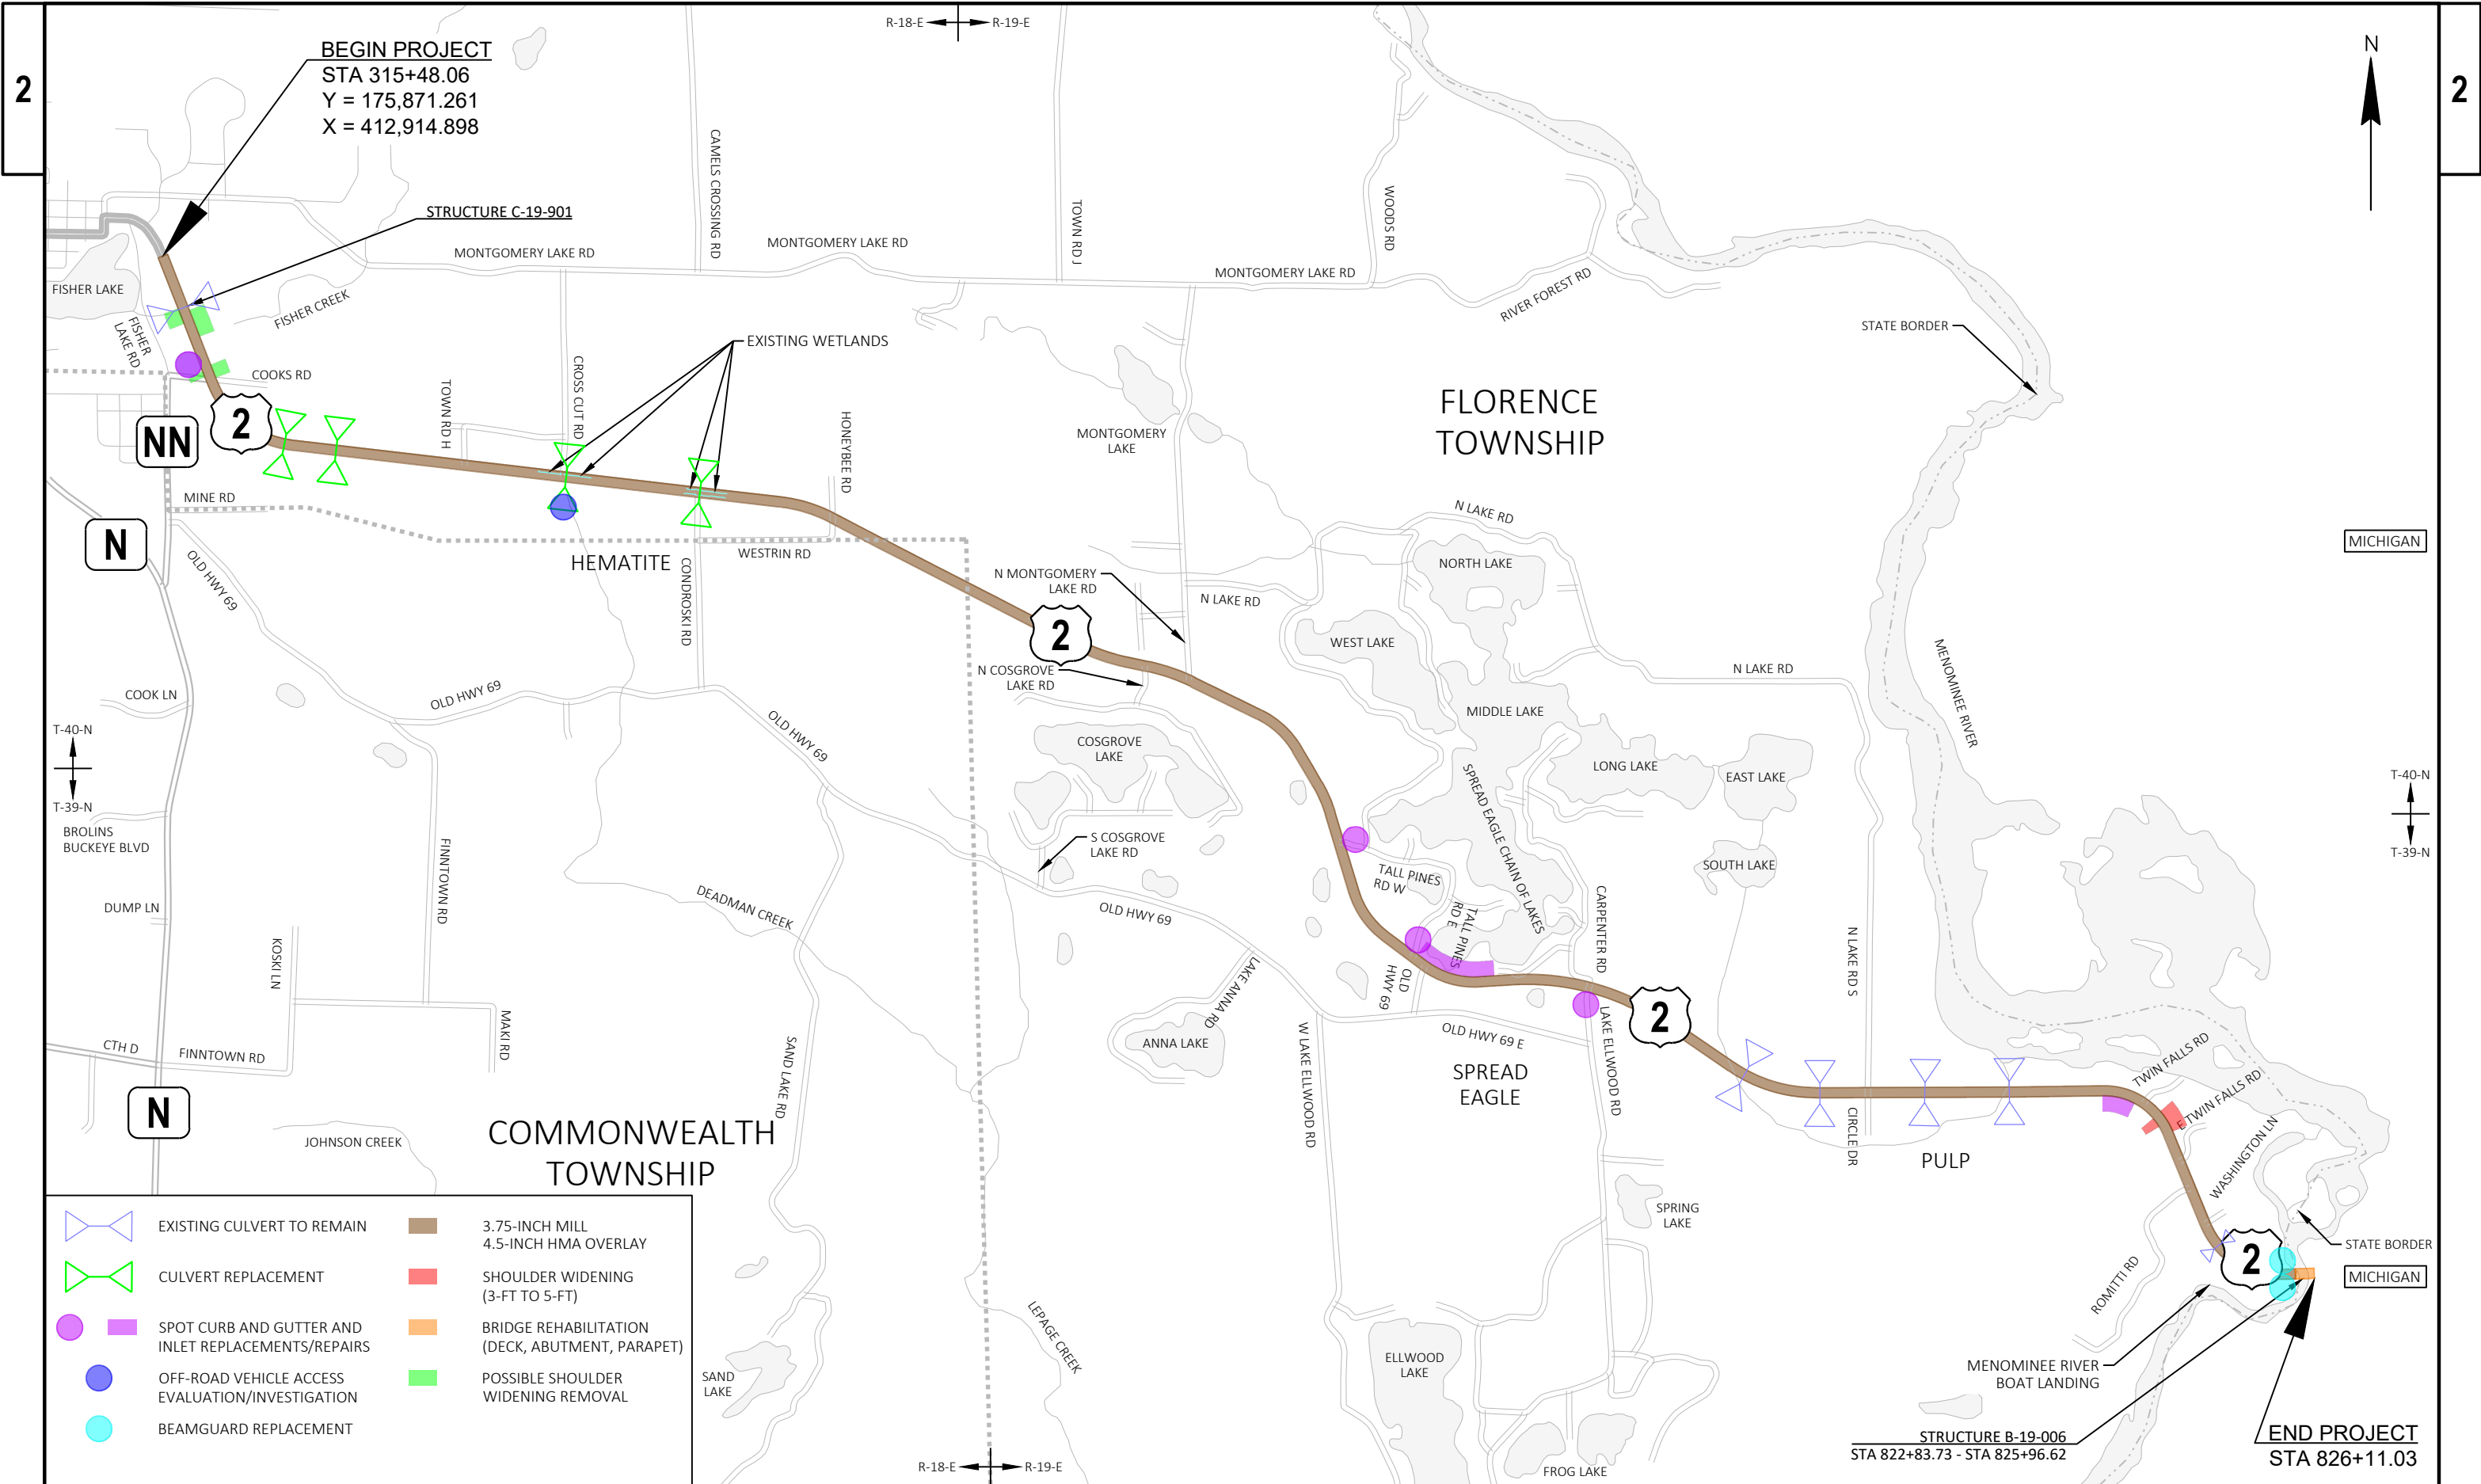

PROJECT NO: 9120-09-72	HWY: USH 2	COUNTY: FLORENCE	PROJECT OVERVIEW	SHEET	E
------------------------	------------	------------------	------------------	-------	---