


FINISHED TYPICAL SECTION
PAVED TRAVERSABLE MEDIAN

US 45 IMPROVEMENTS
PROJECT ID: 1600-15-00
COUNTY C TO GOLLNOW RD
SHAWANO & WAUPACA COUNTIES

PROPOSED TYPICAL SECTIONS

NOVEMBER 2021

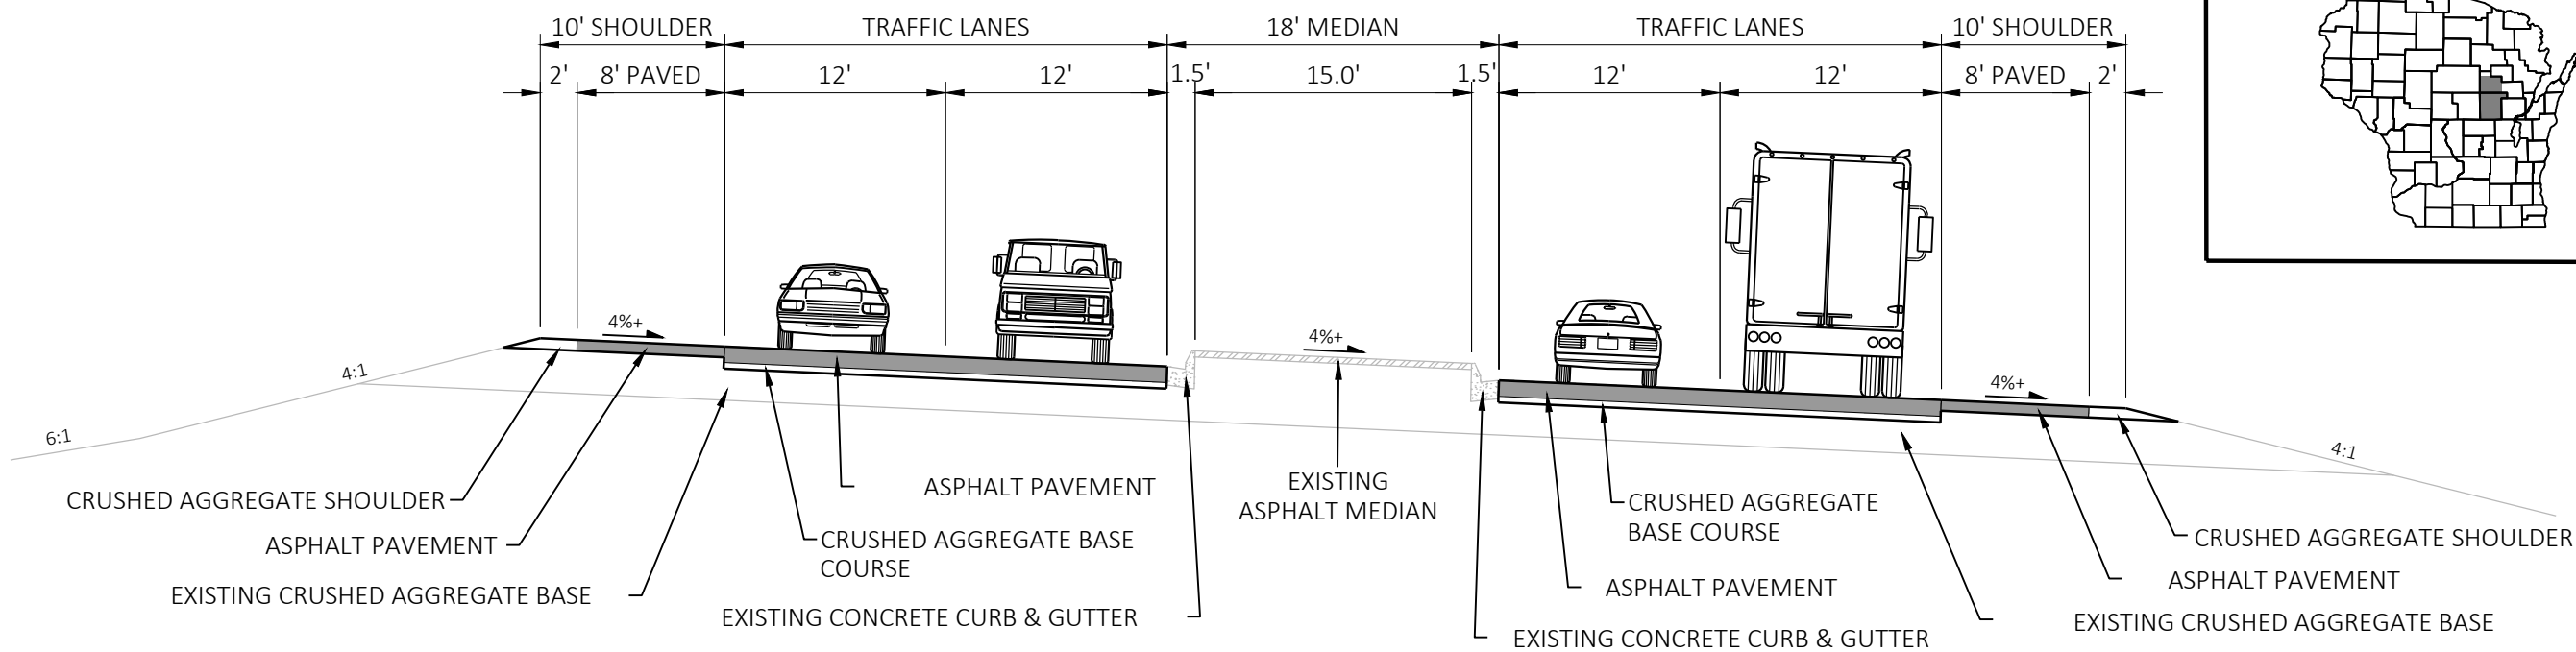

FINISHED TYPICAL SECTION (SUPER-ELEVATED)
PAVED RAISED MEDIAN WITH CURB & GUTTER