

TRAFFIC CONTROL TYPICAL SECTION - USH 45 - TRAVERSABLE MEDIAN
 SOUTHBOUND CONSTRUCTION - TRAFFIC ON EXISTING NORTHBOUND

* SHOULDER AREAS CAN BE USED TO ACCOMMODATE BUGGY TRAFFIC


US 45 IMPROVEMENTS

PROJECT ID: 1600-15-00
 COUNTY C TO GOLLNOW RD
 SHAWANO & WAUPACA COUNTIES


CONSTRUCTION STAGING CONCEPTS - INITIAL STAGE - CONSTRUCT SOUTHBOUND (TRAFFIC ON EXISTING NORTHBOUND ROADWAY)



- NOTES:
1. CONSTRUCT TEMPORARY CROSSEOVERS AT EACH END OF PROJECT.
 2. SHIFT SOUTHBOUND TRAFFIC ONTO EXISTING NORTHBOUND LANES AND PORTION OF PAVED SHOULDER, RESULTING IN NORTHBOUND AND SOUTHBOUND TRAFFIC OCCUPYING NORTHBOUND ROADWAY.
 3. CONSTRUCT SOUTHBOUND ROADWAY.
 4. ADD TEMPORARY PAVEMENT AT INTERSECTIONS AS NEEDED TO MAINTAIN TURNING MOVEMENTS.

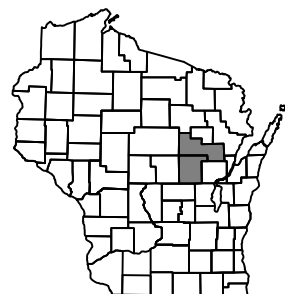

NOVEMBER 2021

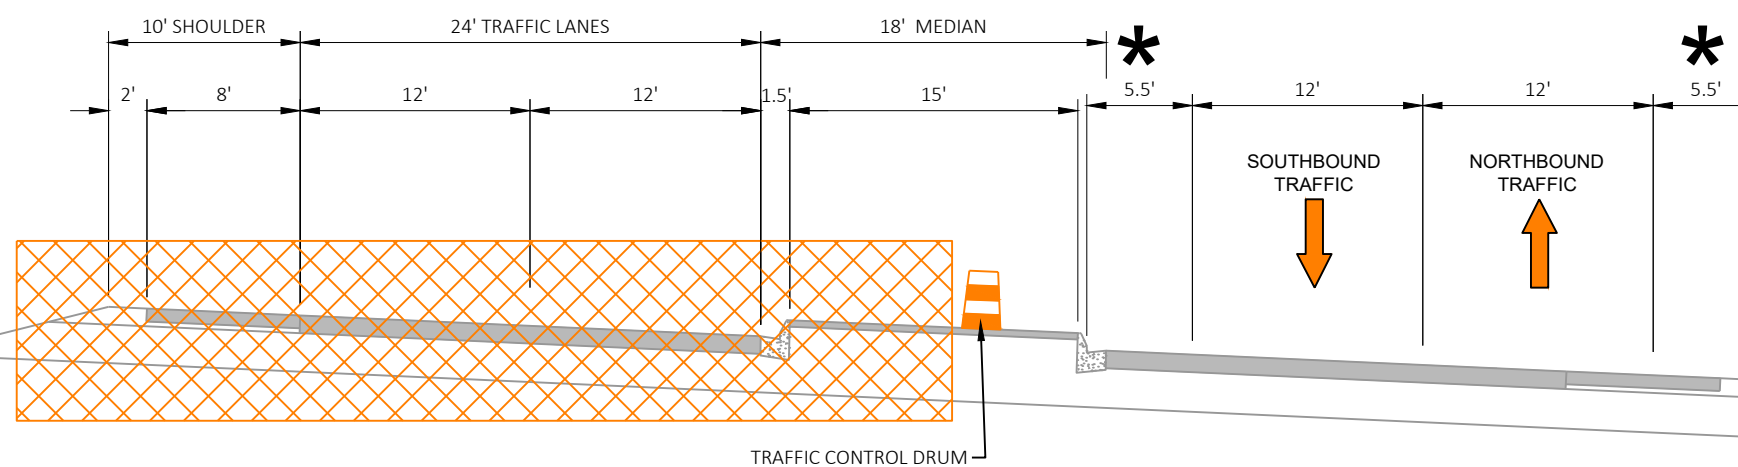

TRAFFIC CONTROL TYPICAL SECTION - USH 45 - RAISED MEDIAN
 SOUTHBOUND CONSTRUCTION - TRAFFIC ON EXISTING NORTHBOUND

* SHOULDER AREAS CAN BE USED TO ACCOMMODATE BUGGY TRAFFIC