


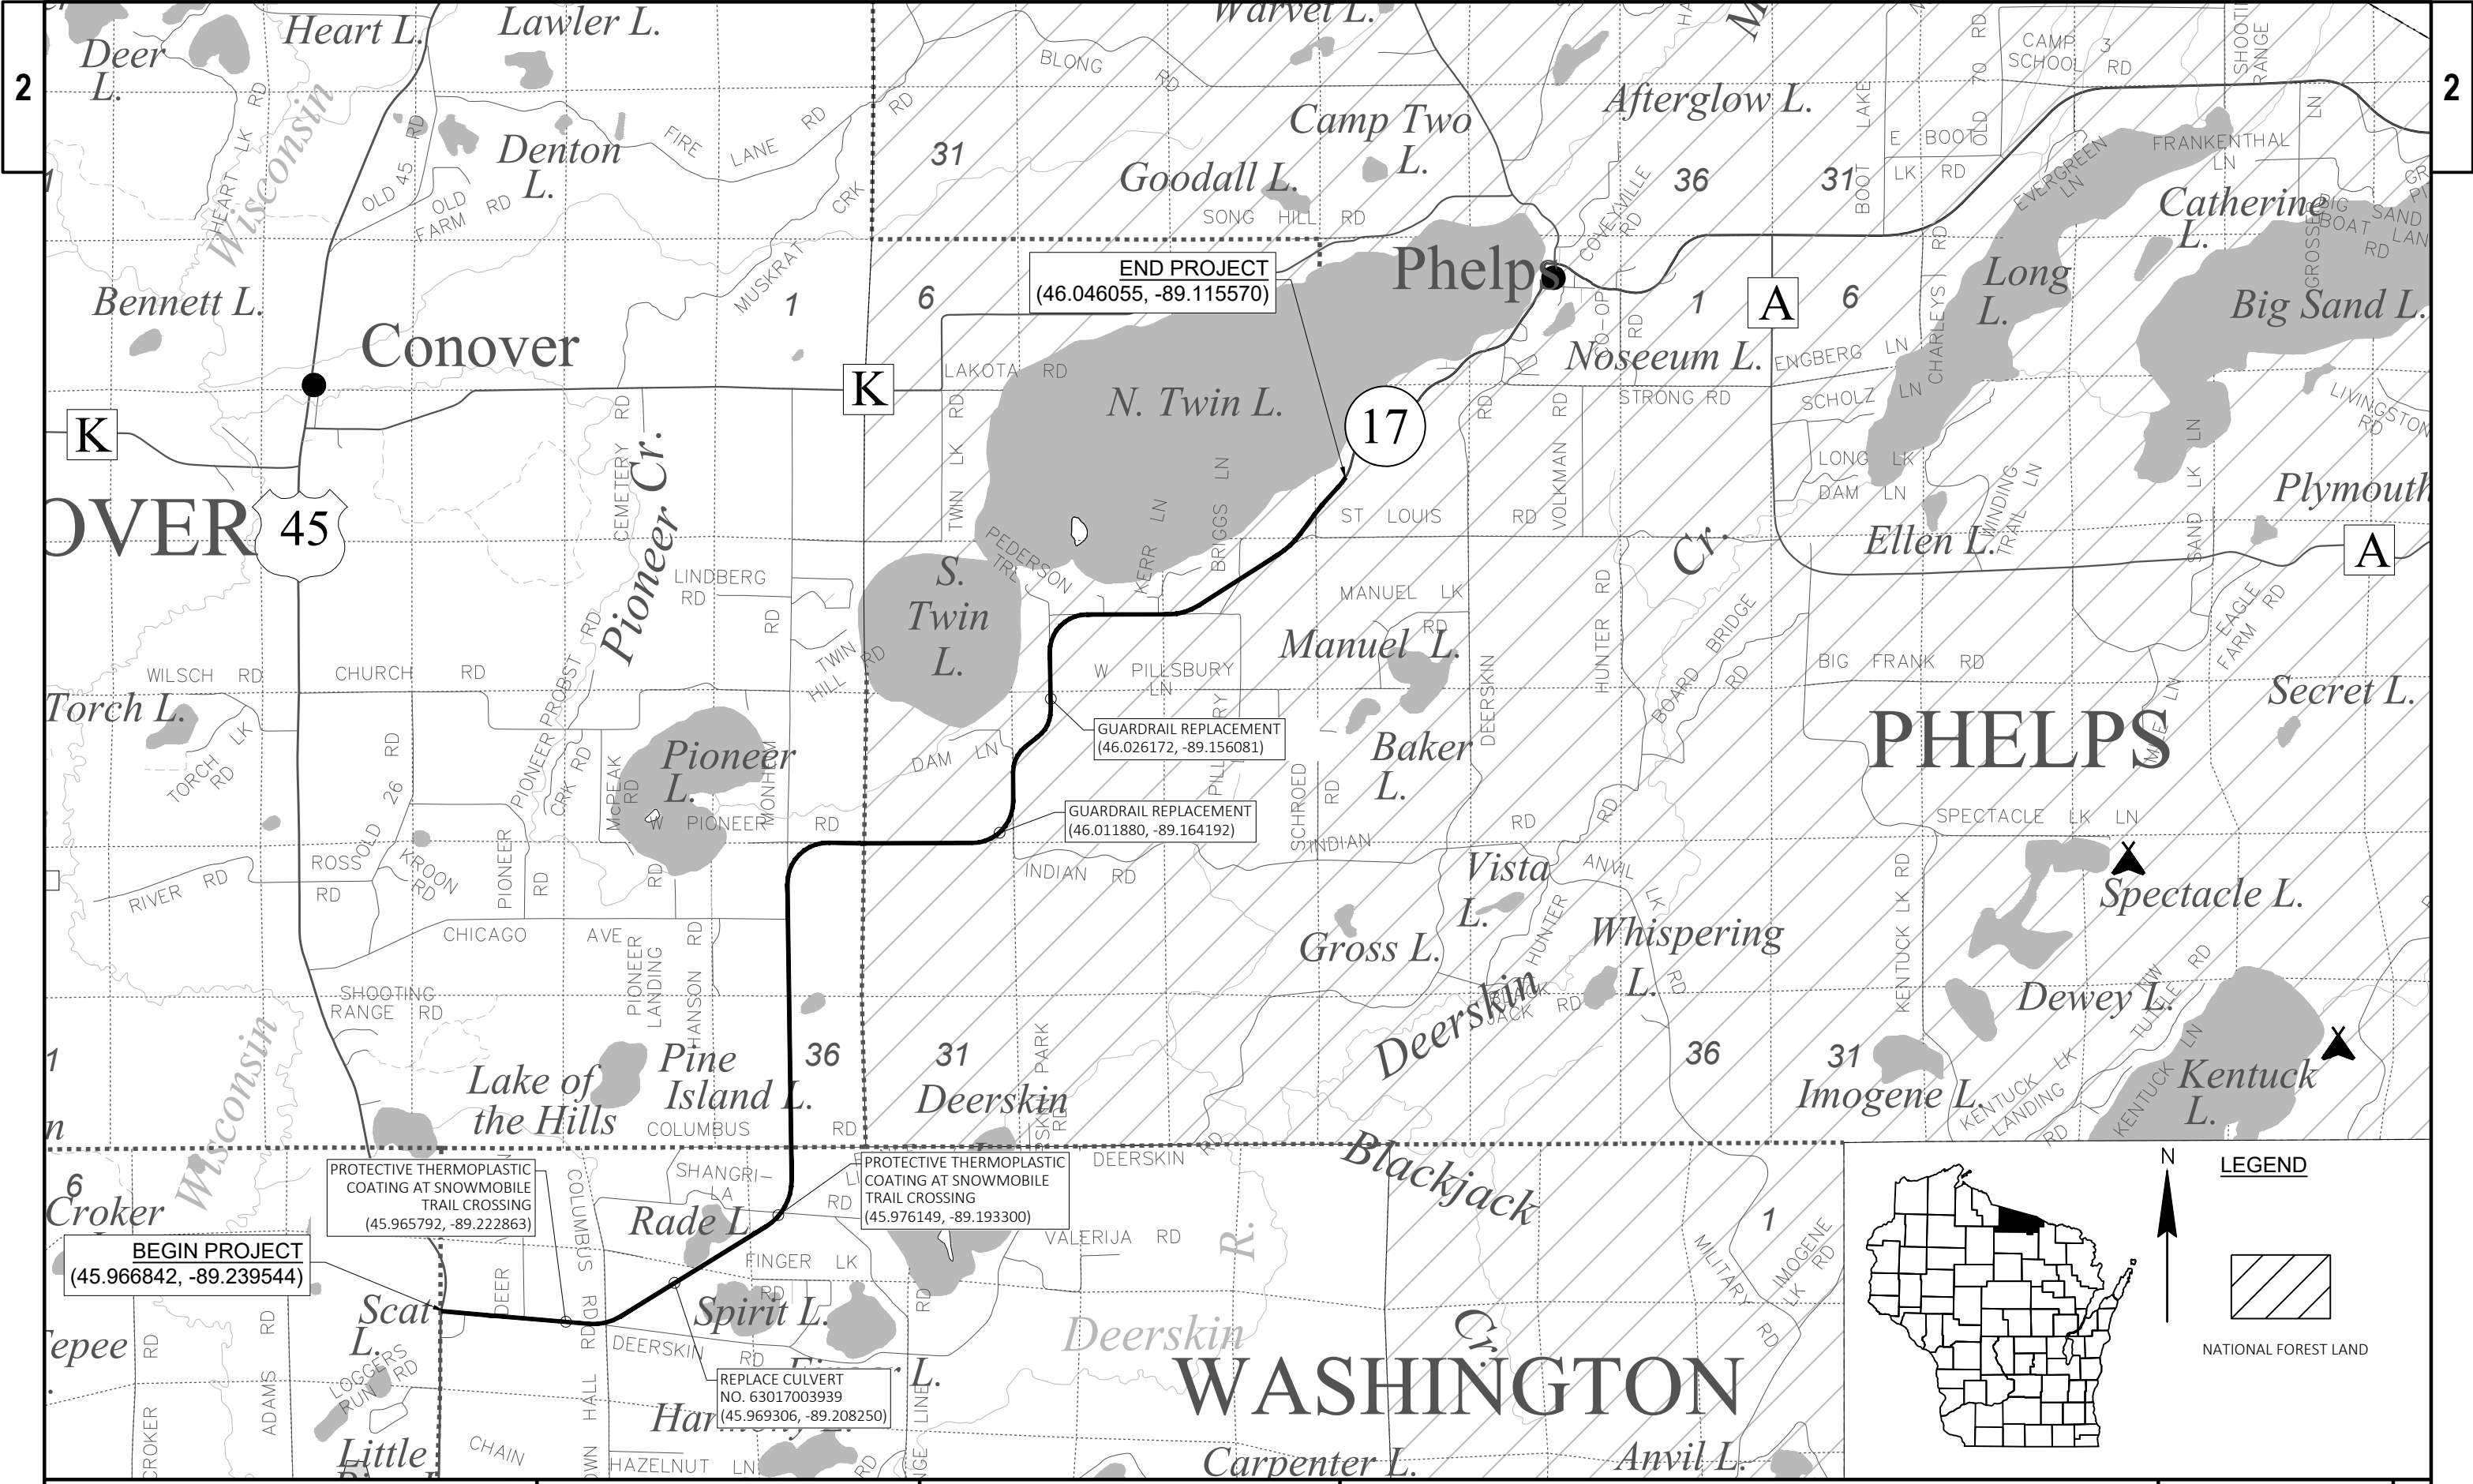

PROJECT NO: 9195-08-72	HWY: WIS 17	COUNTY: VILAS	PROJECT LOCATION MAP	SHEET	E
------------------------	-------------	---------------	----------------------	-------	---