



# WISCONSIN RIVER DRIVE ROADWAY SECTION

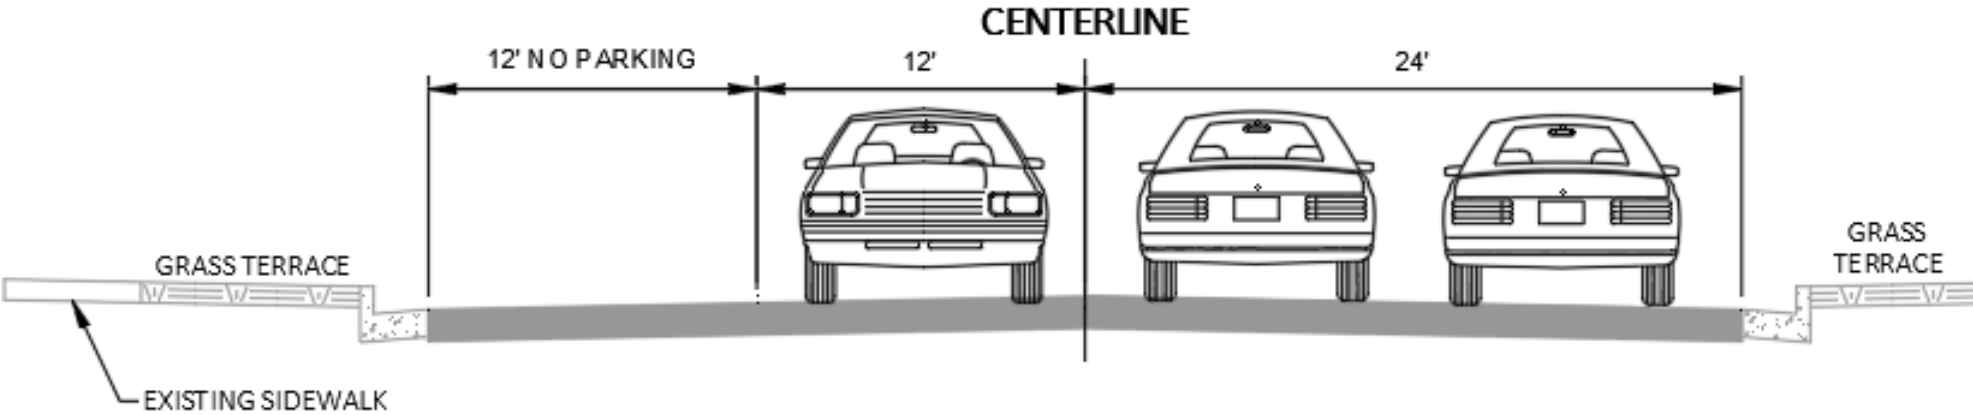

EXISTING ROADWAY SECTION

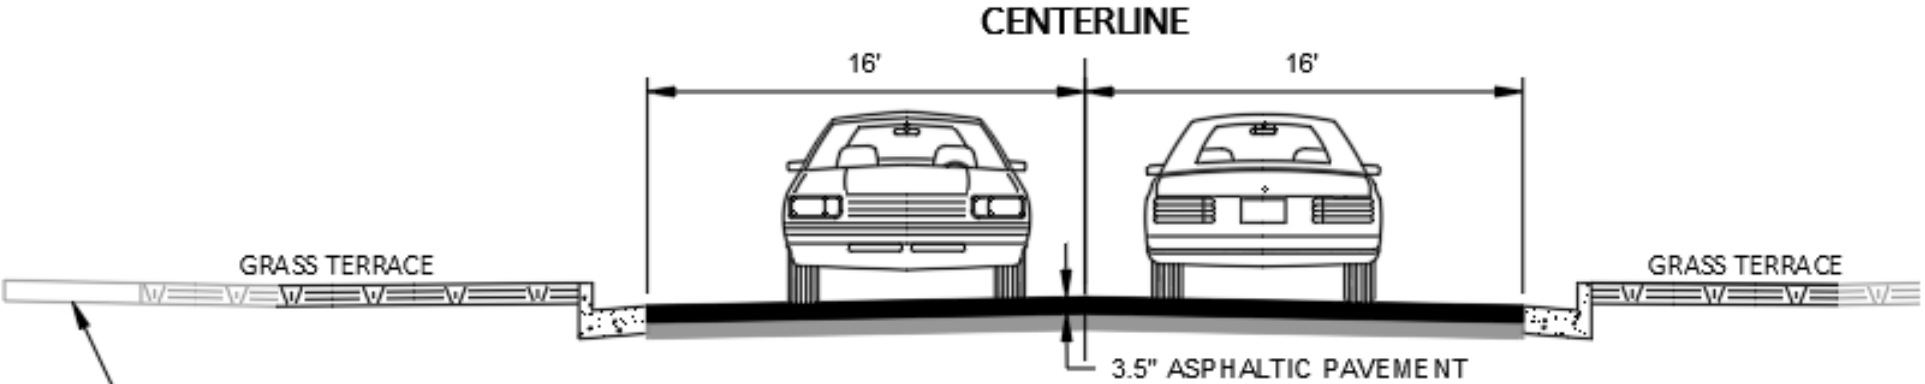

FINISHED ROADWAY SECTION

**Preliminary**

08/23/2021 1:57:17 PM