


PROPOSED WIS 54 RESURFACING CROSS SECTION

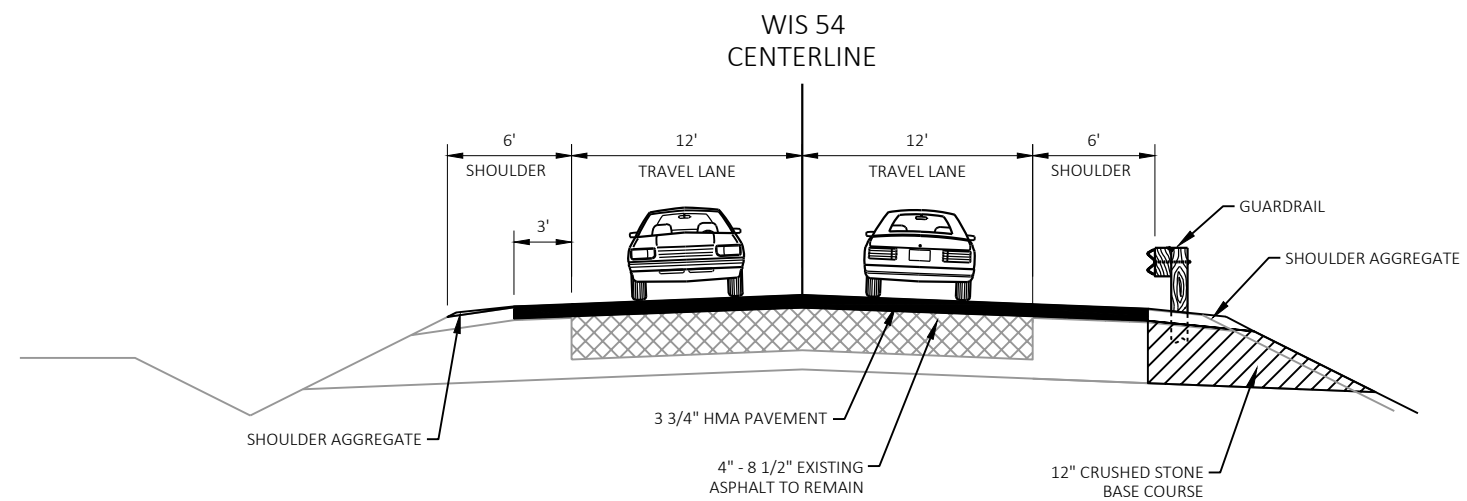

PROPOSED WIS 54 GUARDRAIL CROSS SECTION