


WIS 441 & COUNTY OO DIAMOND & AUXILIARY






I - 41 PROJECT ID 1130-63-00

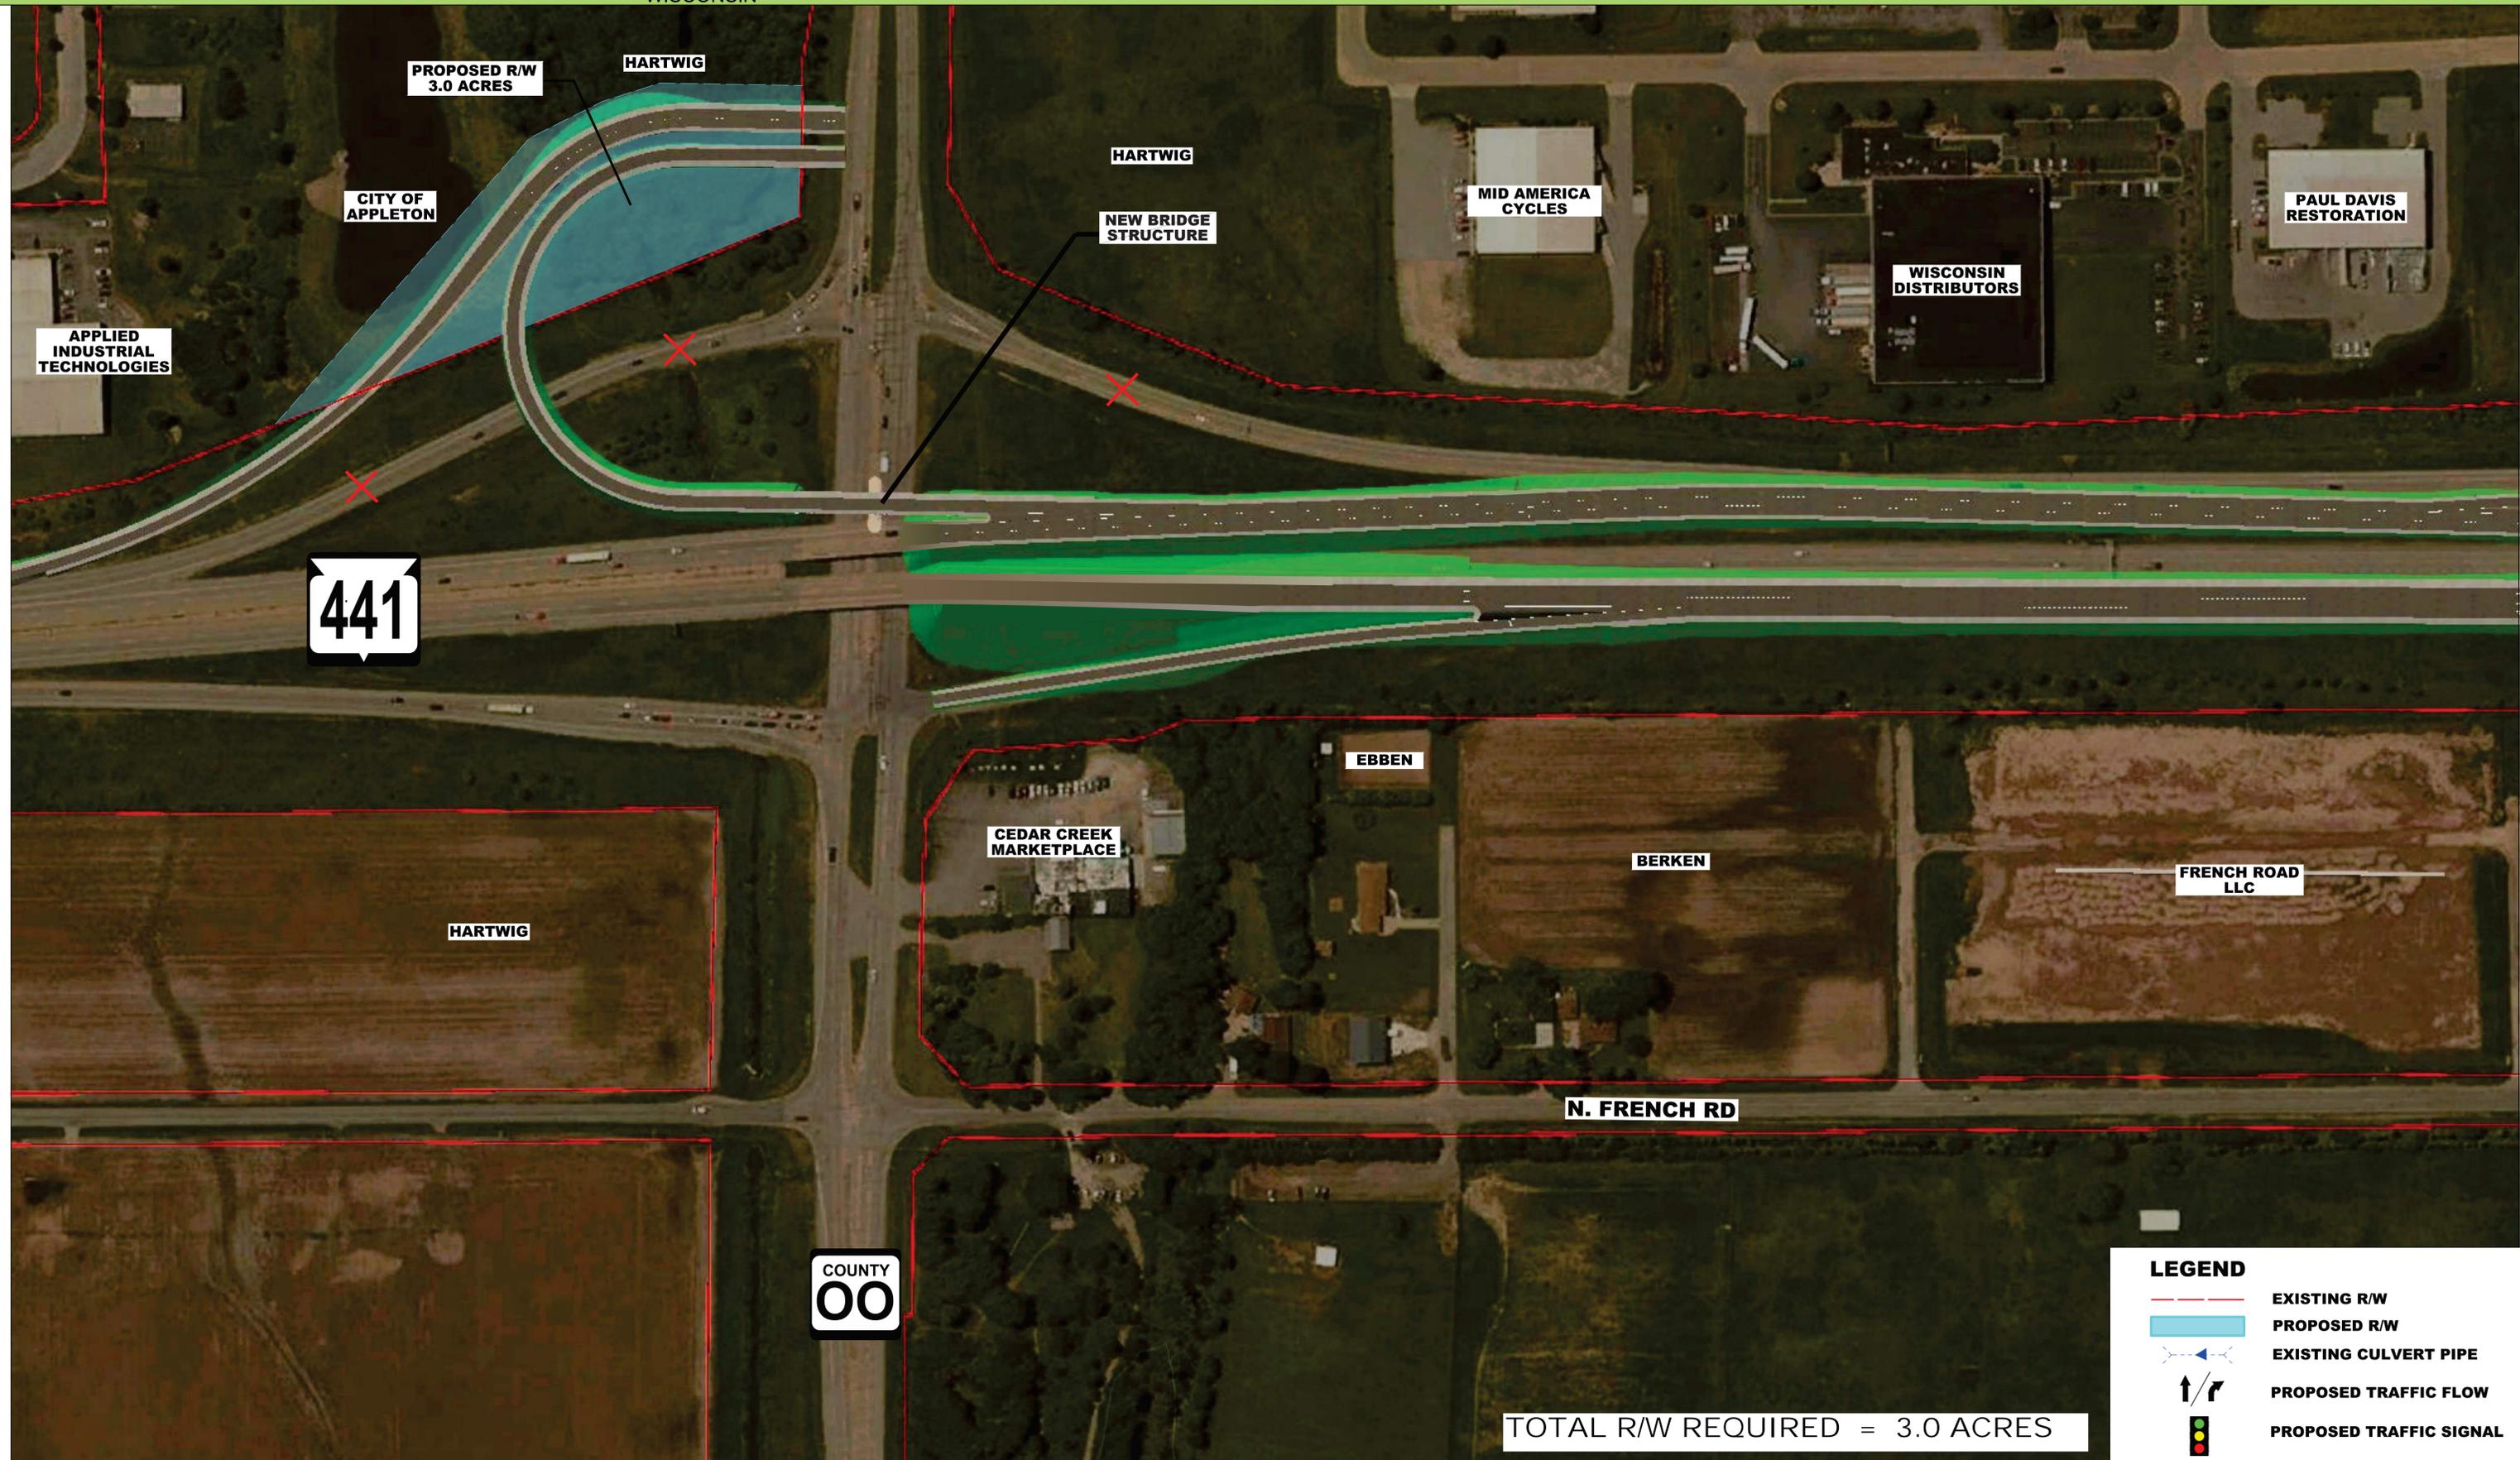


WIS 441 & CTH 00 PARTIAL CLOVERLEAF ALTERNATIVE

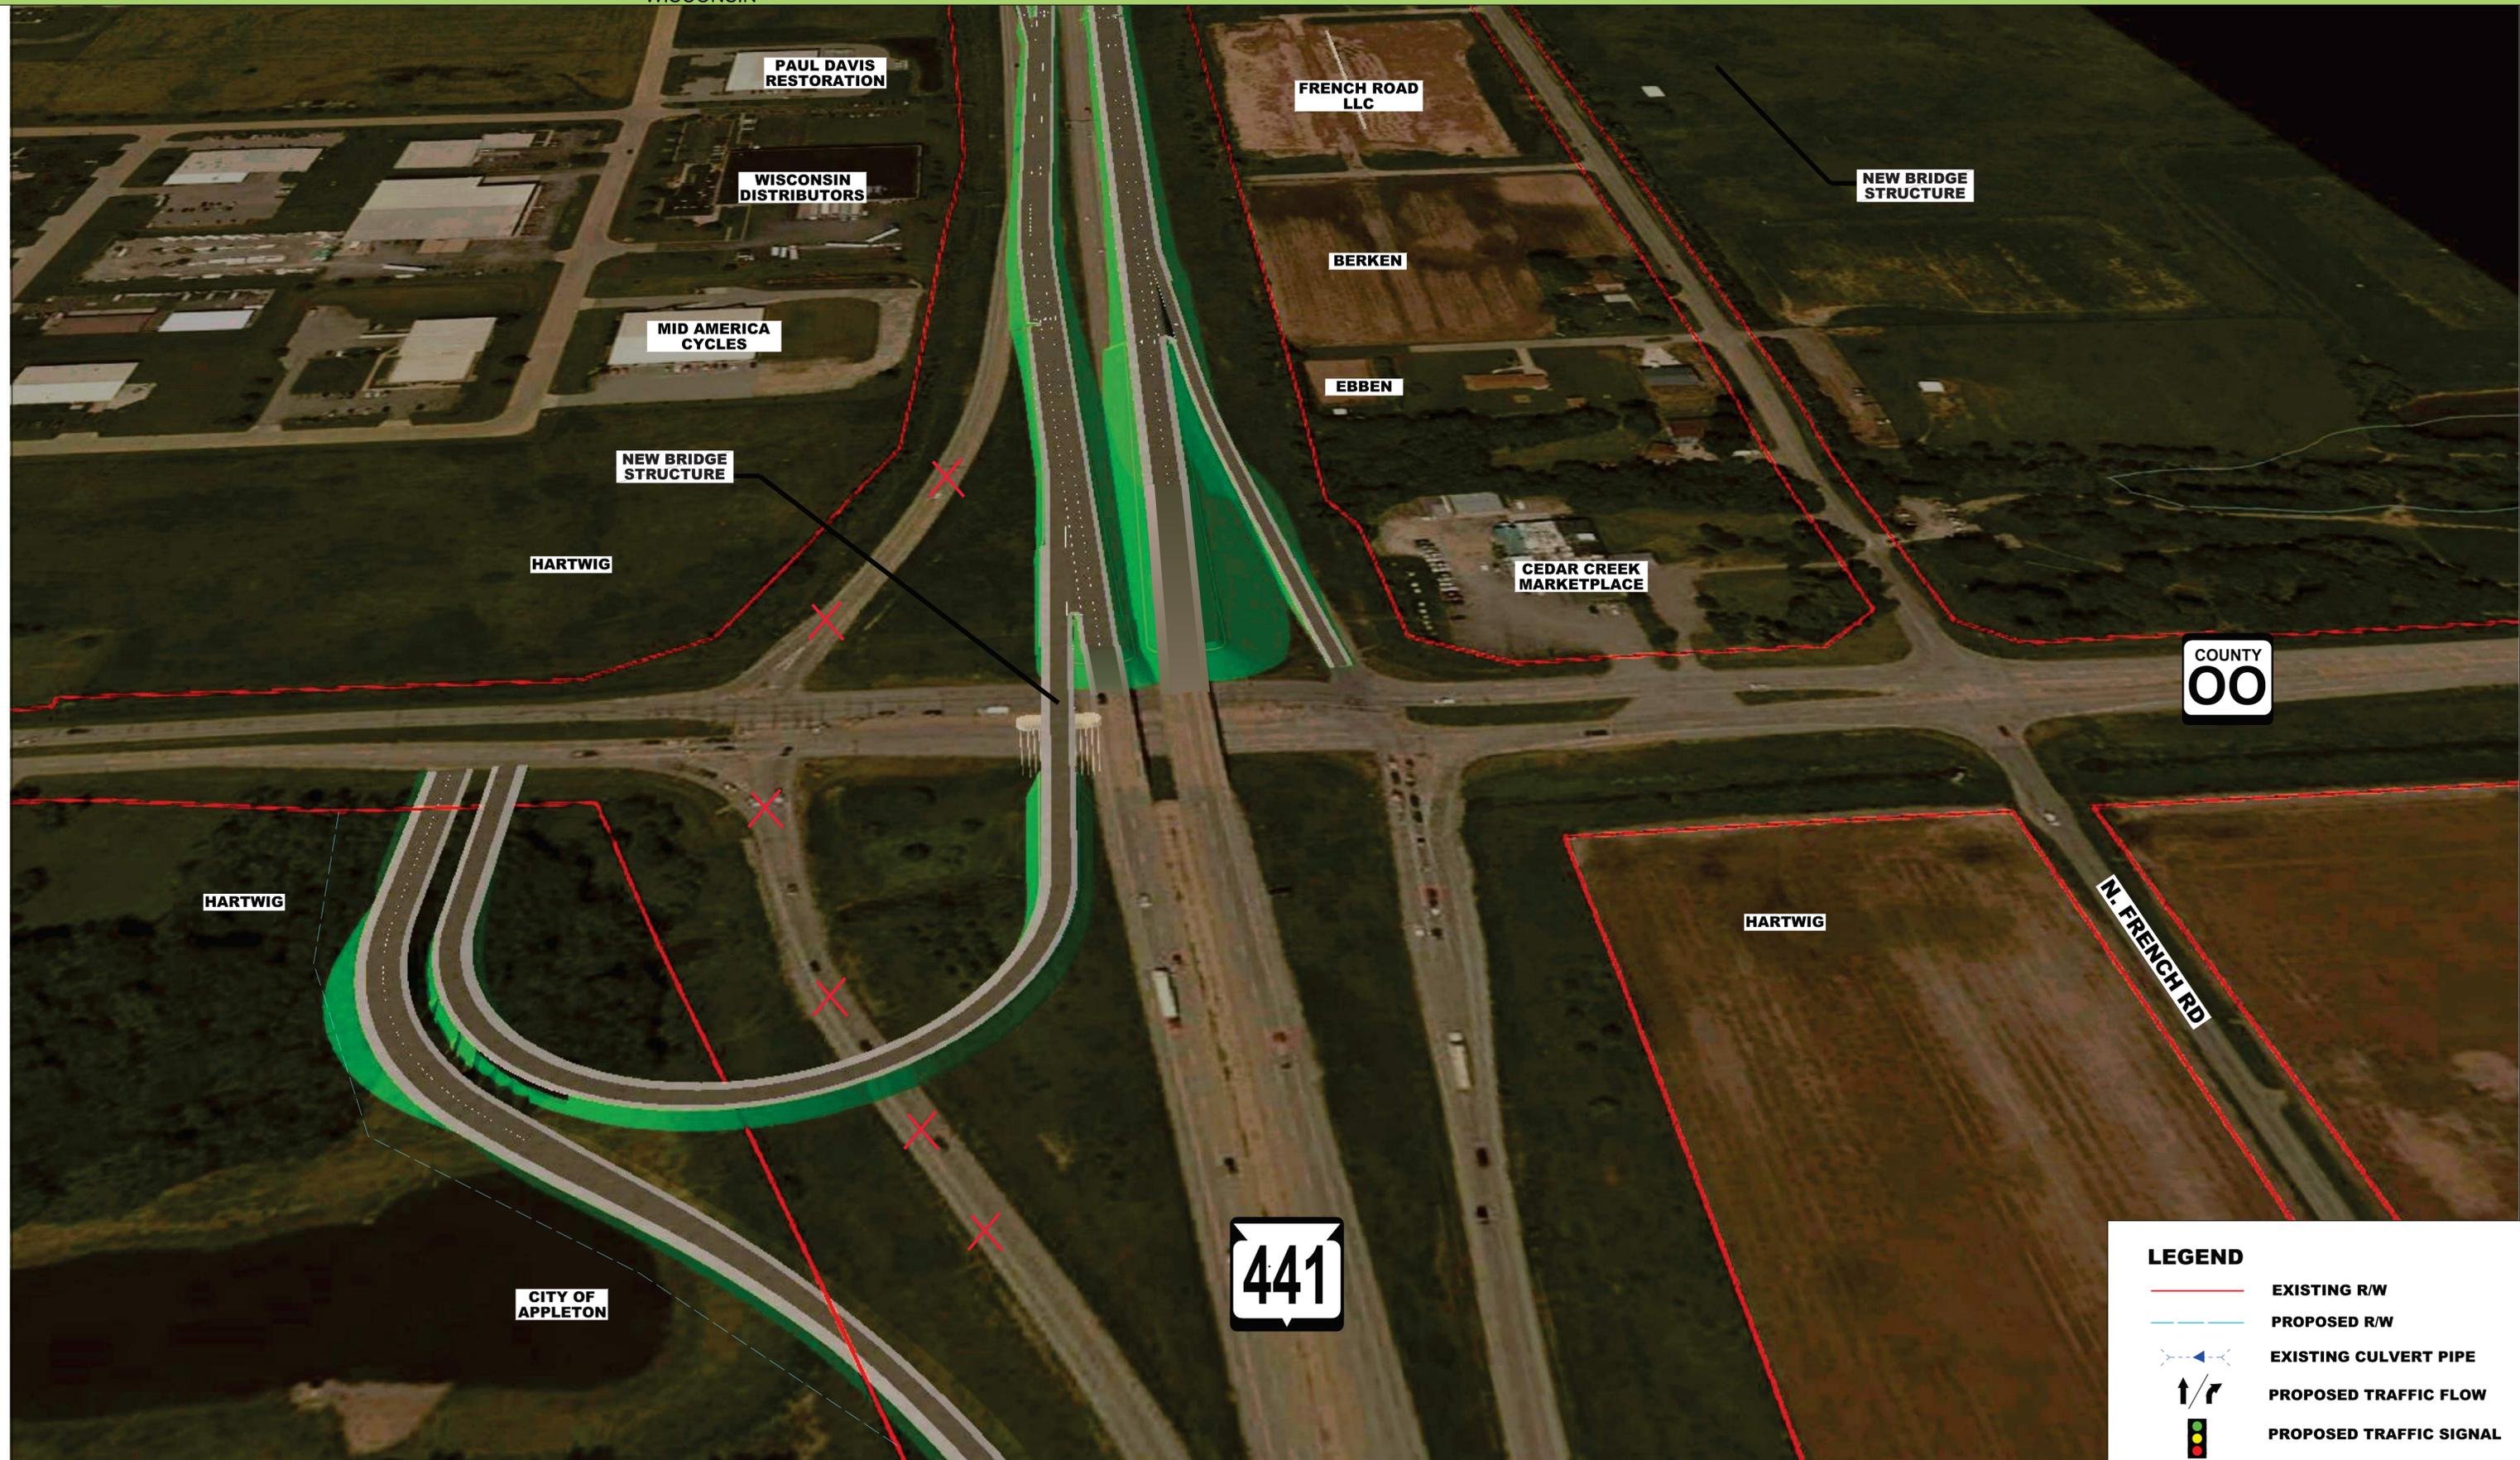

LEGEND

- EXISTING R/W
- PROPOSED R/W
- EXISTING CULVERT PIPE
- PROPOSED TRAFFIC FLOW
- PROPOSED TRAFFIC SIGNAL



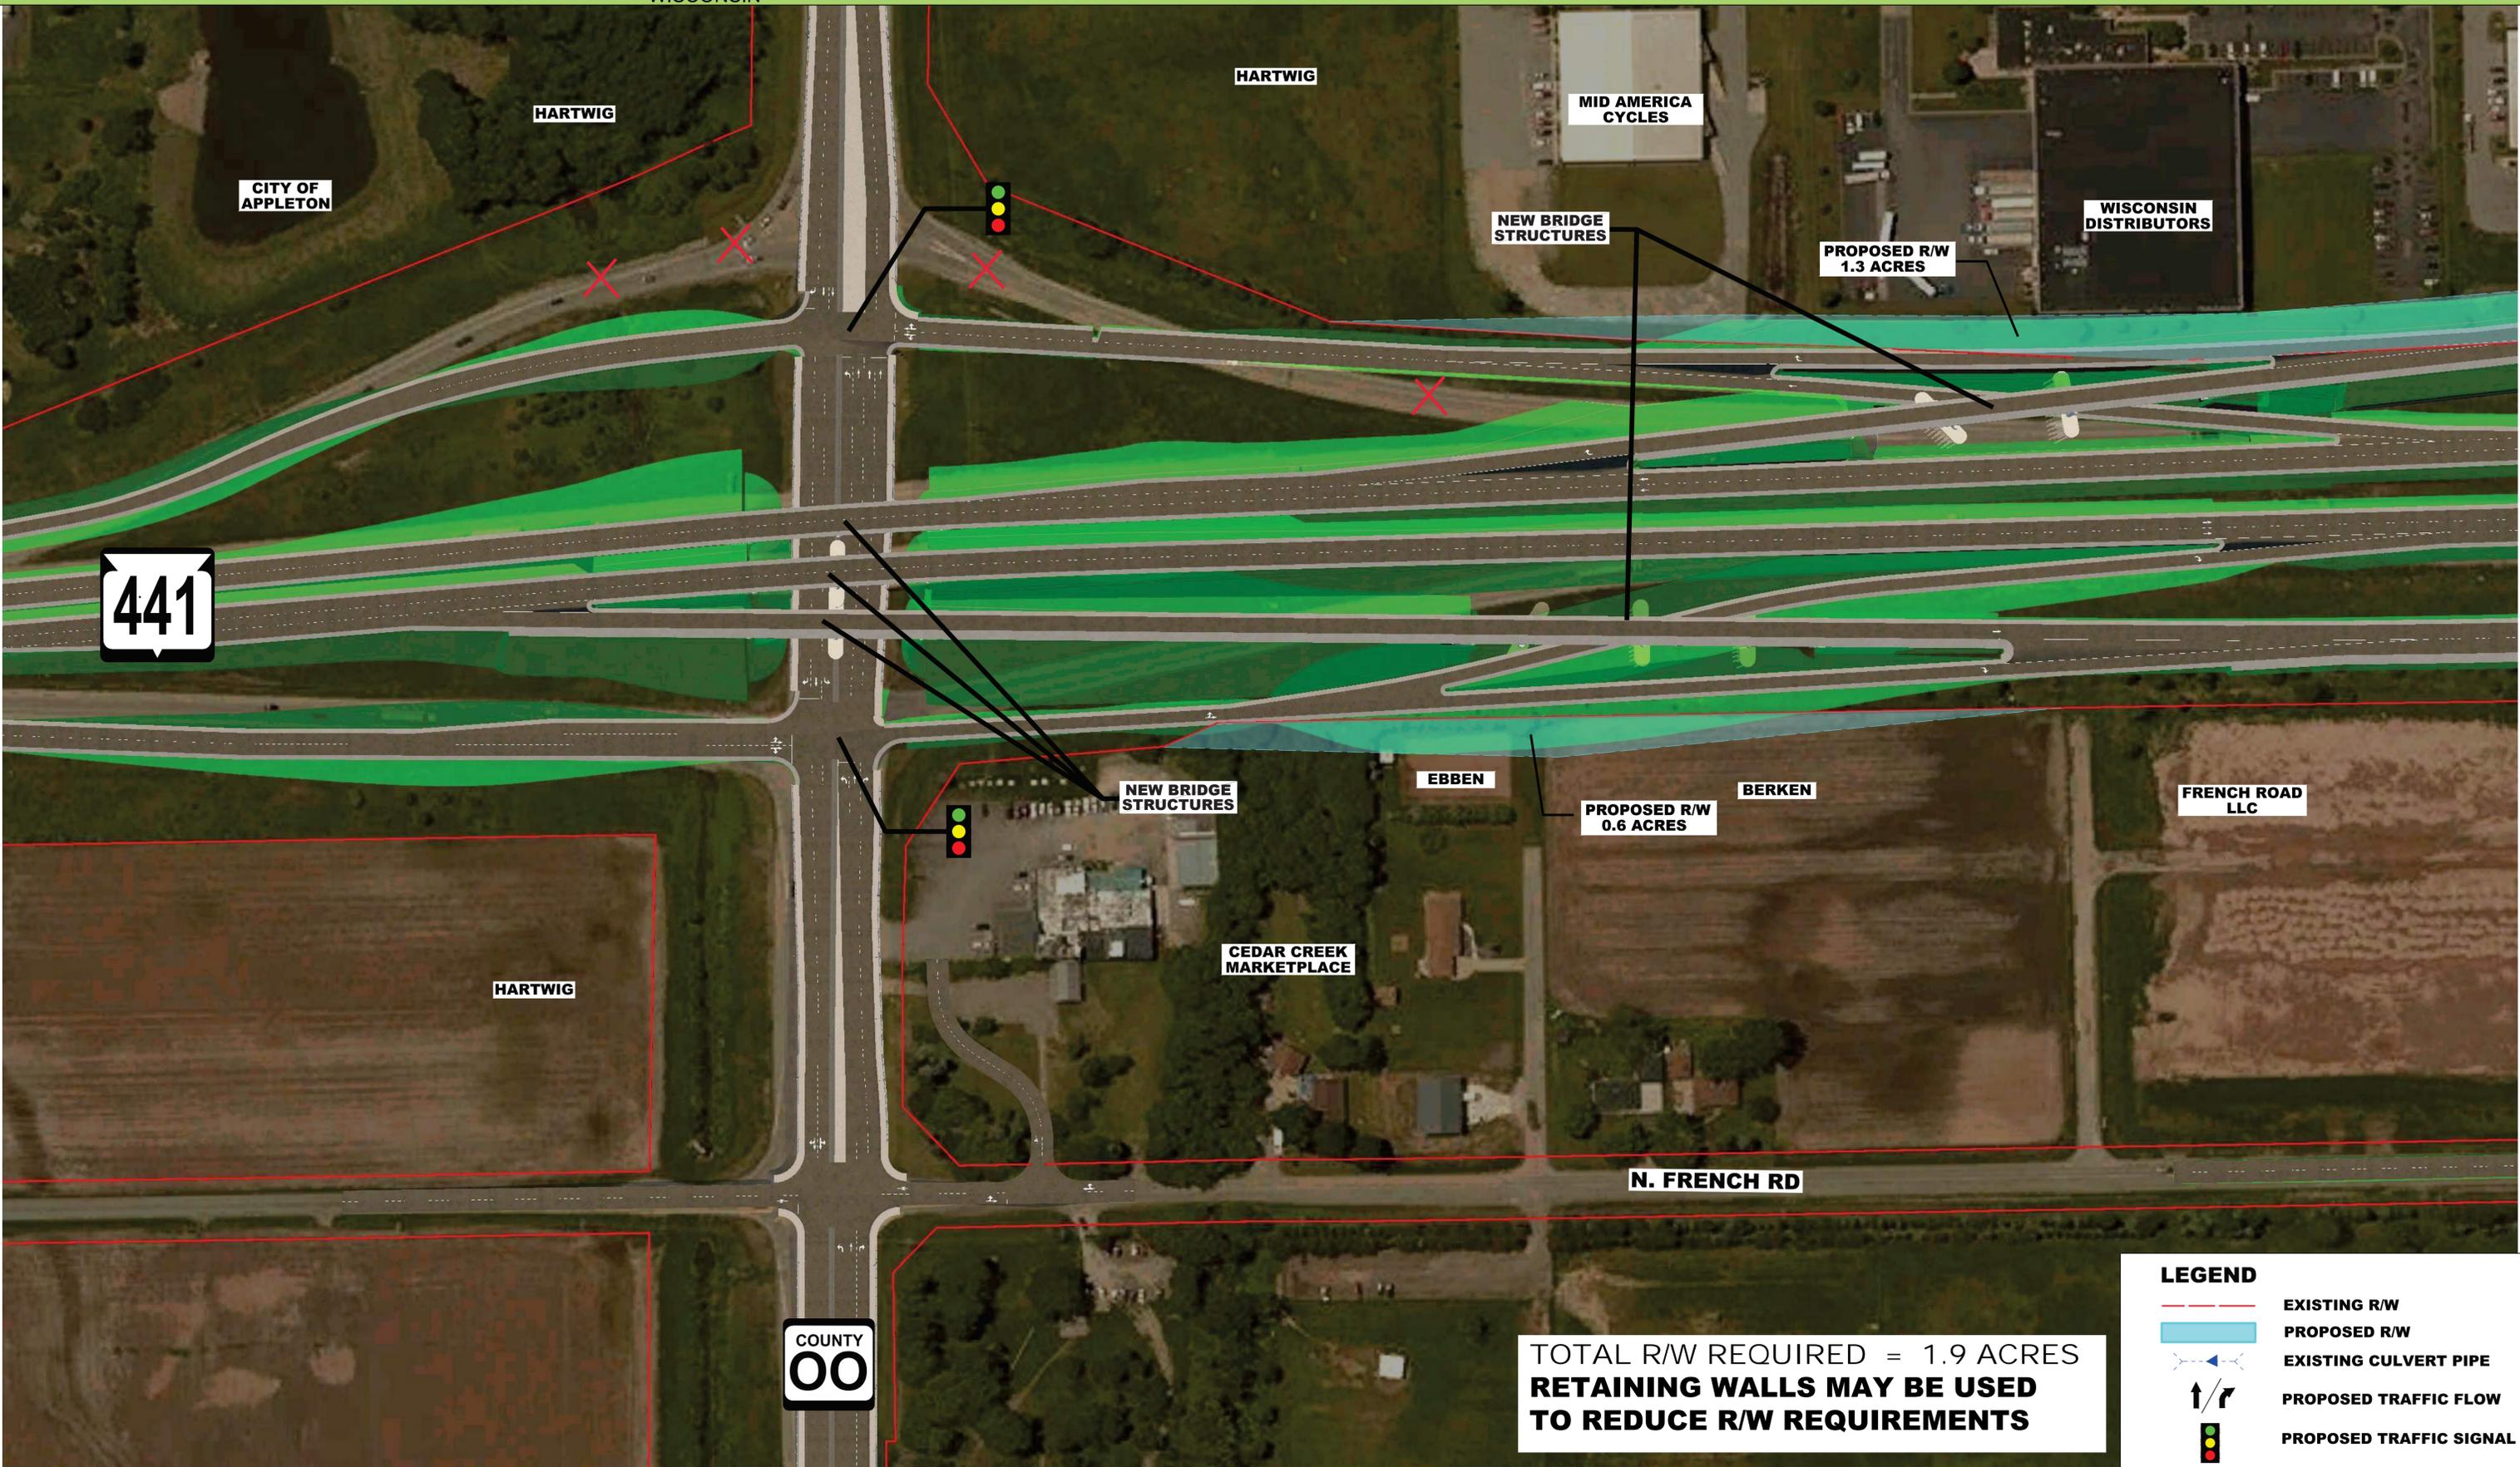

441


COUNTY 00

TOTAL R/W REQUIRED = 1.9 ACRES
RETAINING WALLS MAY BE USED
TO REDUCE R/W REQUIREMENTS

LEGEND

	EXISTING R/W
	PROPOSED R/W
	EXISTING CULVERT PIPE
	PROPOSED TRAFFIC FLOW
	PROPOSED TRAFFIC SIGNAL



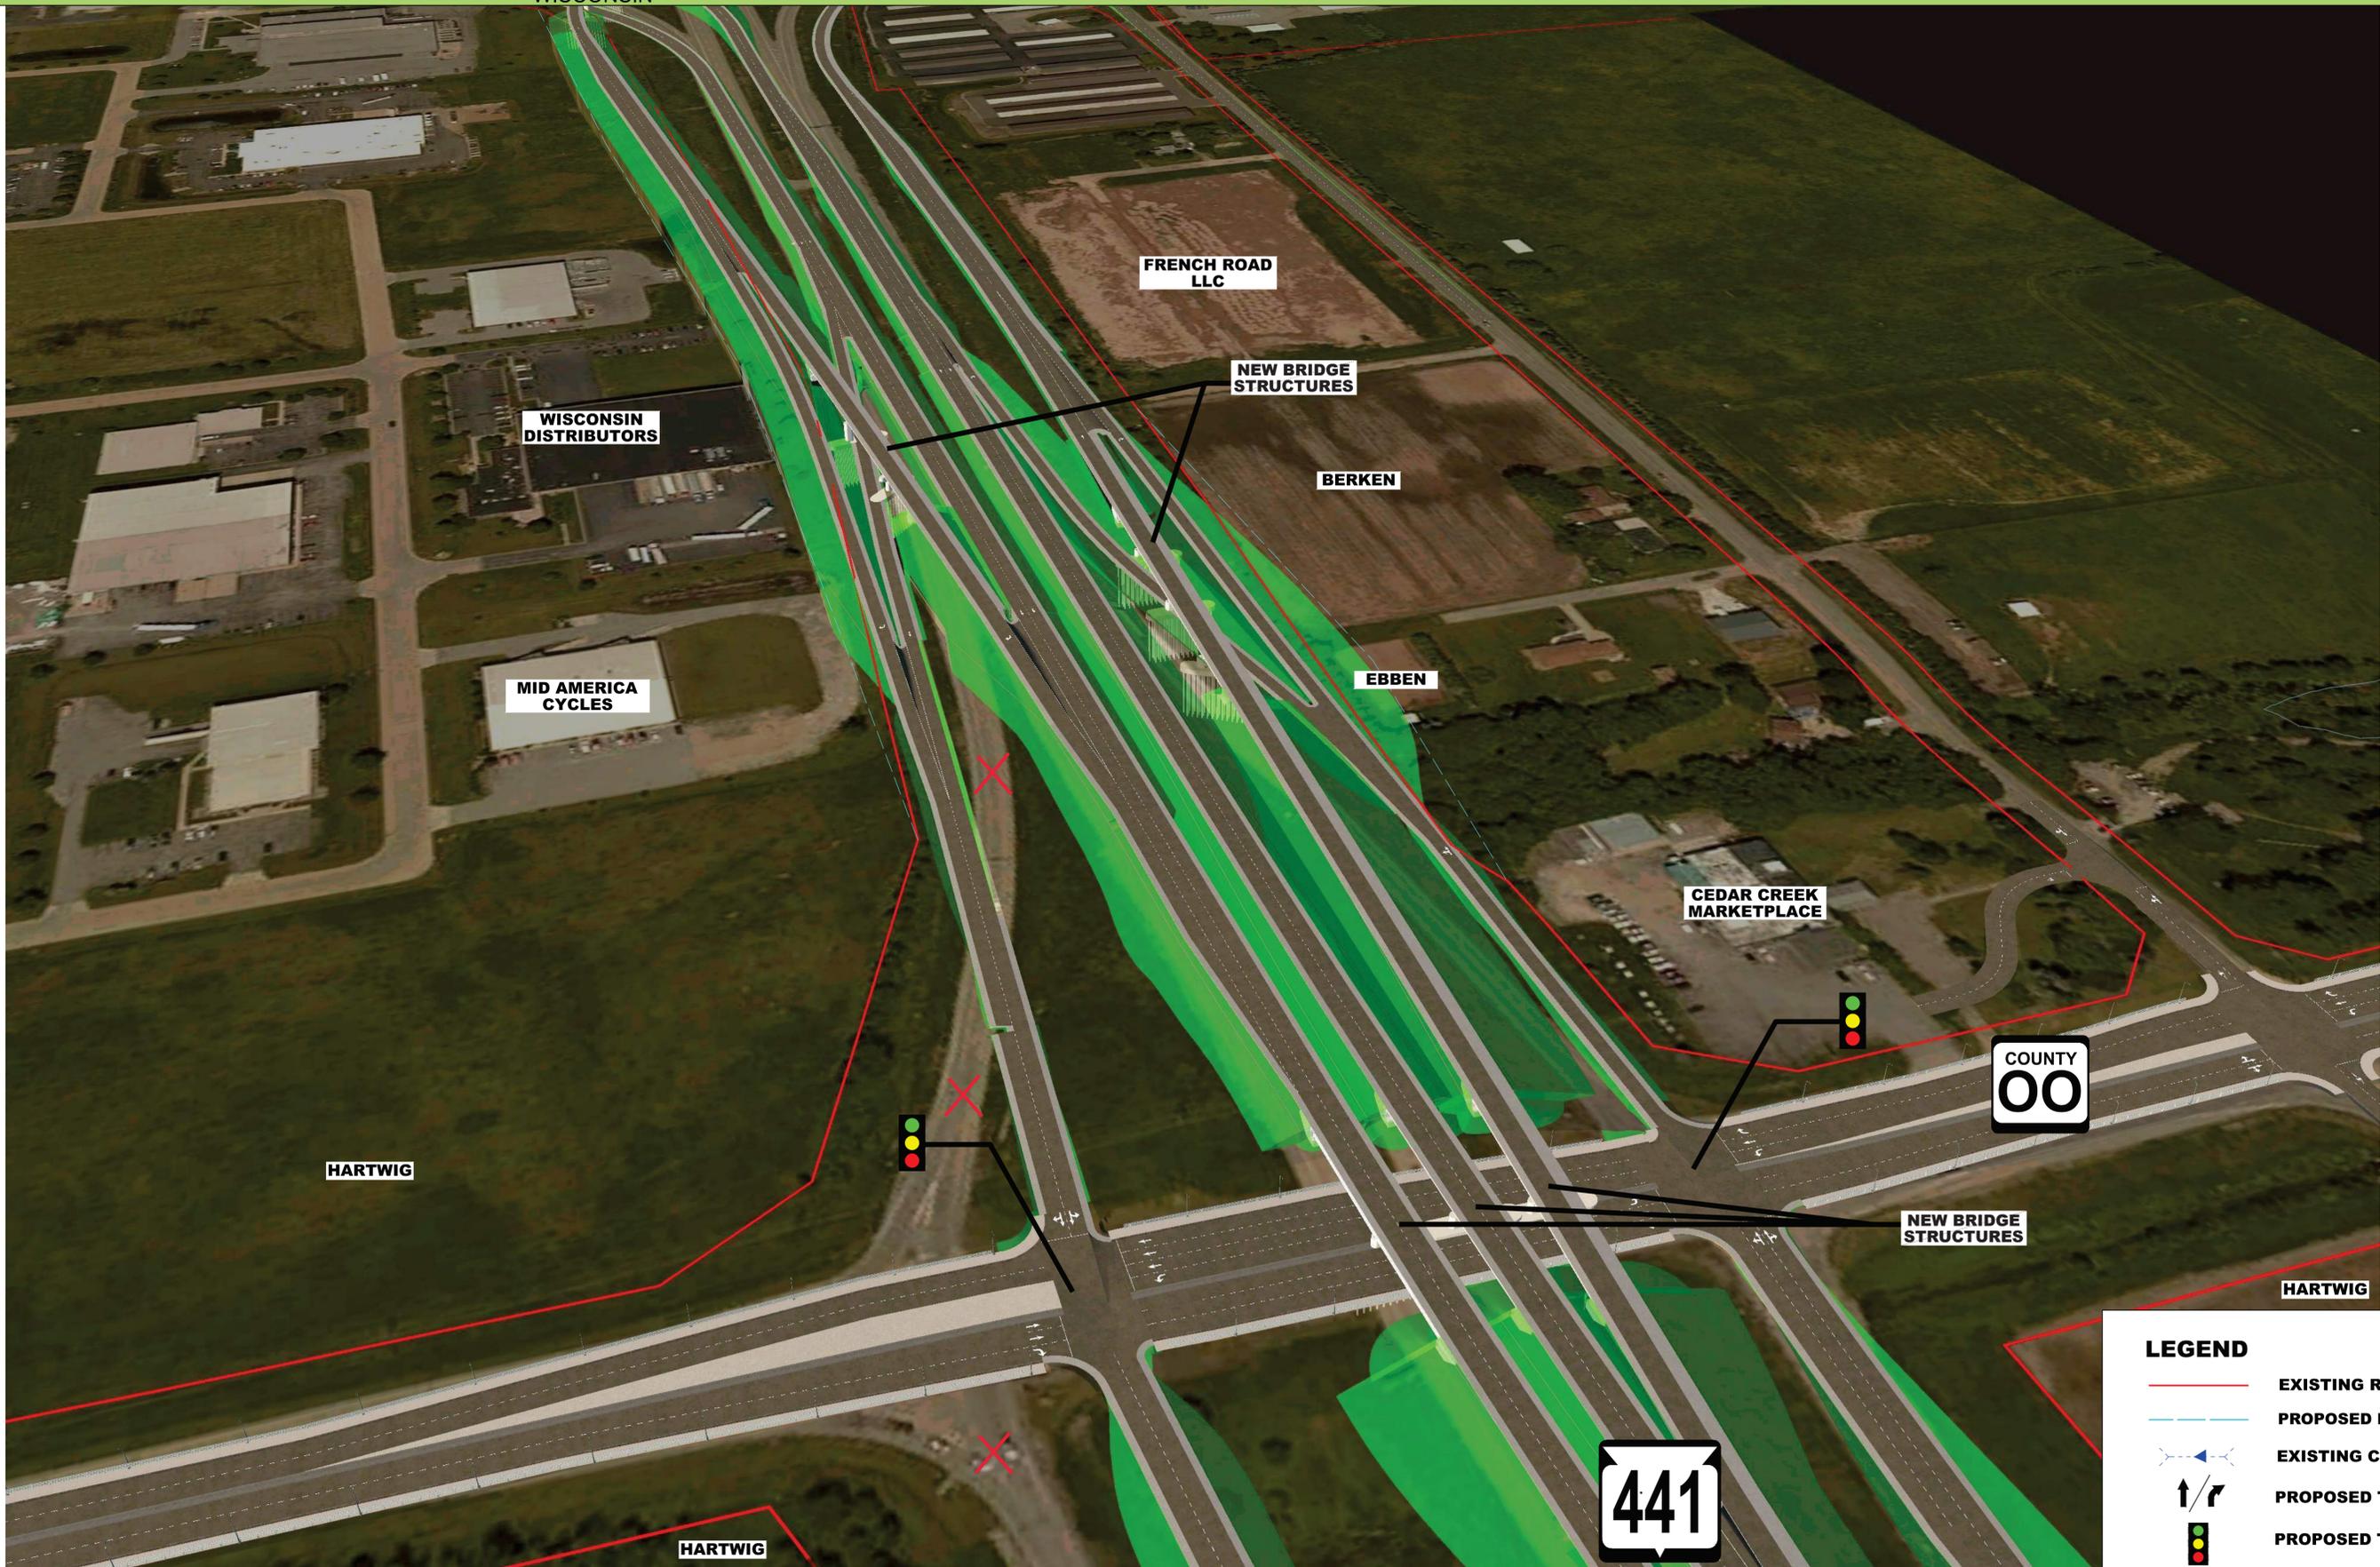

LEGEND

- EXISTING R/W
- PROPOSED R/W
- EXISTING CULVERT PIPE
- PROPOSED TRAFFIC FLOW
- PROPOSED TRAFFIC SIGNAL

