


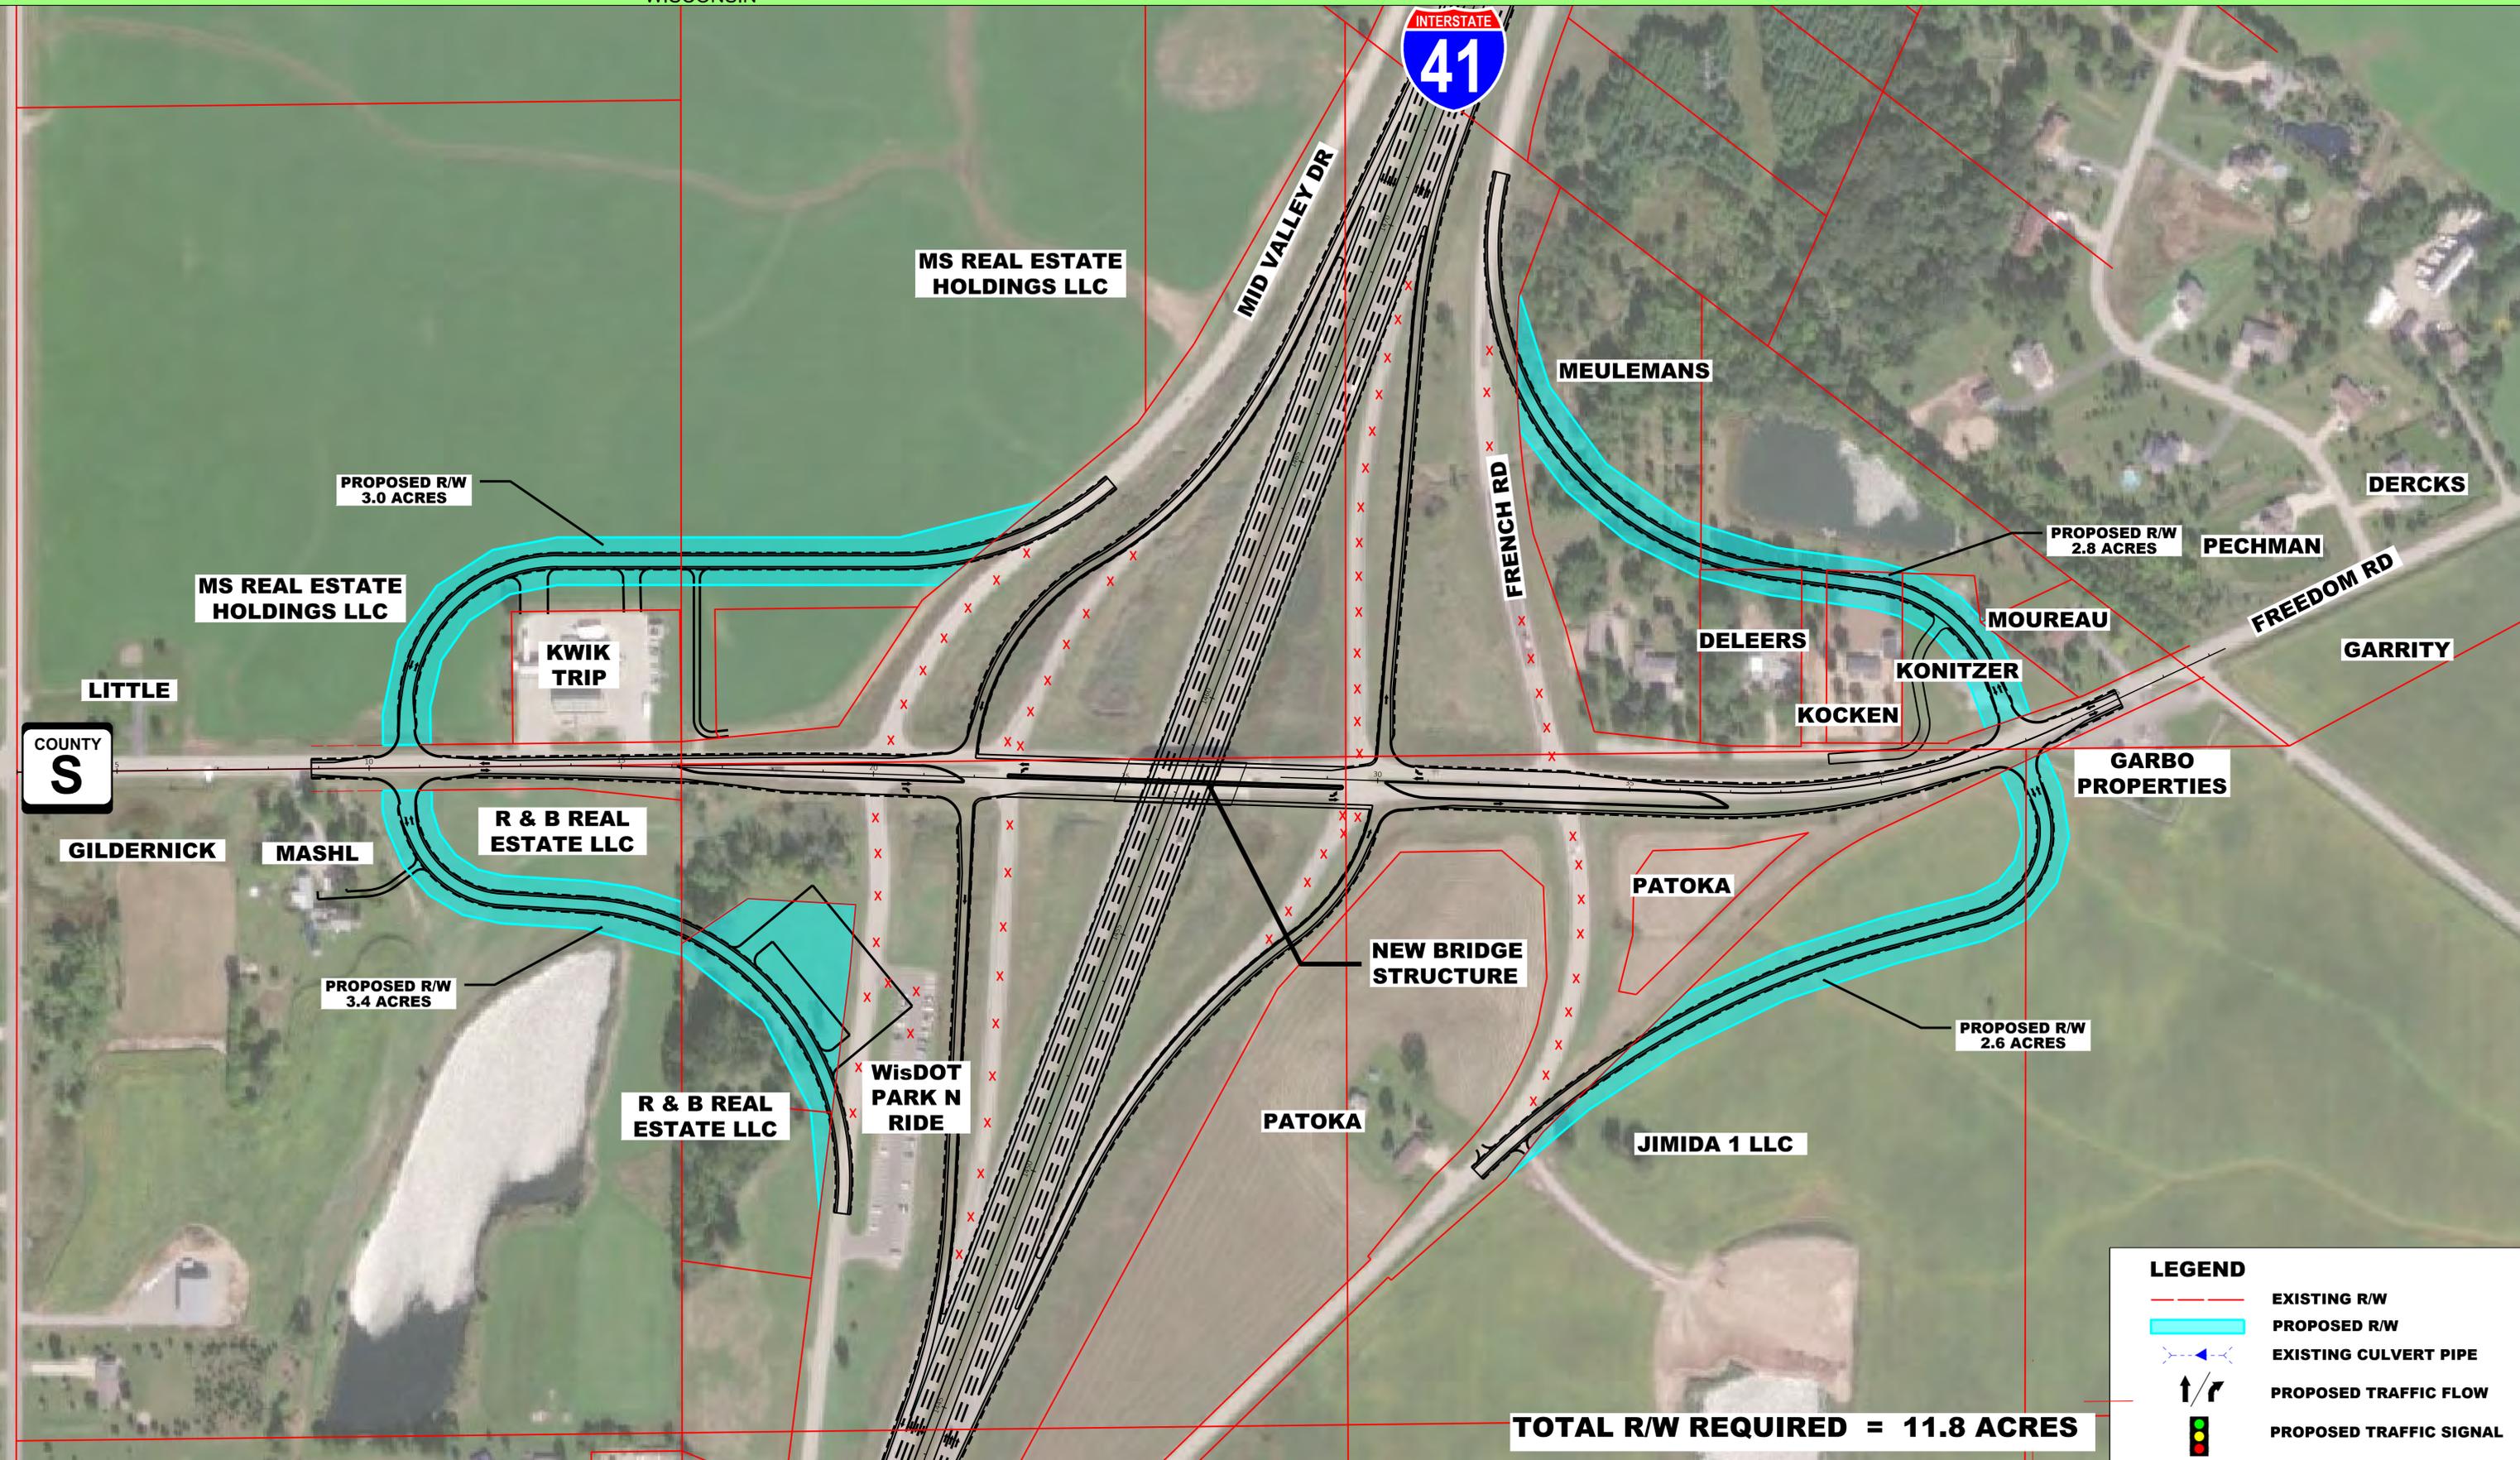


COUNTY S


I - 41 & COUNTY S TIGHT DIAMOND ALTERNATIVE

0 150 300
1IN=150FT



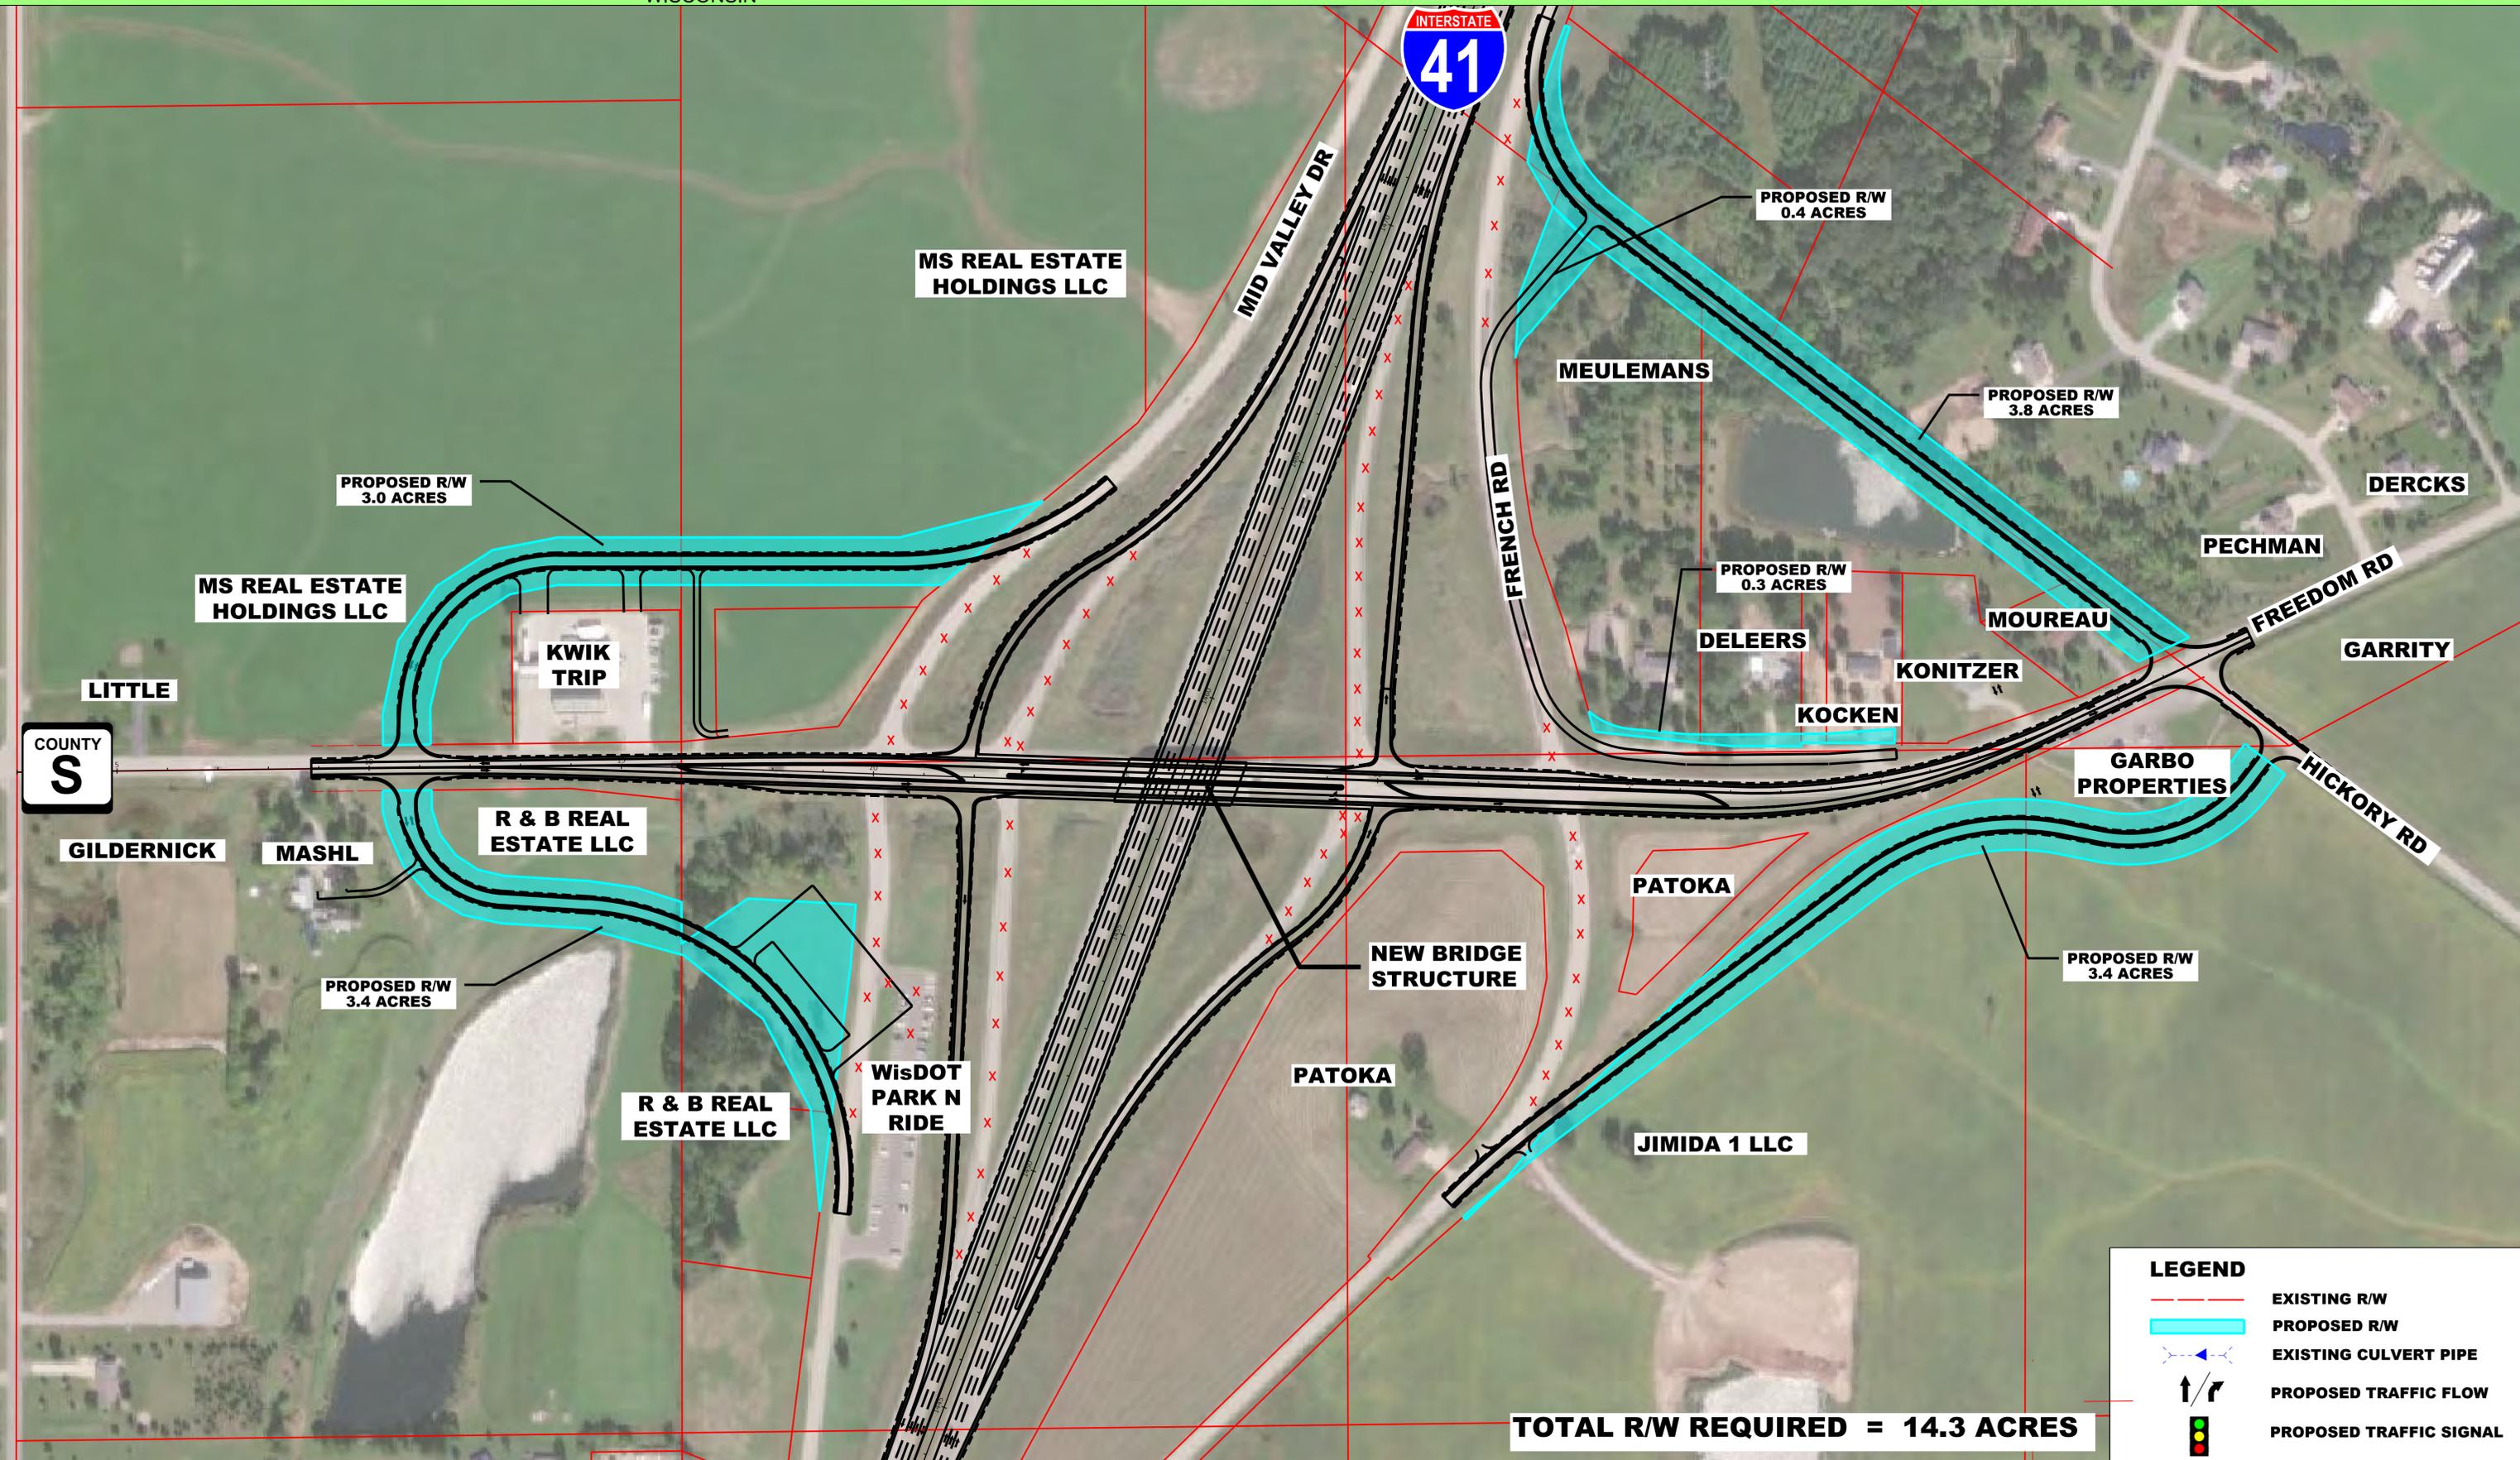

I - 41 & COUNTY S DIAMOND HICKORY RD CONNECTION

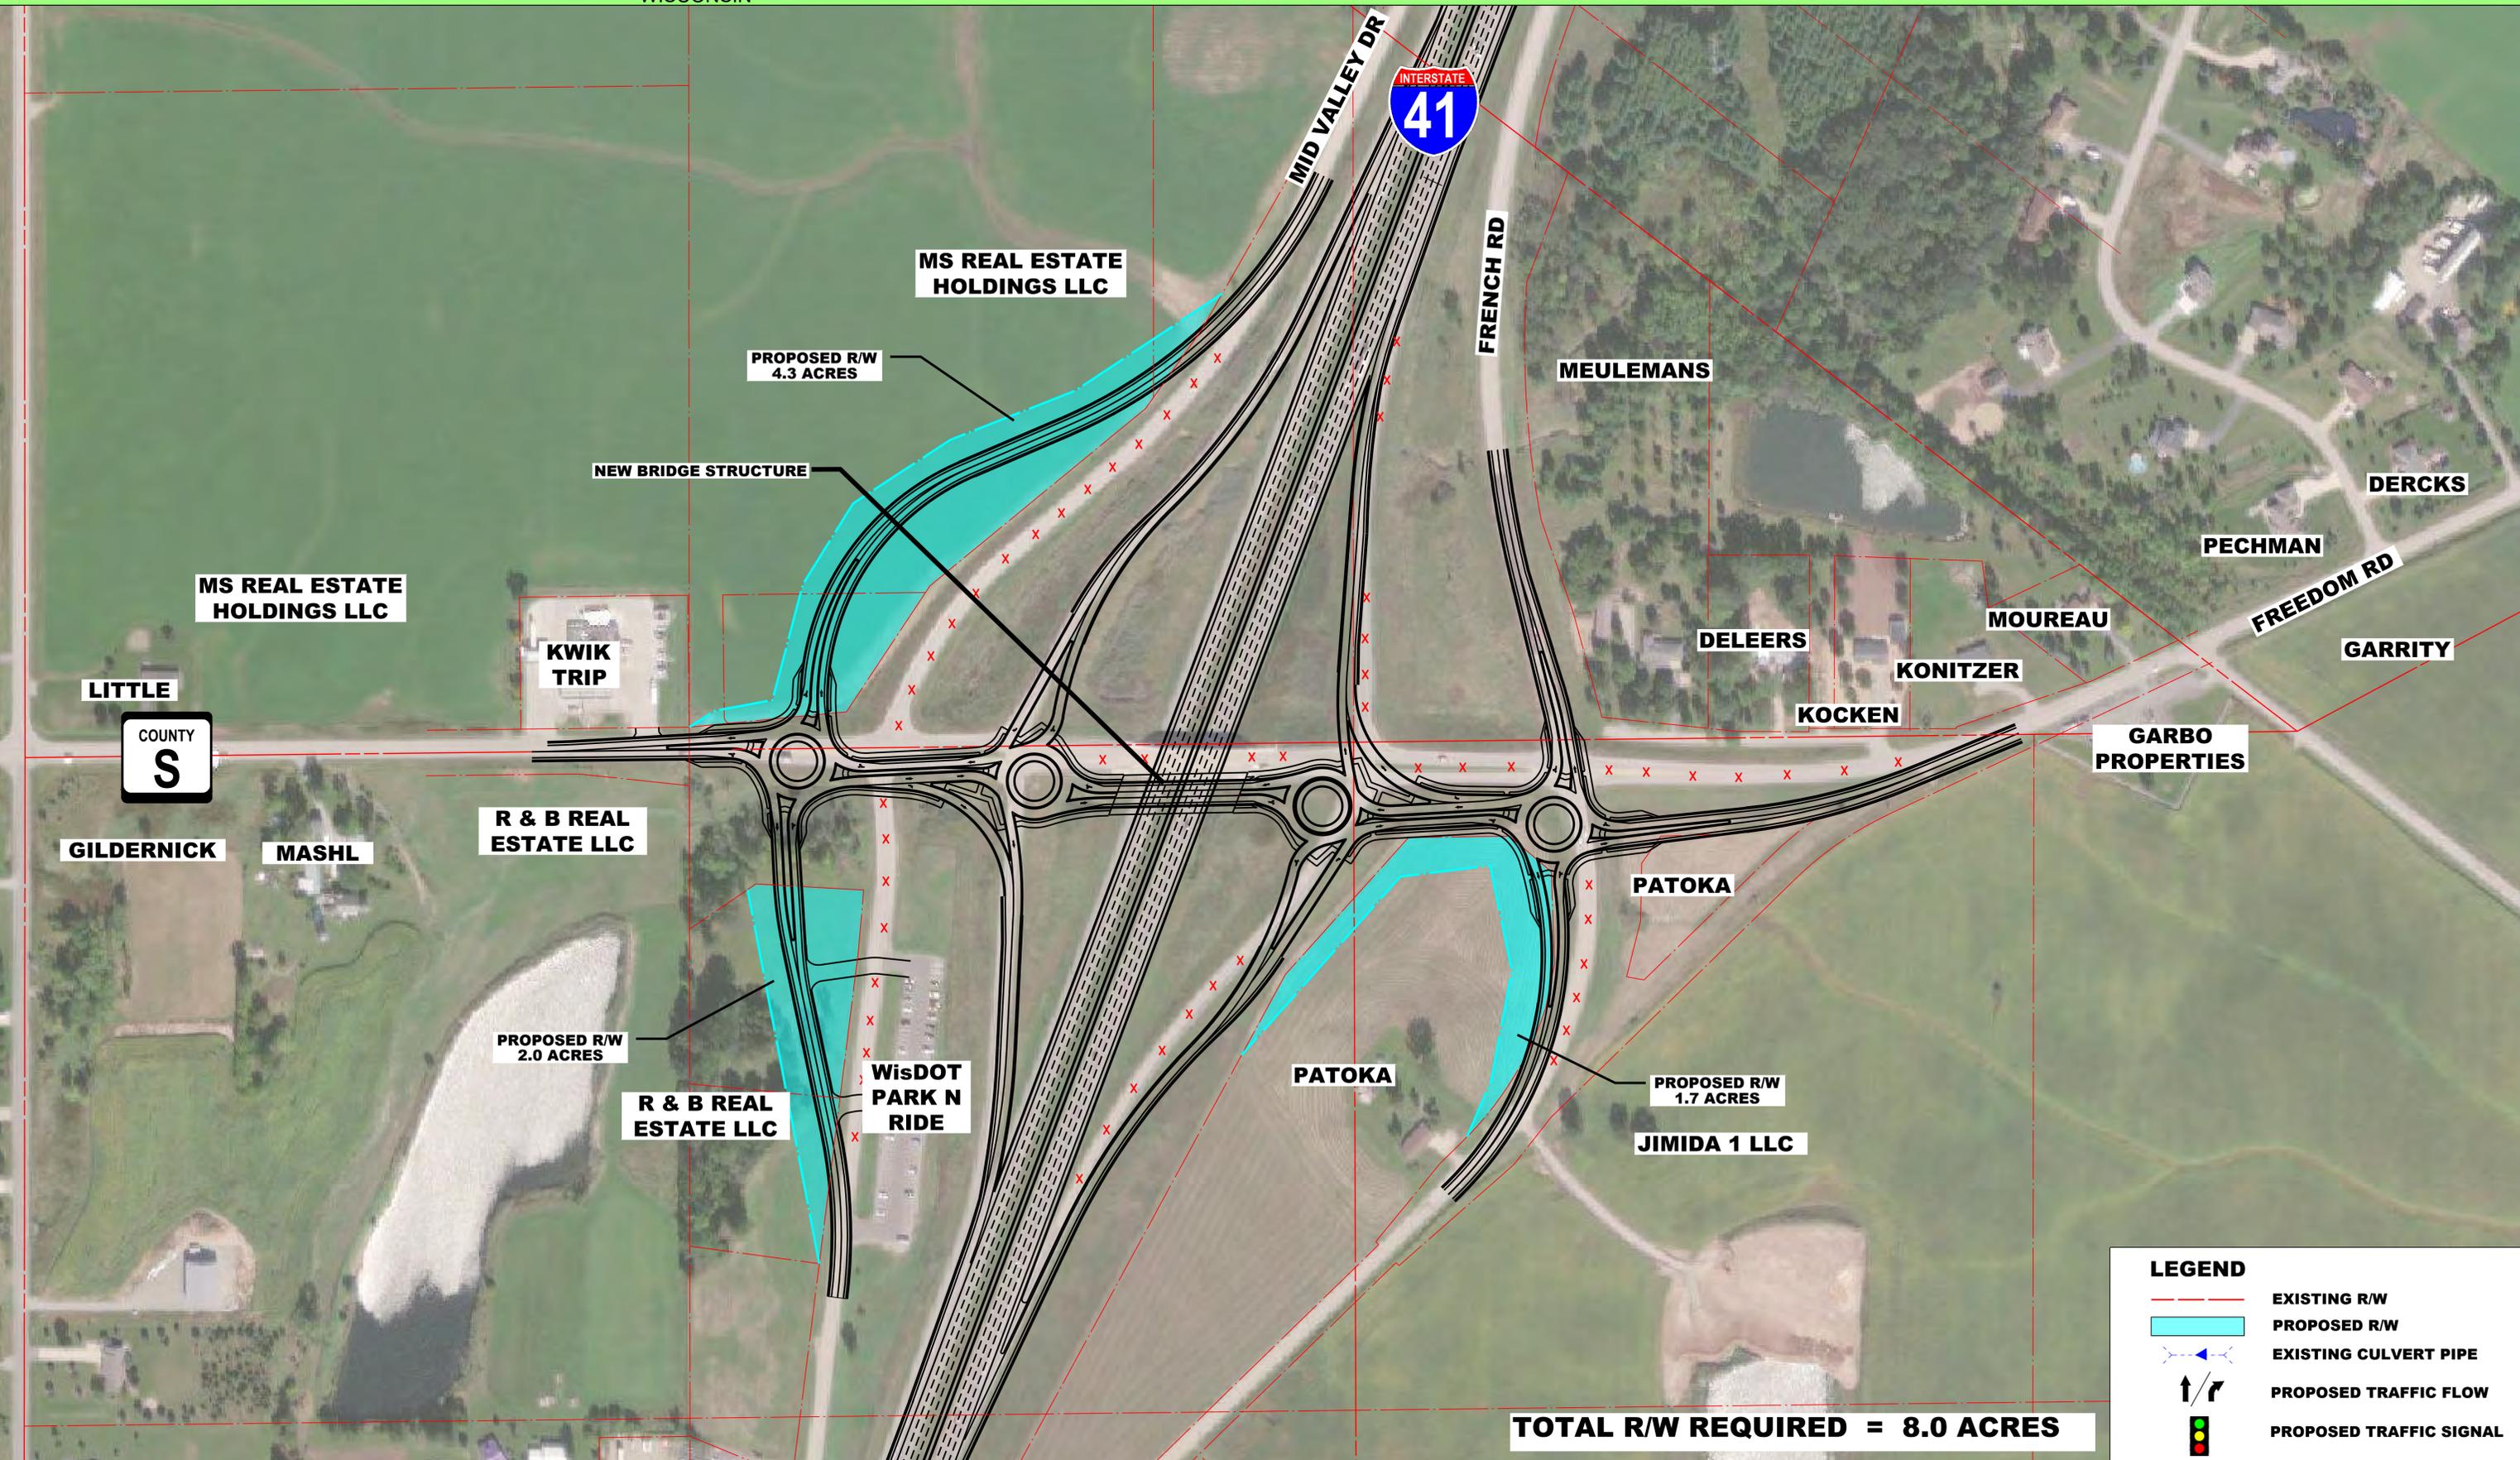

LEGEND

- EXISTING R/W
- PROPOSED R/W
- EXISTING CULVERT PIPE
- PROPOSED TRAFFIC FLOW
- PROPOSED TRAFFIC SIGNAL

TOTAL R/W REQUIRED = 8.0 ACRES

