
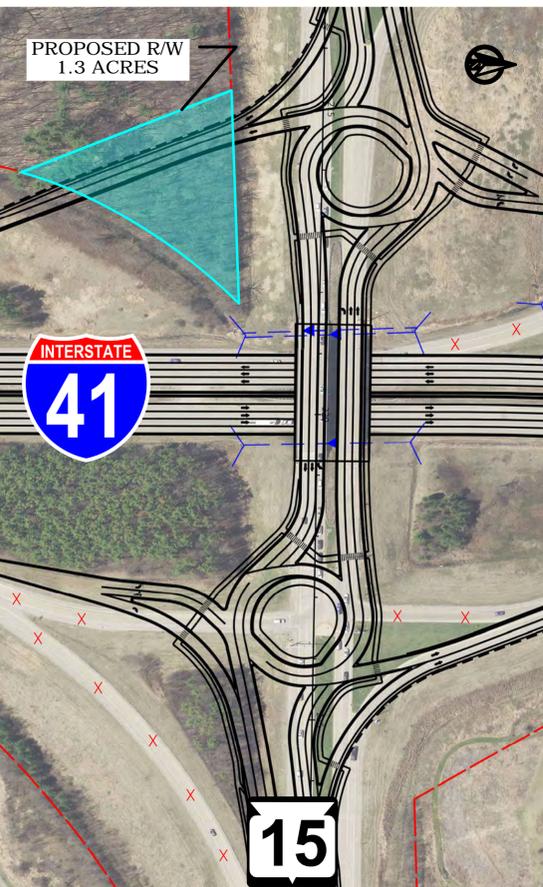


WIS 15 ROUNDABOUT ALTERNATIVE

I - 41 & WIS 15 PARTIAL CLOVERLEAF ALTERNATIVE

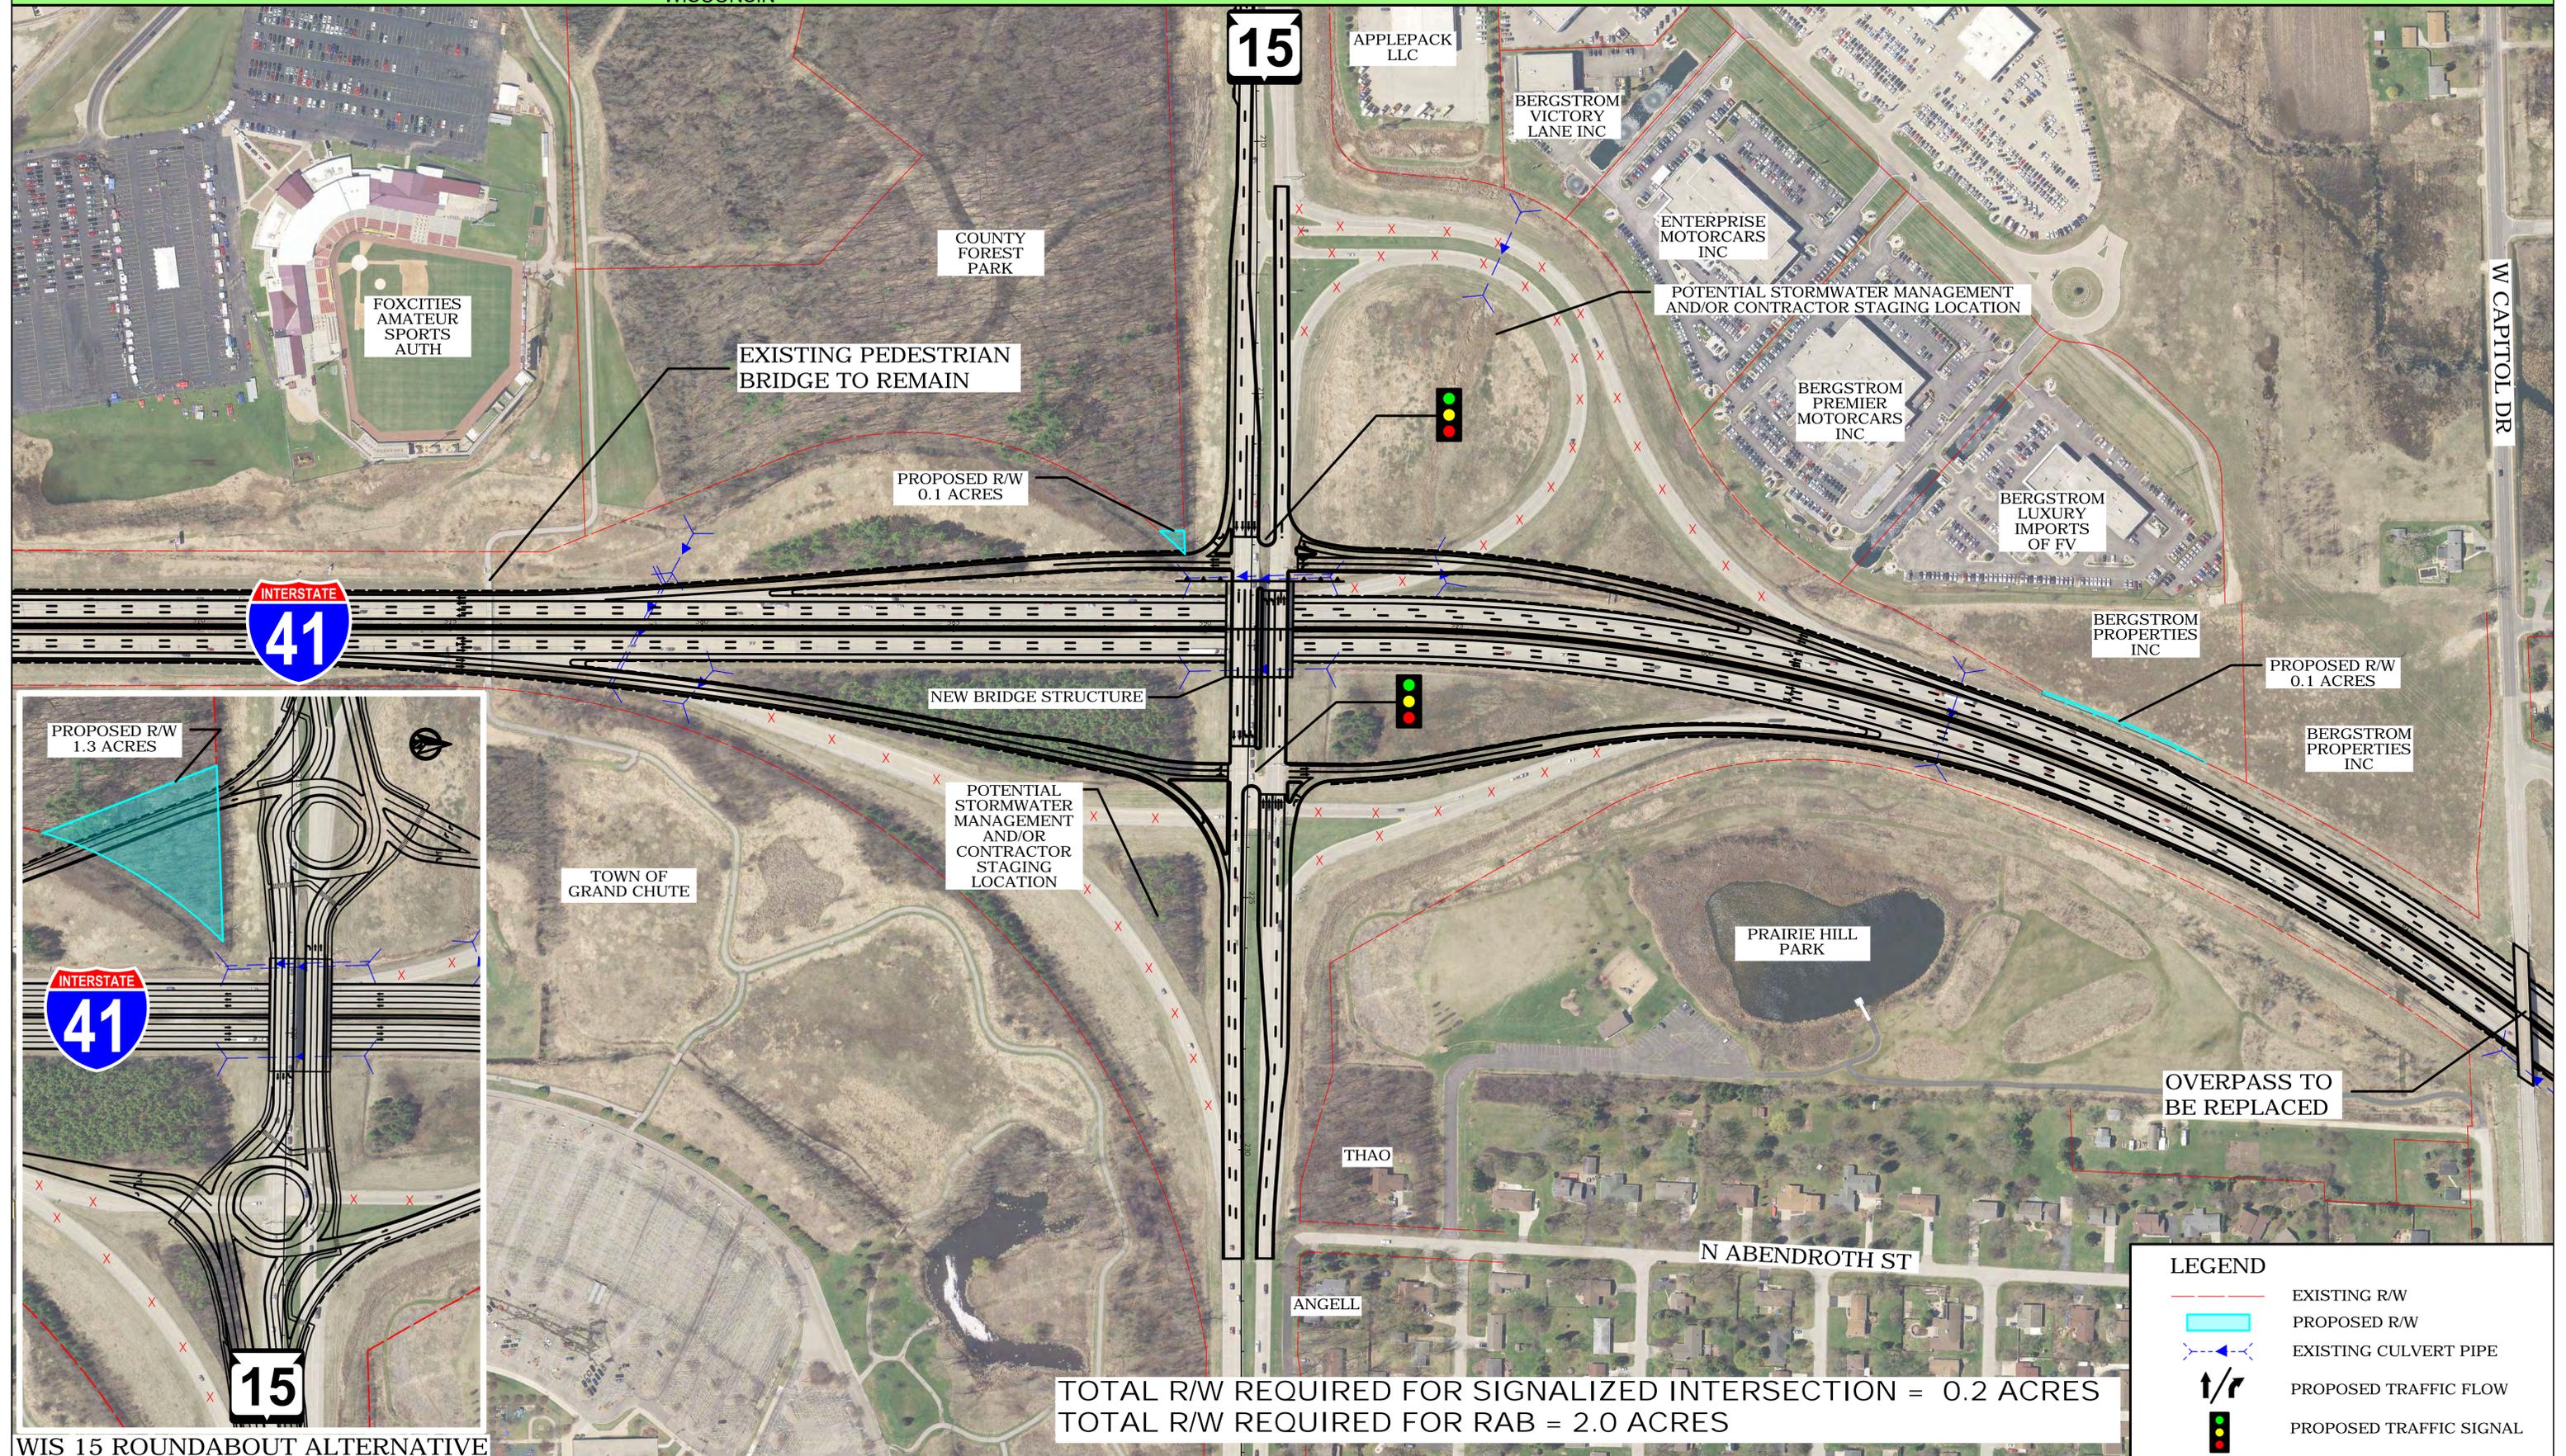


TOTAL R/W REQUIRED FOR SIGNALIZED INTERSECTION = 0.2 ACRES
 TOTAL R/W REQUIRED FOR RAB = 2.0 ACRES

LEGEND

- EXISTING R/W
- PROPOSED R/W
- EXISTING CULVERT PIPE
- PROPOSED TRAFFIC FLOW
- PROPOSED TRAFFIC SIGNAL

WIS 15 ROUNDABOUT ALTERNATIVE

I - 41 & WIS 15 DIAMOND ALTERNATIVE

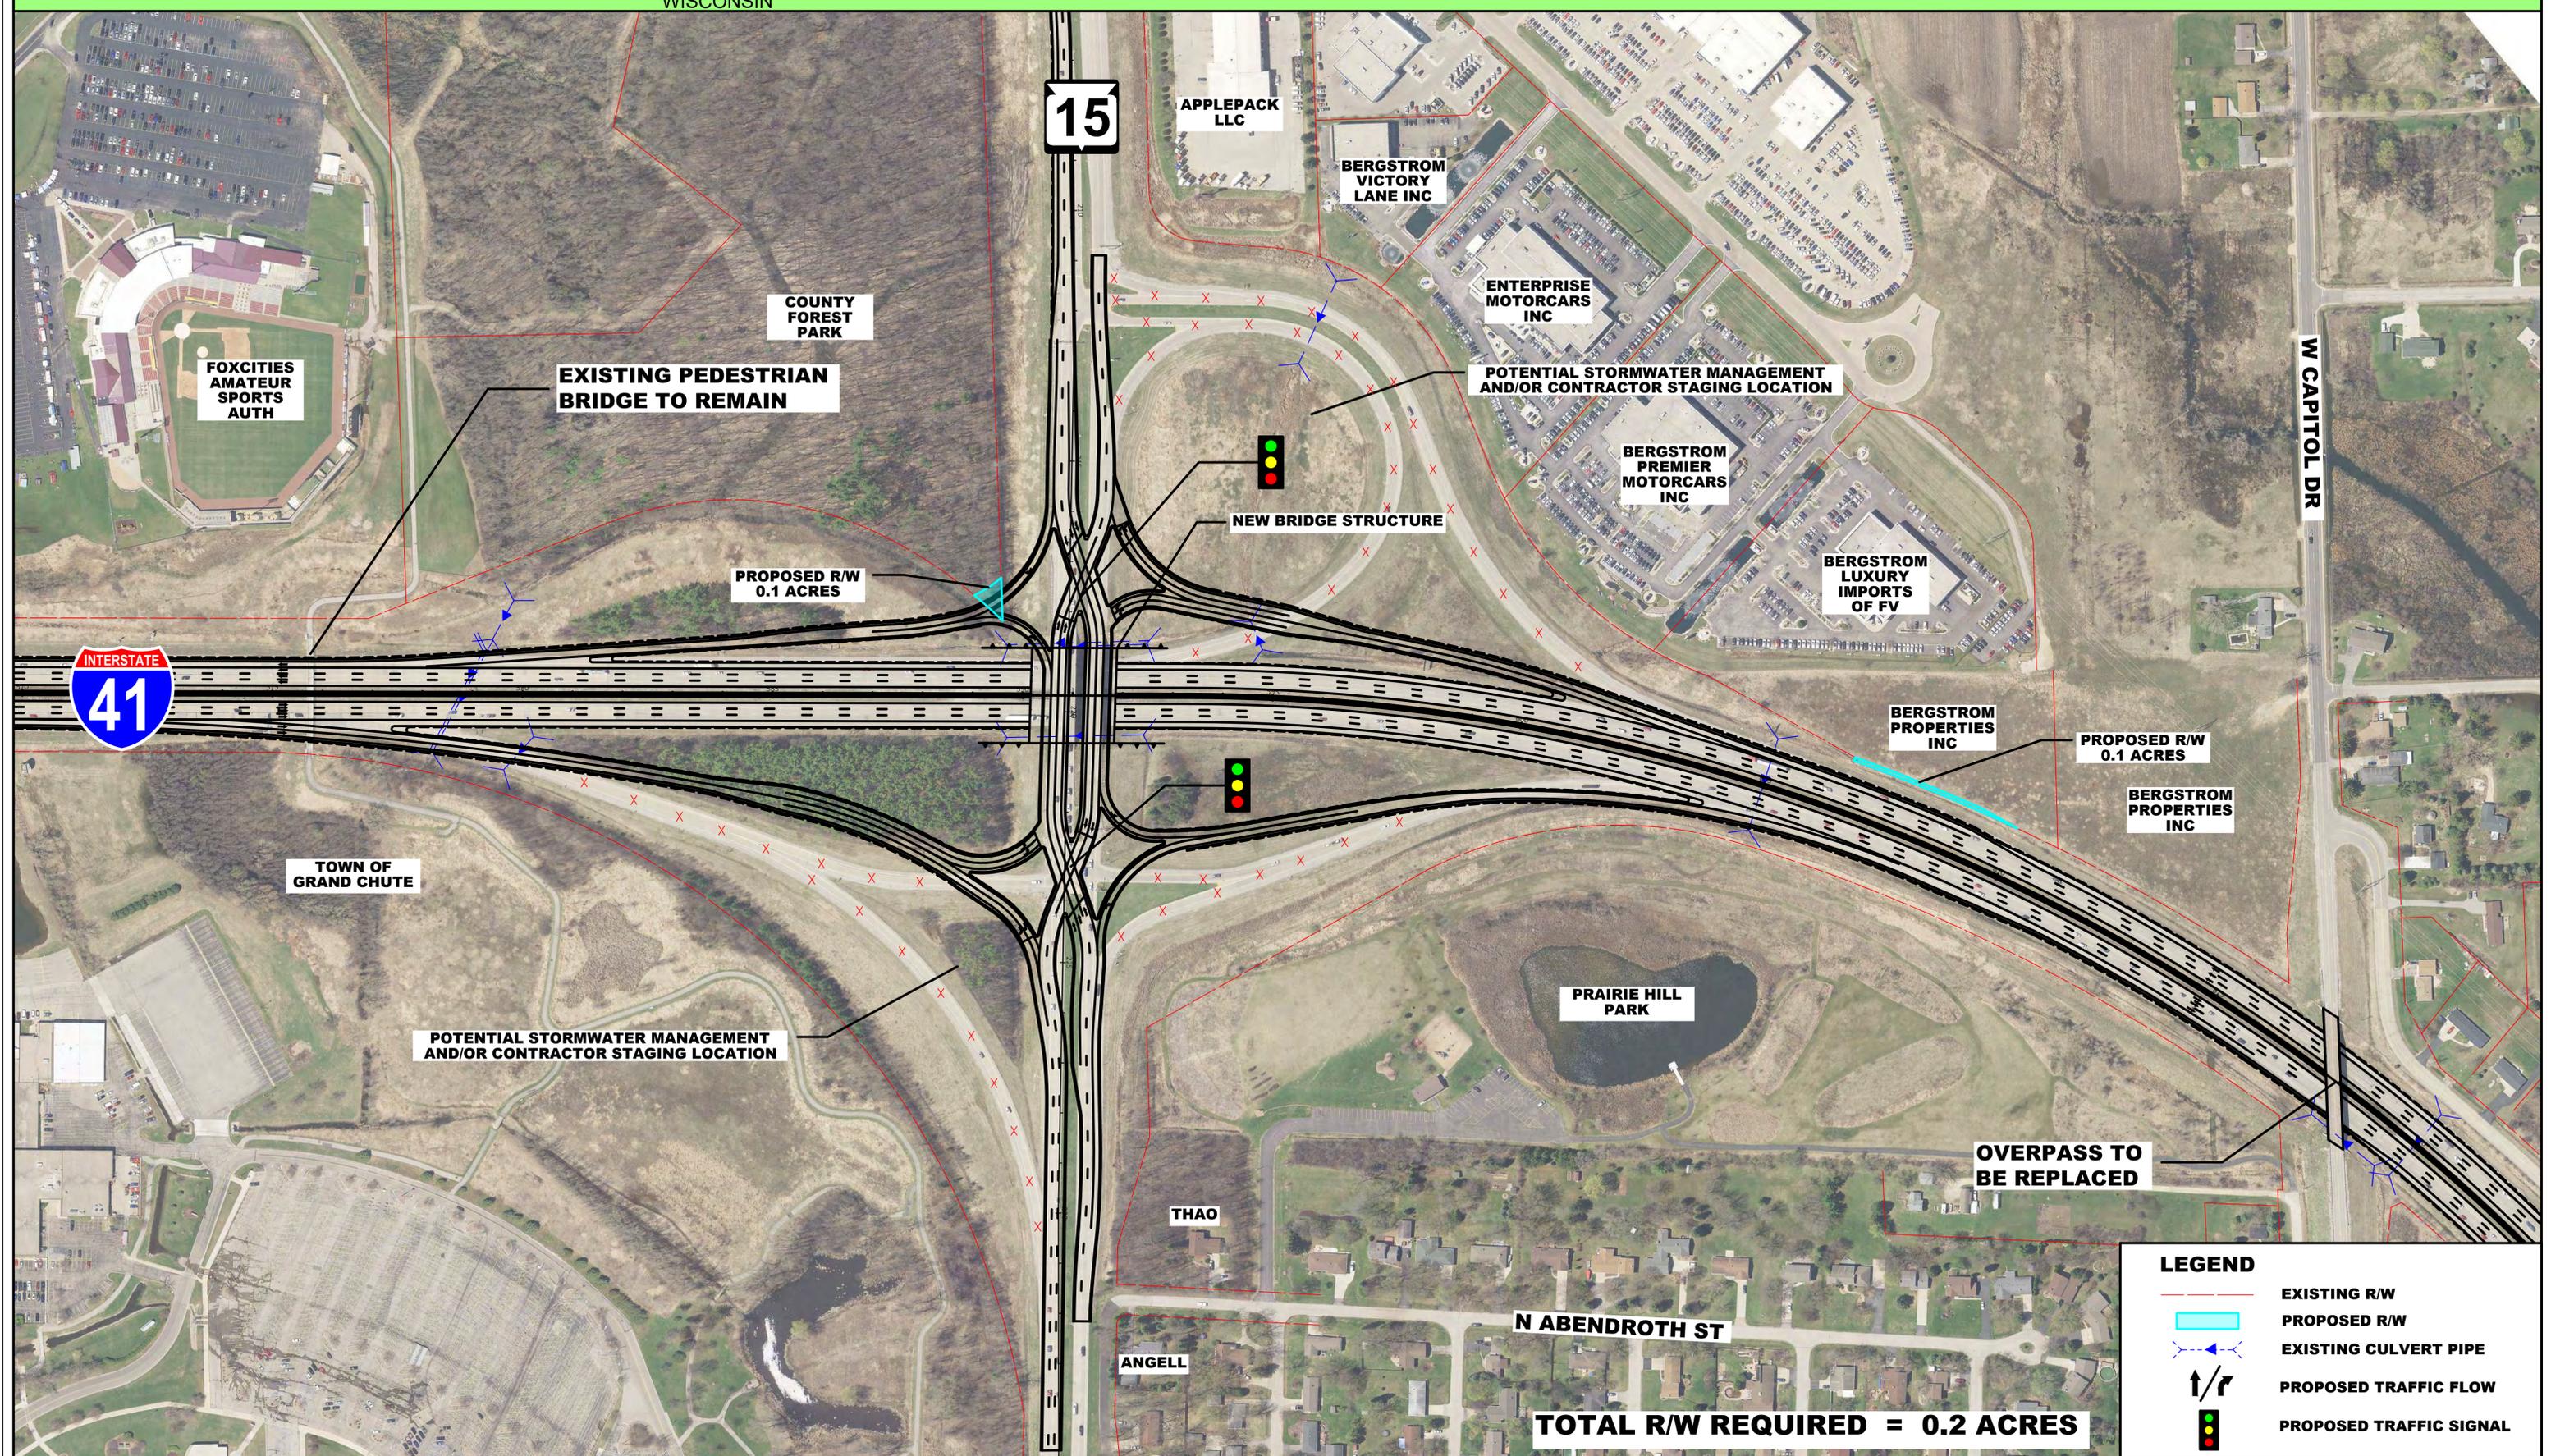

W CAPITOL DR

TOWN OF GRAND CHUTE

THAO

ANGELL

N ABENDROTH ST

LEGEND

- EXISTING R/W
- PROPOSED R/W
- EXISTING CULVERT PIPE
- PROPOSED TRAFFIC FLOW
- PROPOSED TRAFFIC SIGNAL

TOTAL R/W REQUIRED = 0.2 ACRES

0 150 300
1IN=150FT