



TYPICAL SECTIONS

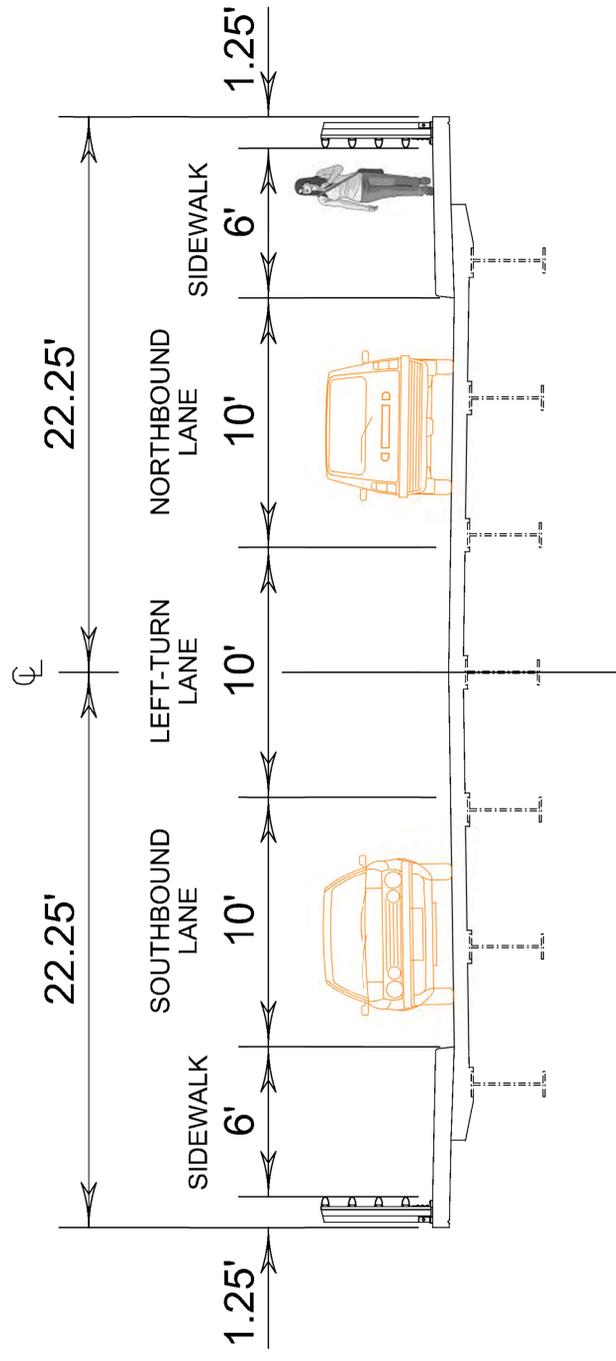

Existing Bridge Section

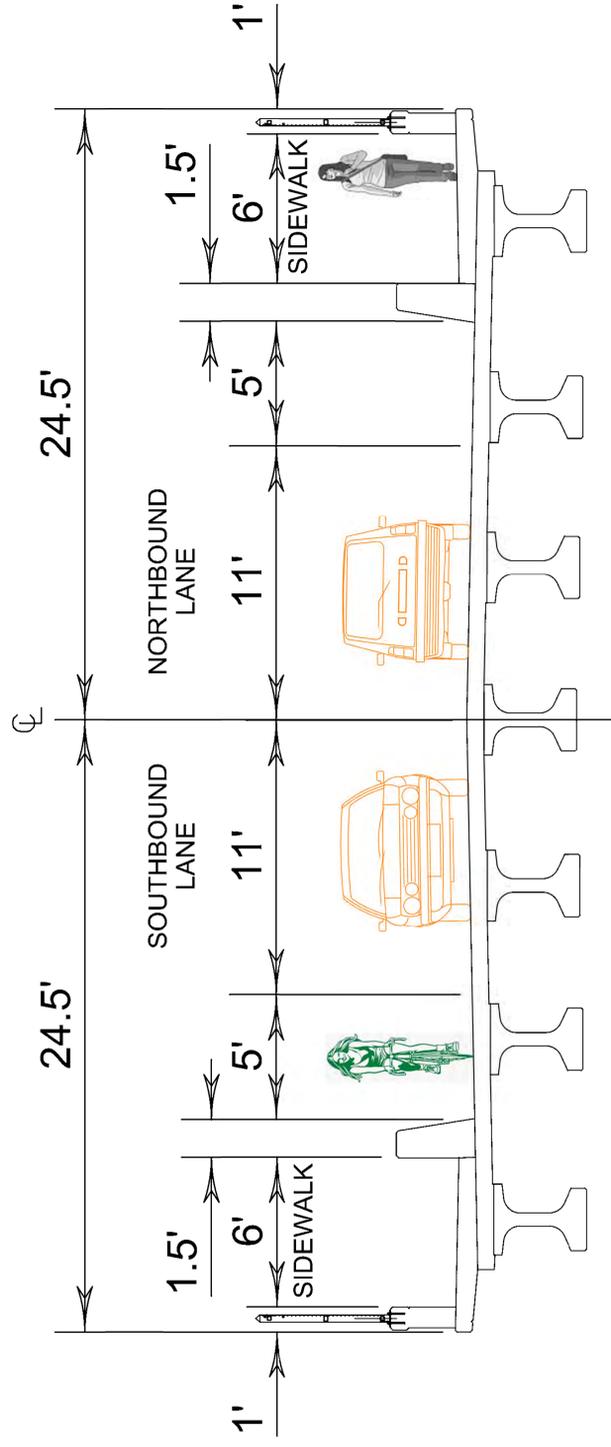

Proposed 2-Lane Bridge Section
With Roundabouts