


4075-40-00

W WISCONSIN AVE, T OF GRAND CHUTE
CASALOMA DR - N BADGER AVE
WIS 96
OUTAGAMIE COUNTY

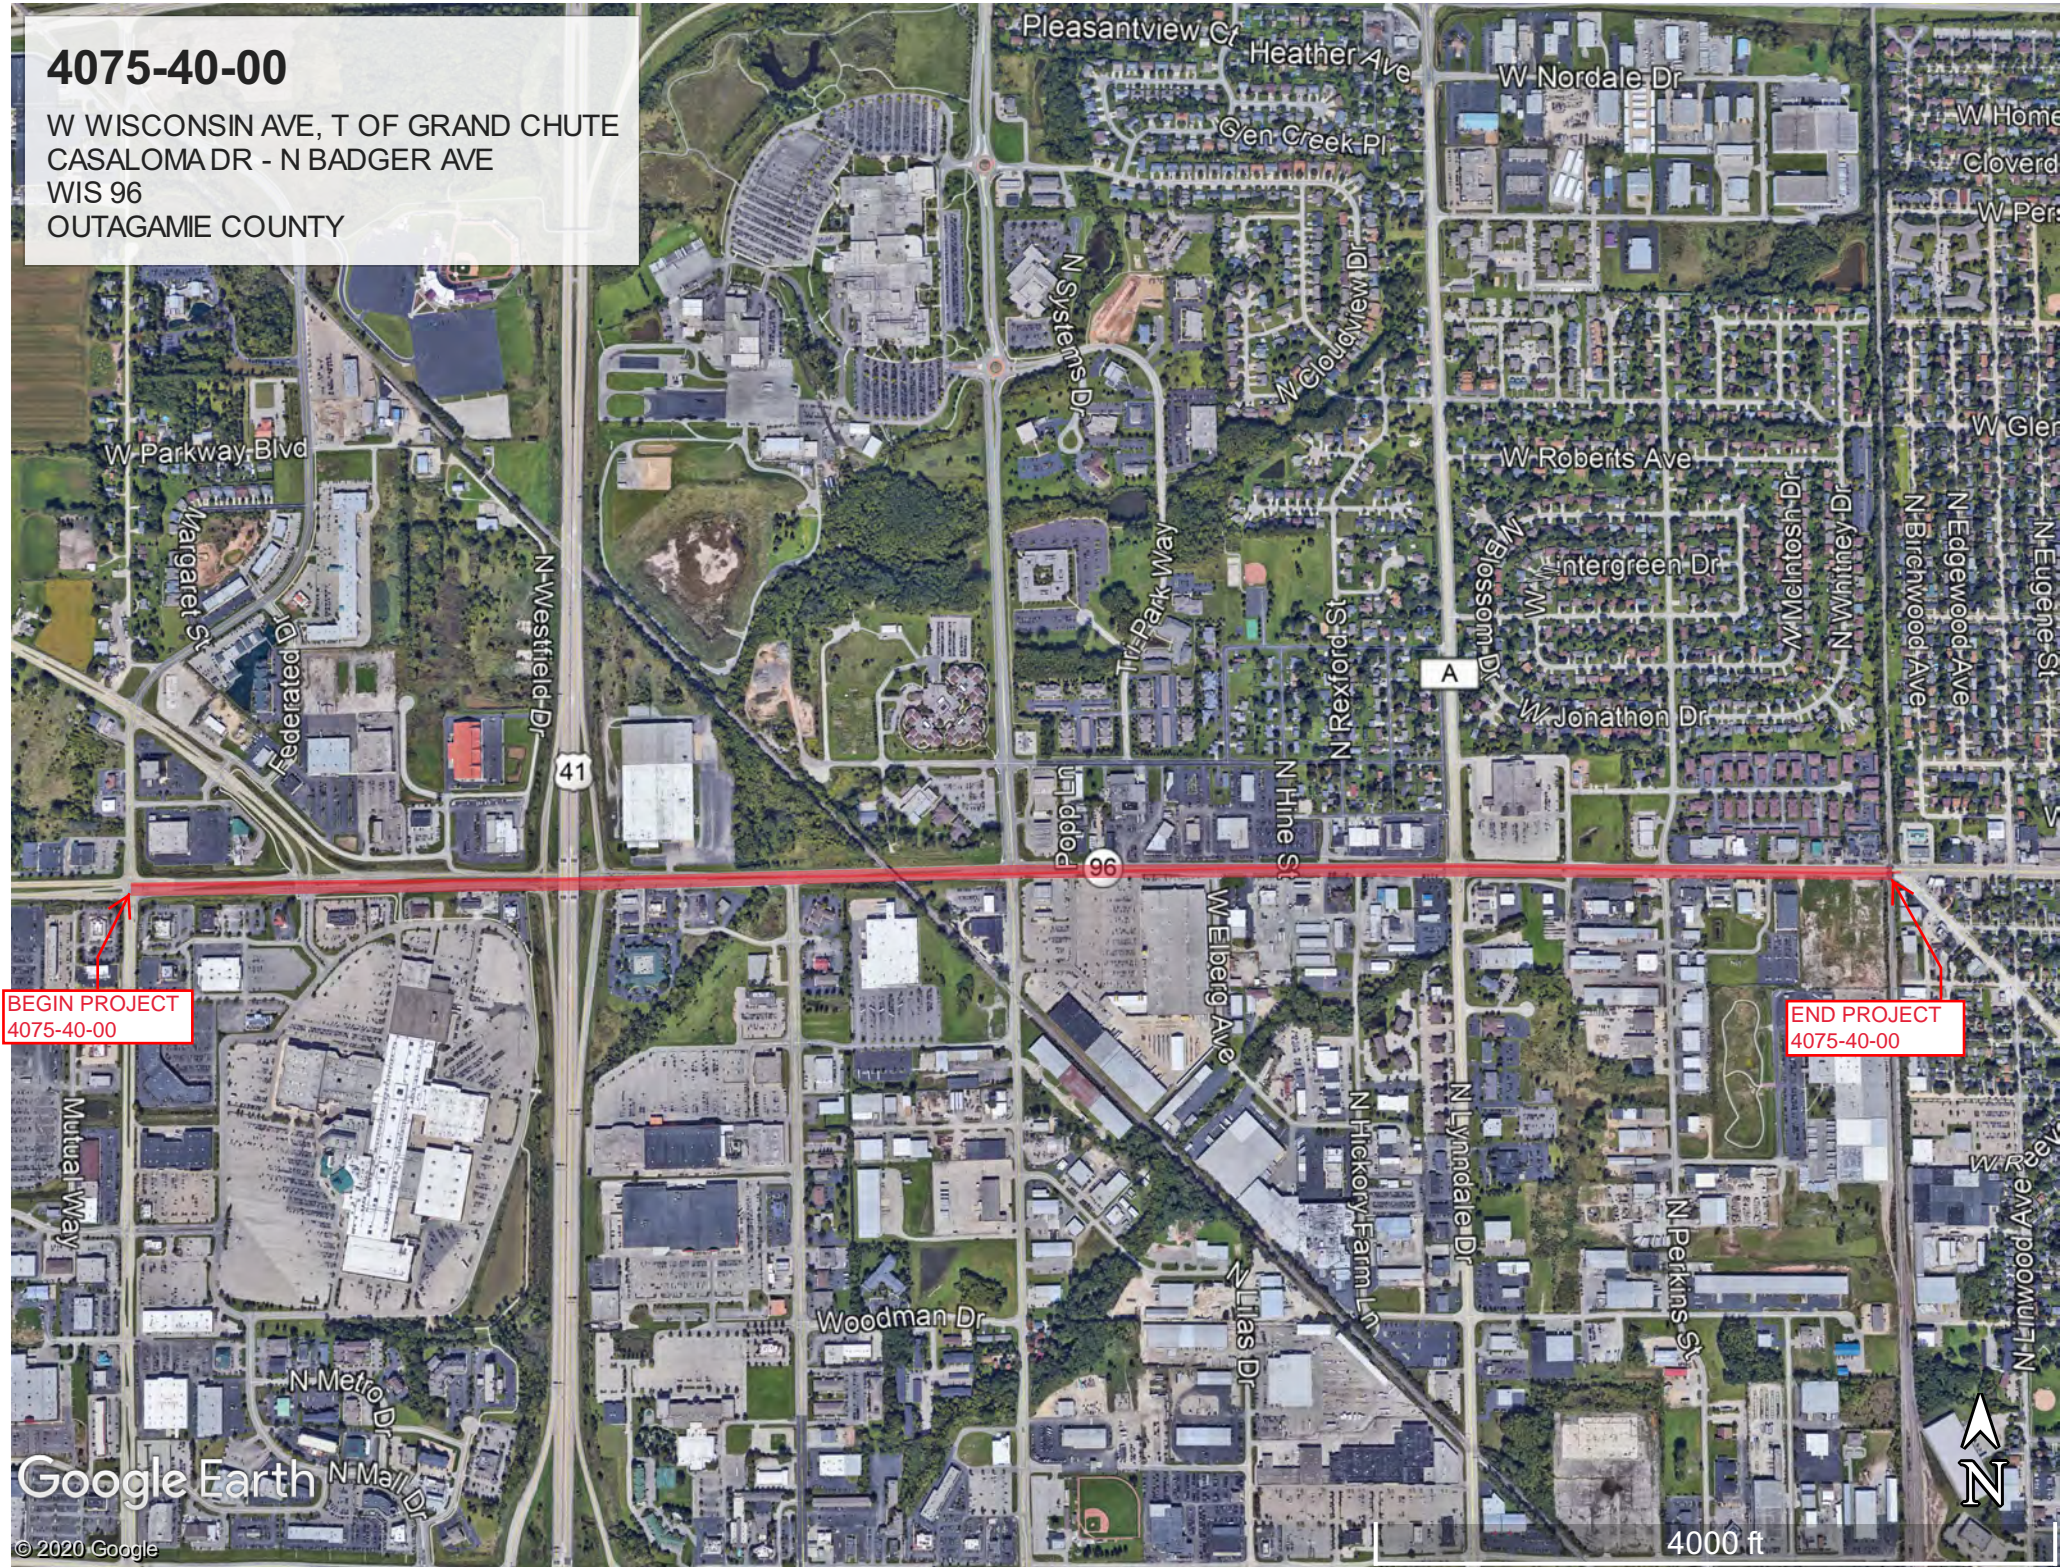

BEGIN PROJECT
4075-40-00

END PROJECT
4075-40-00

