

US 53 CONSTRUCTION STAGING

PROJECT I.D. 1197-18-08/78  
NEW AUBURN - SPOONER  
WILDCAT ROAD TO COUNTY A (NB&SB)  
US 53  
WASHBURN COUNTY

MAY 2020

STAGING SUMMARY


STAGE 1:  
REDUCE US 53 TRAFFIC TO A SINGLE LANE IN EACH DIRECTION. COMPLETE TEMPORARY CROSSOVERS, TEMPORARY GUARDRAIL AND TEMPORARY WIDENING AT INTERSECTIONS ALONG US 53 SOUTHBOUND.

STAGE 2 (SHOWN BELOW):  
MAINTAIN BI-DIRECTIONAL TRAFFIC ON THE EXISTING US 53 SOUTHBOUND TRAVEL LANES. COMPLETE CONSTRUCTION OF US 53 NORTHBOUND AND TEMPORARY OVER WIDENING.


STAGE 3:  
REDUCE US 53 TRAFFIC TO A SINGLE LANE IN EACH DIRECTION. COMPLETE TEMPORARY CROSSOVERS AT WIS 70 AND US 63 INTERCHANGE.

STAGE 4 (SHOWN BELOW):  
MAINTAIN BI-DIRECTIONAL TRAFFIC ON THE PROPOSED US 53 NORTHBOUND TRAVEL LANES. COMPLETE CONSTRUCTION OF US 53 SOUTHBOUND.

STAGE 5:  
REDUCE US 53 TRAFFIC TO A SINGLE LANE IN EACH DIRECTION. REMOVE TEMPORARY CROSSOVERS AND TEMPORARY WIDENING AT INTERSECTIONS ALONG US 53 NORTHBOUND. CONSTRUCT MEDIAN AREAS THAT HAVE NOT BEEN COMPLETED, COMPLETE REMAINING PASSING LANES NEAR NORTH PROJECT LIMITS AND INSTALL SHOULDER RUMBLE STRIPS.

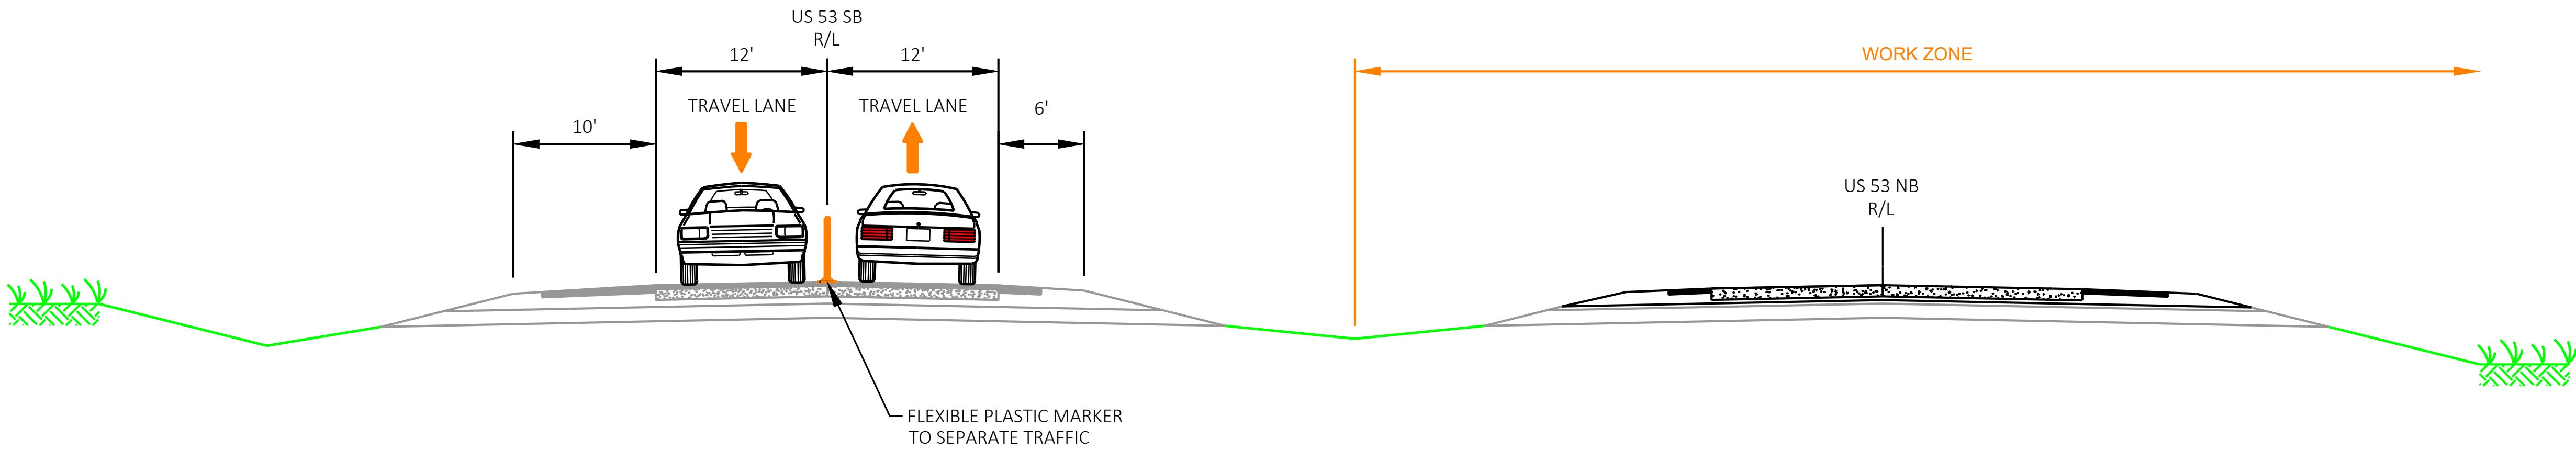

STAGE 2 TYPICAL SECTION  
US 53  
TRAFFIC LOCATED ON  
US 53 SB

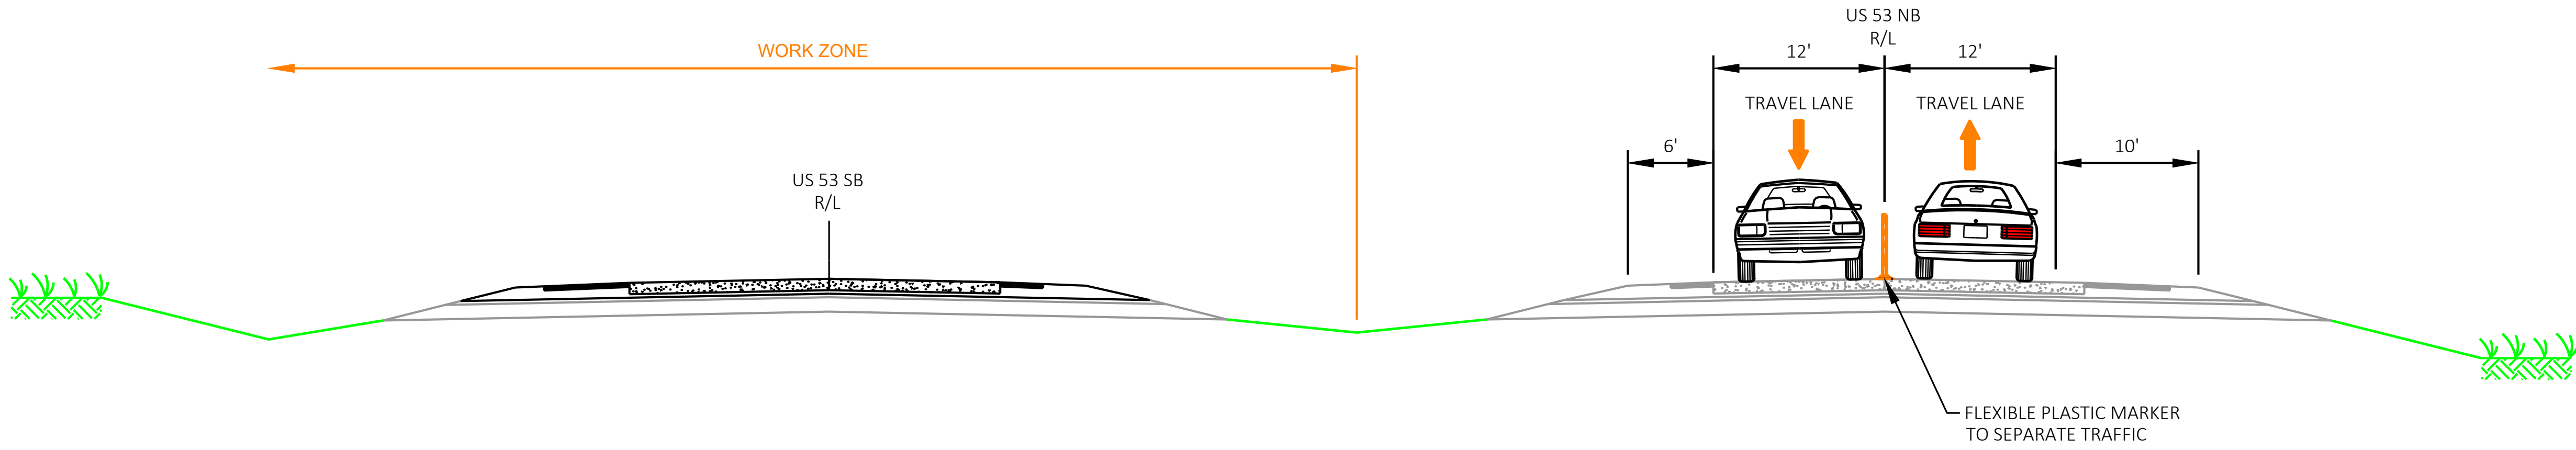

STAGE 4 TYPICAL SECTION  
US 53  
TRAFFIC LOCATED ON  
US 53 NB