
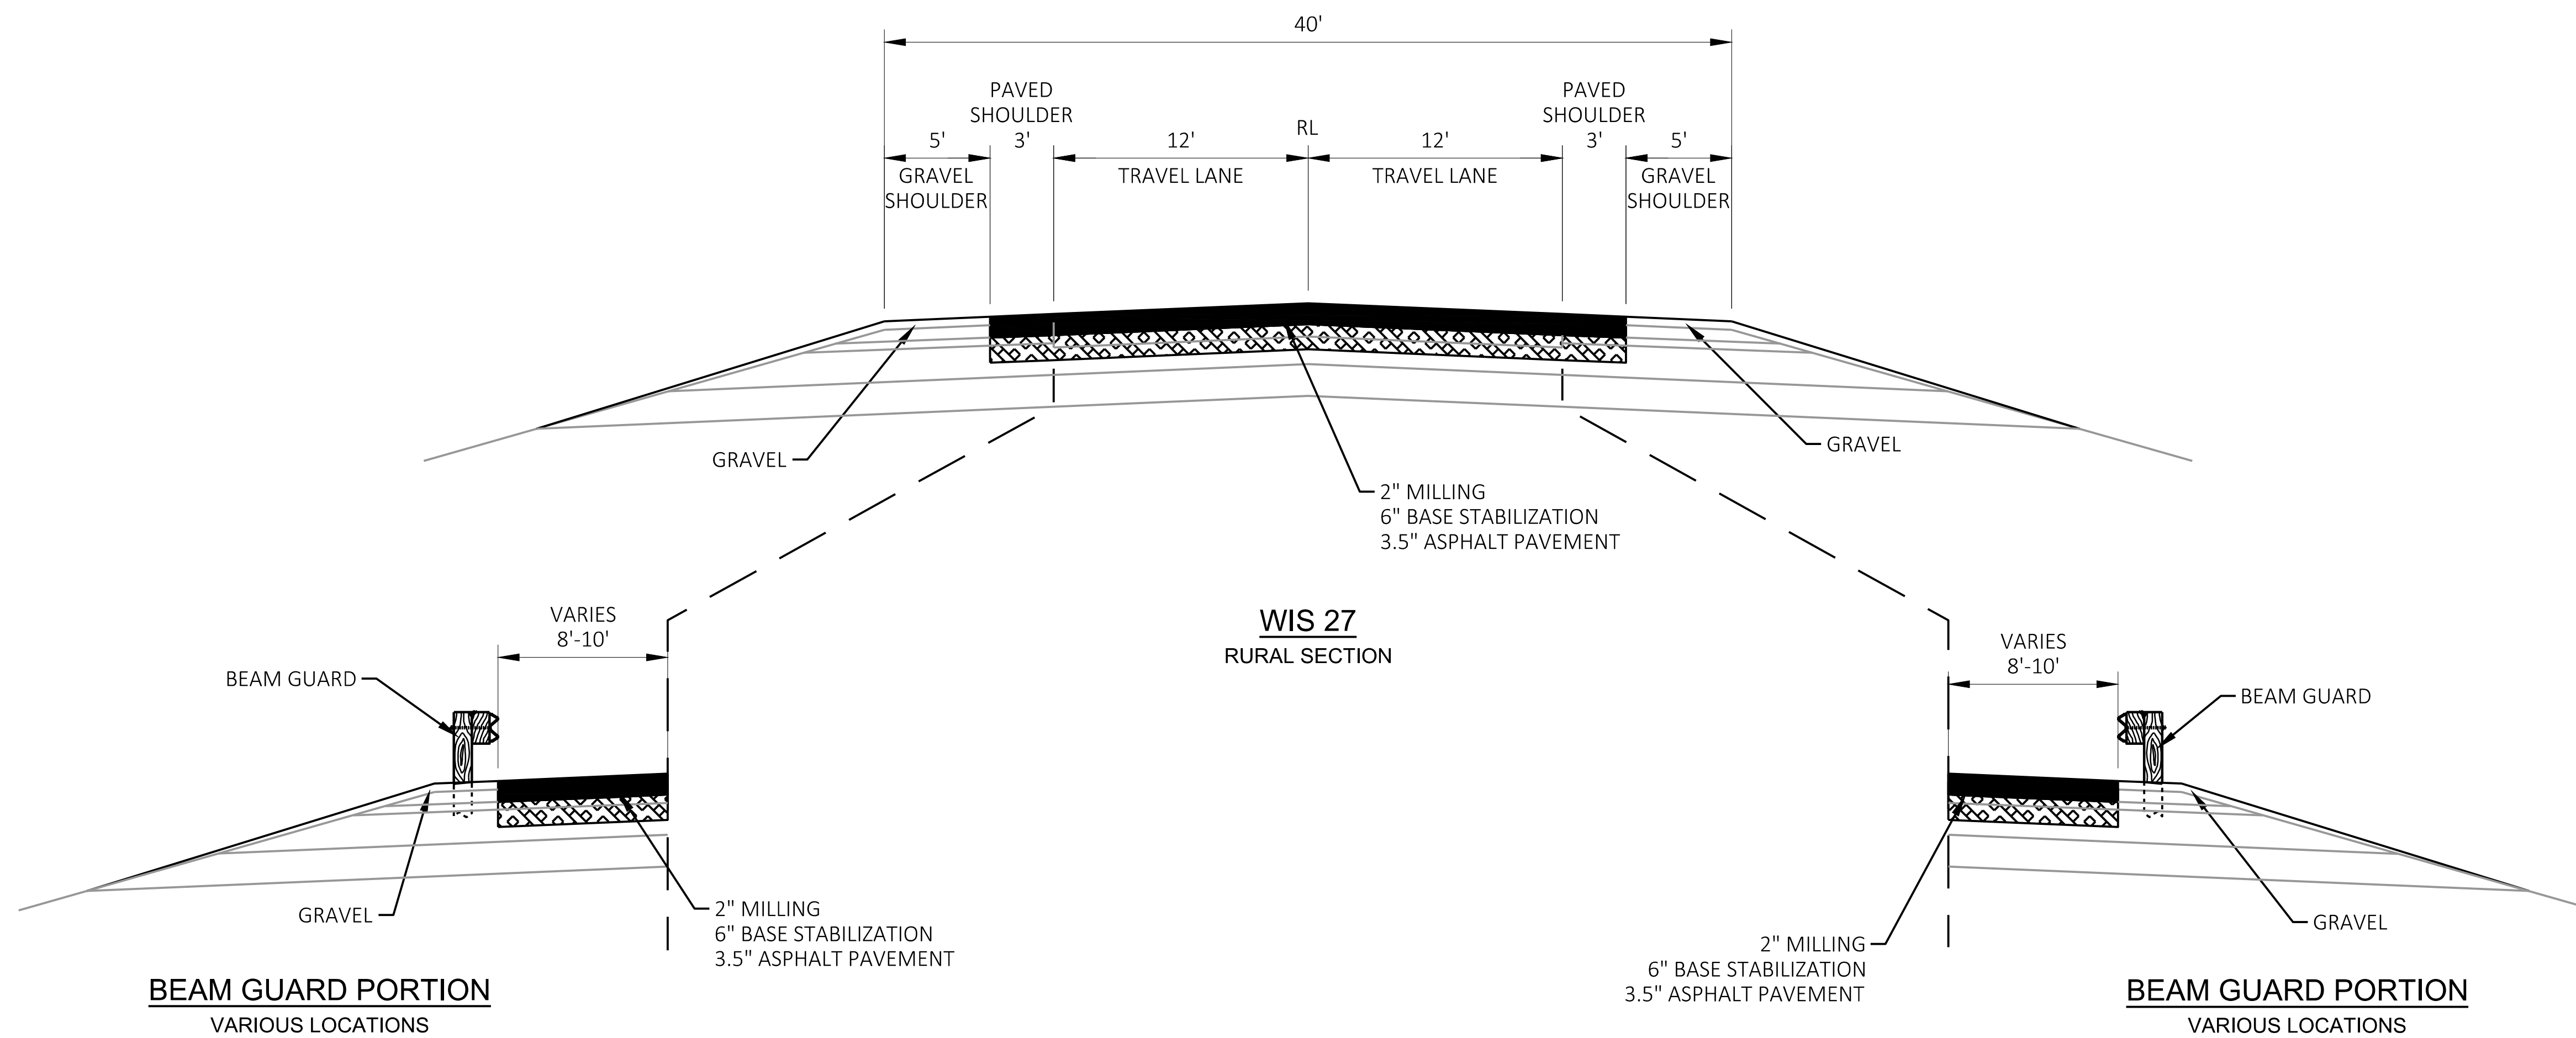


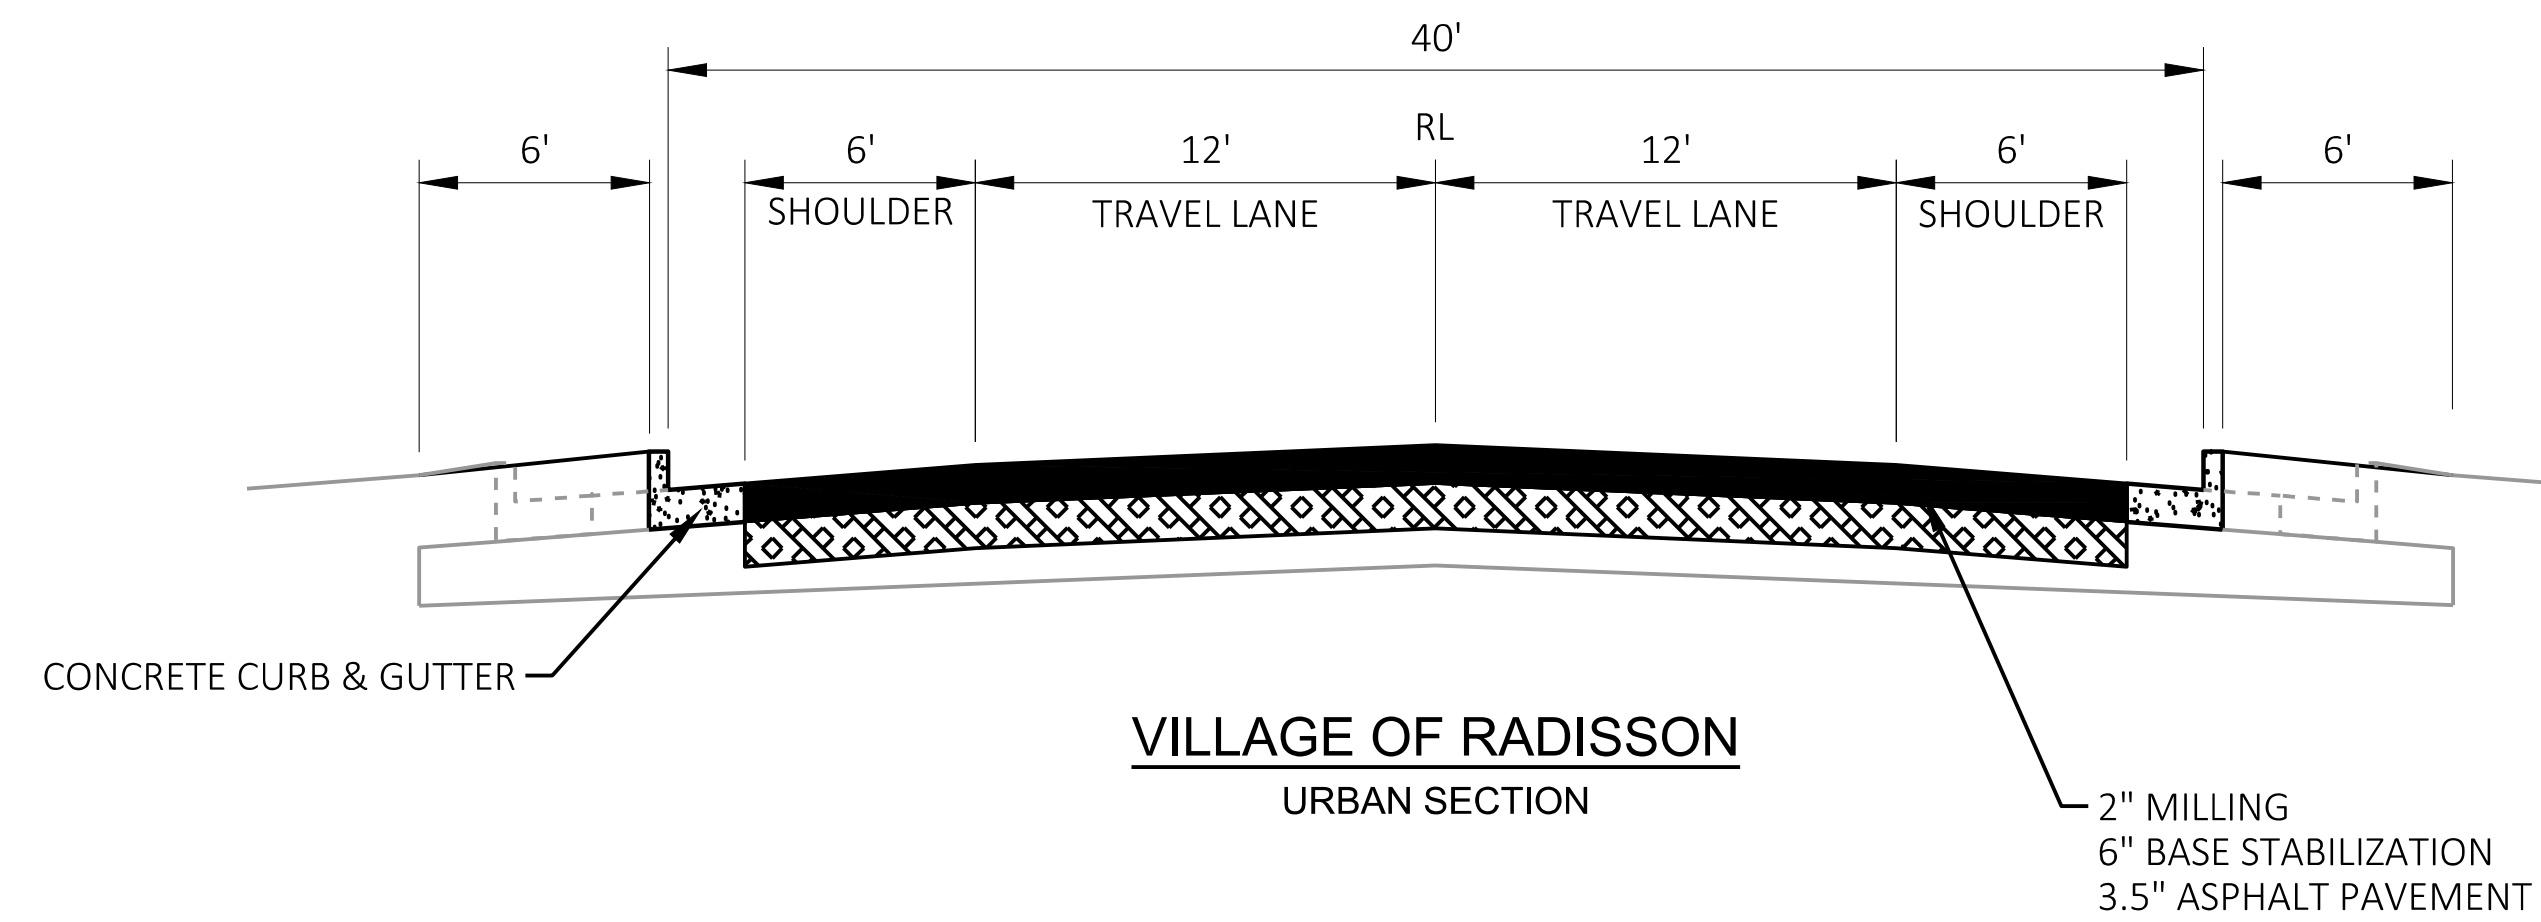

7/13/2026

PROJECT NO: 8140-00-09

HWY: WIS 27

COUNTY: SAWYER

TYPICAL SECTIONS

SHEET

E