


Profile View of HIGHWAY 100 (4) RLRW V Scale : 20 H Scale : 40 Exaggeration : 2

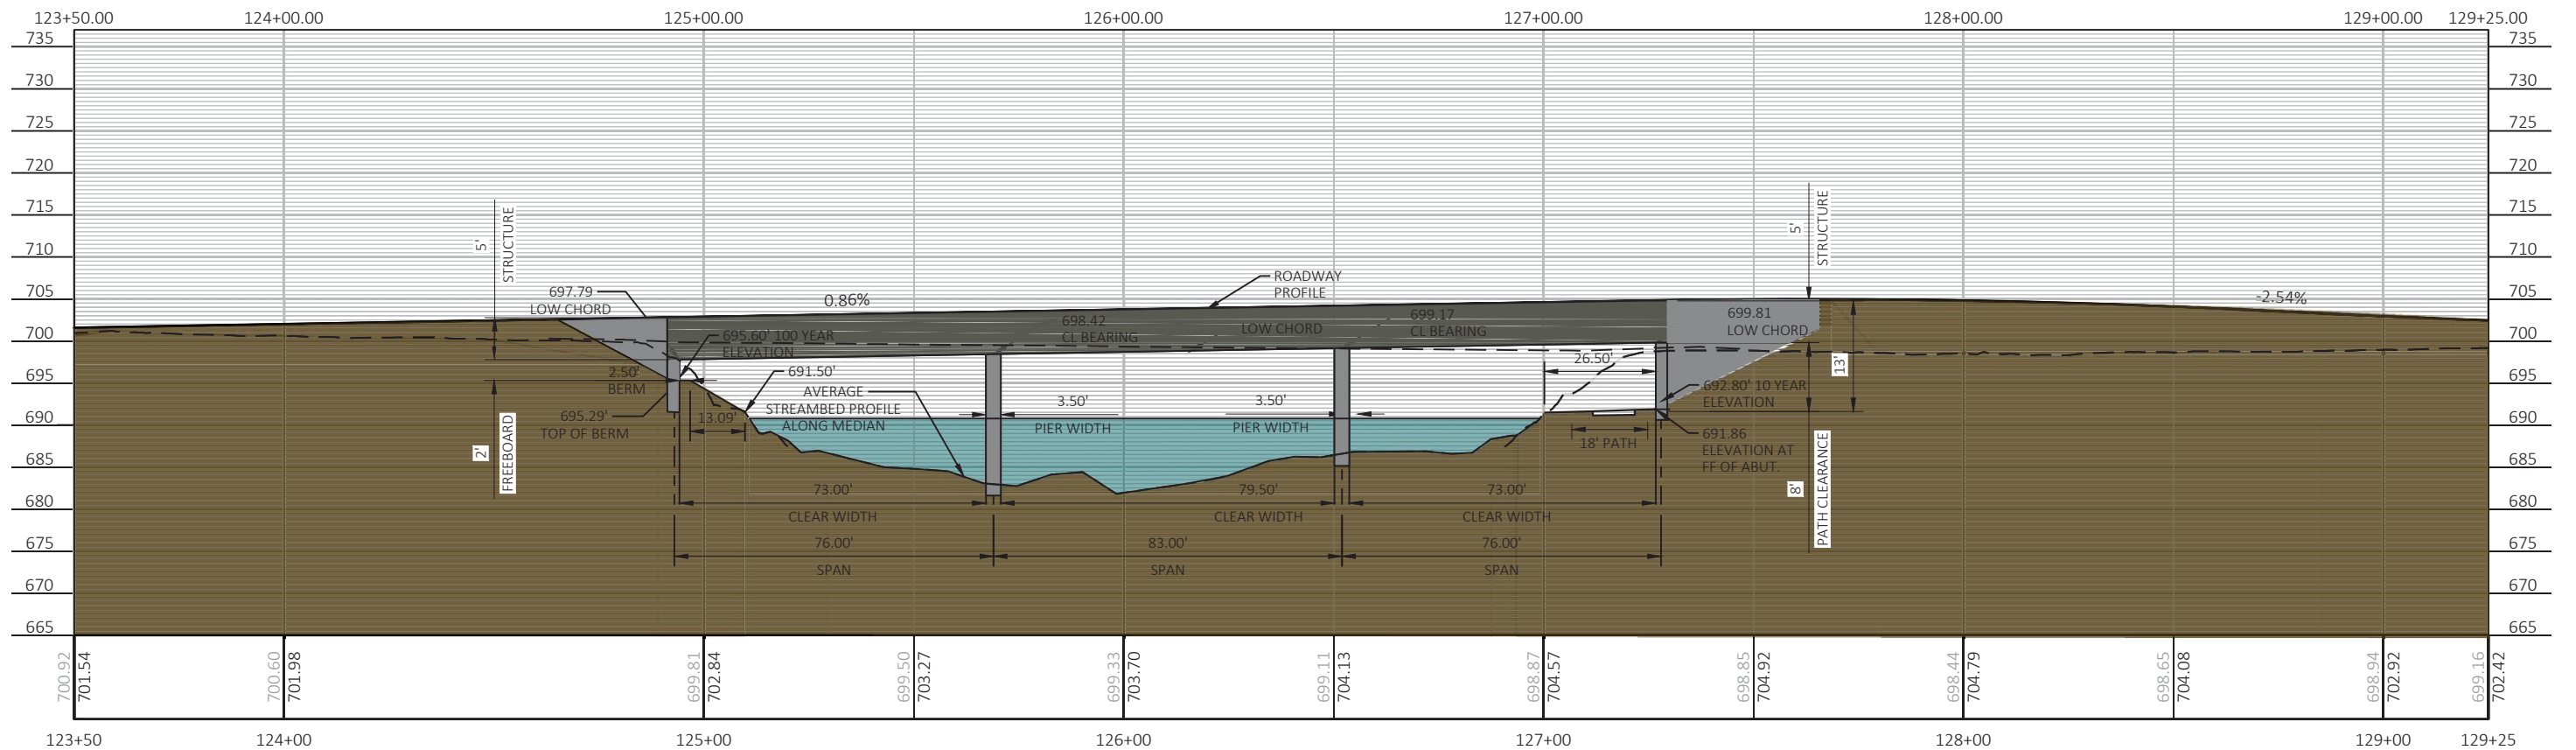

PROJECT NO: 2030-10-71

HWY: STH 100

COUNTY: MILWAUKEE

PLAN AND PROFILE: STH 100

SHEET

E