


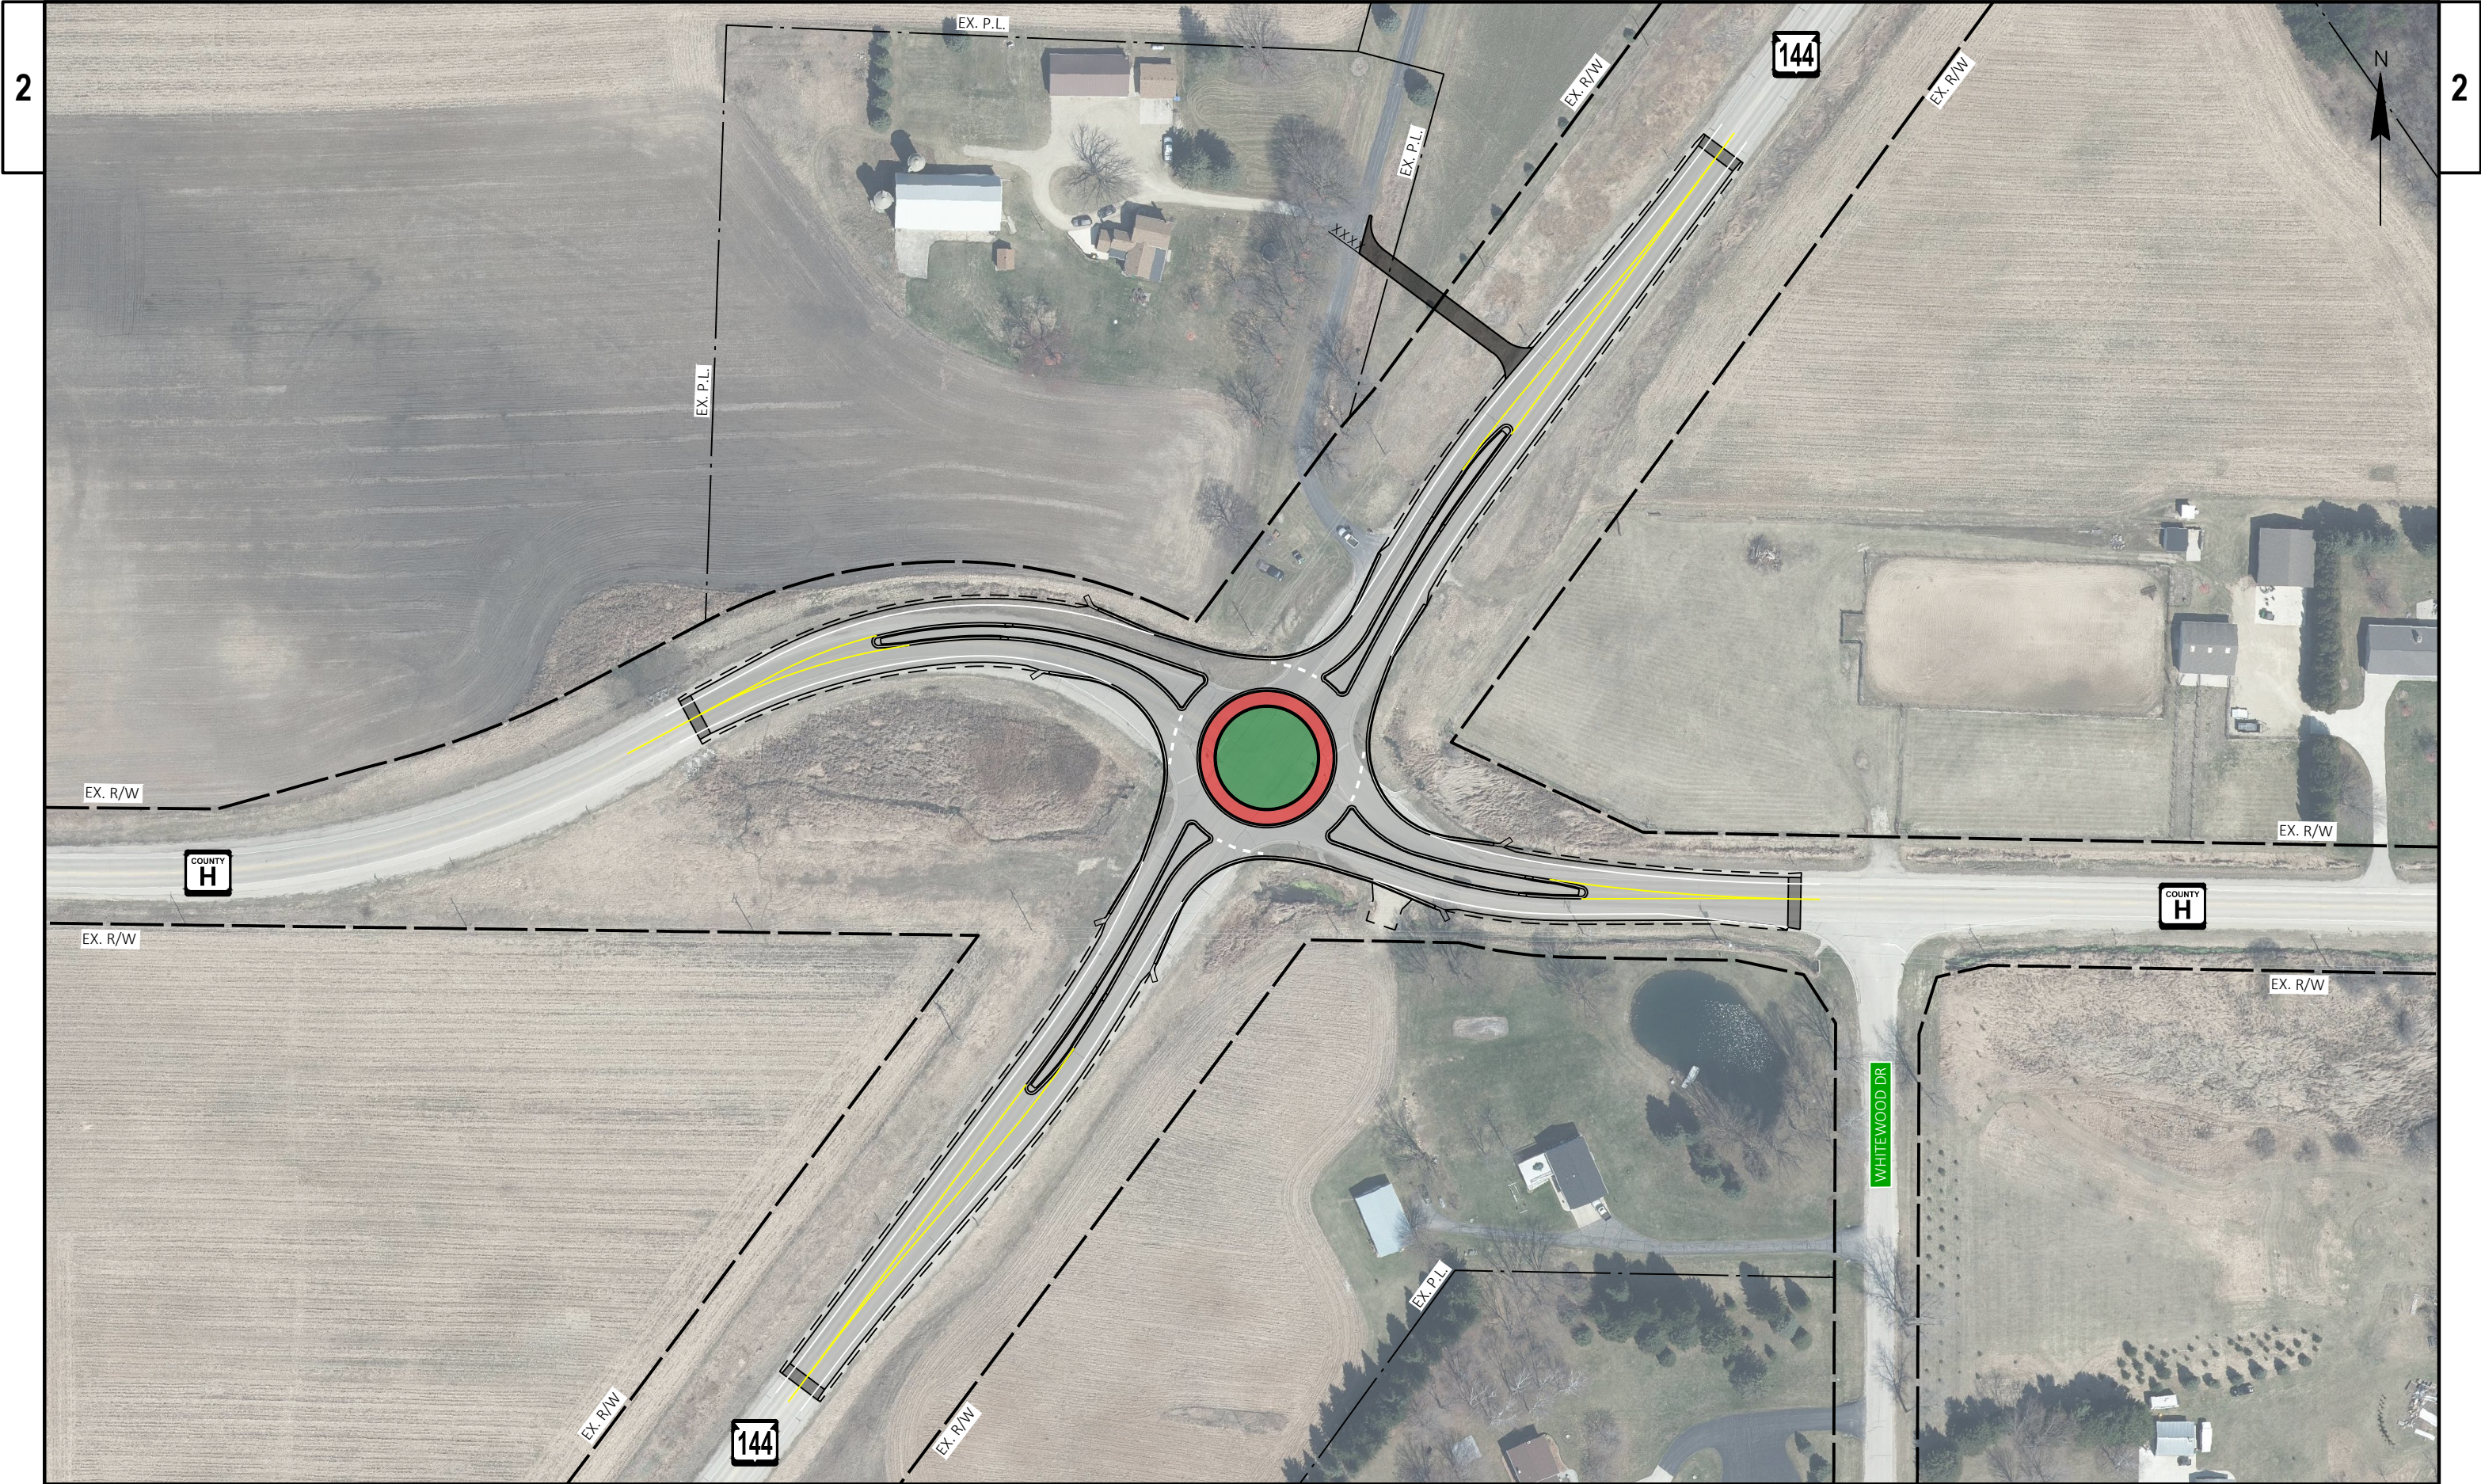

PROJECT NO: 4010-18-71	HWY: STH 144 & CTH H	COUNTY: WASHINGTON	CURRENT DESIGN	SHEET	E
------------------------	----------------------	--------------------	----------------	-------	---