


PROJECT ID:
WITH: 4821-04-70

COUNTY:
OZAUKEE

ORDER OF SHEETS

Section No.	1	Title
Section No.	2	Typical Sections and Details
Section No.	3	Estimate of Quantities
Section No.	3	Miscellaneous Quantities
Section No.	4	Right of Way Plat
Section No.	5	Plan and Profile
Section No.	6	Standard Detail Drawings
Section No.	7	Sign Plates
Section No.	8	Structure Plans
Section No.	9	Computer Earthwork Data
Section No.	9	Cross Sections

TOTAL SHEETS =

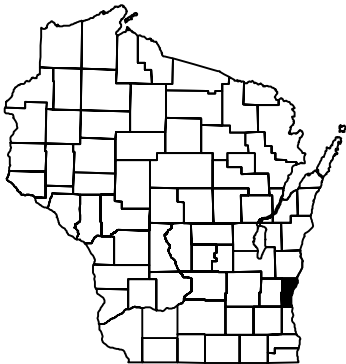

DESIGN DESIGNATION



A.A.D.T.	=
A.A.D.T.	=
D.H.V.	=
D.D.	=
T.	=
DESIGN SPEED	=
ESALS	=

CONVENTIONAL SYMBOLS

PLAN	
CORPORATE LIMITS	
PROPERTY LINE	
LOT LINE	
LIMITED HIGHWAY EASEMENT	
EXISTING RIGHT OF WAY	
PROPOSED OR NEW R/W LINE	
SLOPE INTERCEPT	
REFERENCE LINE	
EXISTING CULVERT	
PROPOSED CULVERT (Box or Pipe)	
COMBUSTIBLE FLUIDS	
MARSH AREA	
WOODED OR SHRUB AREA	

PROFILE	
GRADE LINE	
ORIGINAL GROUND	
MARSH OR ROCK PROFILE (To be noted as such)	
SPECIAL DITCH	
GRADE ELEVATION	
CULVERT (Profile View)	
UTILITIES	
ELECTRIC	
FIBER OPTIC	
GAS	
SANITARY SEWER	
STORM SEWER	
TELEPHONE	
WATER	
UTILITY PEDESTAL	
POWER POLE	
TELEPHONE POLE	

	ROCK
	LABEL
	95.36
	T-11-N
	T-10-N

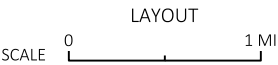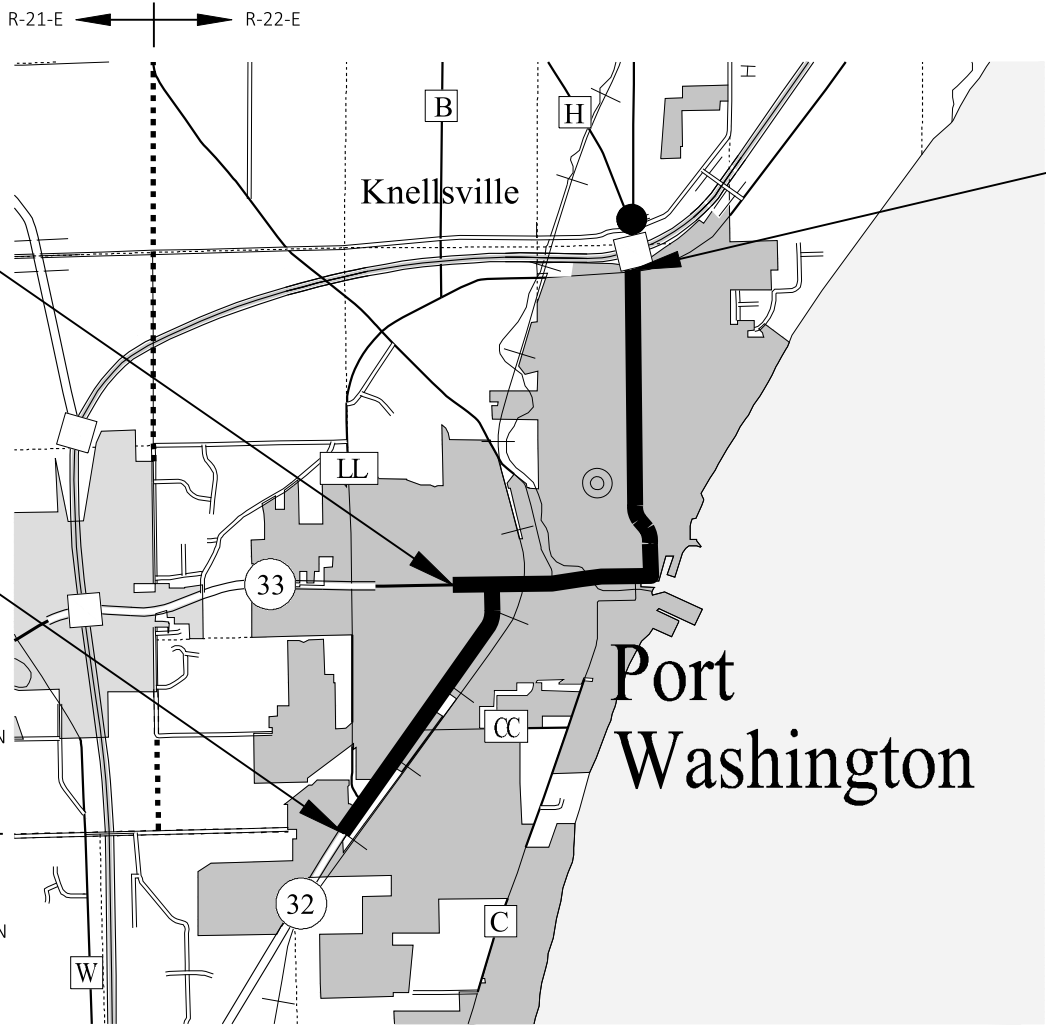

TOTAL NET LENGTH OF CENTERLINE =

HORIZONTAL POSITIONS SHOWN ON THIS PLAN ARE WISCONSIN COORDINATE REFERENCE SYSTEM (WISCRS), OZAUKEE COUNTY, NAD83 (2011), IN U.S. SURVEY FEET. POSITIONS SHOWN ARE GRID COORDINATES, GRID BEARINGS, AND GRID DISTANCES. GRID DISTANCES ARE THE SAME AS GROUND DISTANCES.

ELEVATIONS ARE REFERENCED TO NAVD 88 (2012). GPS DERIVED ELEVATIONS ARE BASED ON GEOID XX.

STATE OF WISCONSIN
DEPARTMENT OF TRANSPORTATION

PLAN OF PROPOSED IMPROVEMENT

SOUTHEAST REGION, ADA CURB RAMPS

PORT WASH/SAUK AREA VAR LOC PER PLN

VAR HWY
OZAUKEE

STATE PROJECT NUMBER
4821-04-70

STATE PROJECT	FEDERAL PROJECT	
	PROJECT	CONTRACT
4821-04-70		


PRILIMINARY PLAN
JUNE 16, 2025

STATE OF WISCONSIN
DEPARTMENT OF TRANSPORTATION

PREPARED BY	SURVEYOR
Designer	DESIGNER
Project Manager	PROJECT MANAGER
Regional Examiner	REGIONAL EXAMINER
Regional Supervisor	REGIONAL SUPERVISOR


APPROVED FOR THE DEPARTMENT
DATE: _____ (Signature)

E

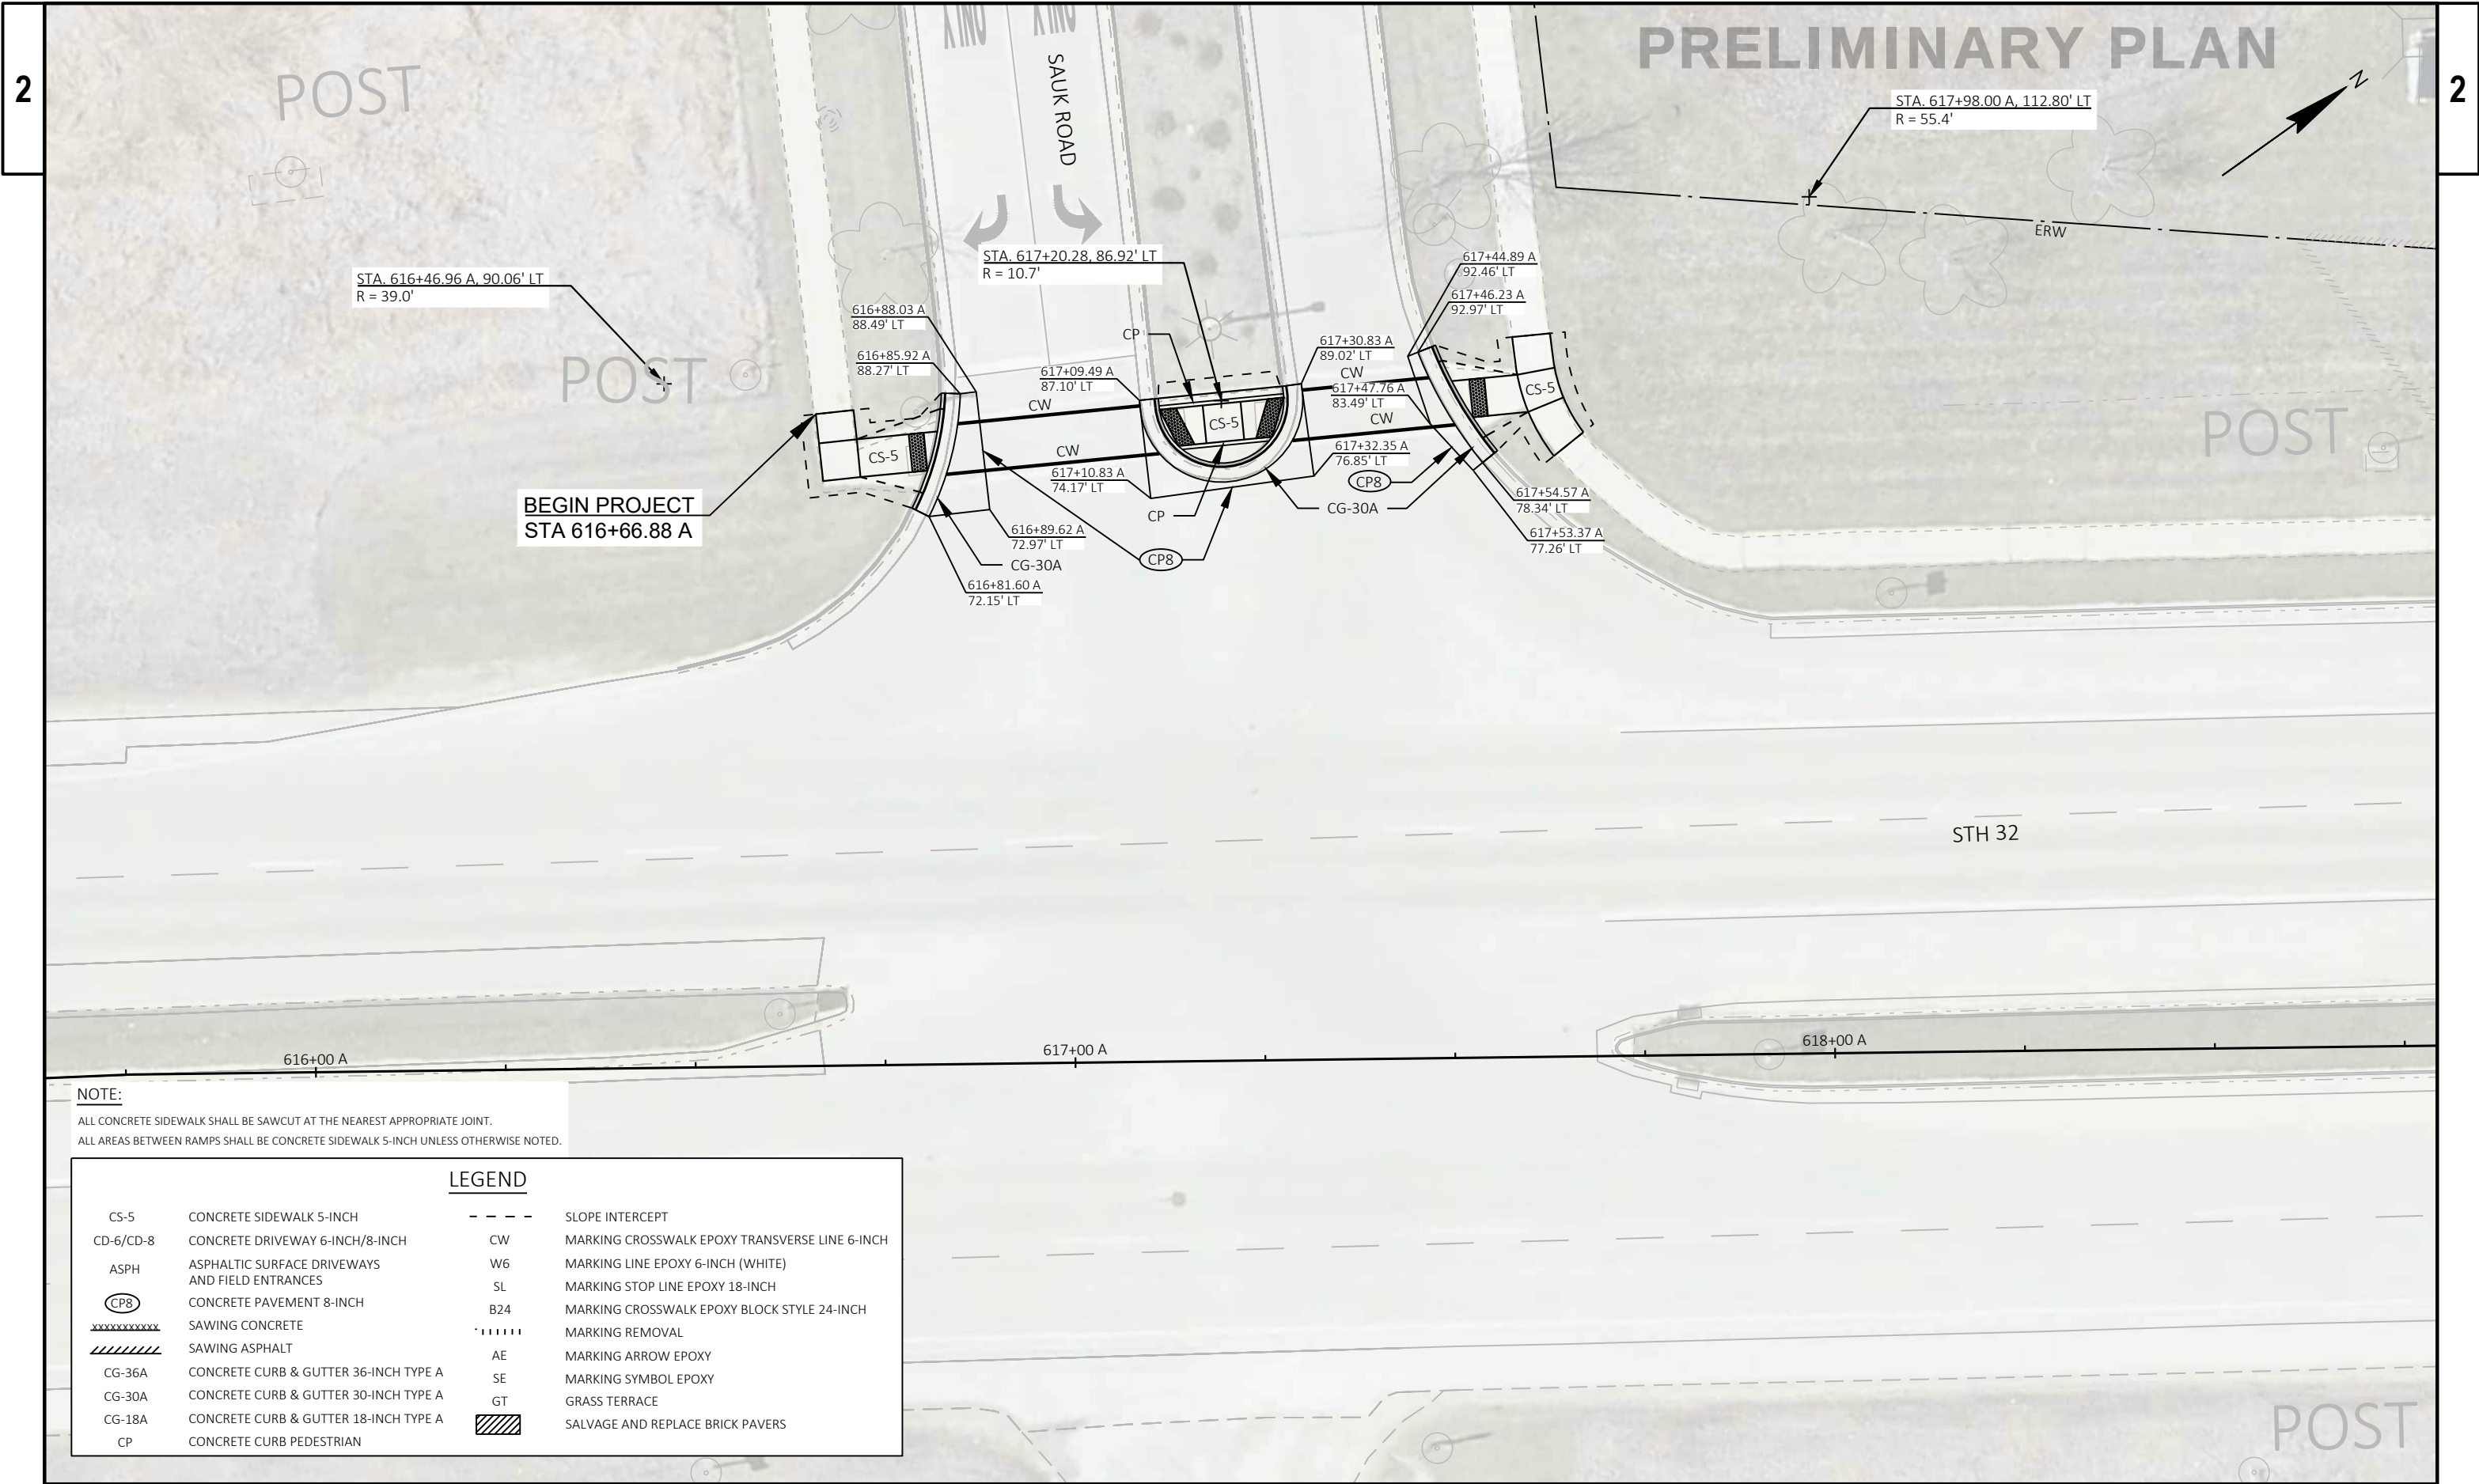

NOTE:
ALL CONCRETE SIDEWALK SHALL BE SAWCUT AT THE NEAREST APPROPRIATE JOINT.
ALL AREAS BETWEEN RAMPS SHALL BE CONCRETE SIDEWALK 5-INCH UNLESS OTHERWISE NOTED.

LEGEND			
CS-5	CONCRETE SIDEWALK 5-INCH	- - - -	SLOPE INTERCEPT
CD-6/CD-8	CONCRETE DRIVEWAY 6-INCH/8-INCH	CW	MARKING CROSSWALK EPOXY TRANSVERSE LINE 6-INCH
ASPH	ASPHALTIC SURFACE DRIVEWAYS AND FIELD ENTRANCES	W6	MARKING LINE EPOXY 6-INCH (WHITE)
CP8	CONCRETE PAVEMENT 8-INCH	SL	MARKING STOP LINE EPOXY 18-INCH
XXXXXX	SAWING CONCRETE	B24	MARKING CROSSWALK EPOXY BLOCK STYLE 24-INCH
////	SAWING ASPHALT		MARKING REMOVAL
CG-36A	CONCRETE CURB & GUTTER 36-INCH TYPE A	AE	MARKING ARROW EPOXY
CG-30A	CONCRETE CURB & GUTTER 30-INCH TYPE A	SE	MARKING SYMBOL EPOXY
CG-18A	CONCRETE CURB & GUTTER 18-INCH TYPE A	GT	GRASS TERRACE
CP	CONCRETE CURB PEDESTRIAN		SALVAGE AND REPLACE BRICK PAVERS

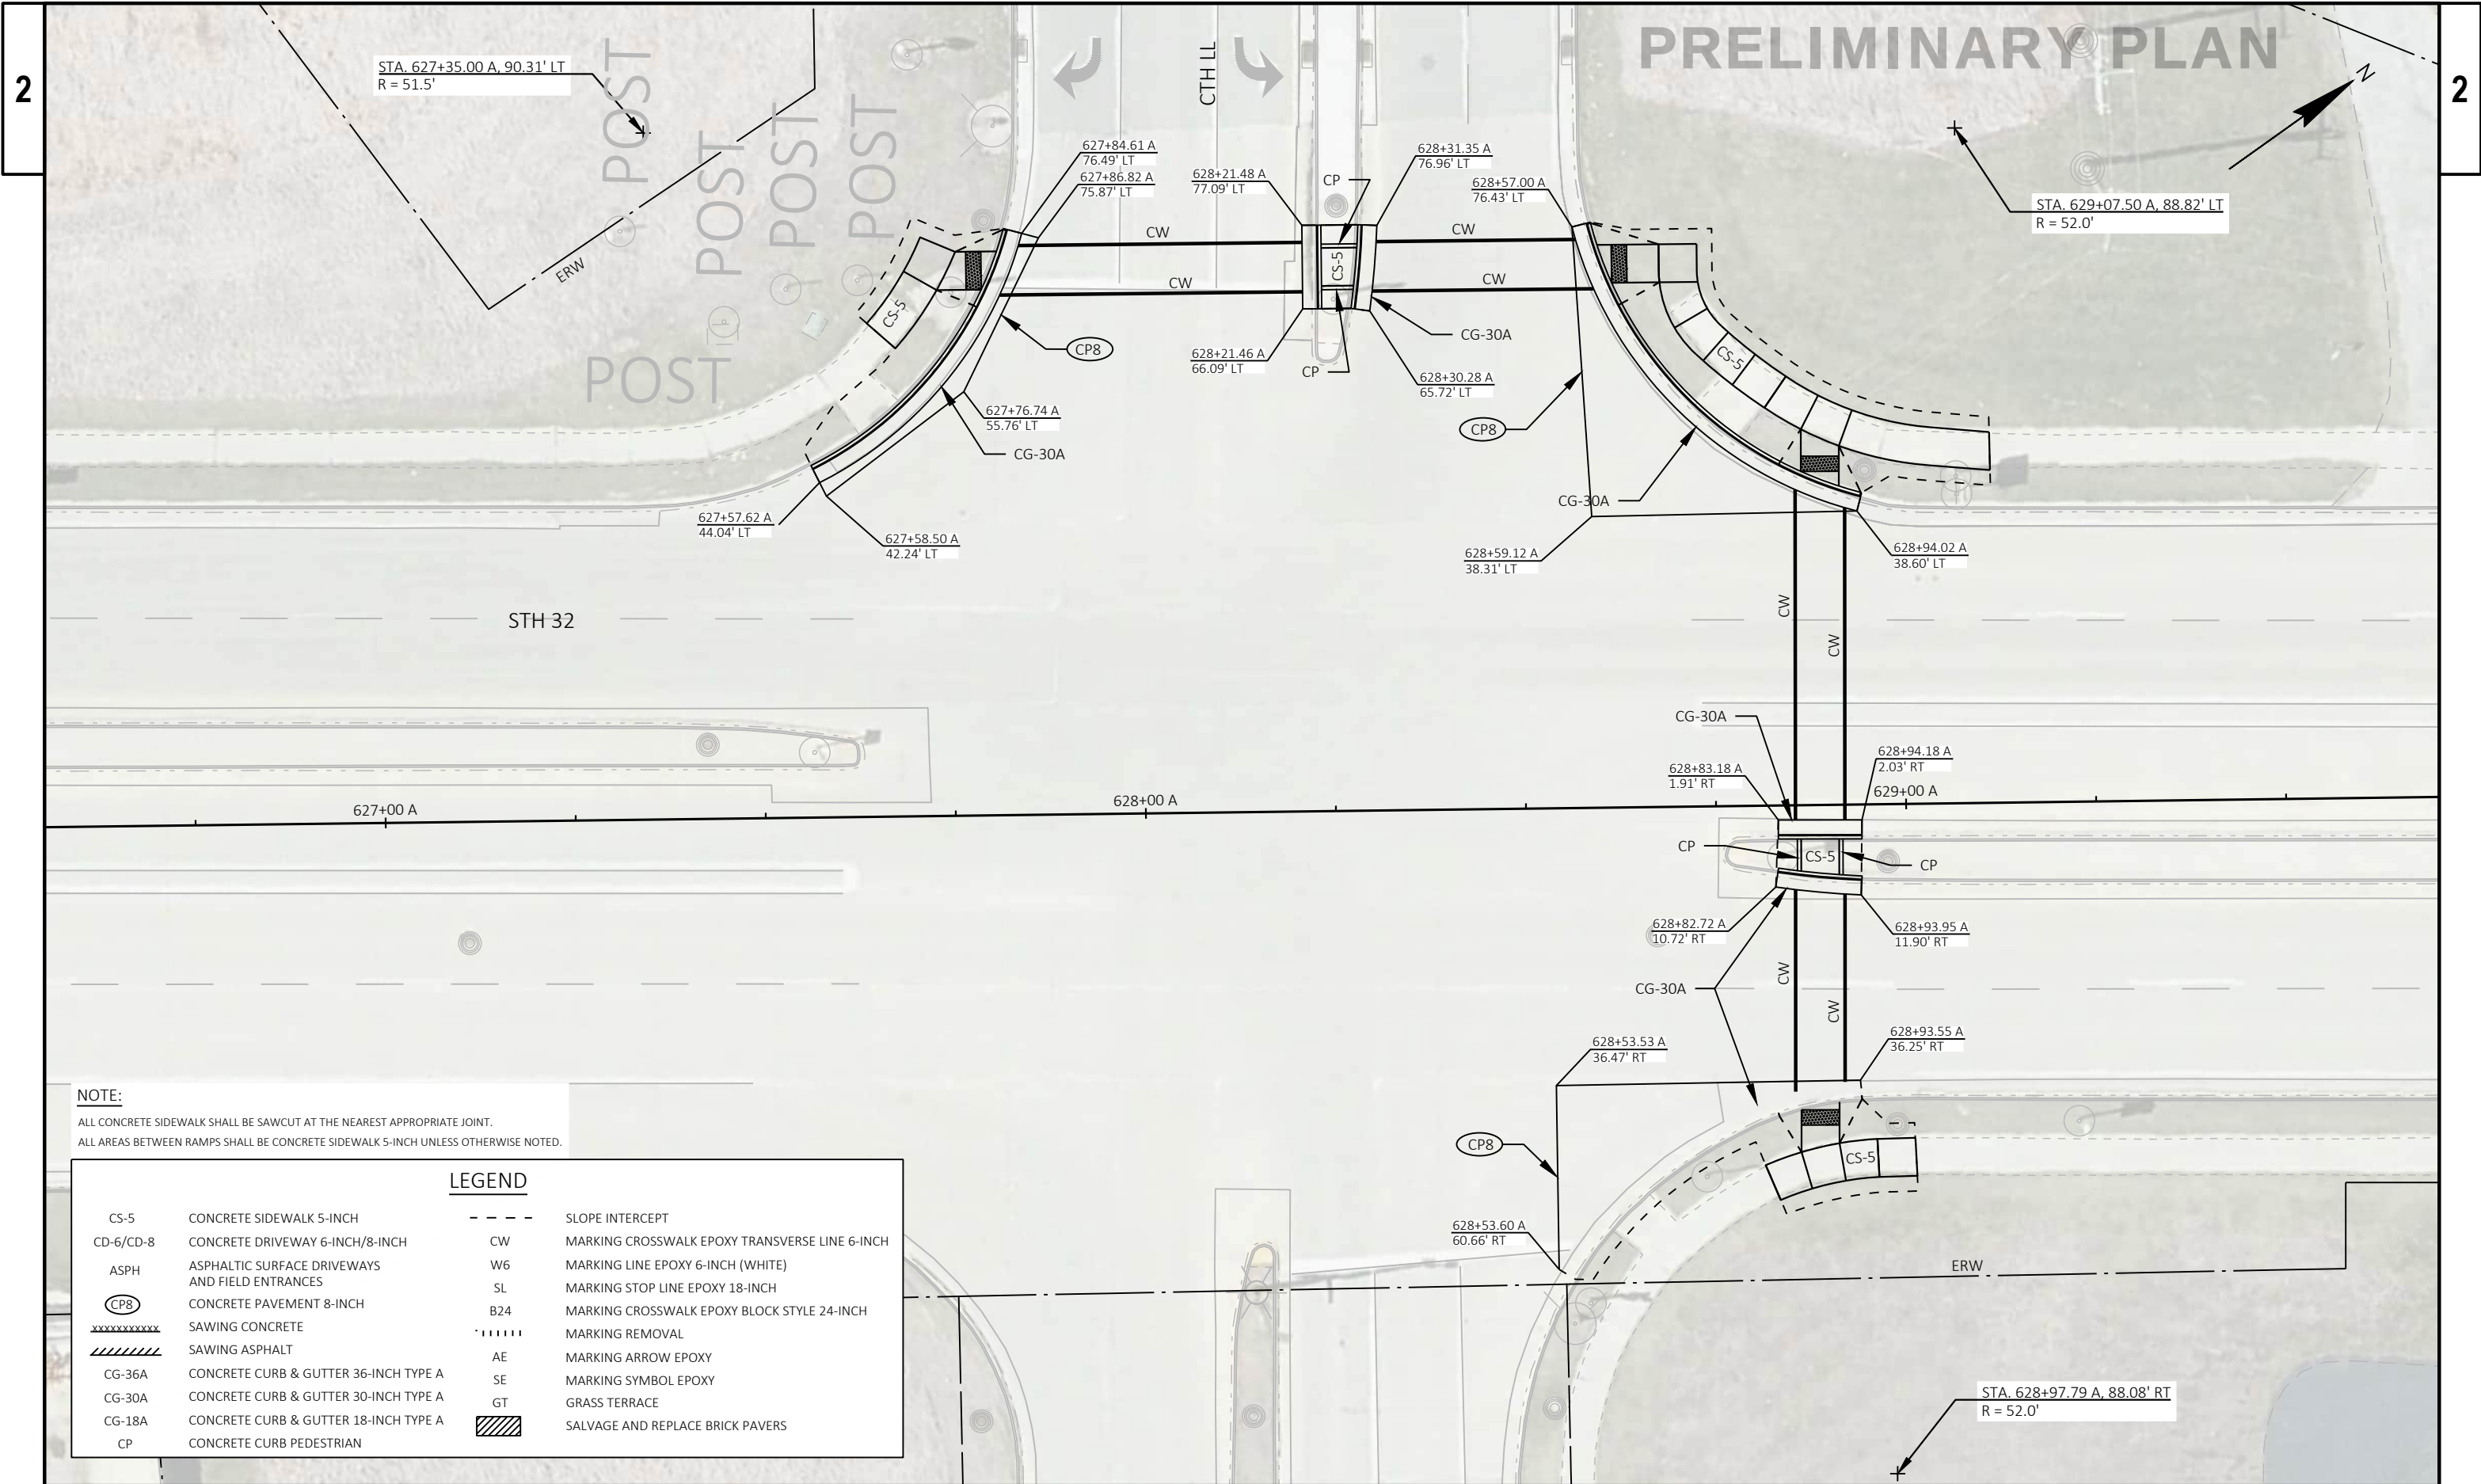

NOTE:
ALL CONCRETE SIDEWALK SHALL BE SAWCUT AT THE NEAREST APPROPRIATE JOINT.
ALL AREAS BETWEEN RAMPS SHALL BE CONCRETE SIDEWALK 5-INCH UNLESS OTHERWISE NOTED.

LEGEND		
CS-5	CONCRETE SIDEWALK 5-INCH	- - - - SLOPE INTERCEPT
CD-6/CD-8	CONCRETE DRIVEWAY 6-INCH/8-INCH	CW MARKING CROSSWALK EPOXY TRANSVERSE LINE 6-INCH
ASPH	ASPHALTIC SURFACE DRIVEWAYS AND FIELD ENTRANCES	W6 MARKING LINE EPOXY 6-INCH (WHITE)
CP8	CONCRETE PAVEMENT 8-INCH	SL MARKING STOP LINE EPOXY 18-INCH
XXXXXX	SAWING CONCRETE	B24 MARKING CROSSWALK EPOXY BLOCK STYLE 24-INCH
////	SAWING ASPHALT	 MARKING REMOVAL
CG-36A	CONCRETE CURB & GUTTER 36-INCH TYPE A	AE MARKING ARROW EPOXY
CG-30A	CONCRETE CURB & GUTTER 30-INCH TYPE A	SE MARKING SYMBOL EPOXY
CG-18A	CONCRETE CURB & GUTTER 18-INCH TYPE A	GT GRASS TERRACE
CP	CONCRETE CURB PEDESTRIAN	▨ SALVAGE AND REPLACE BRICK PAVERS

PROJECT NO: 4821-04-70

HWY: STH 32

COUNTY: OZAUKEE

INTERSECTION DETAILS

SHEET

3

E

FILE NAME : S:\MIL\2000-2099\2089\050\DRAWINGS\CAD\CIVIL 3D\SHEETS\021101-ID.DWG
LAYOUT NAME - 02-CTH LL

PLOT DATE : 6/16/2025 10:14 AM



PLOT BY : OVERSTREET, JOELY

PLOT NAME :

PLOT SCALE : 1 IN:20 FT

WISDOT/CADDs SHEET 42

PRELIMINARY PLAN

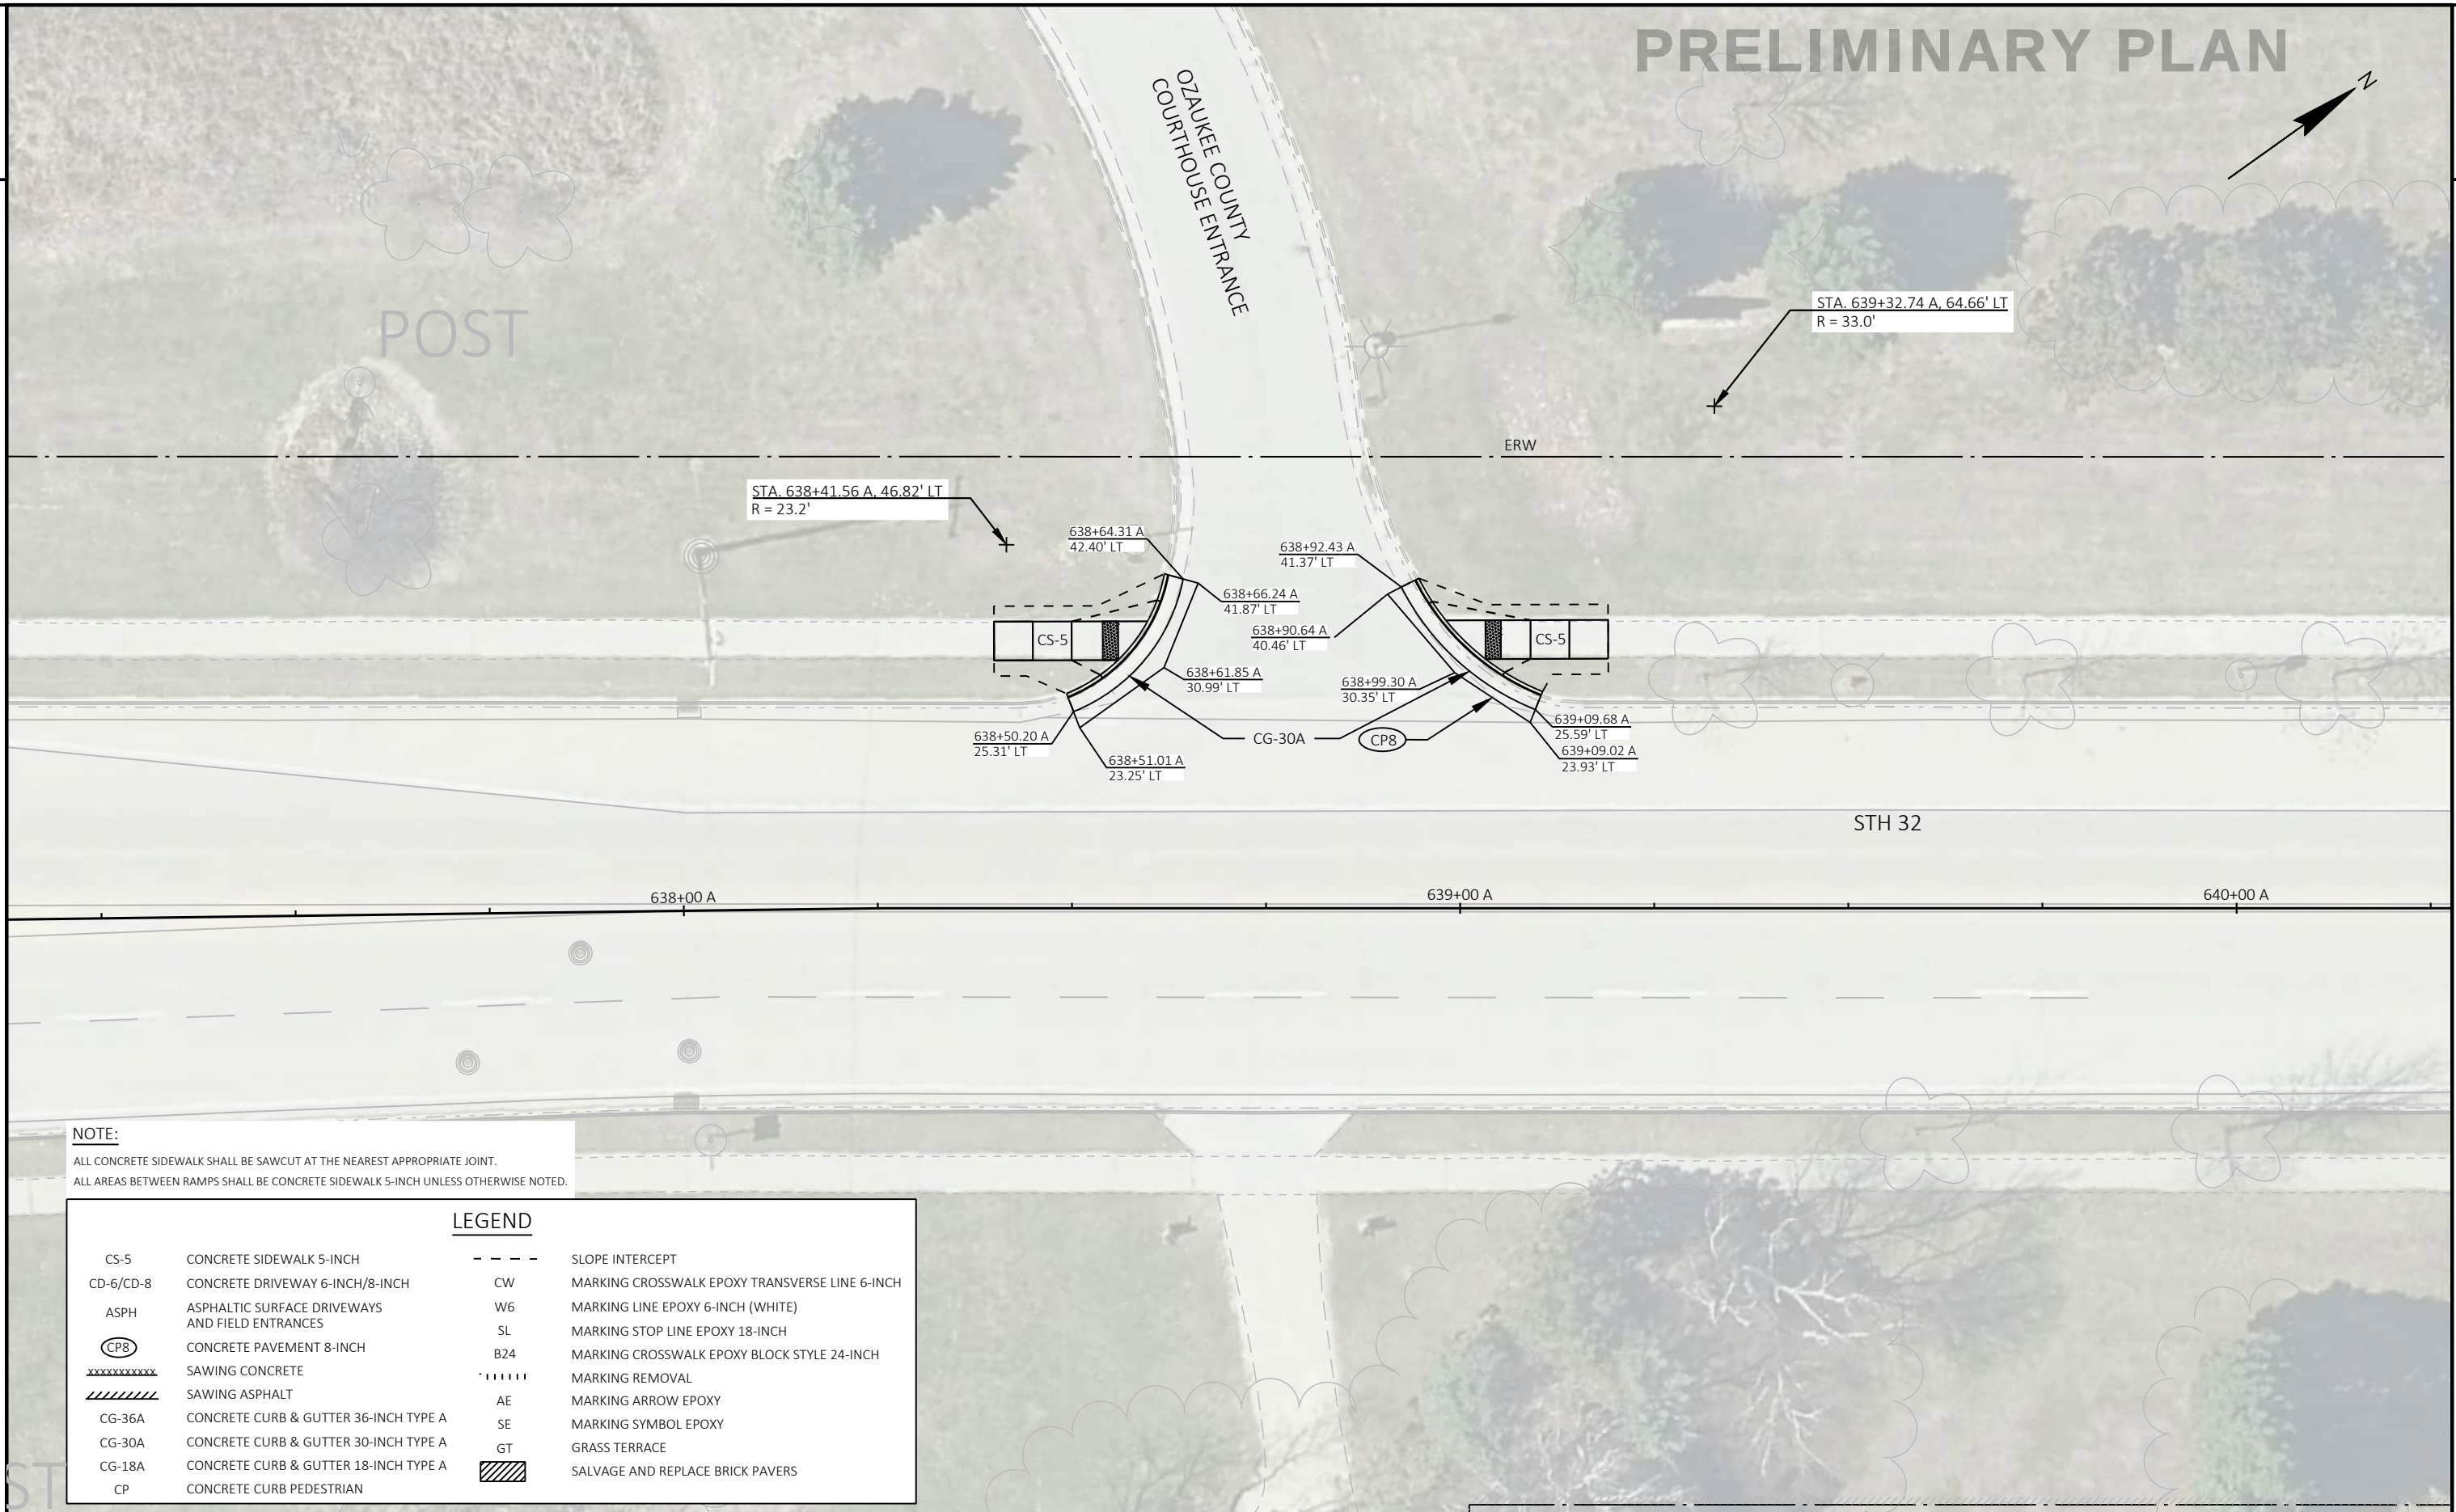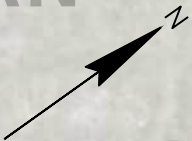

NOTE:
ALL CONCRETE SIDEWALK SHALL BE SAWCUT AT THE NEAREST APPROPRIATE JOINT.
ALL AREAS BETWEEN RAMPS SHALL BE CONCRETE SIDEWALK 5-INCH UNLESS OTHERWISE NOTED.

LEGEND

CS-5	CONCRETE SIDEWALK 5-INCH	- - - -	SLOPE INTERCEPT
CD-6/CD-8	CONCRETE DRIVEWAY 6-INCH/8-INCH	CW	MARKING CROSSWALK EPOXY TRANSVERSE LINE 6-INCH
ASPH	ASPHALTIC SURFACE DRIVEWAYS AND FIELD ENTRANCES	W6	MARKING LINE EPOXY 6-INCH (WHITE)
CP8	CONCRETE PAVEMENT 8-INCH	SL	MARKING STOP LINE EPOXY 18-INCH
XXXXXX	SAWING CONCRETE	B24	MARKING CROSSWALK EPOXY BLOCK STYLE 24-INCH
////	SAWING ASPHALT		MARKING REMOVAL
CG-36A	CONCRETE CURB & GUTTER 36-INCH TYPE A	AE	MARKING ARROW EPOXY
CG-30A	CONCRETE CURB & GUTTER 30-INCH TYPE A	SE	MARKING SYMBOL EPOXY
CG-18A	CONCRETE CURB & GUTTER 18-INCH TYPE A	GT	GRASS TERRACE
CP	CONCRETE CURB PEDESTRIAN		SALVAGE AND REPLACE BRICK PAVERS

PROJECT NO: 4821-04-70

HWY: STH 32


COUNTY: OZAUKEE


INTERSECTION DETAILS

SHEET

4

E

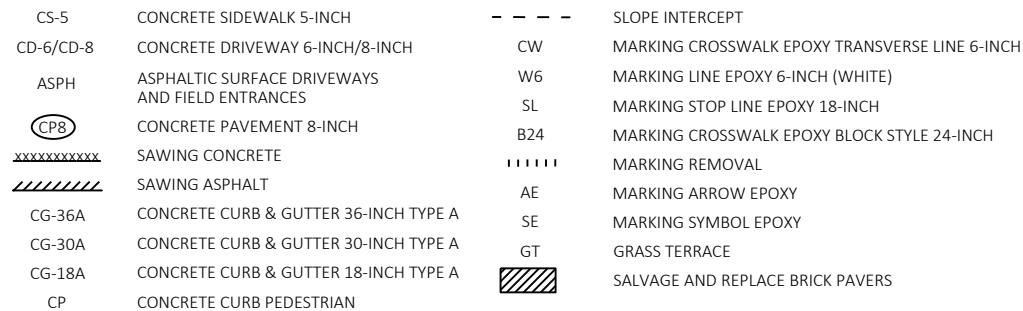

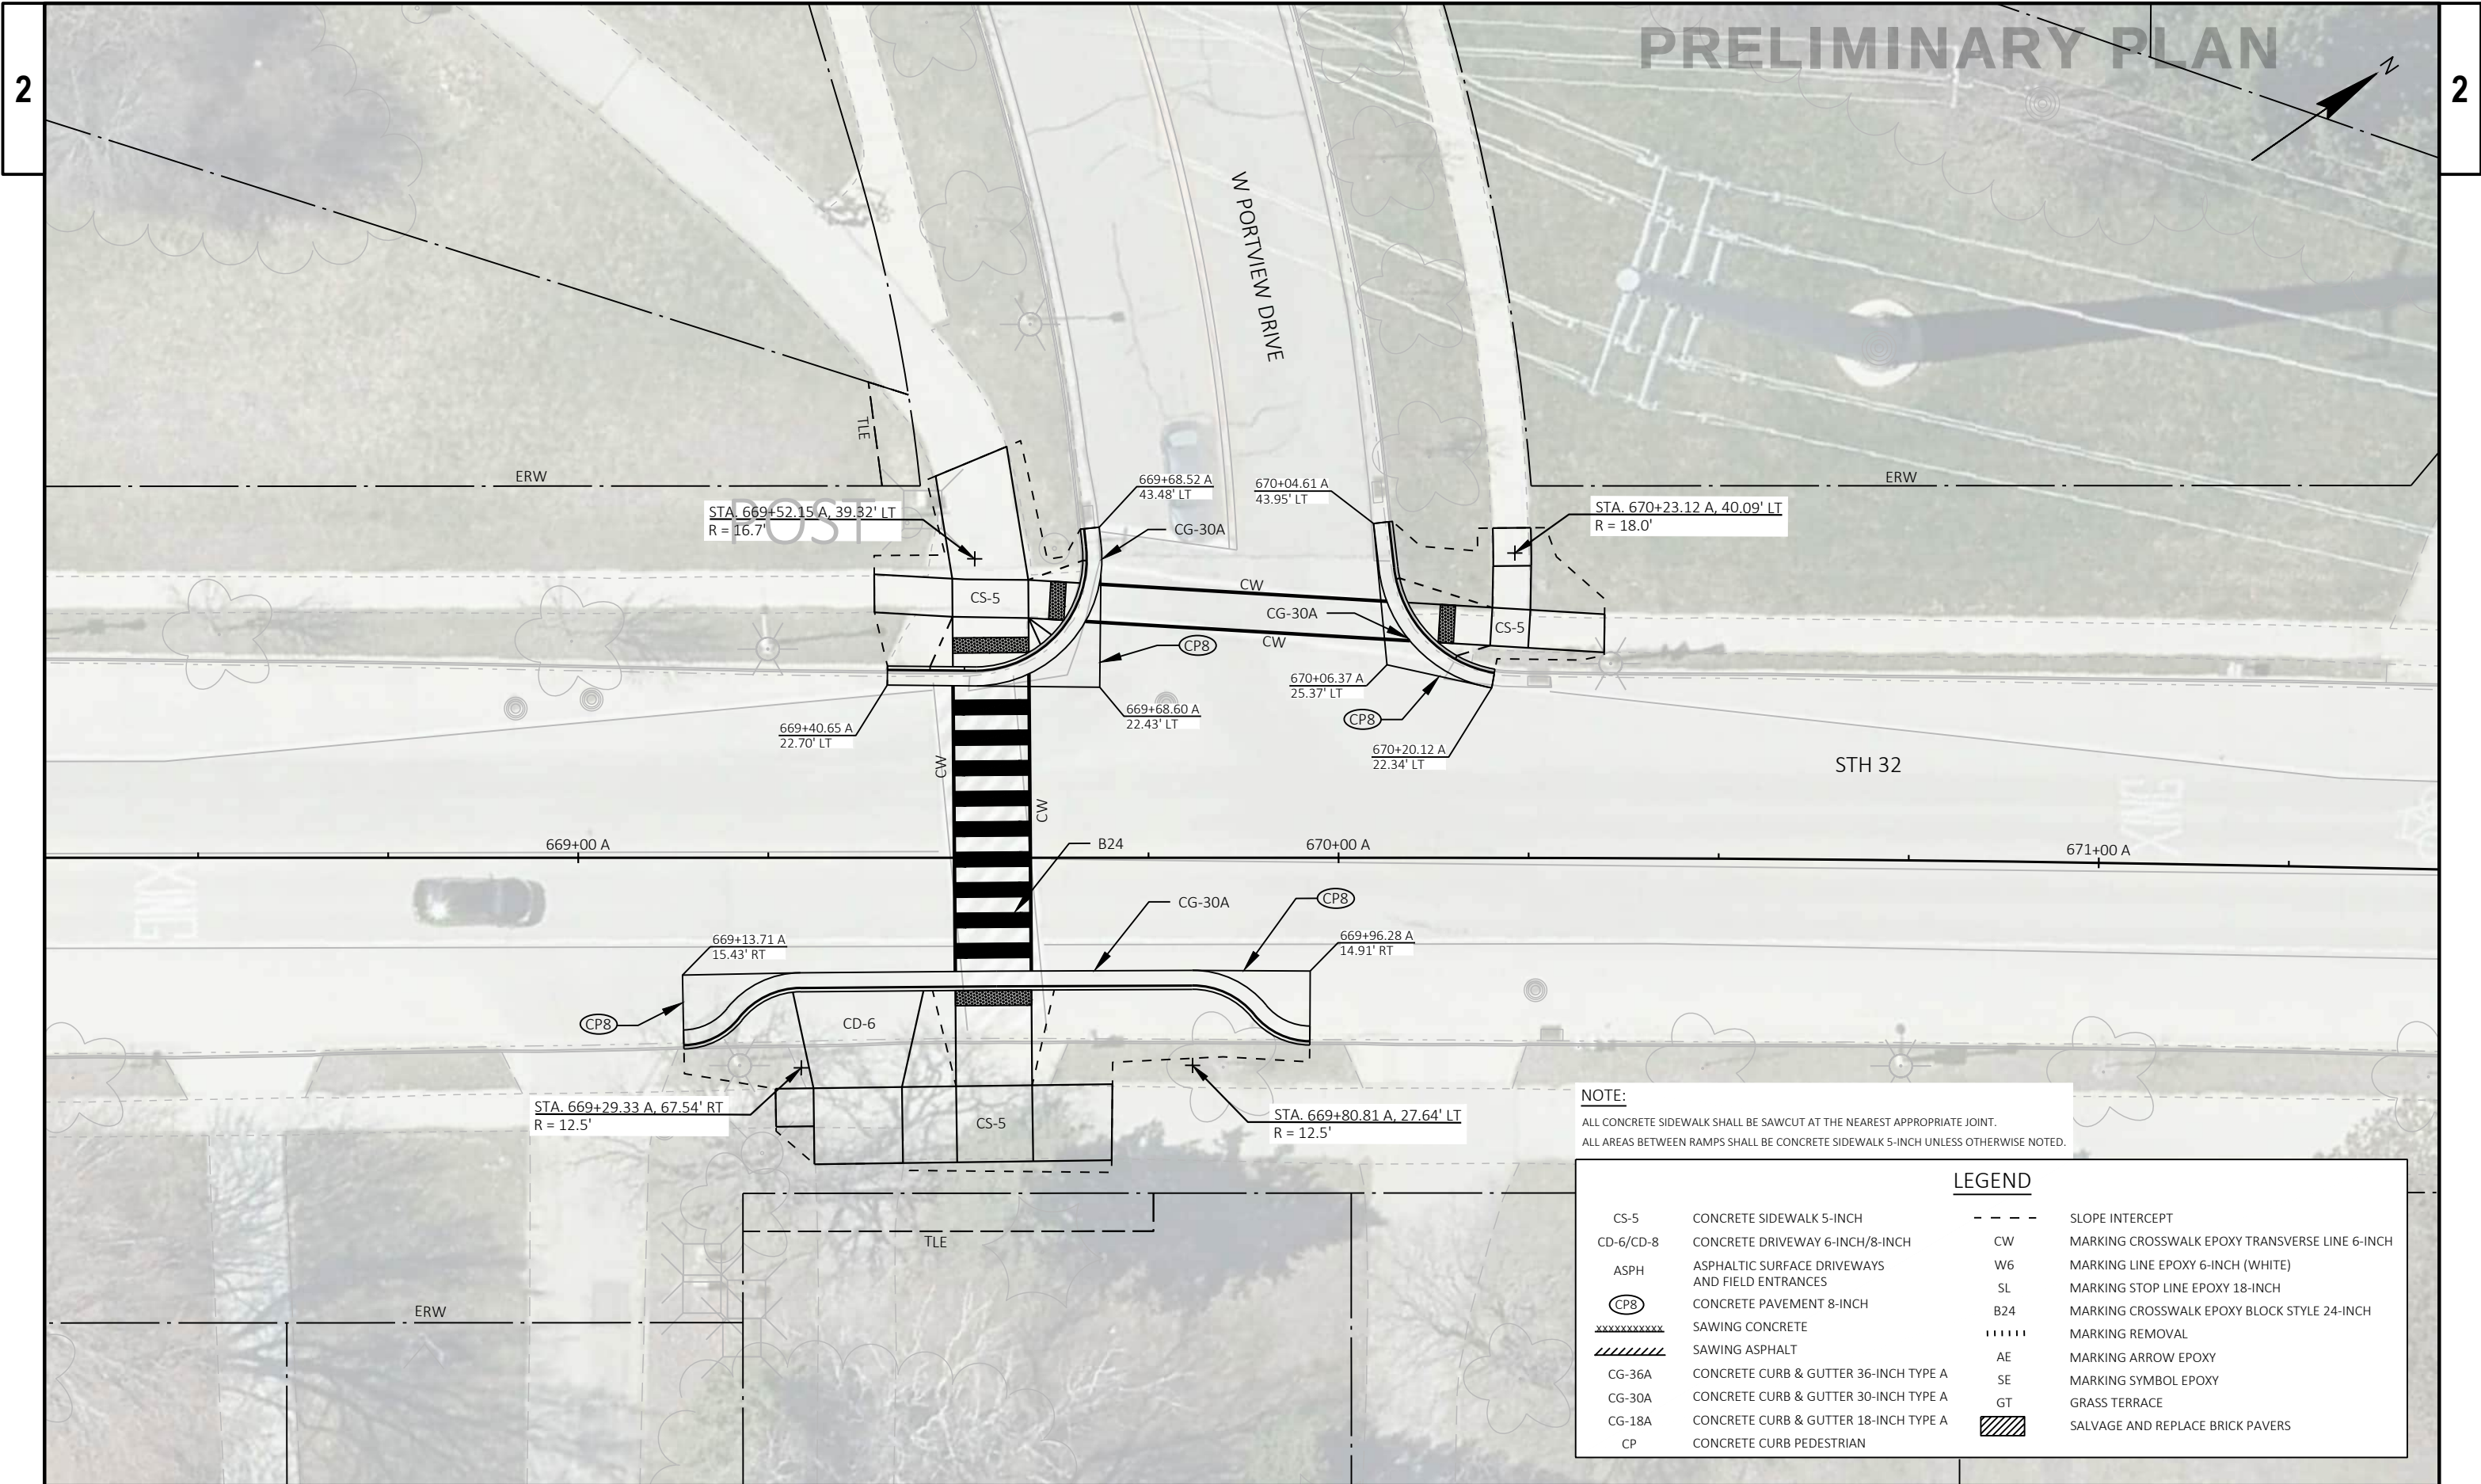

PROJECT NO: 4821-04-70


HWY: STH 32

COUNTY: OZAUKEE


INTERSECTION DETAILS

SHEET

6 E

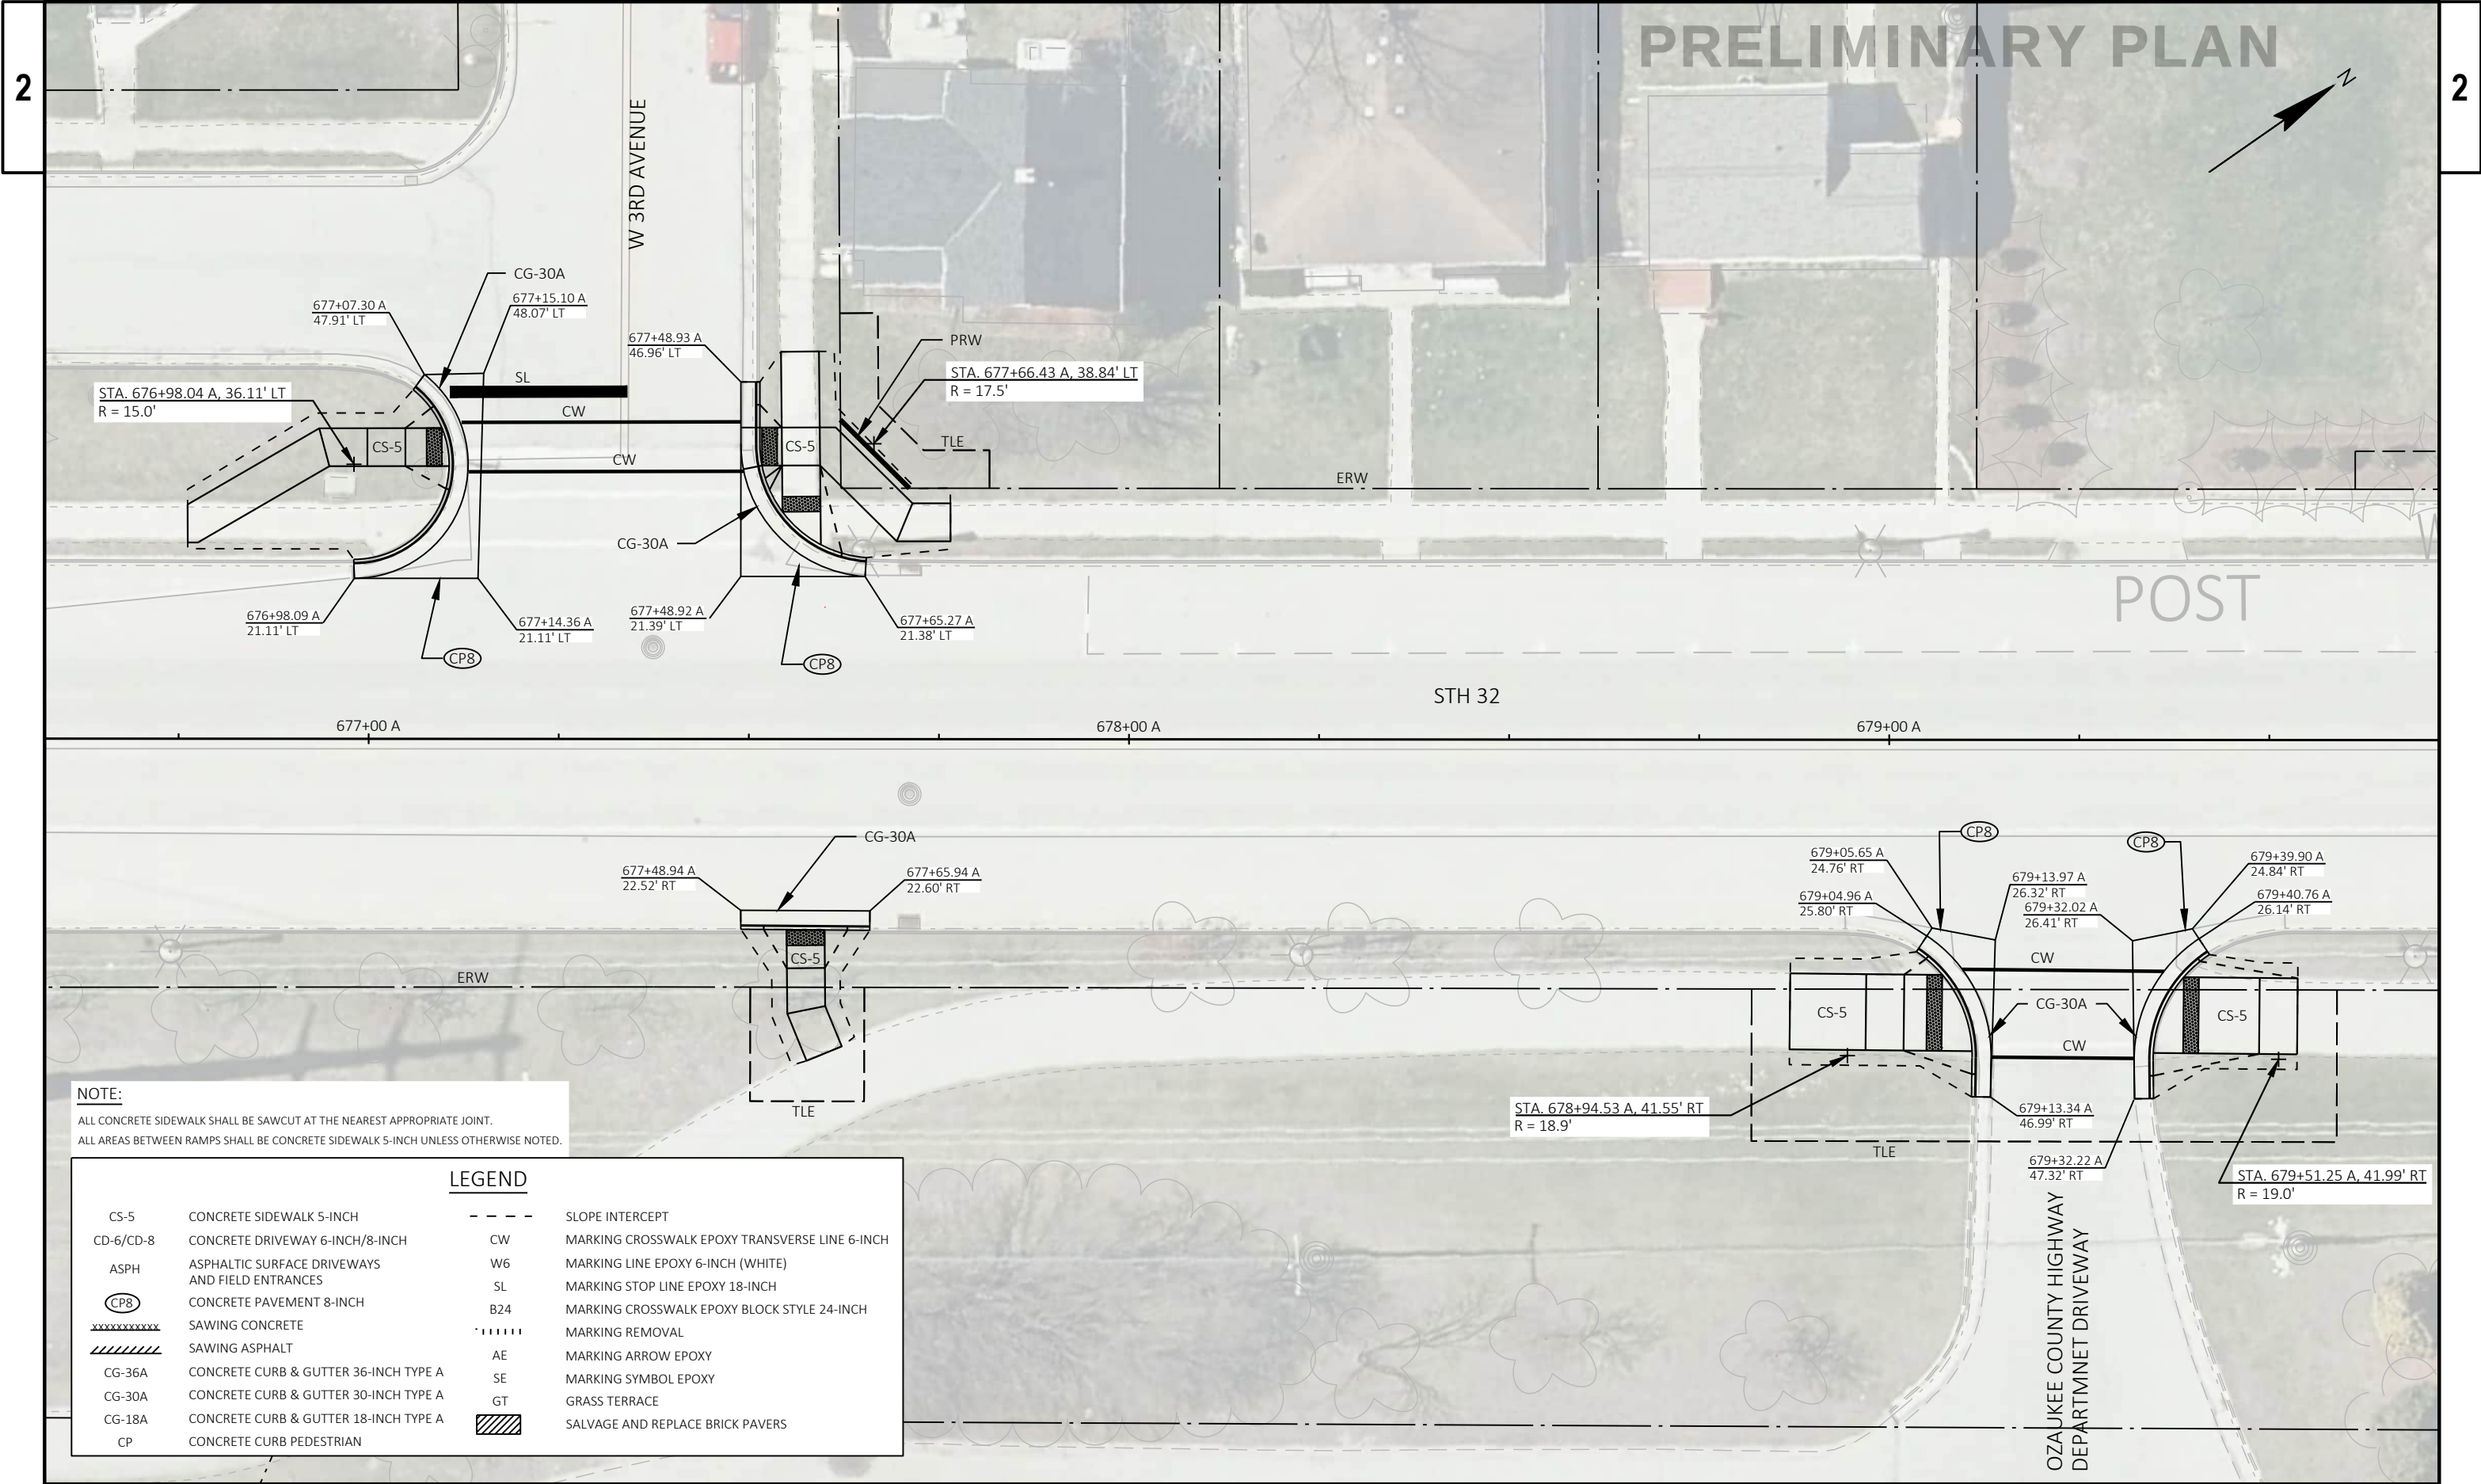


PRELIMINARY PLAN

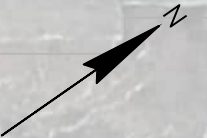

W 2ND AVENUE

STA. 680+56.40 A, 38.28' LT
R = 17.0'STA. 681+18.61 A, 38.86' LT
R = 17.5'

PROTECT EXISTING WALL

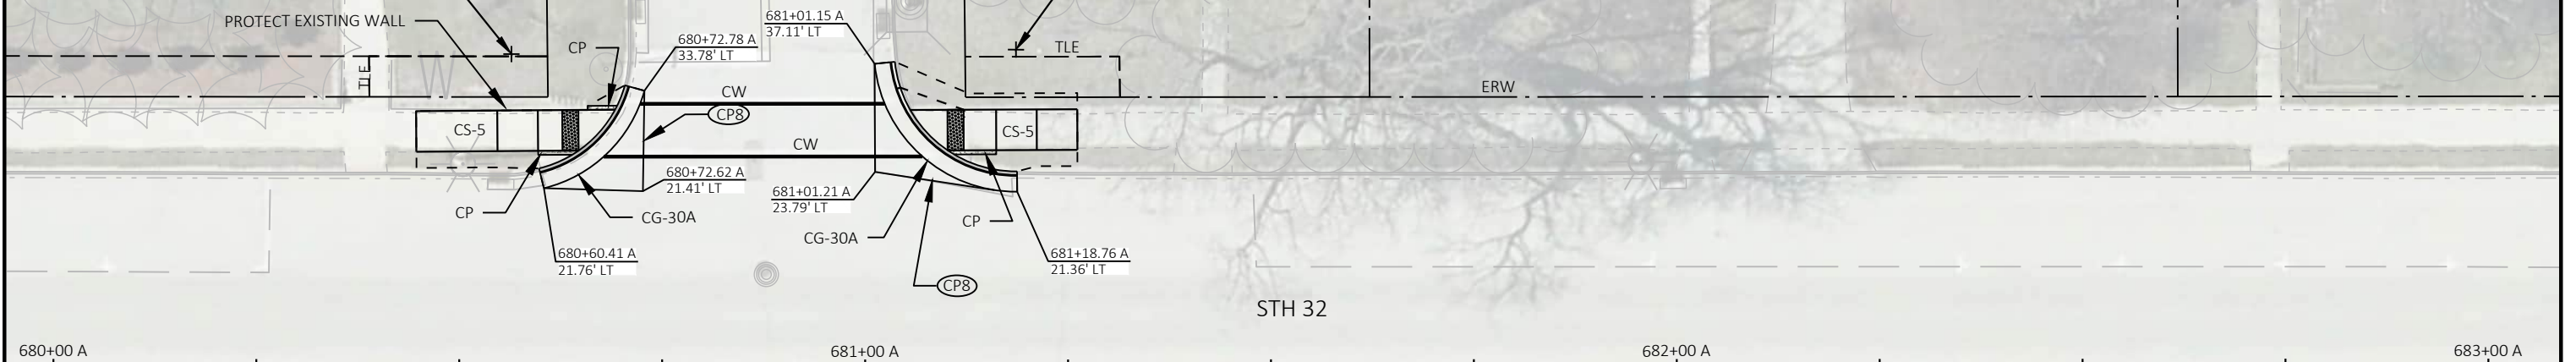

NOTE:


ALL CONCRETE SIDEWALK SHALL BE SAWCUT AT THE NEAREST APPROPRIATE JOINT.
ALL AREAS BETWEEN RAMP SHALL BE CONCRETE SIDEWALK 5-INCH UNLESS OTHERWISE NOTED.

LEGEND

CS-5	CONCRETE SIDEWALK 5-INCH	- - - -	SLOPE INTERCEPT
CD-6/CD-8	CONCRETE DRIVEWAY 6-INCH/8-INCH	CW	MARKING CROSSWALK EPOXY TRANSVERSE LINE 6-INCH
ASPH	ASPHALTIC SURFACE DRIVEWAYS AND FIELD ENTRANCES	W6	MARKING LINE EPOXY 6-INCH (WHITE)
CP8	CONCRETE PAVEMENT 8-INCH	SL	MARKING STOP LINE EPOXY 18-INCH
XXXXXX	SAWING CONCRETE	B24	MARKING CROSSWALK EPOXY BLOCK STYLE 24-INCH
////	SAWING ASPHALT		MARKING REMOVAL
CG-36A	CONCRETE CURB & GUTTER 36-INCH TYPE A	AE	MARKING ARROW EPOXY
CG-30A	CONCRETE CURB & GUTTER 30-INCH TYPE A	SE	MARKING SYMBOL EPOXY
CG-18A	CONCRETE CURB & GUTTER 18-INCH TYPE A	GT	GRASS TERRACE
CP	CONCRETE CURB PEDESTRIAN	////	SALVAGE AND REPLACE BRICK PAVERS

STA. 682+06.20 A, 41.53' RT
R = 19.0'682+59.59 A
25.41' RTSTA. 682+68.90 A, 41.40' RT
R = 18.5'

ERW

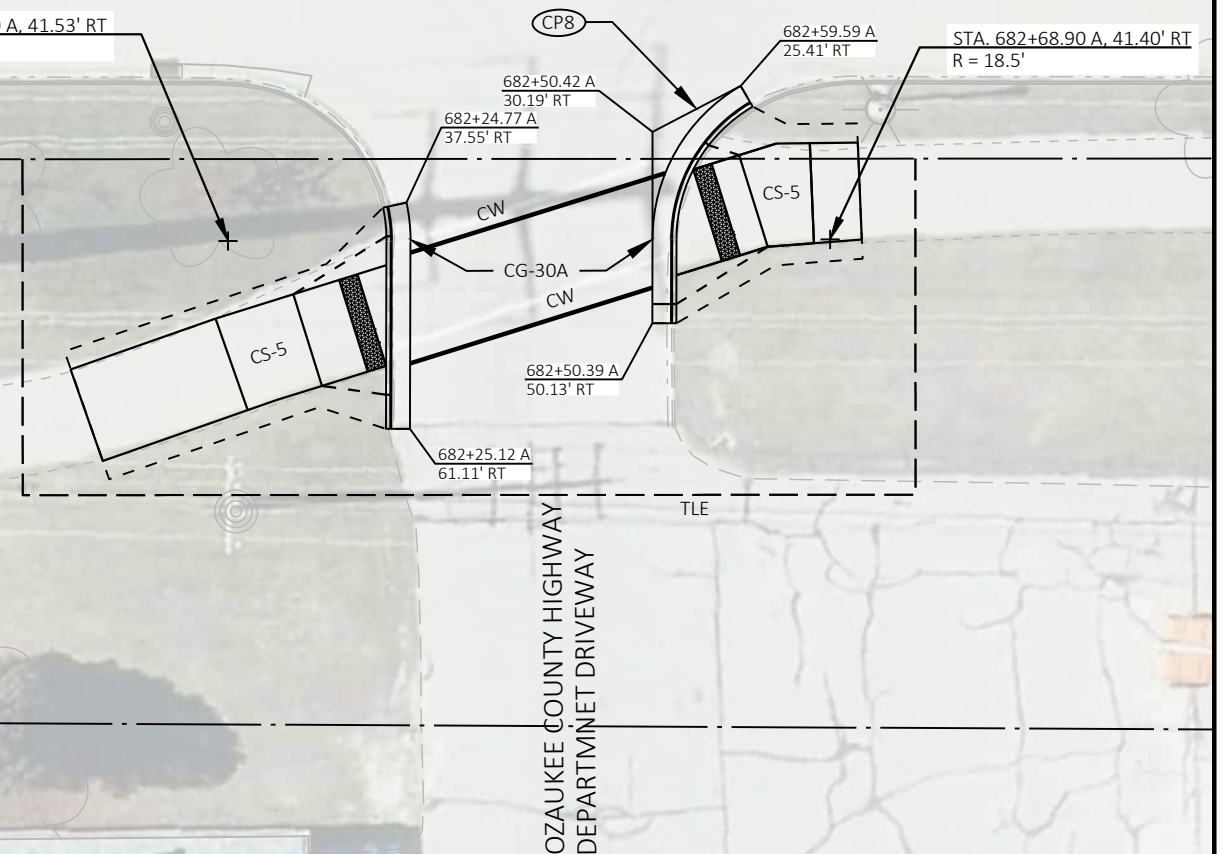

PROJECT NO: 4821-04-70

HWY: STH 32


COUNTY: OZAUKEE

INTERSECTION DETAILS

SHEET

8 E

PRELIMINARY PLAN

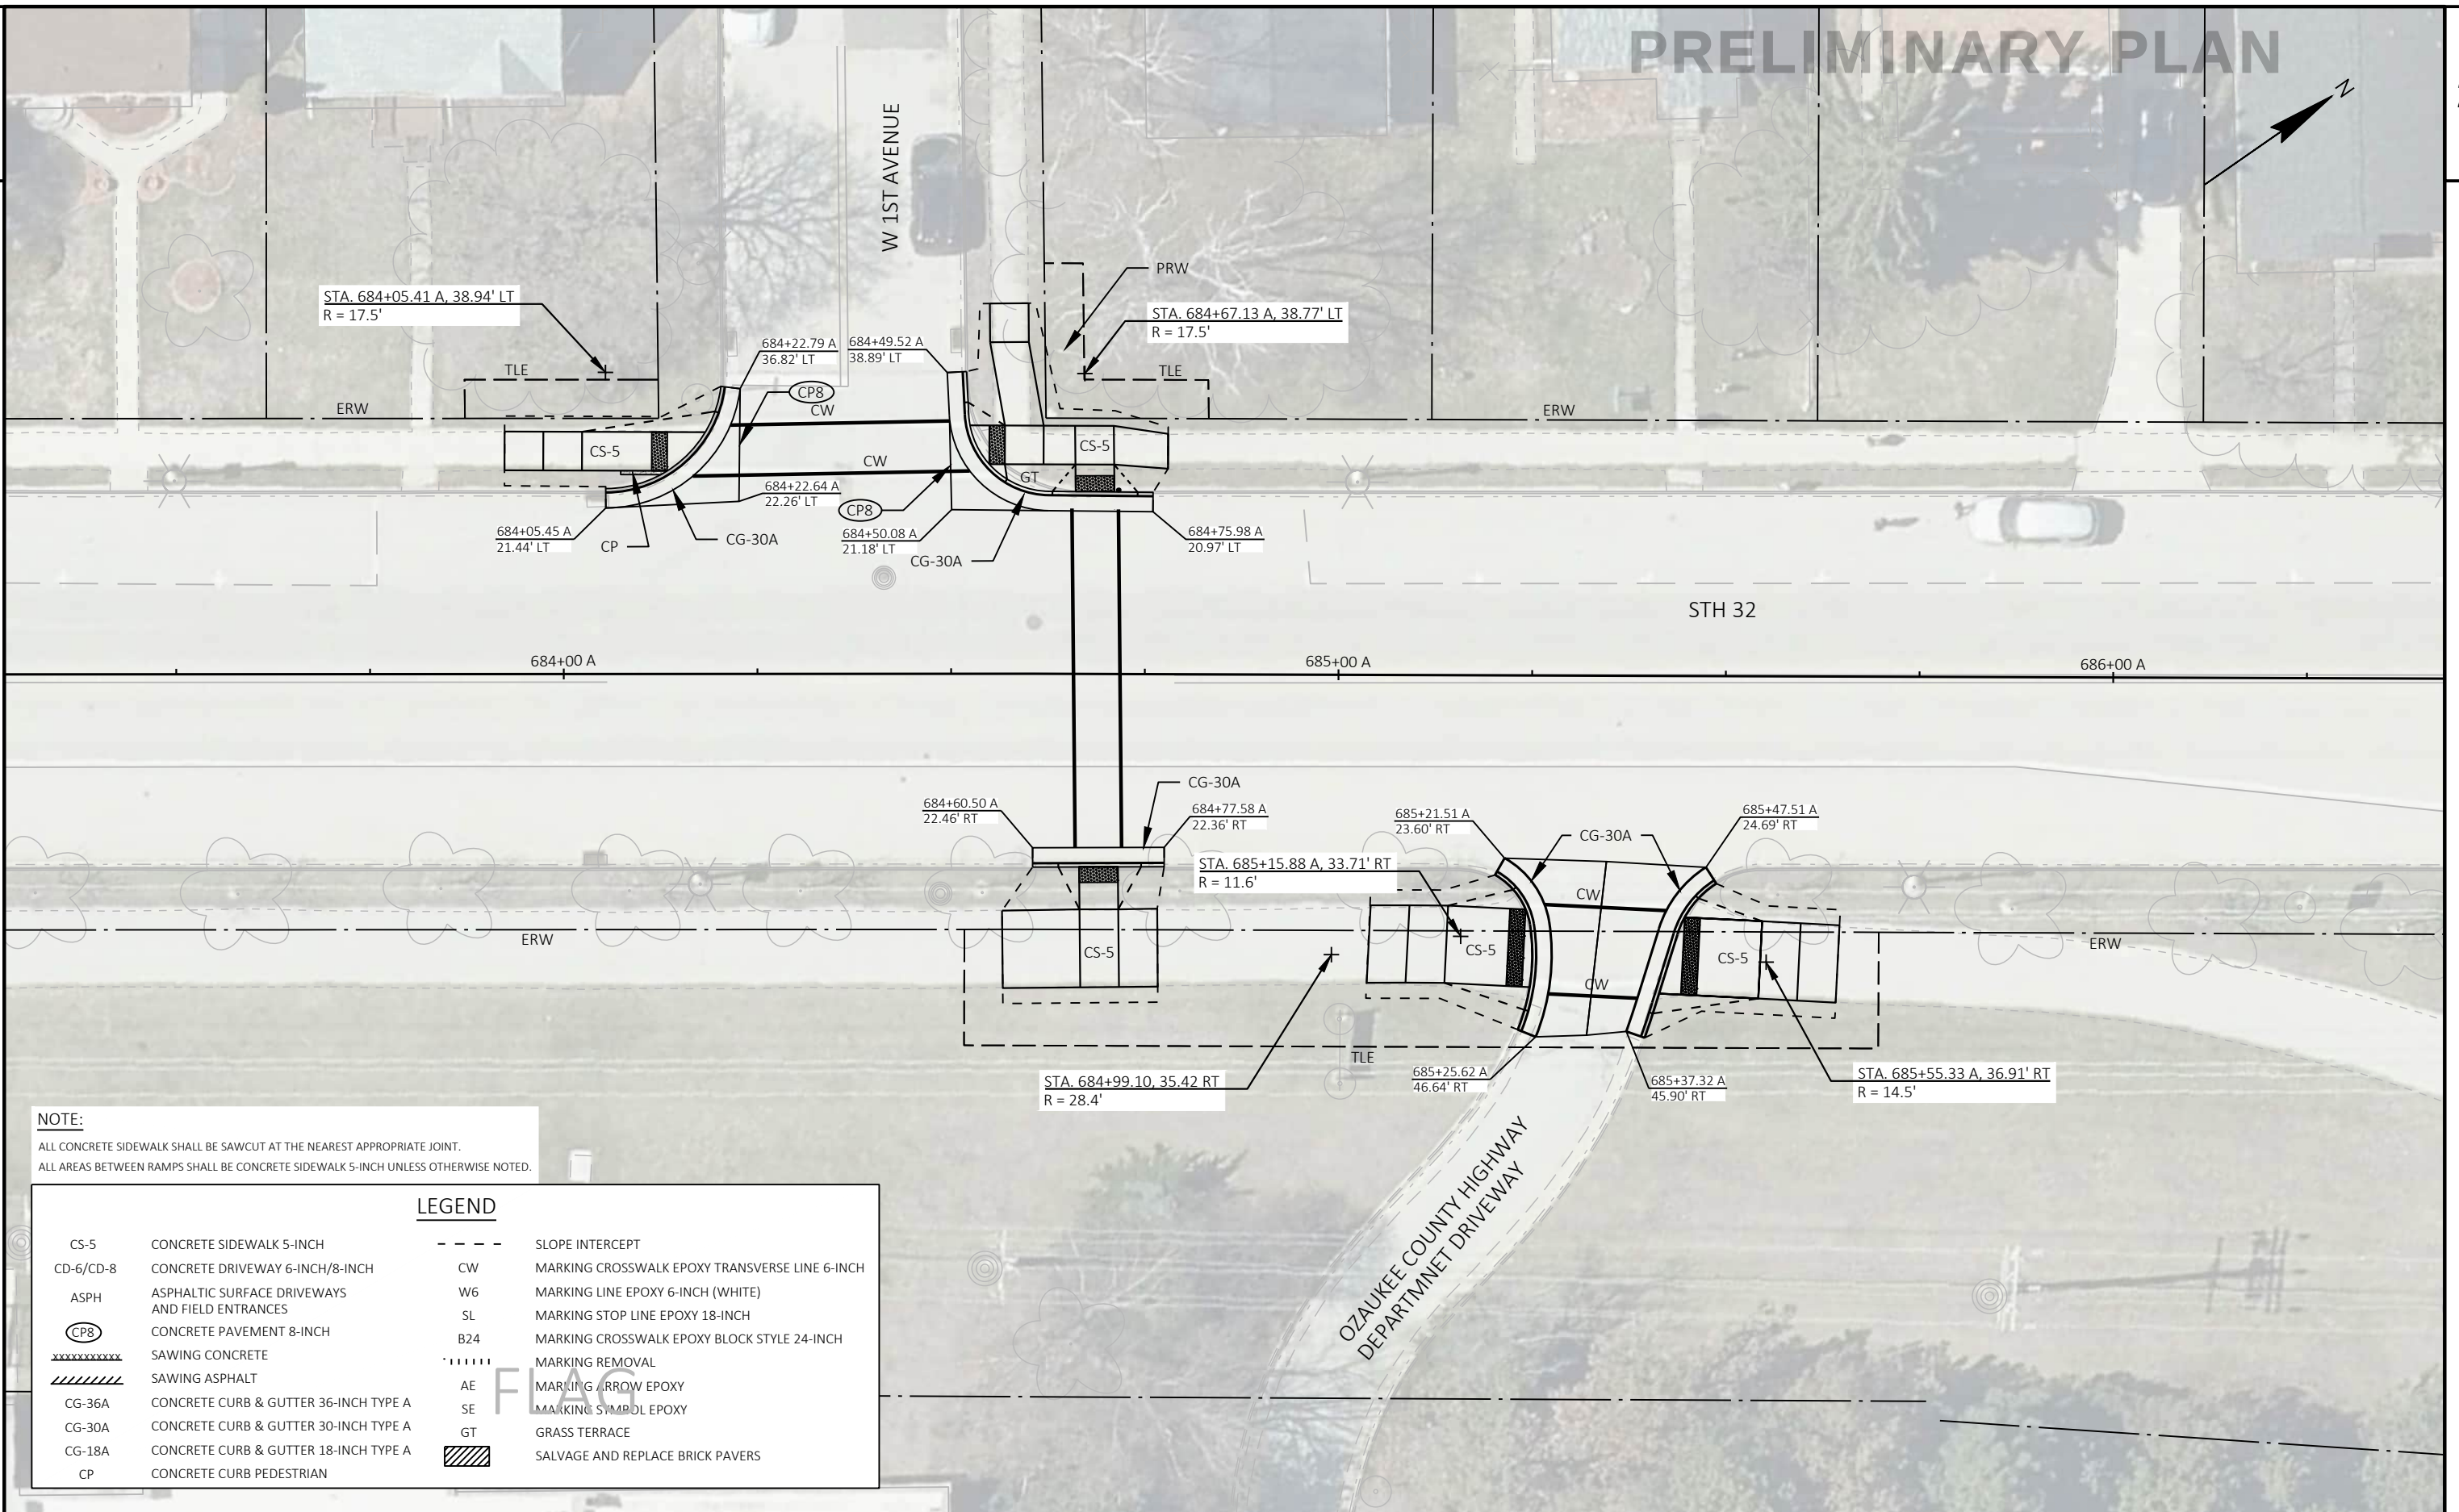

PROJECT NO: 4821-04-70


HWY: STH 32

COUNTY: OZAUKEE

INTERSECTION DETAILS

SHEET

9 E

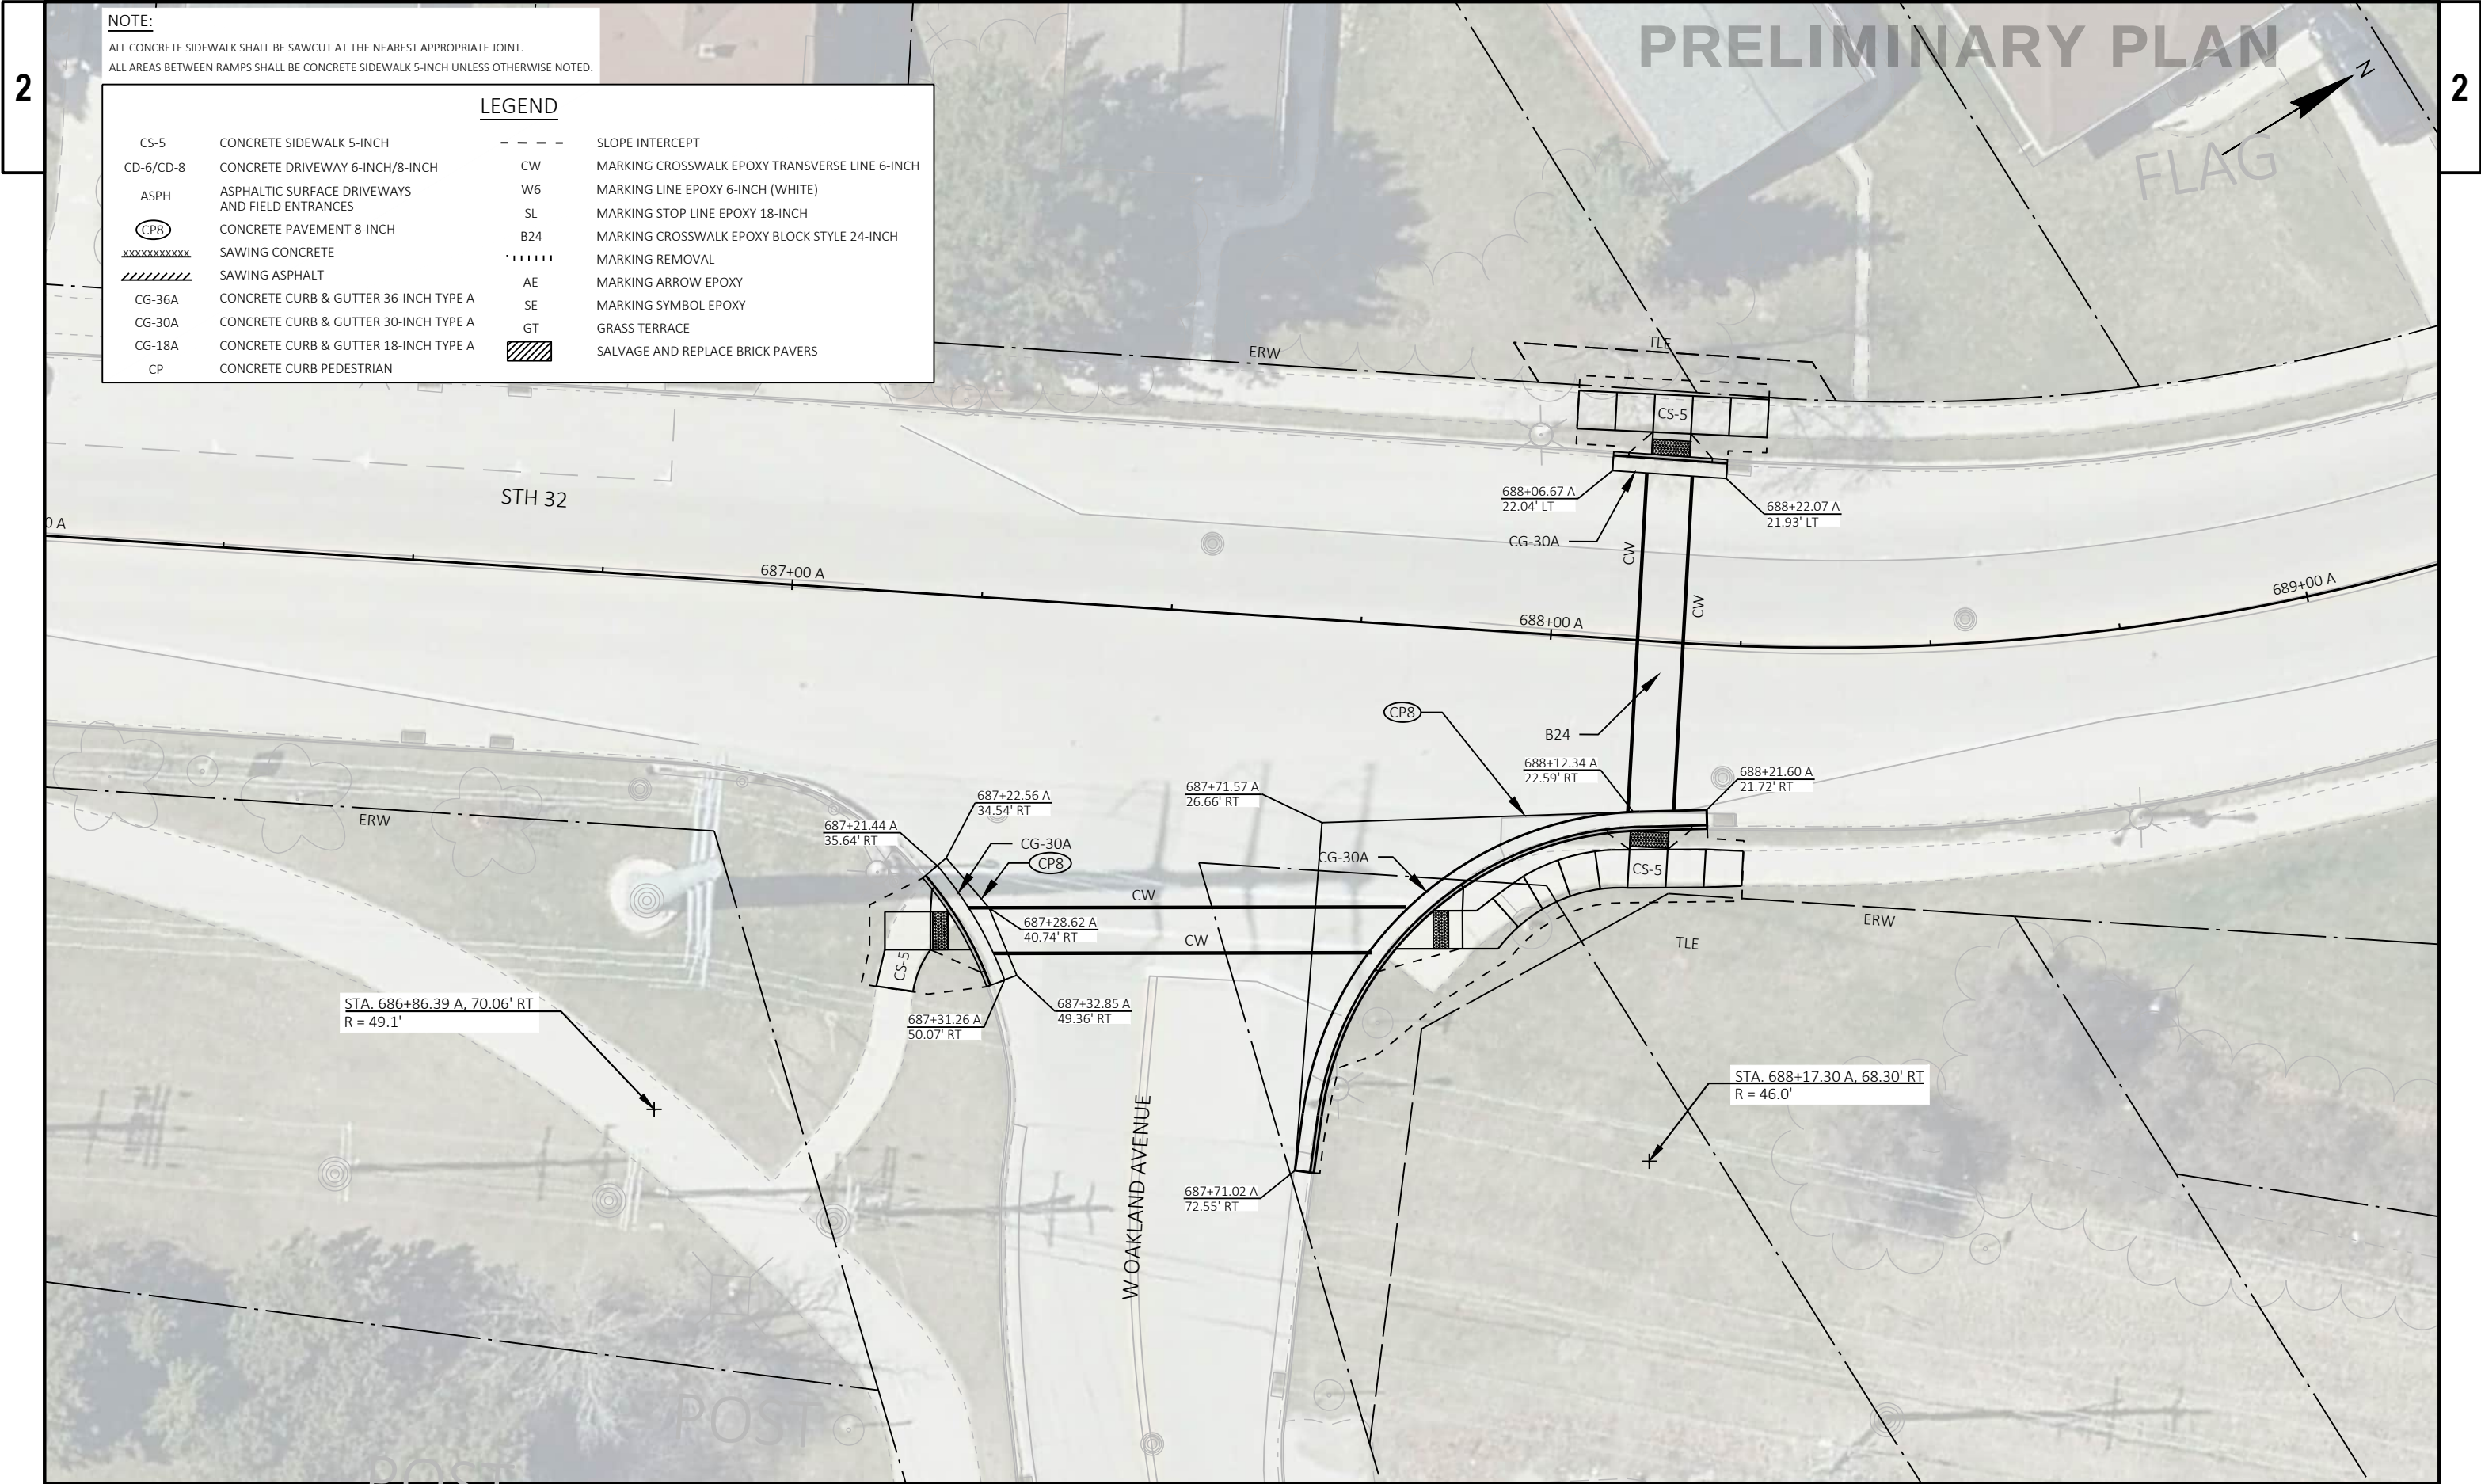


NOTE:
ALL CONCRETE SIDEWALK SHALL BE SAWCUT AT THE NEAREST APPROPRIATE JOINT.
ALL AREAS BETWEEN RAMPS SHALL BE CONCRETE SIDEWALK 5-INCH UNLESS OTHERWISE NOTED.


LEGEND

CS-5	CONCRETE SIDEWALK 5-INCH	---	SLOPE INTERCEPT
CD-6/CD-8	CONCRETE DRIVEWAY 6-INCH/8-INCH	CW	MARKING CROSSWALK EPOXY TRANSVERSE LINE 6-INCH
ASPH	ASPHALTIC SURFACE DRIVEWAYS AND FIELD ENTRANCES	W6	MARKING LINE EPOXY 6-INCH (WHITE)
CPB	CONCRETE PAVEMENT 8-INCH	SL	MARKING STOP LINE EPOXY 18-INCH
XXXXXX	SAWING CONCRETE	B24	MARKING CROSSWALK EPOXY BLOCK STYLE 24-INCH
//////	SAWING ASPHALT		MARKING REMOVAL
CG-36A	CONCRETE CURB & GUTTER 36-INCH TYPE A	AE	MARKING ARROW EPOXY
CG-30A	CONCRETE CURB & GUTTER 30-INCH TYPE A	SE	MARKING SYMBOL EPOXY
CG-18A	CONCRETE CURB & GUTTER 18-INCH TYPE A	GT	GRASS TERRACE
CP	CONCRETE CURB PEDESTRIAN	hatched	SALVAGE AND REPLACE BRICK PAVERS

PRELIMINARY POSTER

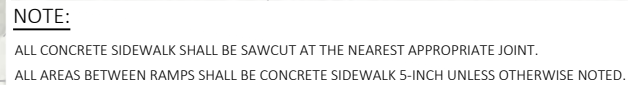


		LEGEND	
CS-5	CONCRETE SIDEWALK 5-INCH	---	SLOPE INTERCEPT
CD-6/CD-8	CONCRETE DRIVEWAY 6-INCH/8-INCH	CW	MARKING CROSSWALK EPOXY TRANSVERSE LINE 6-INCH
ASPH	ASPHALTIC SURFACE DRIVEWAYS AND FIELD ENTRANCES	W6	MARKING LINE EPOXY 6-INCH (WHITE)
	CONCRETE PAVEMENT 8-INCH	SL	MARKING STOP LINE EPOXY 18-INCH
	SAWING CONCRETE	B24	MARKING CROSSWALK EPOXY BLOCK STYLE 24-INCH
	SAWING ASPHALT	· · · · ·	MARKING REMOVAL
CG-36A	CONCRETE CURB & GUTTER 36-INCH TYPE A	AE	MARKING ARROW EPOXY
CG-30A	CONCRETE CURB & GUTTER 30-INCH TYPE A	SE	MARKING SYMBOL EPOXY
CG-18A	CONCRETE CURB & GUTTER 18-INCH TYPE A	GT	GRASS TERRACE
CP	CONCRETE CURB PEDESTRIAN		SALVAGE AND REPLACE BRICK PAVERS

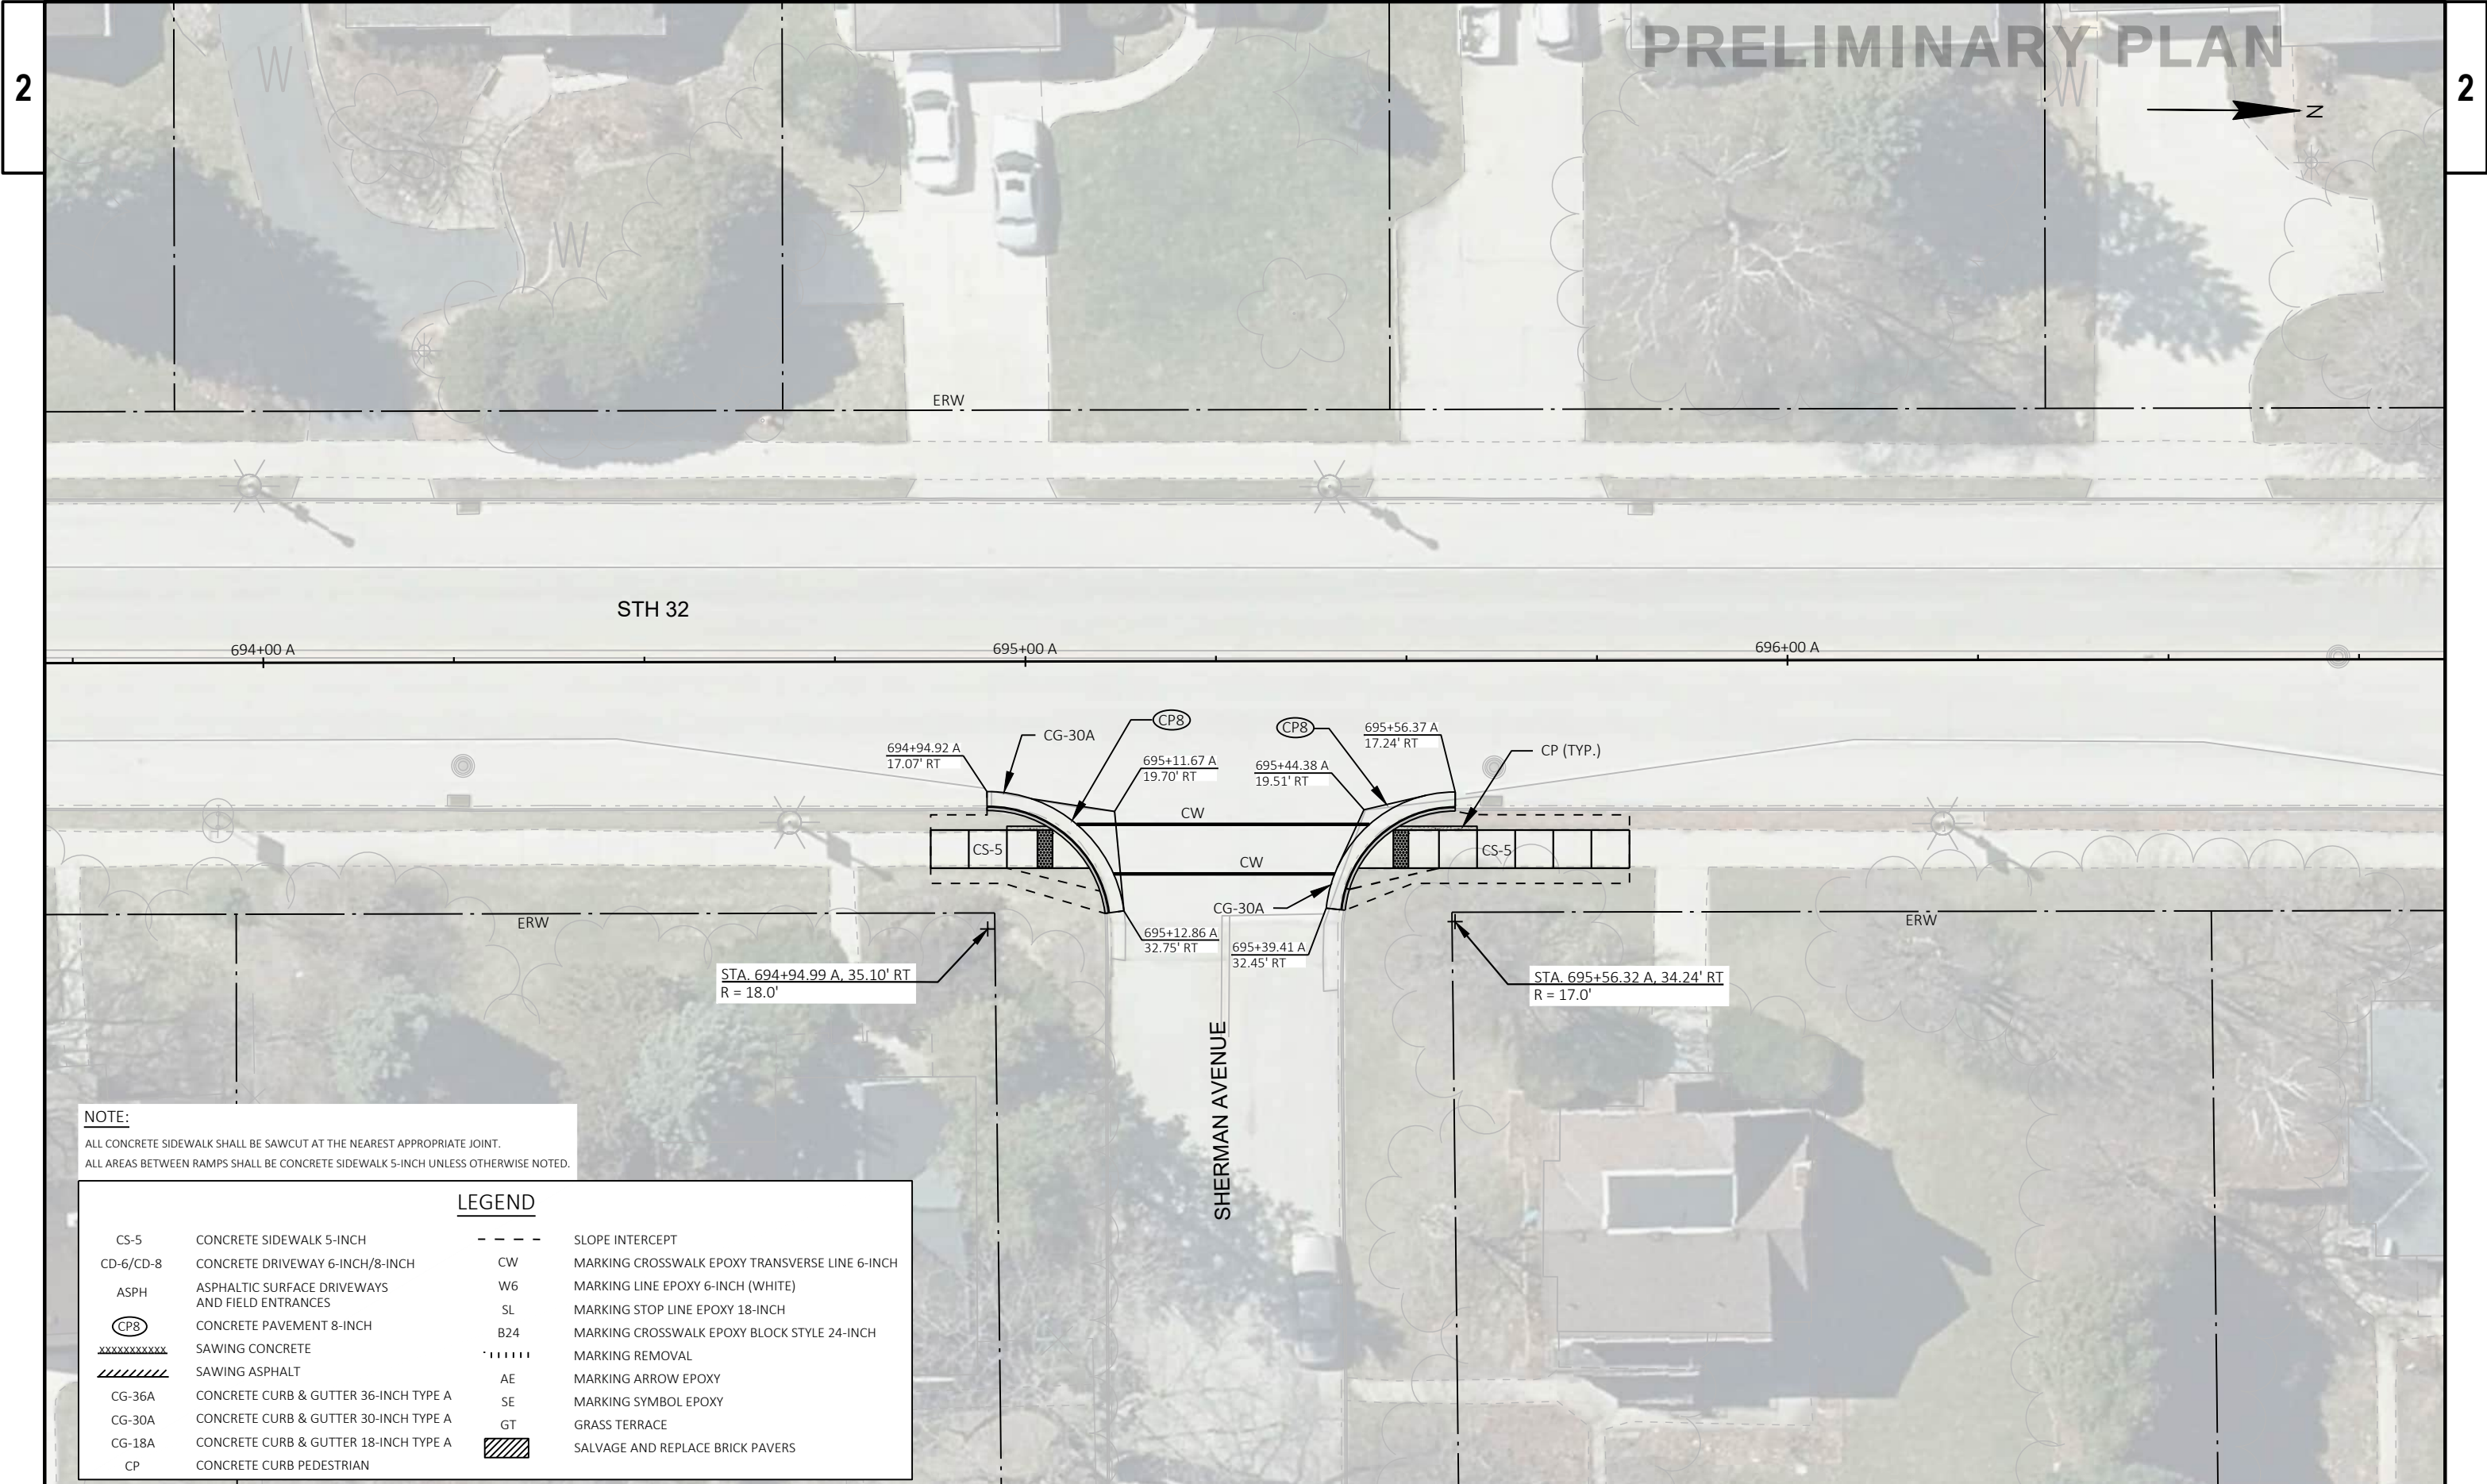

PRELIMINARY PLAN

NOTE:
ALL CONCRETE SIDEWALK SHALL BE SAWCUT AT THE NEAREST APPROPRIATE JOINT.
ALL AREAS BETWEEN RAMPS SHALL BE CONCRETE SIDEWALK 5-INCH UNLESS OTHERWISE NOTED.

LEGEND			
CS-5	CONCRETE SIDEWALK 5-INCH	---	SLOPE INTERCEPT
CD-6/CD-8	CONCRETE DRIVEWAY 6-INCH/8-INCH	CW	MARKING CROSSWALK EPOXY TRANSVERSE LINE 6-INCH
ASPH	ASPHALTIC SURFACE DRIVEWAYS AND FIELD ENTRANCES	W6	MARKING LINE EPOXY 6-INCH (WHITE)
	CONCRETE PAVEMENT 8-INCH	SL	MARKING STOP LINE EPOXY 18-INCH
	SAWING CONCRETE	B24	MARKING CROSSWALK EPOXY BLOCK STYLE 24-INCH
	SAWING ASPHALT		MARKING REMOVAL
CG-36A	CONCRETE CURB & GUTTER 36-INCH TYPE A	AE	MARKING ARROW EPOXY
CG-30A	CONCRETE CURB & GUTTER 30-INCH TYPE A	SE	MARKING SYMBOL EPOXY
CG-18A	CONCRETE CURB & GUTTER 18-INCH TYPE A	GT	GRASS TERRACE
CP	CONCRETE CURB PEDESTRIAN		SALVAGE AND REPLACE BRICK PAVERS

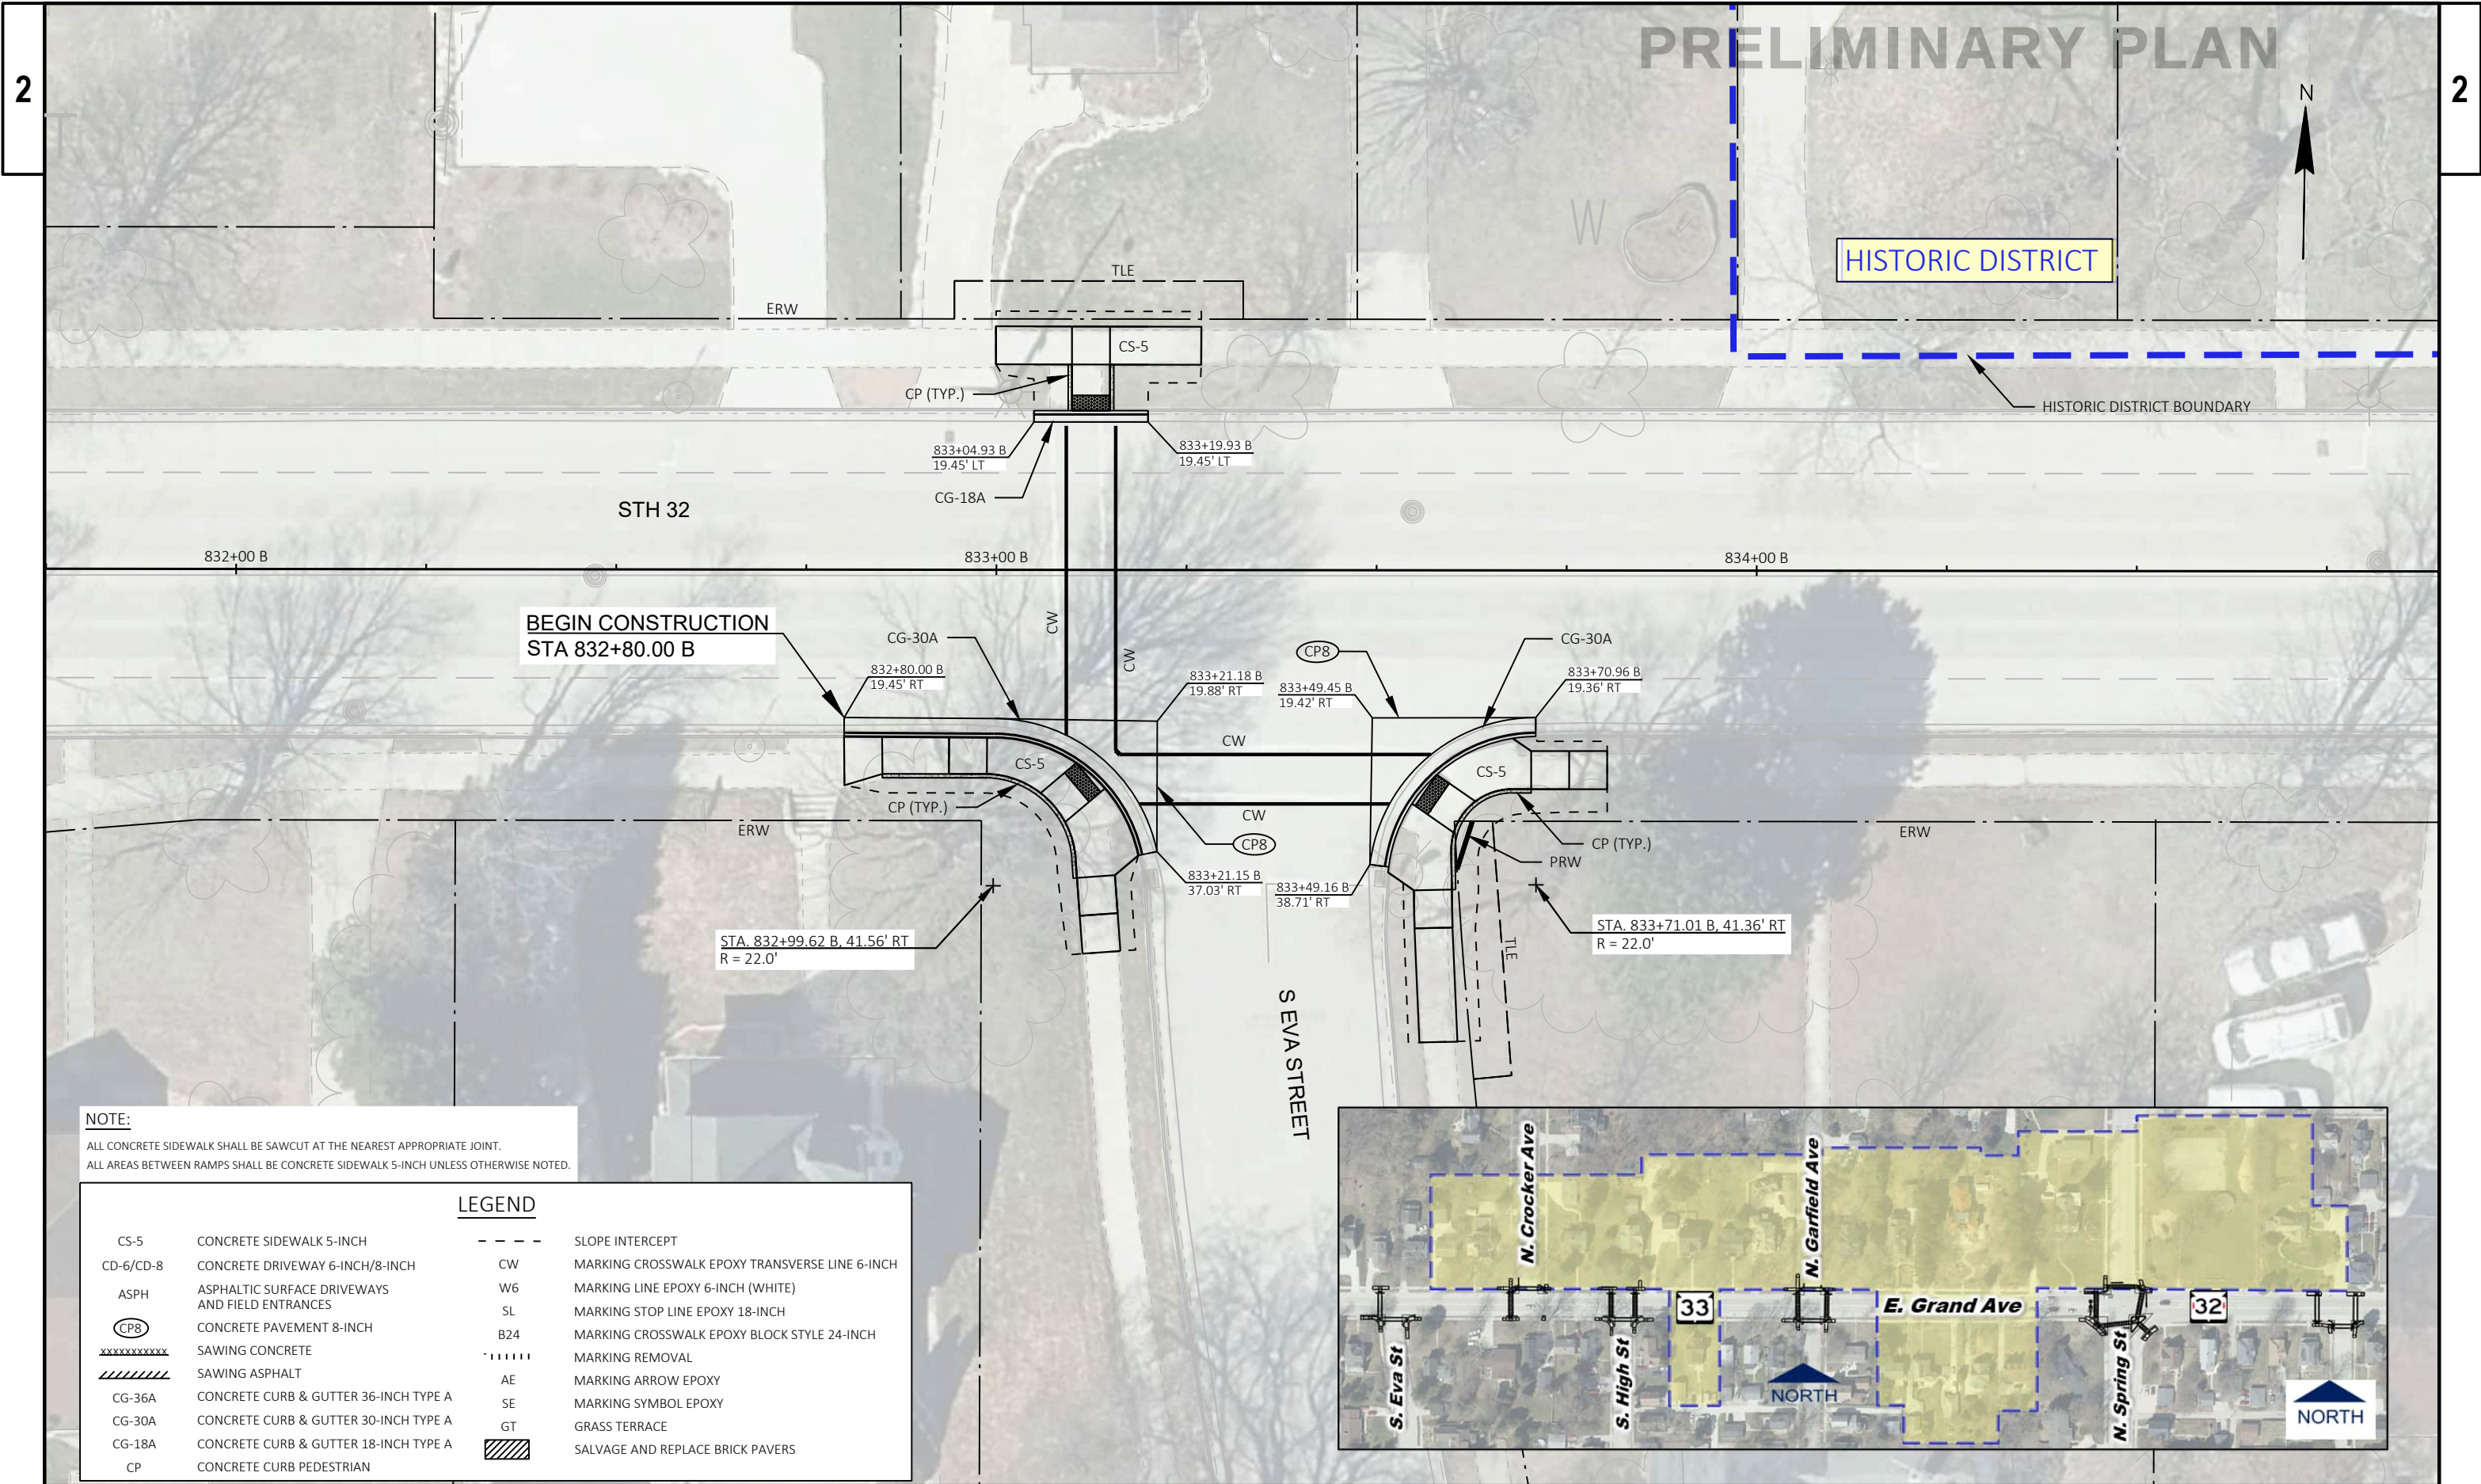

NOTE:
ALL CONCRETE SIDEWALK SHALL BE SAWCUT AT THE NEAREST APPROPRIATE JOINT.
ALL AREAS BETWEEN RAMPS SHALL BE CONCRETE SIDEWALK 5-INCH UNLESS OTHERWISE NOTED.

LEGEND			
CS-5	CONCRETE SIDEWALK 5-INCH	---	SLOPE INTERCEPT
CD-6/CD-8	CONCRETE DRIVEWAY 6-INCH/8-INCH	CW	MARKING CROSSWALK EPOXY TRANSVERSE LINE 6-INCH
ASPH	ASPHALTIC SURFACE DRIVEWAYS AND FIELD ENTRANCES	W6	MARKING LINE EPOXY 6-INCH (WHITE)
CP8	CONCRETE PAVEMENT 8-INCH	SL	MARKING STOP LINE EPOXY 18-INCH
XXXXXXX	SAWING CONCRETE	B24	MARKING CROSSWALK EPOXY BLOCK STYLE 24-INCH
////	SAWING ASPHALT		MARKING REMOVAL
CG-36A	CONCRETE CURB & GUTTER 36-INCH TYPE A	AE	MARKING ARROW EPOXY
CG-30A	CONCRETE CURB & GUTTER 30-INCH TYPE A	SE	MARKING SYMBOL EPOXY
CG-18A	CONCRETE CURB & GUTTER 18-INCH TYPE A	GT	GRASS TERRACE
CP	CONCRETE CURB PEDESTRIAN		SALVAGE AND REPLACE BRICK PAVERS

PROJECT NO: 4821-04-70

HWY: STH 32


COUNTY: OZAUKEE

INTERSECTION DETAILS

SHEET

13

E

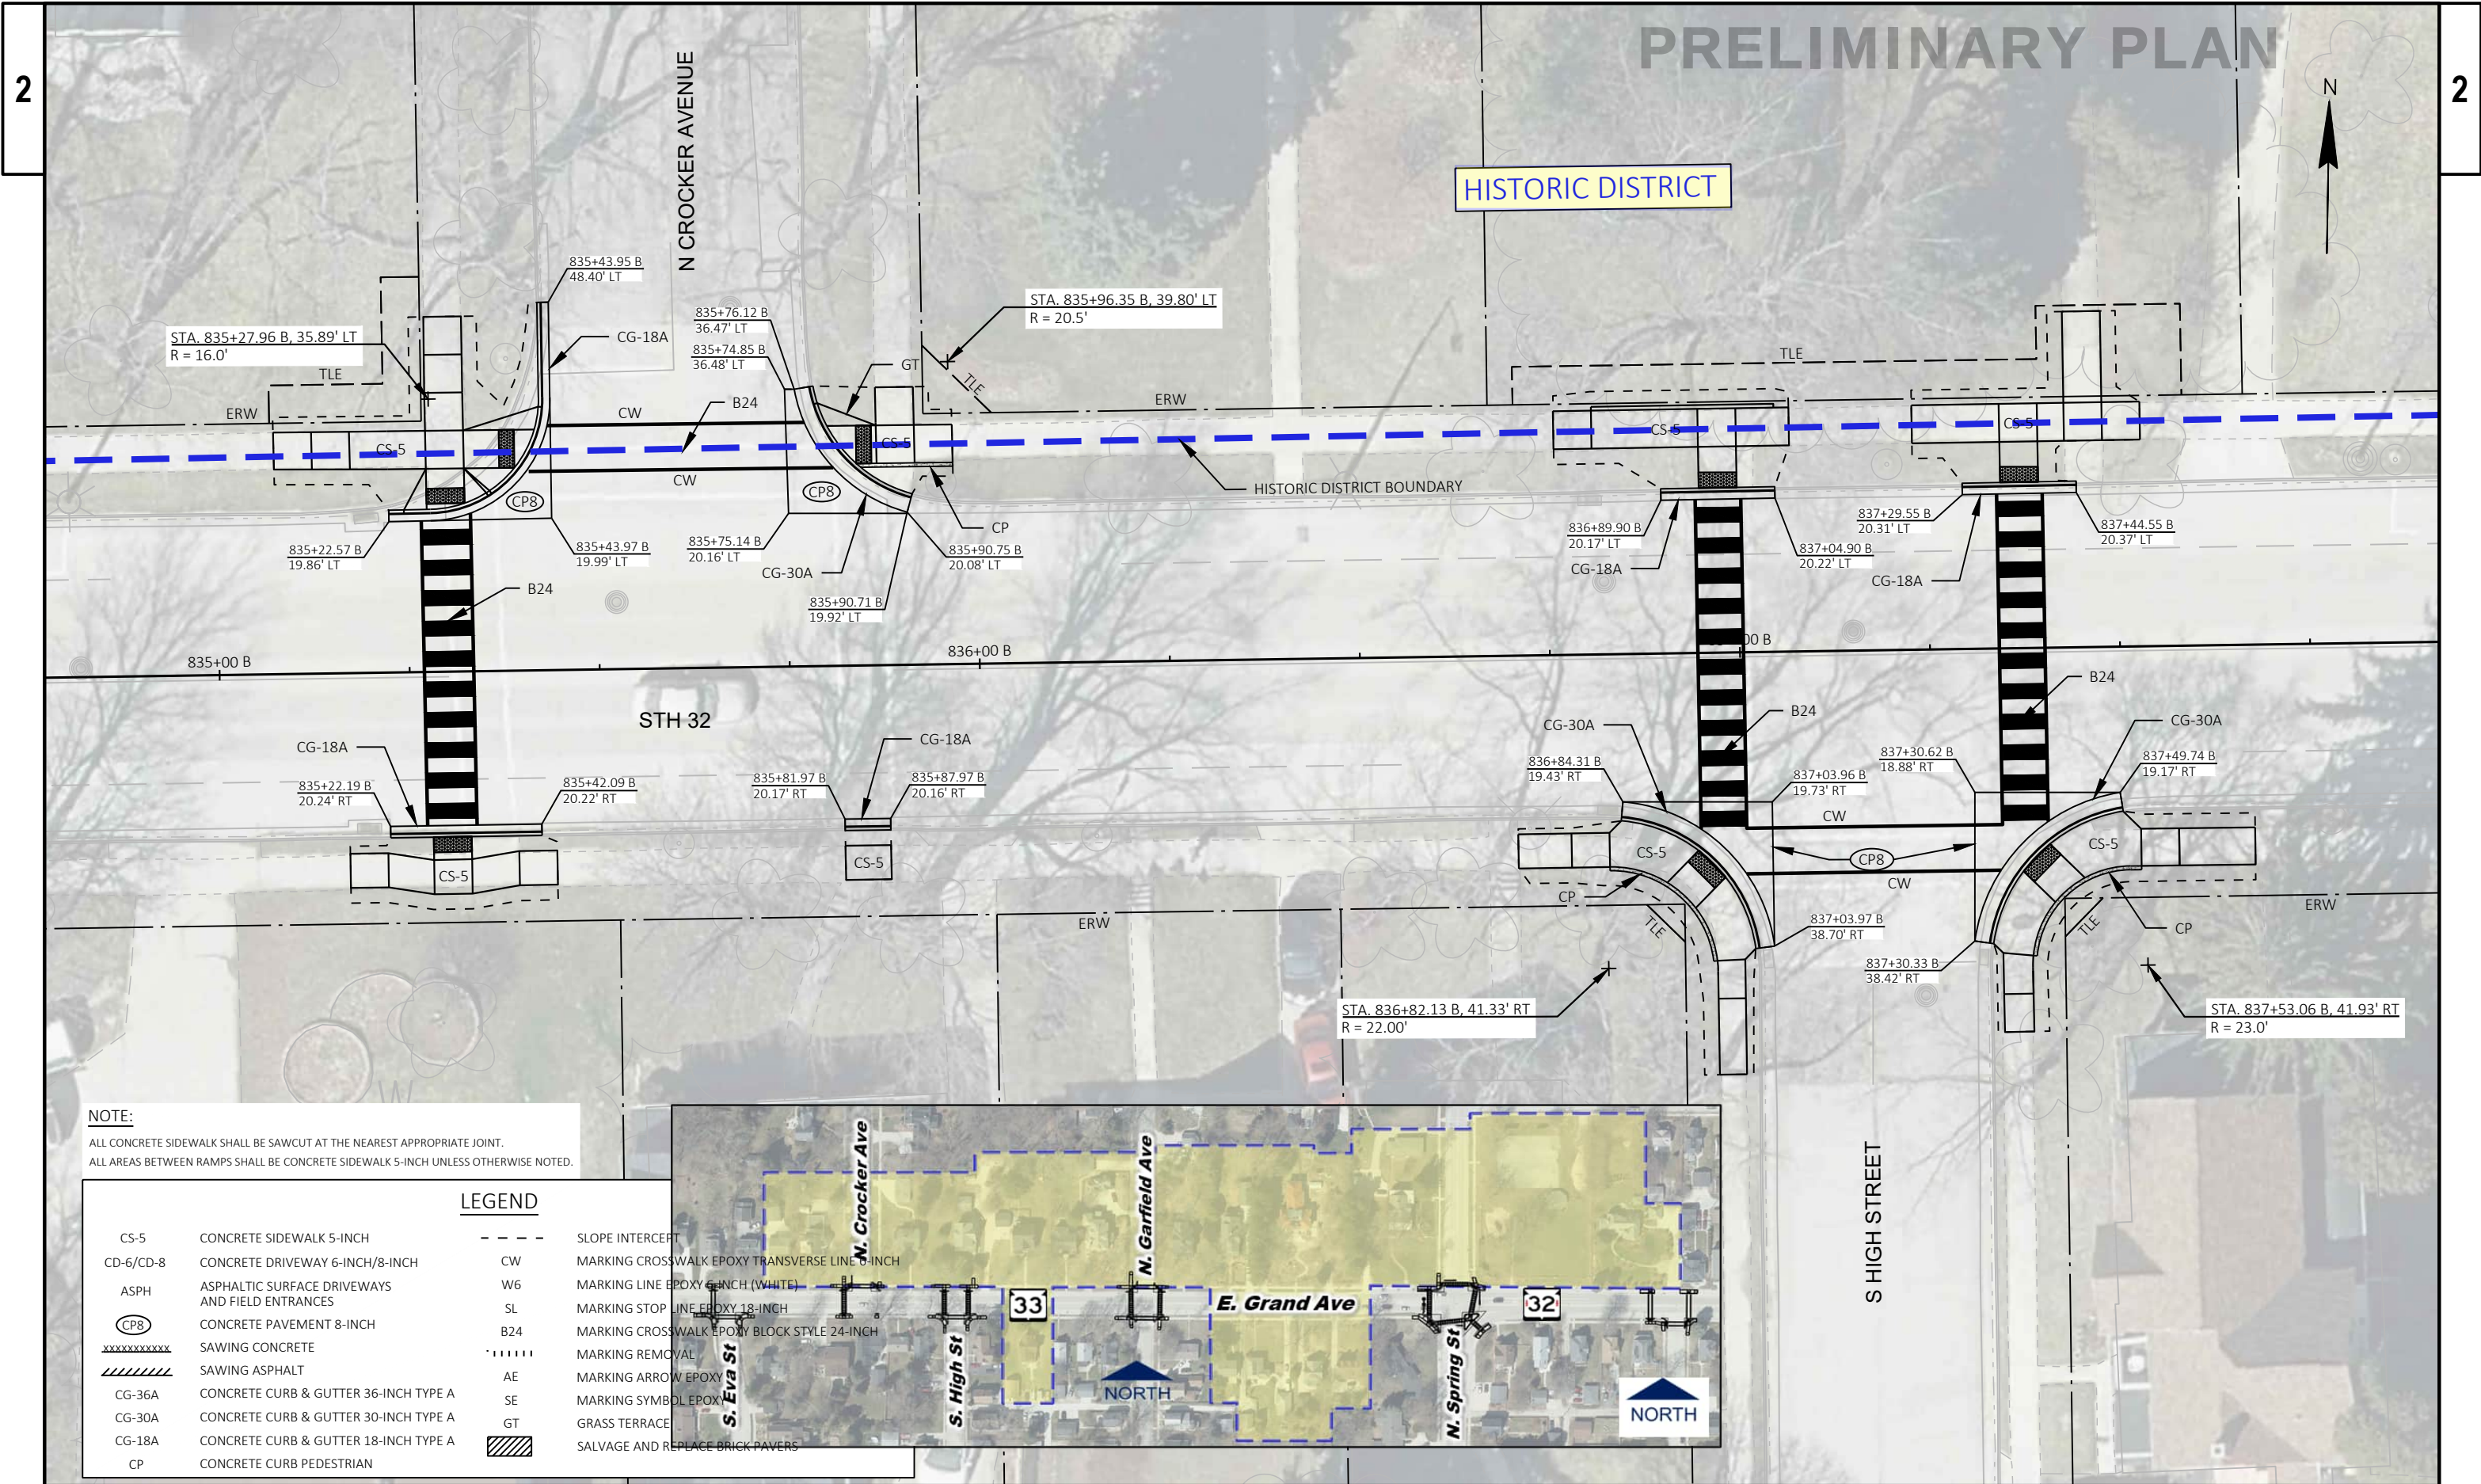

PRELIMINARY PLAN

N

HISTORIC DISTRICT

PROTECT EXISTING WALL

ERW

HISTORIC DISTRICT BOUNDARY

STA. 839+98.12 B, 41.29' LT
R = 21.4'

TLE

CP (TYP.)

CS-5

840+19.45 B
40.17' LT840+46.17 B
36.73' LT

CP (TYP.)

STA. 840+66.67 B, 41.00' LT
R = 21.0'

TLE

ERW

840+01.05 B
19.90' LT

CW

840+19.07 B
19.75' LT840+45.84 B
20.34' LT

CG-30A

CG-18A

CW

840+64.93 B
20.05' LT

STH 32

839+00 B

840+00 B

841+00 B

CG-30A

840+02.92 B
19.93' RT840+18.23 B
20.16' RT840+46.26 B
19.65' RT840+63.16 B
20.39' RT

CS-5

CP (TYP.)

STA. 839+97.65 B, 41.29' RT
R = 22.0'

TLE

840+18.04 B
33.03' RT840+46.06 B
32.98' RT

CS-5

CP (TYP.)

TLE

STA. 840+65.93 B, 41.21' RT
R = 21.5'

ERW

NOTE:

ALL CONCRETE SIDEWALK SHALL BE SAWCUT AT THE NEAREST APPROPRIATE JOINT.
ALL AREAS BETWEEN RAMPS SHALL BE CONCRETE SIDEWALK 5-INCH UNLESS OTHERWISE NOTED.

LEGEND

CS-5	CONCRETE SIDEWALK 5-INCH	---	SLOPE INTERCEPT
CD-6/CD-8	CONCRETE DRIVEWAY 6-INCH/8-INCH	CW	MARKING CROSSWALK EPOXY TRANSVERSE LINE 6-INCH
ASPH	ASPHALTIC SURFACE DRIVEWAYS AND FIELD ENTRANCES	W6	MARKING LINE EPOXY 6-INCH (WHITE)
CP8	CONCRETE PAVEMENT 8-INCH	SL	MARKING STOP LINE EPOXY 18-INCH
XXXXXXX	SAWING CONCRETE	B24	MARKING CROSSWALK EPOXY BLOCK STYLE 24-INCH
////	SAWING ASPHALT	MARKING REMOVAL	
CG-36A	CONCRETE CURB & GUTTER 36-INCH TYPE A	AE	MARKING ARROW EPOXY
CG-30A	CONCRETE CURB & GUTTER 30-INCH TYPE A	SE	MARKING SYMBOL EPOXY
CG-18A	CONCRETE CURB & GUTTER 18-INCH TYPE A	GT	GRASS TERRACE
CP	CONCRETE CURB PEDESTRIAN	GT	SALVAGE AND REPLACE BRICK PAVERS



PROJECT NO: 4821-04-70

HWY: STH 32

COUNTY: OZAUCKEE

INTERSECTION DETAILS

SHEET

15 E

PRELIMINARY PLAN

STA. 845+12.75 B, 40.56' LT
R = 17.5'STA. 845+89.72 B, 44.93' LT
R = 20.0'

HISTORIC DISTRICT

HISTORIC DISTRICT BOUNDARY

STH 33

844+00 B

847+00

STA. 844+74.93 B, 64.09' RT
R = 51.5'

NOTE:

ALL CONCRETE SIDEWALK SHALL BE SAWCUT AT THE NEAREST APPROPRIATE JOINT.
ALL AREAS BETWEEN RAMPS SHALL BE CONCRETE SIDEWALK 5-INCH UNLESS OTHERWISE NOTED.

LEGEND	
CS-5	CONCRETE SIDEWALK 5-INCH
CD-6/CD-8	CONCRETE DRIVEWAY 6-INCH/8-INCH
ASPH	ASPHALTIC SURFACE DRIVEWAYS AND FIELD ENTRANCES
CP8	CONCRETE PAVEMENT 8-INCH
XXXXXXXXXX	SAWING CONCRETE
////	SAWING ASPHALT
CG-36A	CONCRETE CURB & GUTTER 36-INCH TYPE A
CG-30A	CONCRETE CURB & GUTTER 30-INCH TYPE A
CG-18A	CONCRETE CURB & GUTTER 18-INCH TYPE A
CP	CONCRETE CURB PEDESTRIAN
CW	SLOPE INTERCEPT
W6	MARKING CROSSWALK EPOXY TRANSVERSE LINE 6-INCH
SL	MARKING LINE EPOXY 1-INCH (WHITE)
33	MARKING STOP LINE EPOXY 18-INCH
24	MARKING CROSSWALK EPOXY BLOCK STYLE 24-INCH
AR	MARKING REMOVAL
GT	MARKING ARROW EPOXY
GR	MARKING SYMBOL EPOXY
GRASS	GRASS TERRACE
BRICK	SALVAGE AND REPLACE BRICK PAVERS

PROJECT NO: 4821-04-70

HWY: STH 32

COUNTY: OZAUKEE

INTERSECTION DETAILS

SHEET

16 E

FILE NAME: S:\MIL\2000-2099\2089\050\DRAWINGS\CAD\CIVIL 3D\SHEETS\021101-ID.DWG
LAYOUT NAME - 15-Spring


PLOT DATE: 6/16/2025 10:23 AM

PLOT BY: OVERSTREET, JOELY

PLOT NAME:

PLOT SCALE: 1 IN:20 FT

WISDOT/CADDs SHEET 42

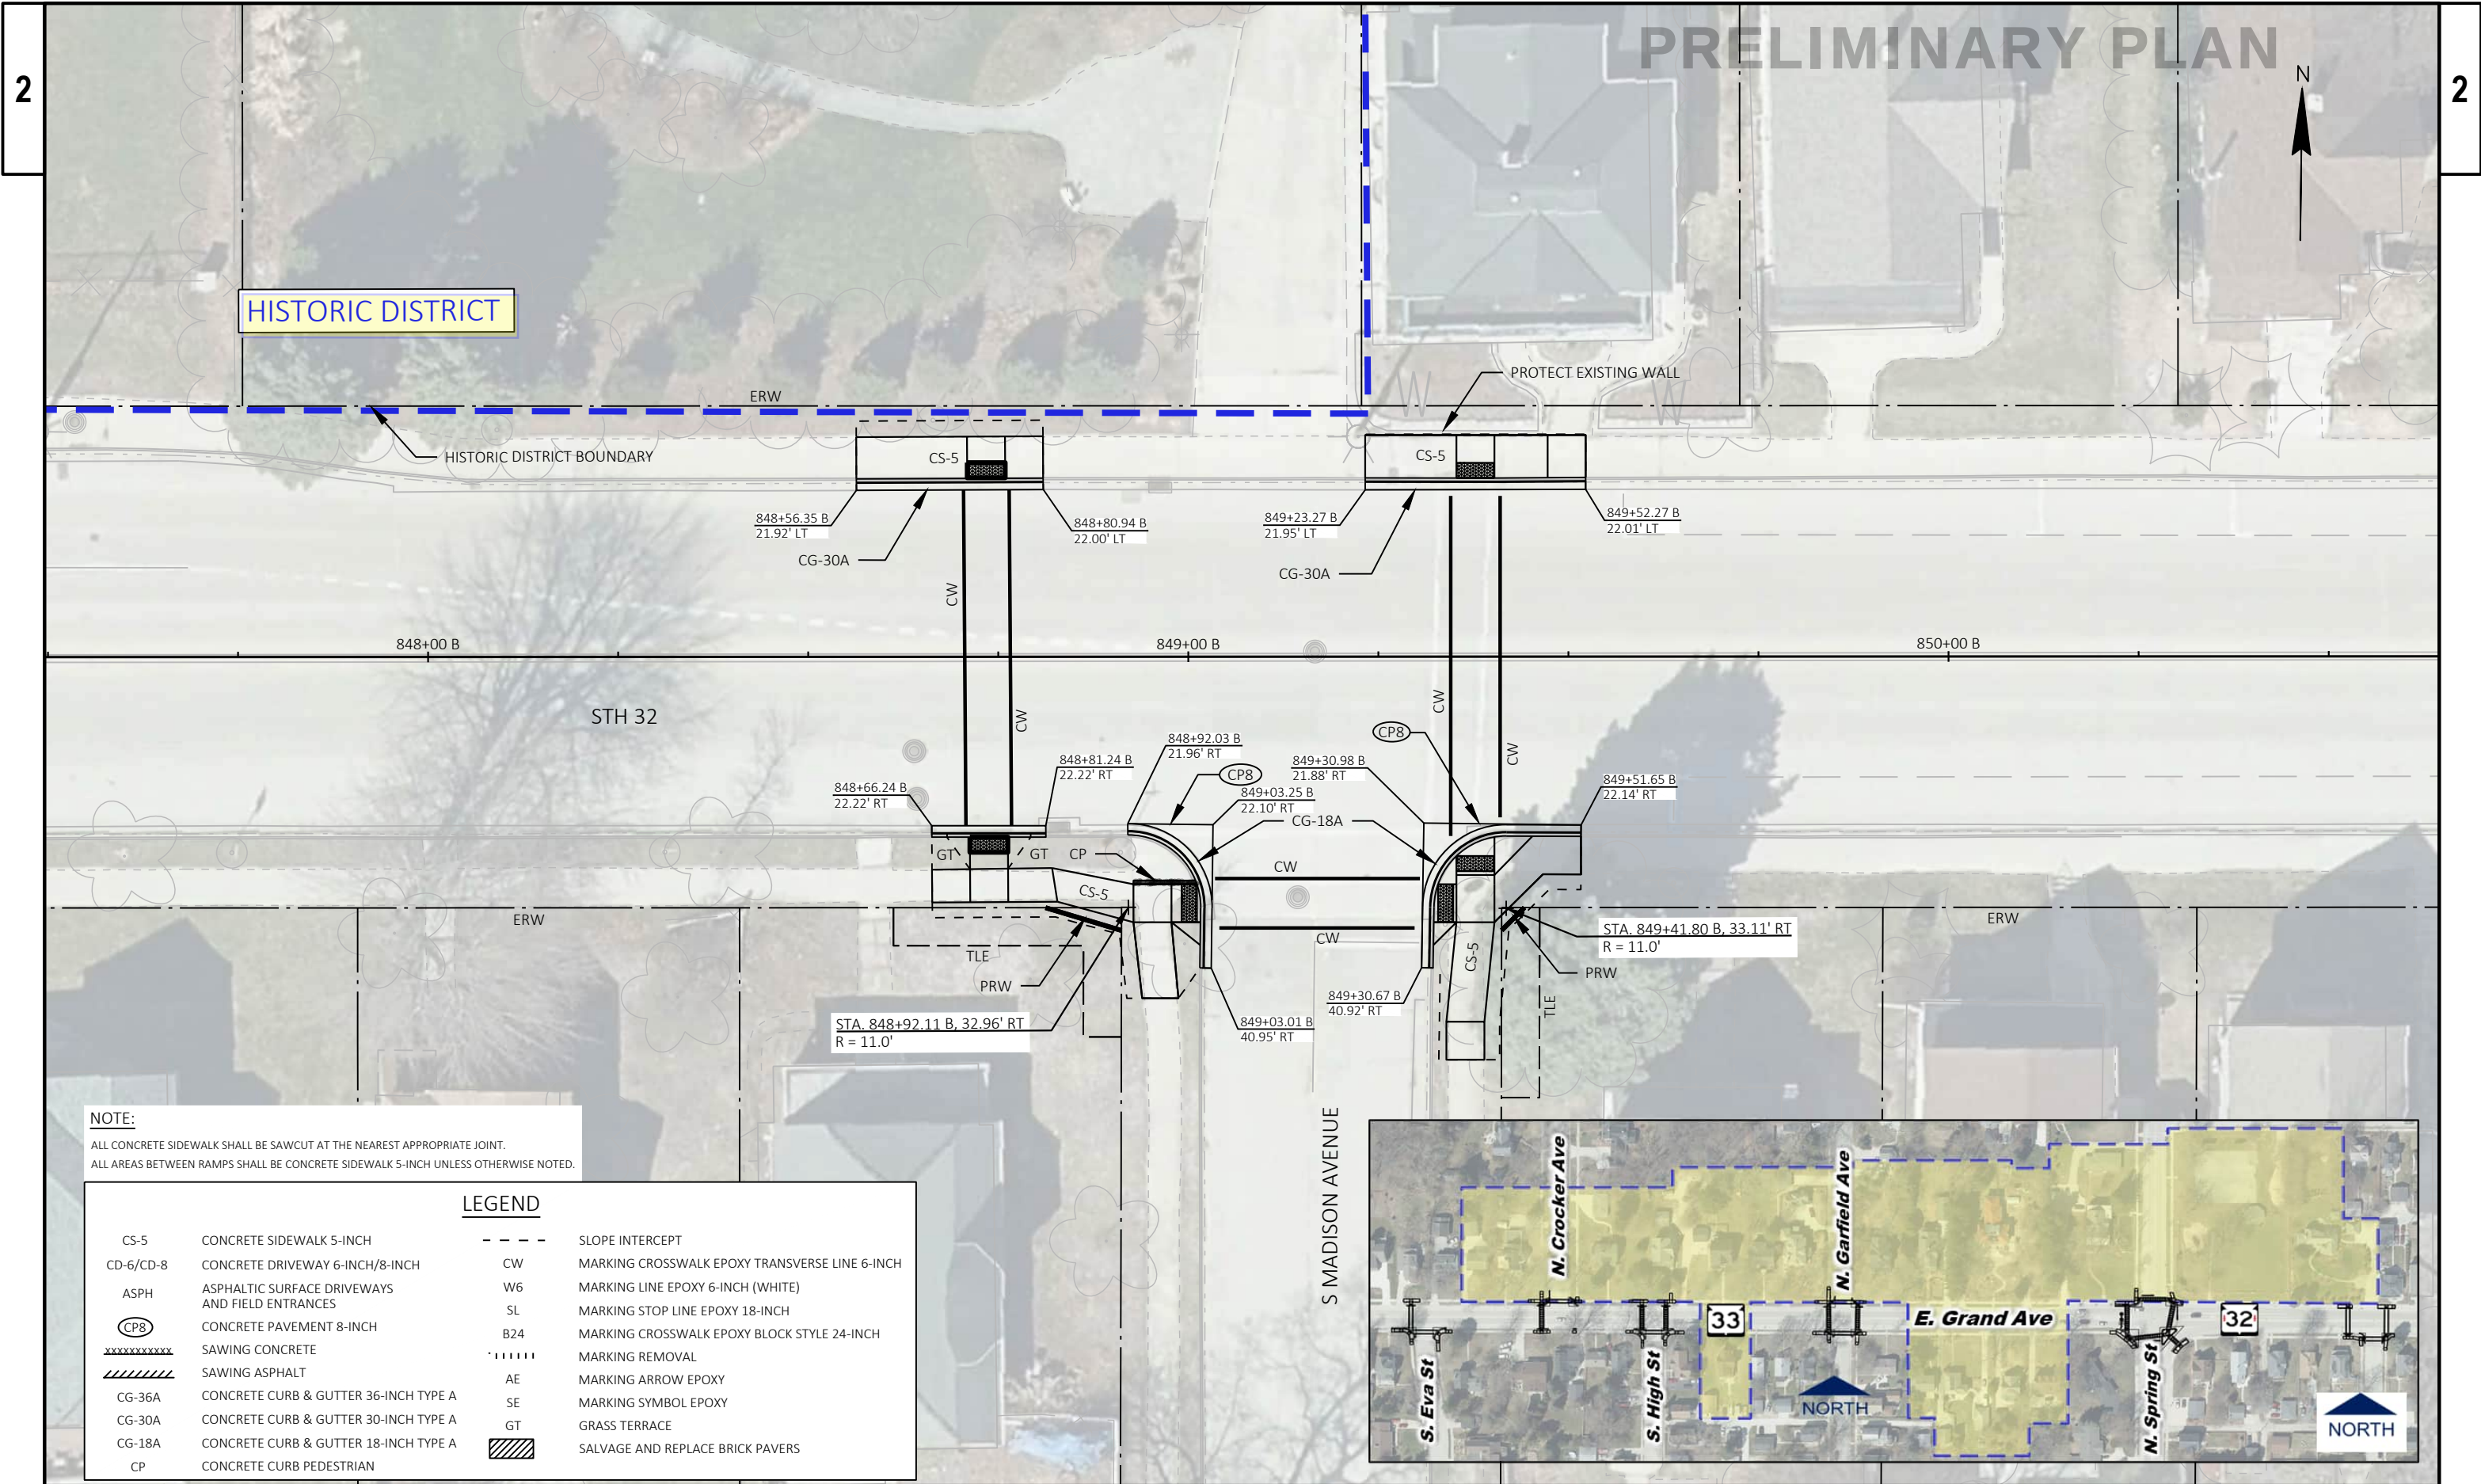

NOTE:
ALL CONCRETE SIDEWALK SHALL BE SAWCUT AT THE NEAREST APPROPRIATE JOINT.
ALL AREAS BETWEEN RAMPS SHALL BE CONCRETE SIDEWALK 5-INCH UNLESS OTHERWISE NOTED.

LEGEND		
CS-5	CONCRETE SIDEWALK 5-INCH	--- SLOPE INTERCEPT
CD-6/CD-8	CONCRETE DRIVEWAY 6-INCH/8-INCH	CW MARKING CROSSWALK EPOXY TRANSVERSE LINE 6-INCH
ASPH	ASPHALTIC SURFACE DRIVEWAYS AND FIELD ENTRANCES	W6 MARKING LINE EPOXY 6-INCH (WHITE)
CP8	CONCRETE PAVEMENT 8-INCH	SL MARKING STOP LINE EPOXY 18-INCH
XXXXXX	SAWING CONCRETE	B24 MARKING CROSSWALK EPOXY BLOCK STYLE 24-INCH
////	SAWING ASPHALT	----- MARKING REMOVAL
CG-36A	CONCRETE CURB & GUTTER 36-INCH TYPE A	AE MARKING ARROW EPOXY
CG-30A	CONCRETE CURB & GUTTER 30-INCH TYPE A	SE MARKING SYMBOL EPOXY
CG-18A	CONCRETE CURB & GUTTER 18-INCH TYPE A	GT GRASS TERRACE
CP	CONCRETE CURB PEDESTRIAN	XXXXXX SALVAGE AND REPLACE BRICK PAVERS

PROJECT NO: 4821-04-70

HWY: STH 32

COUNTY: OZAUKEE

INTERSECTION DETAILS

SHEET

17

E

FILE NAME : S:\MIL\2000--2099\2089\050\DRAWINGS\CAD\CIVIL 3D\SHEETS\021101-ID.DWG
LAYOUT NAME - 16-Madison


PLOT DATE : 6/16/2025 10:24 AM

PLOT BY : OVERSTREET, JOELY

PLOT NAME :

PLOT SCALE : 1 IN:20 FT

WISDOT/CADDs SHEET 42

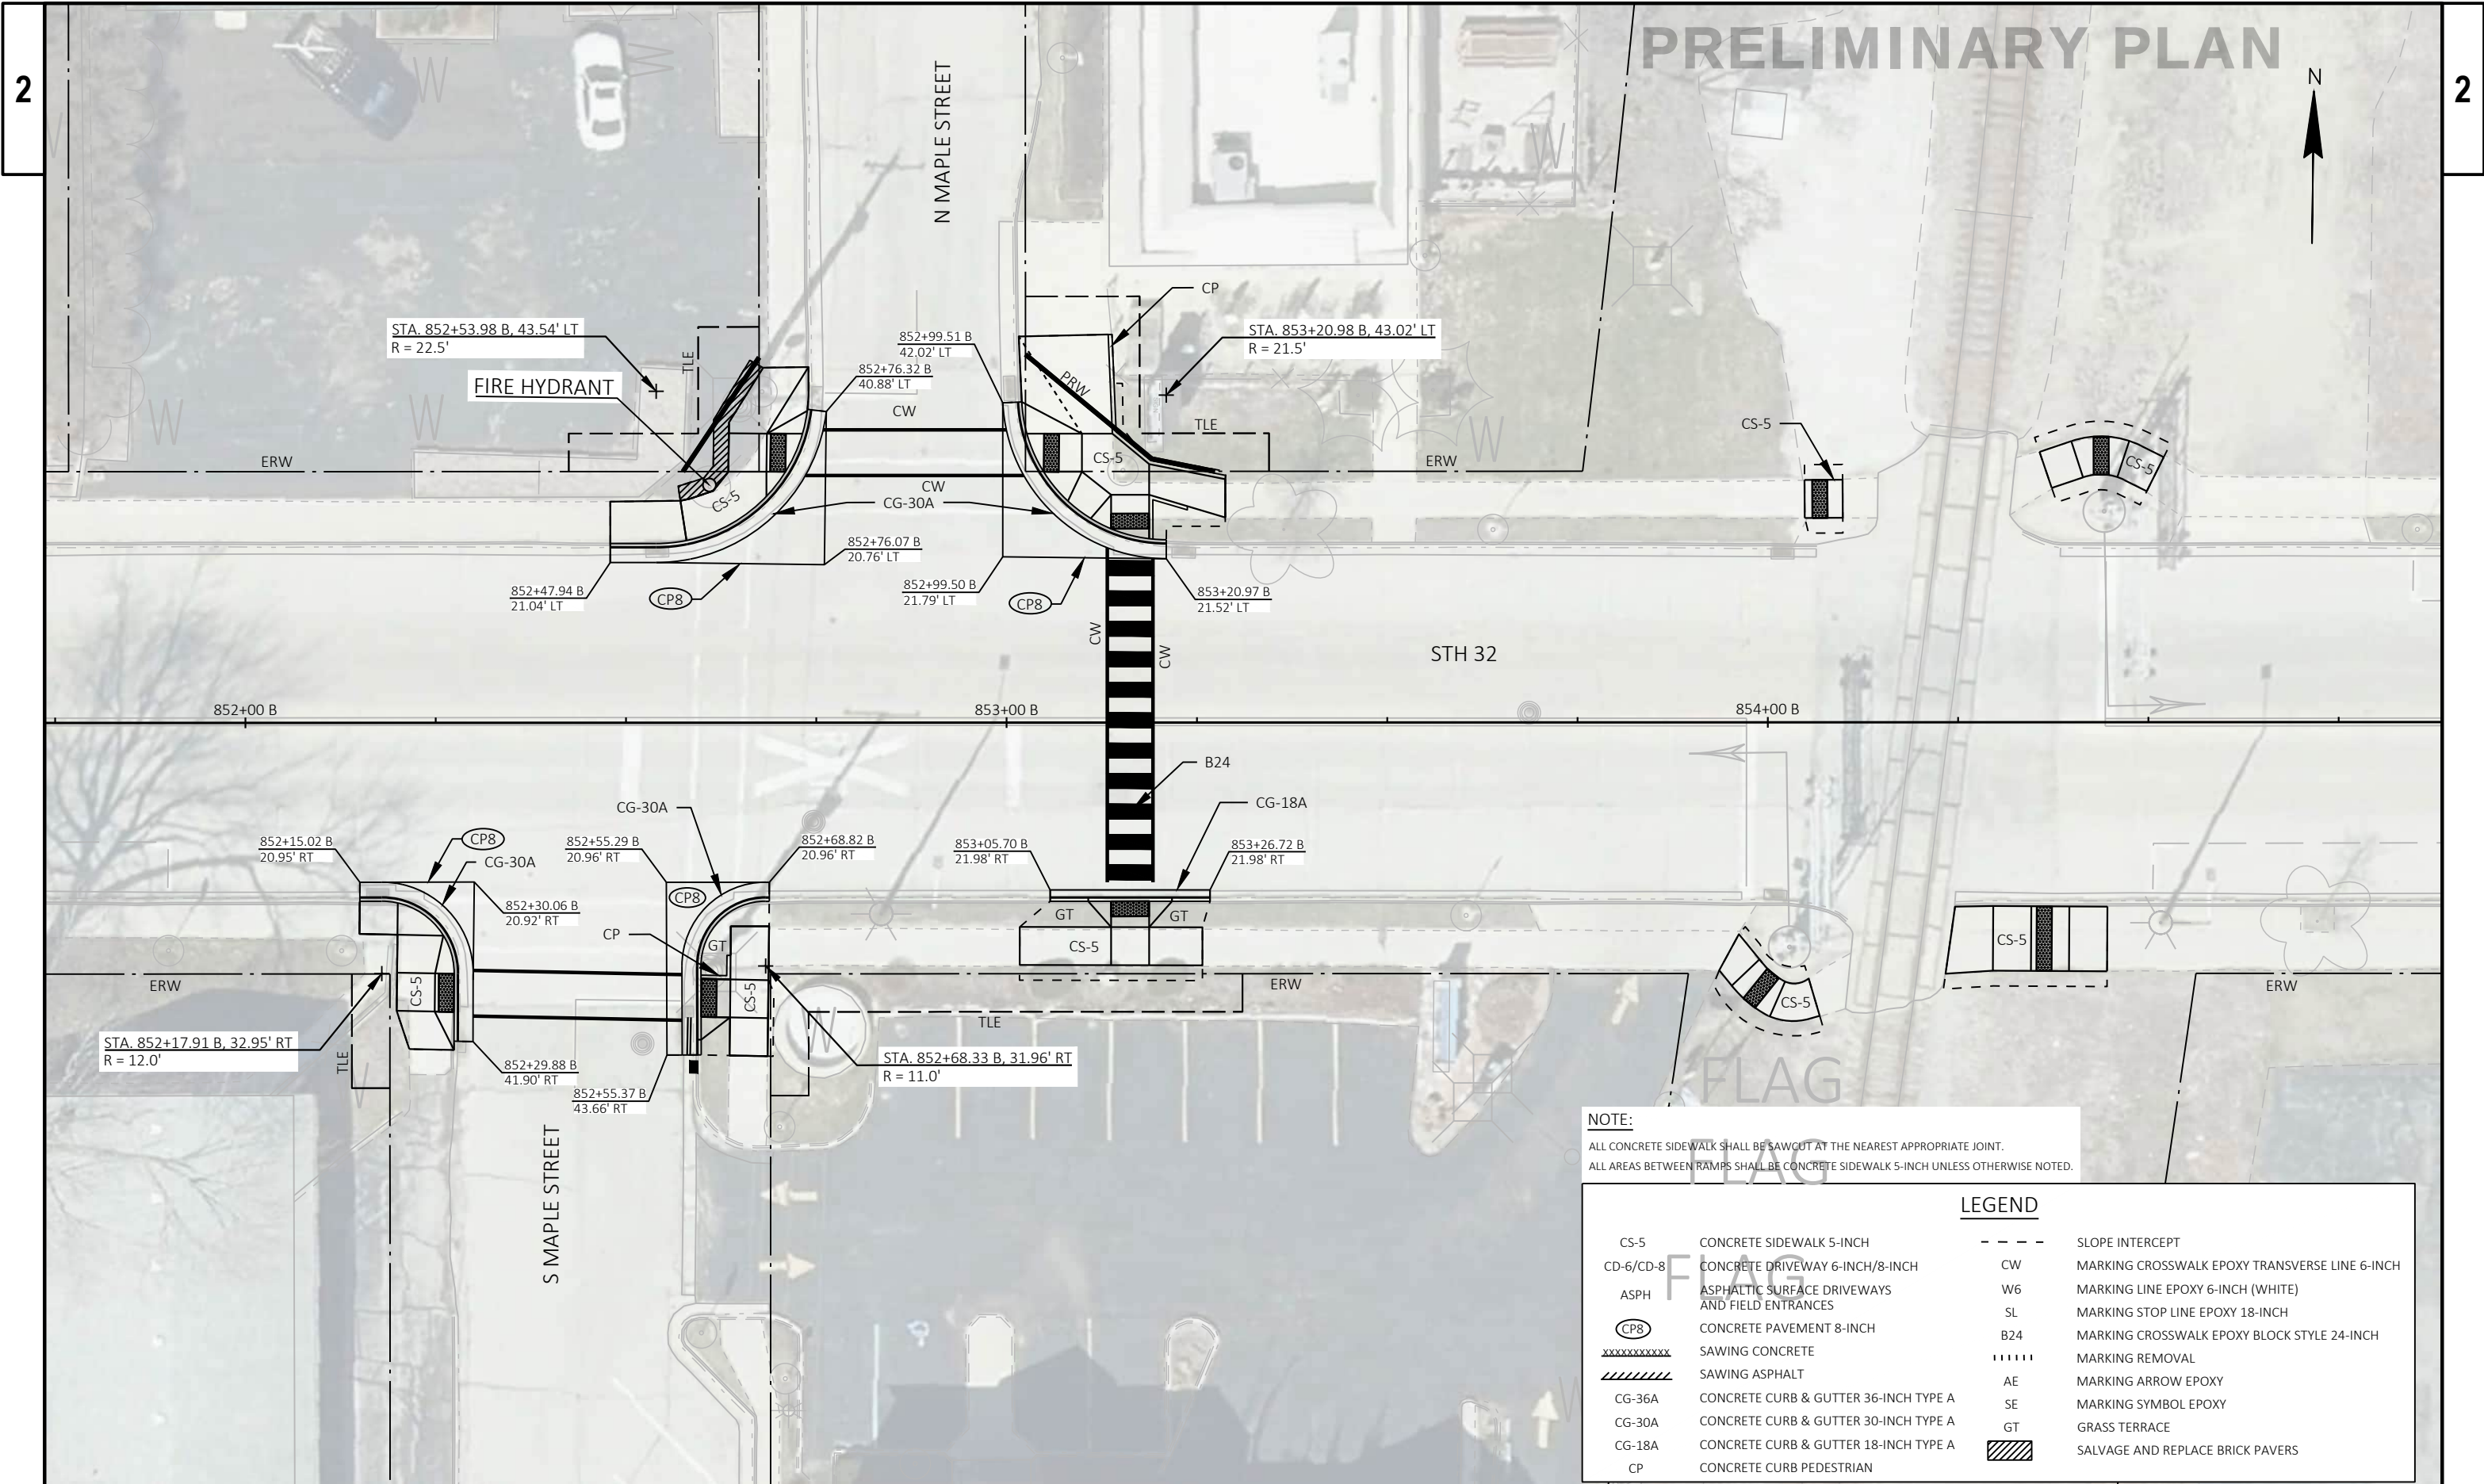

PRELIMINARY PLAN

STA. 856+15.47 B, 41.04' LT
R = 18.0'STA. 856+91.48 B, 36.94' LT
R = 15.0'855+93.42 B
22.06' LT856+08.23 B
22.20' LT856+09.42 B
21.24' LT856+21.46 B
24.07' LT856+33.18 B
23.92' LT856+76.38 B
47.12' LT856+76.62 B
21.89' LT857+03.28 B
21.98' LT

855+00 B

856+00 B

857+00 B

858+00 B

855+92.82 B
22.38' RT856+13.82 B
22.26' RT856+24.10 B
22.28' RT856+37.24 B
22.48' RT856+77.57 B
21.89' RT857+05.75 B
22.10' RTSTA. 856+21.13 B, 38.00' RT
R = 16.0'STA. 856+93.85 B, 37.54' RT
R = 17.0'

NOTE:

ALL CONCRETE SIDEWALK SHALL BE SAWCUT AT THE NEAREST APPROPRIATE JOINT.
ALL AREAS BETWEEN RAMPS SHALL BE CONCRETE SIDEWALK 5-INCH UNLESS OTHERWISE NOTED.

LEGEND

CS-5	CONCRETE SIDEWALK 5-INCH	---	SLOPE INTERCEPT
CD-6/CD-8	CONCRETE DRIVEWAY 6-INCH/8-INCH	CW	MARKING CROSSWALK EPOXY TRANSVERSE LINE 6-INCH
ASPH	ASPHALTIC SURFACE DRIVEWAYS AND FIELD ENTRANCES	W6	MARKING LINE EPOXY 6-INCH (WHITE)
CP8	CONCRETE PAVEMENT 8-INCH	SL	MARKING STOP LINE EPOXY 18-INCH
xxxxxxx	SAWING CONCRETE	B24	MARKING CROSSWALK EPOXY BLOCK STYLE 24-INCH
////	SAWING ASPHALT		MARKING REMOVAL
CG-36A	CONCRETE CURB & GUTTER 36-INCH TYPE A	AE	MARKING ARROW EPOXY
CG-30A	CONCRETE CURB & GUTTER 30-INCH TYPE A	SE	MARKING SYMBOL EPOXY
CG-18A	CONCRETE CURB & GUTTER 18-INCH TYPE A	GT	GRASS TERRACE
CP	CONCRETE CURB PEDESTRIAN	▨	SALVAGE AND REPLACE BRICK PAVERS

PROJECT NO: 4821-04-70

HWY: STH 32


COUNTY: OZAUKEE

INTERSECTION DETAILS

SHEET


19 E

N

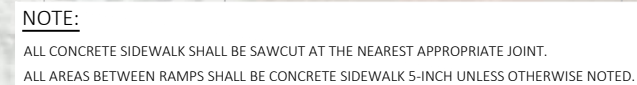

		LEGEND	
CS-5	CONCRETE SIDEWALK 5-INCH	---	SLOPE INTERCEPT
CD-6/CD-8	CONCRETE DRIVEWAY 6-INCH/8-INCH	CW	MARKING CROSSWALK EPOXY TRANSVERSE LINE 6-INCH
ASPH	ASPHALTIC SURFACE DRIVEWAYS AND FIELD ENTRANCES	W6	MARKING LINE EPOXY 6-INCH (WHITE)
	CONCRETE PAVEMENT 8-INCH	SL	MARKING STOP LINE EPOXY 18-INCH
	SAWING CONCRETE	B24	MARKING CROSSWALK EPOXY BLOCK STYLE 24-INCH
	SAWING ASPHALT		MARKING REMOVAL
CG-36A	CONCRETE CURB & GUTTER 36-INCH TYPE A	AE	MARKING ARROW EPOXY
CG-30A	CONCRETE CURB & GUTTER 30-INCH TYPE A	SE	MARKING SYMBOL EPOXY
CG-18A	CONCRETE CURB & GUTTER 18-INCH TYPE A	GT	GRASS TERRACE
CP	CONCRETE CURB PEDESTRIAN		SALVAGE AND REPLACE BRICK PAVERS

PRELIMINARY PLAN

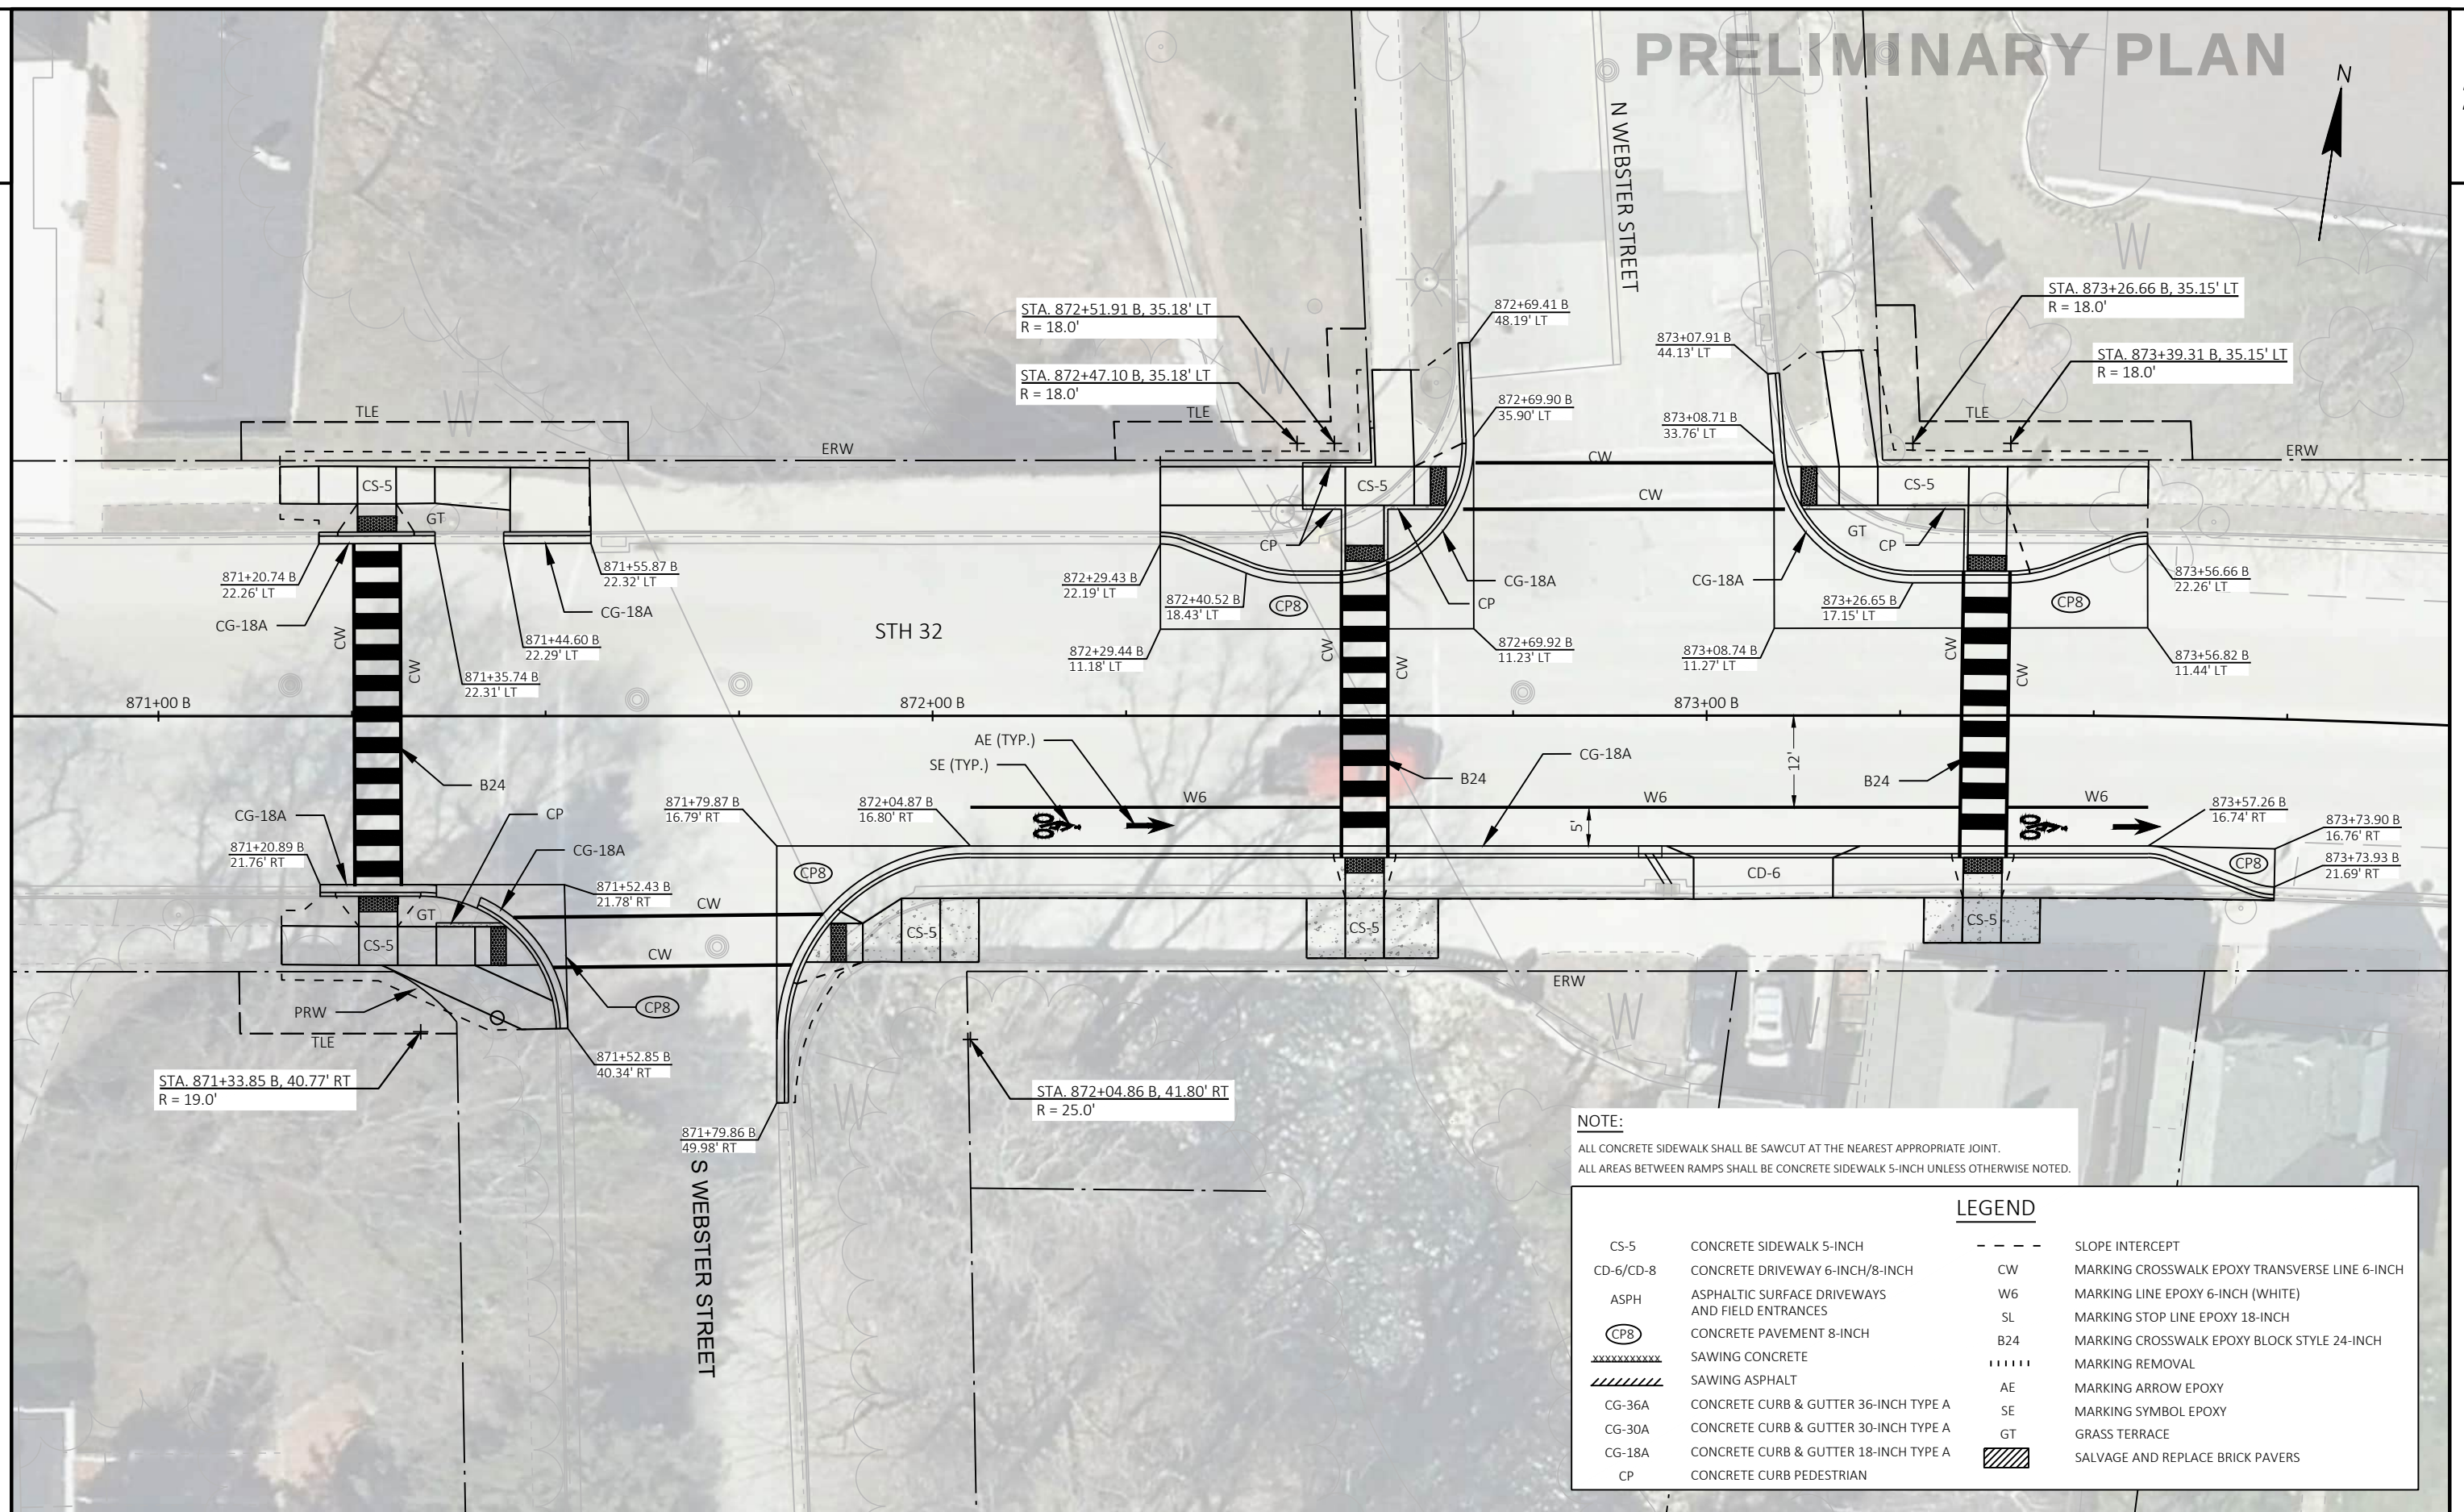

PROJECT NO: 4821-04-70


HWY: STH 32

COUNTY: OZAUCKEE

INTERSECTION DETAILS

SHEET

21 E

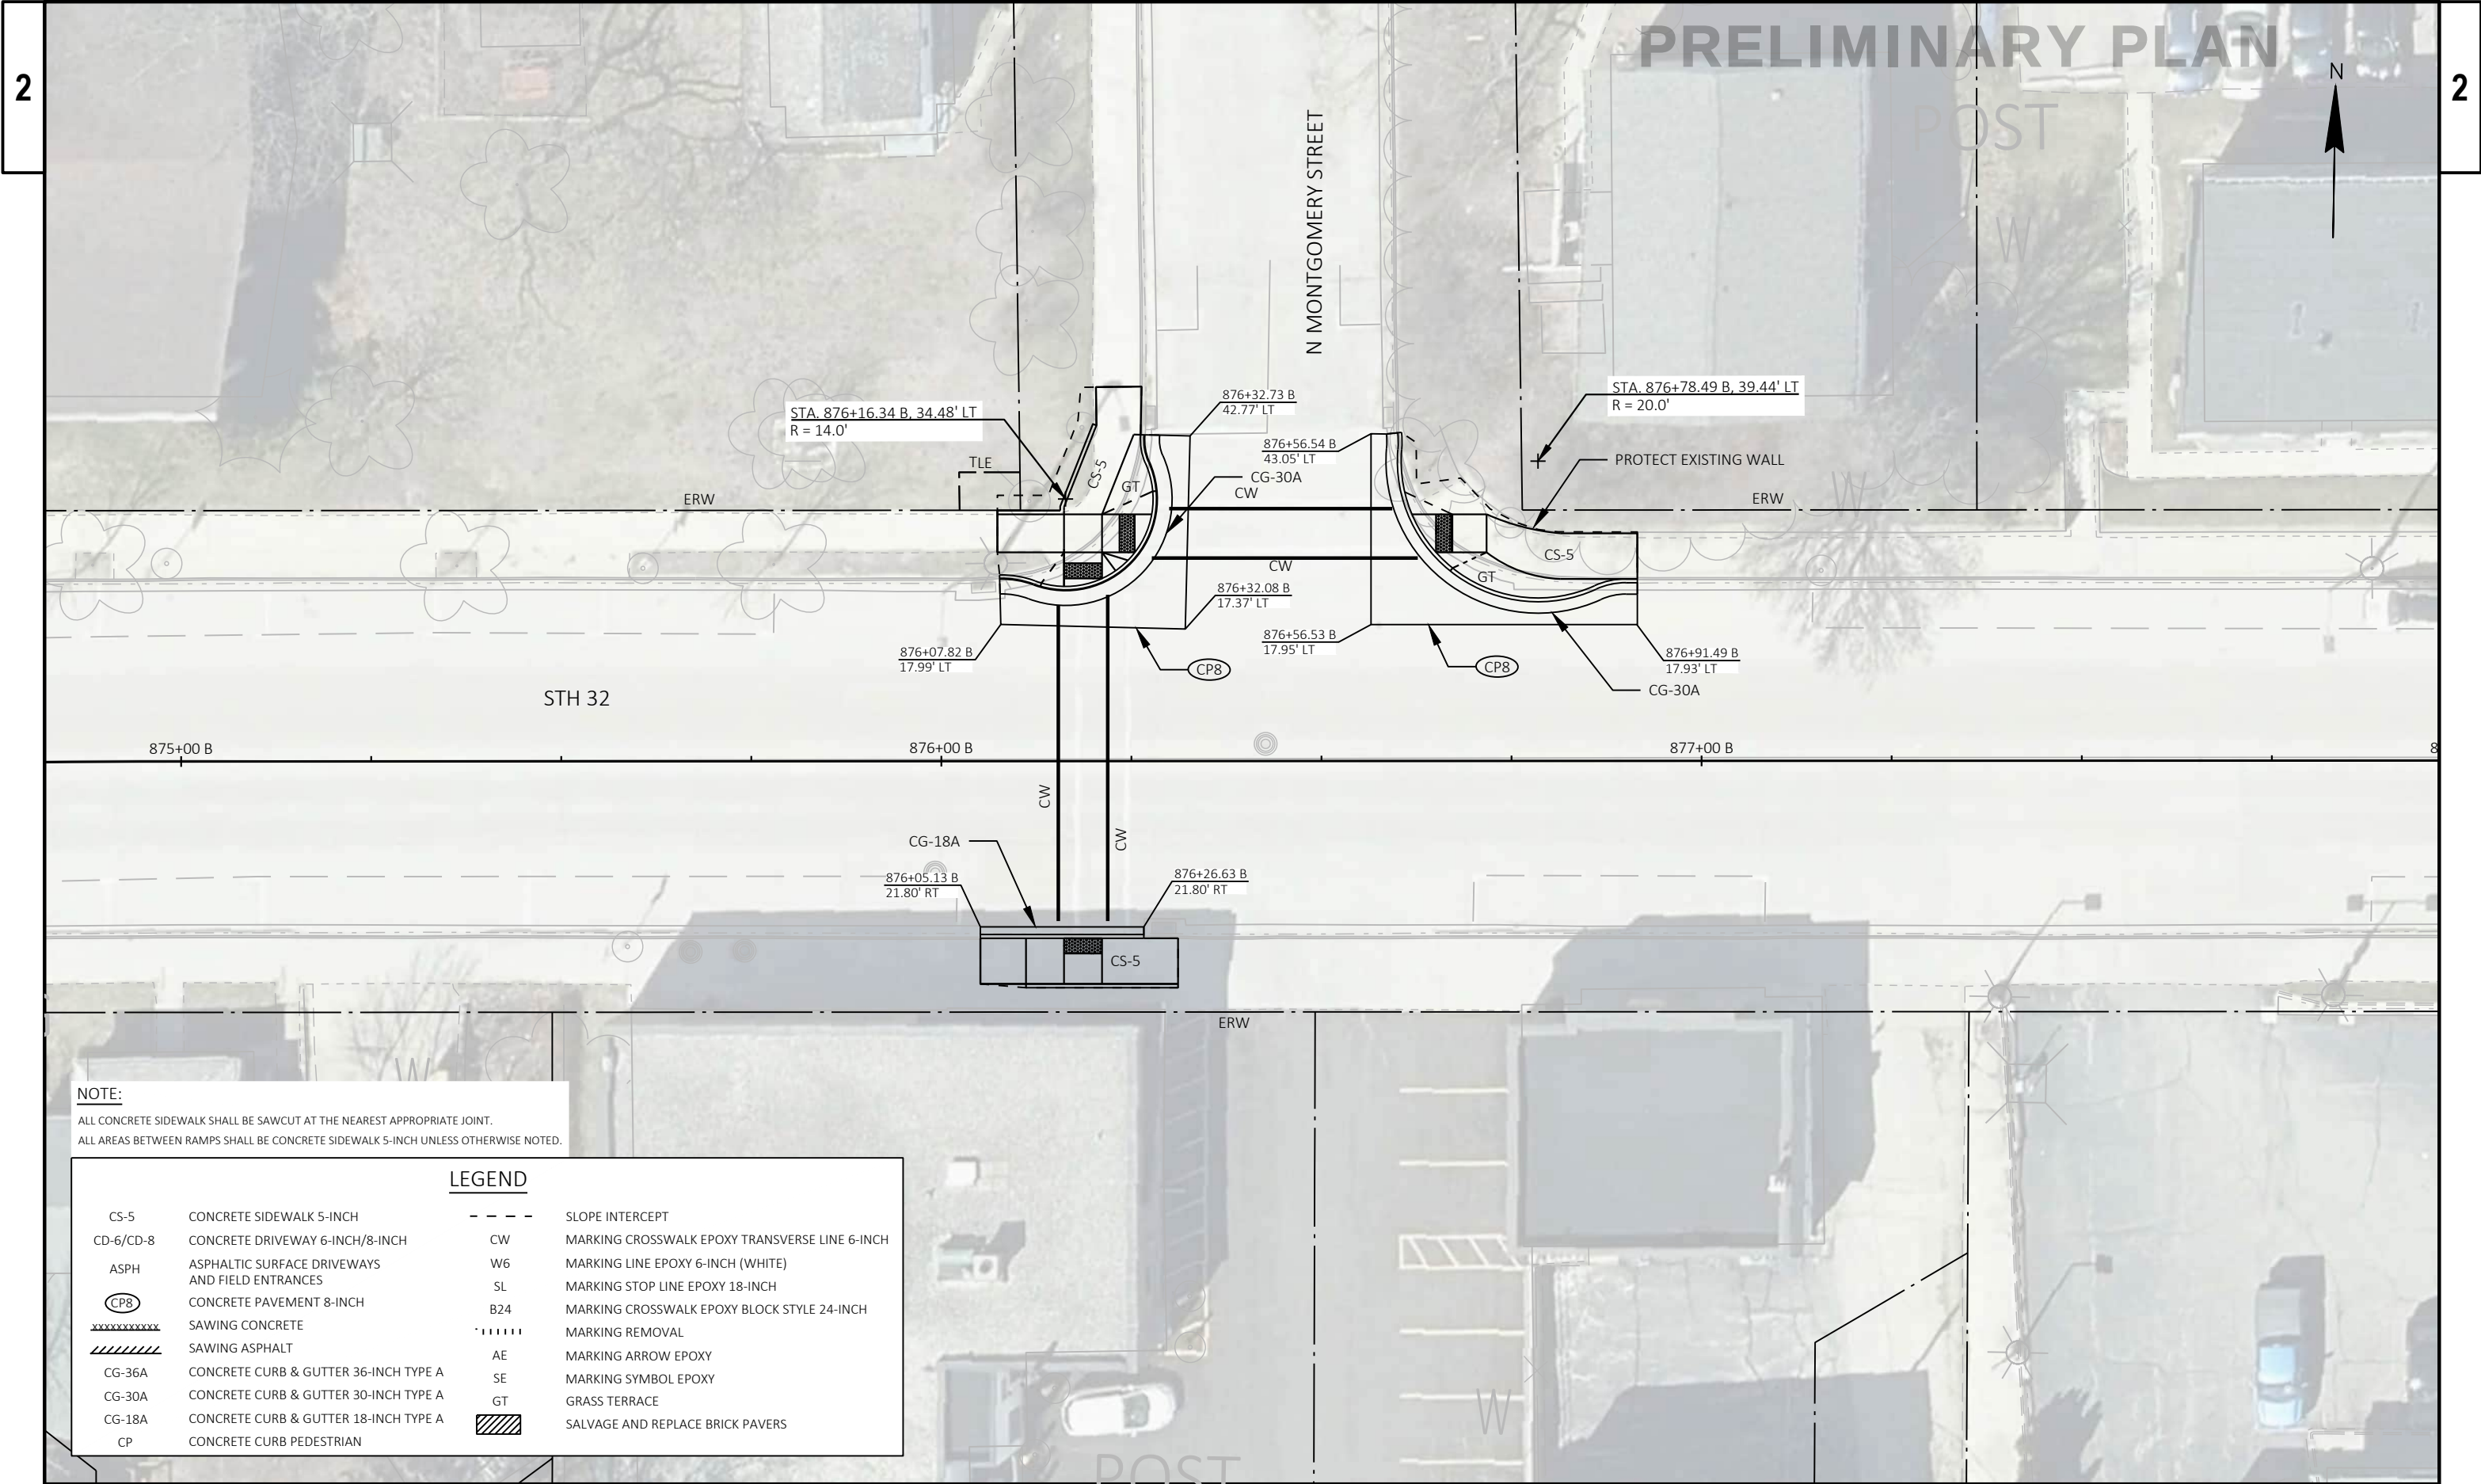

NOTE:
ALL CONCRETE SIDEWALK SHALL BE SAWCUT AT THE NEAREST APPROPRIATE JOINT.
ALL AREAS BETWEEN RAMP'S SHALL BE CONCRETE SIDEWALK 5-INCH UNLESS OTHERWISE NOTED.

LEGEND

CS-5	CONCRETE SIDEWALK 5-INCH	- - - -	SLOPE INTERCEPT
CD-6/CD-8	CONCRETE DRIVEWAY 6-INCH/8-INCH	CW	MARKING CROSSWALK EPOXY TRANSVERSE LINE 6-INCH
ASPH	ASPHALTIC SURFACE DRIVEWAYS AND FIELD ENTRANCES	W6	MARKING LINE EPOXY 6-INCH (WHITE)
CP8	CONCRETE PAVEMENT 8-INCH	SL	MARKING STOP LINE EPOXY 18-INCH
XXXXXX	SAWING CONCRETE	B24	MARKING CROSSWALK EPOXY BLOCK STYLE 24-INCH
////	SAWING ASPHALT		MARKING REMOVAL
CG-36A	CONCRETE CURB & GUTTER 36-INCH TYPE A	AE	MARKING ARROW EPOXY
CG-30A	CONCRETE CURB & GUTTER 30-INCH TYPE A	SE	MARKING SYMBOL EPOXY
CG-18A	CONCRETE CURB & GUTTER 18-INCH TYPE A	GT	GRASS TERRACE
CP	CONCRETE CURB PEDESTRIAN	////	SALVAGE AND REPLACE BRICK PAVERS

PROJECT NO: 4821-04-70

HWY: STH 32

COUNTY: OZAUCKE

INTERSECTION DETAILS

SHEET

22

E

PRELIMINARY PLAN

STA. 880+34.10 B, 36.56' LT
R = 15.0'880+49.27 B
51.36' LT880+51.17 B
42.21' LT
SL880+85.09 B
43.80' LTSTA. 881+04.08 B, 39.25' LT
R = 17.5'

ERW

TLE

880+26.52 B
19.59' LT

CP8

880+50.92 B
19.51' LT

CG-30A

880+85.04 B
19.80' LT

CG-30A

881+08.55 B
19.75' LT

STH 32

880+00 B

881+00 B

882+00 B

880+25.26 B
18.71' RT880+17.84 B
20.68' RTCG-30A
880+52.91 B
18.76' RT

CP8

CS-5

880+52.86 B
45.72' RT880+44.86 B
45.70' RT

CG-30A

880+86.74 B
19.70' RT

CW

CP8

881+07.64 B
19.57' RT881+07.65 B
21.57' RT

ERW

STA. 881+00.89 B, 33.62' RT
R = 12.0'

TLE

NOTE:

ALL CONCRETE SIDEWALK SHALL BE SAWCUT AT THE NEAREST APPROPRIATE JOINT.
ALL AREAS BETWEEN RAMPS SHALL BE CONCRETE SIDEWALK 5-INCH UNLESS OTHERWISE NOTED.

LEGEND

CS-5	CONCRETE SIDEWALK 5-INCH	---	SLOPE INTERCEPT
CD-6/CD-8	CONCRETE DRIVEWAY 6-INCH/8-INCH	CW	MARKING CROSSWALK EPOXY TRANSVERSE LINE 6-INCH
ASPH	ASPHALTIC SURFACE DRIVEWAYS AND FIELD ENTRANCES	W6	MARKING LINE EPOXY 6-INCH (WHITE)
CP8	CONCRETE PAVEMENT 8-INCH	SL	MARKING STOP LINE EPOXY 18-INCH
XXXXXX	SAWING CONCRETE	B24	MARKING CROSSWALK EPOXY BLOCK STYLE 24-INCH
////	SAWING ASPHALT		MARKING REMOVAL
CG-36A	CONCRETE CURB & GUTTER 36-INCH TYPE A	AE	MARKING ARROW EPOXY
CG-30A	CONCRETE CURB & GUTTER 30-INCH TYPE A	SE	MARKING SYMBOL EPOXY
CG-18A	CONCRETE CURB & GUTTER 18-INCH TYPE A	GT	GRASS TERRACE
CP	CONCRETE CURB PEDESTRIAN	////	SALVAGE AND REPLACE BRICK PAVERS

PROJECT NO: 4821-04-70

HWY: STH 32

COUNTY: OZAUKEE


INTERSECTION DETAILS

SHEET

23

E

PRELIMINARY PLAN

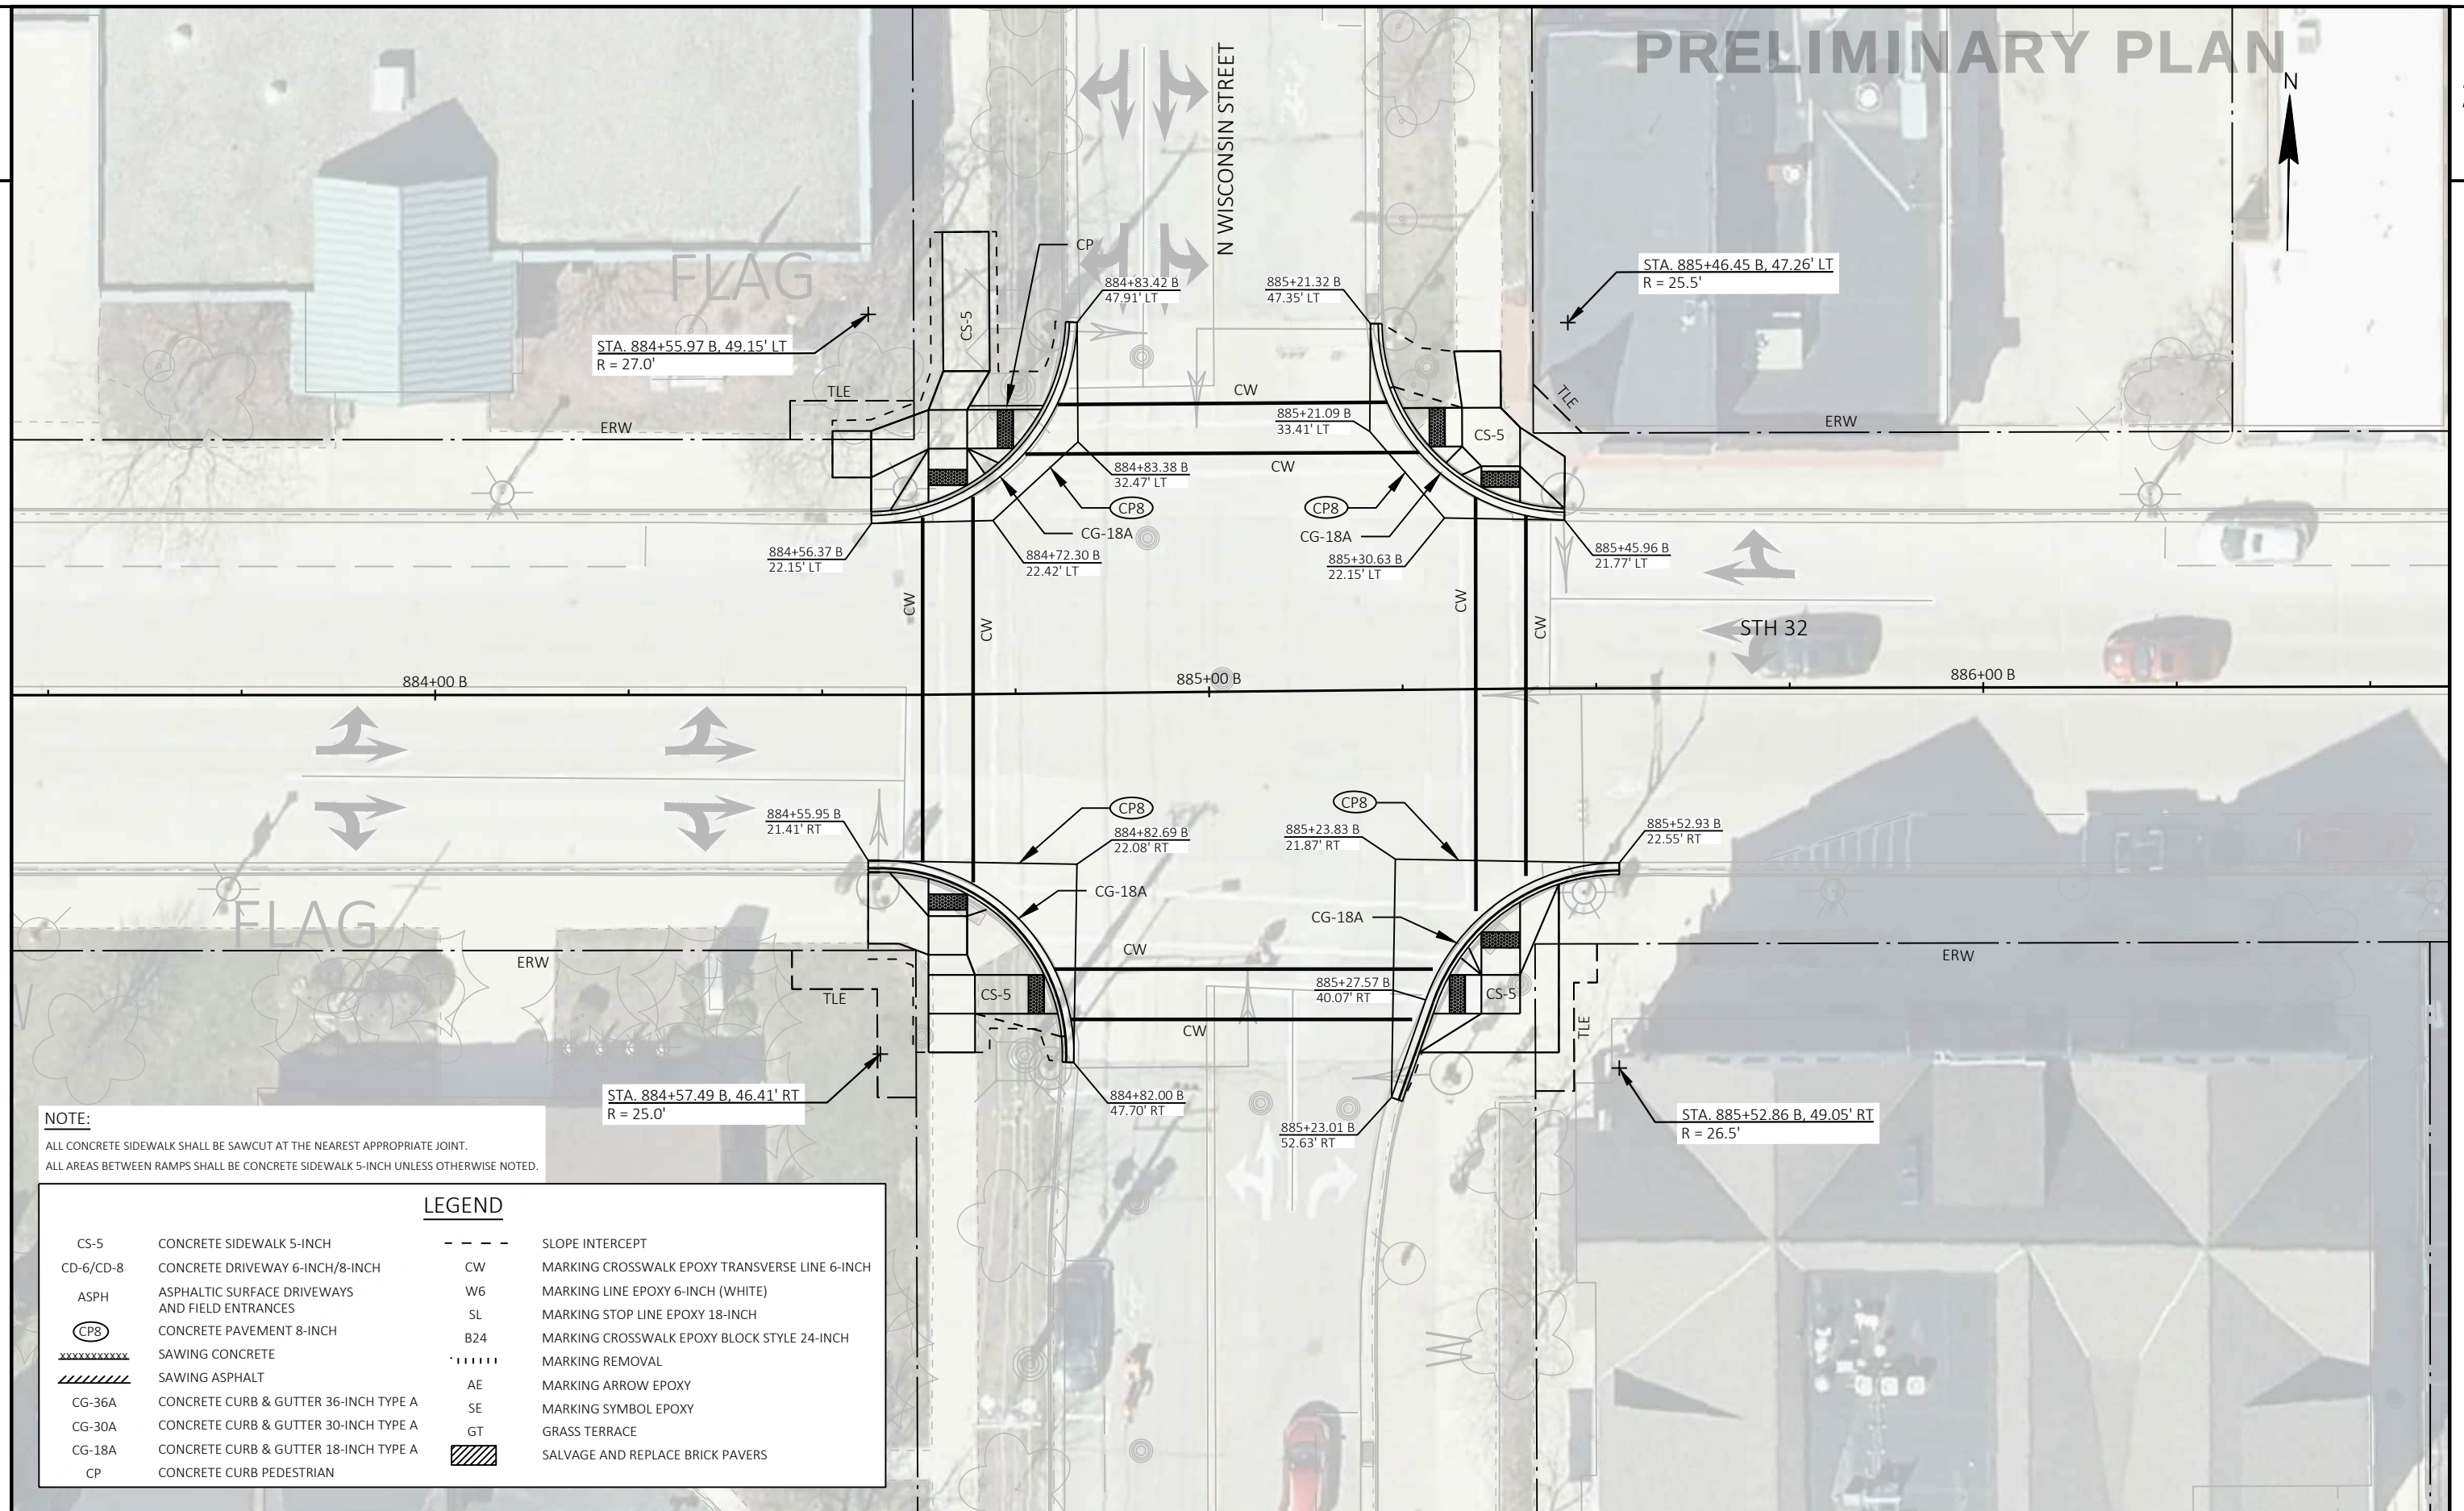

NOTE:

ALL CONCRETE SIDEWALK SHALL BE SAWCUT AT THE NEAREST APPROPRIATE JOINT.
ALL AREAS BETWEEN RAMP SHALL BE CONCRETE SIDEWALK 5-INCH UNLESS OTHERWISE NOTED.

LEGEND

CS-5	CONCRETE SIDEWALK 5-INCH	---	SLOPE INTERCEPT
CD-6/CD-8	CONCRETE DRIVEWAY 6-INCH/8-INCH	CW	MARKING CROSSWALK EPOXY TRANSVERSE LINE 6-INCH
ASPH	ASPHALTIC SURFACE DRIVEWAYS AND FIELD ENTRANCES	W6	MARKING LINE EPOXY 6-INCH (WHITE)
CP8	CONCRETE PAVEMENT 8-INCH	SL	MARKING STOP LINE EPOXY 18-INCH
XXXXXX	SAWING CONCRETE	B24	MARKING CROSSWALK EPOXY BLOCK STYLE 24-INCH
////	SAWING ASPHALT		MARKING REMOVAL
CG-36A	CONCRETE CURB & GUTTER 36-INCH TYPE A	AE	MARKING ARROW EPOXY
CG-30A	CONCRETE CURB & GUTTER 30-INCH TYPE A	SE	MARKING SYMBOL EPOXY
CG-18A	CONCRETE CURB & GUTTER 18-INCH TYPE A	GT	GRASS TERRACE
CP	CONCRETE CURB PEDESTRIAN		SALVAGE AND REPLACE BRICK PAVERS

PROJECT NO: 4821-04-70


HWY: STH 32

COUNTY: OZAUKEE

INTERSECTION DETAILS

SHEET

24 E

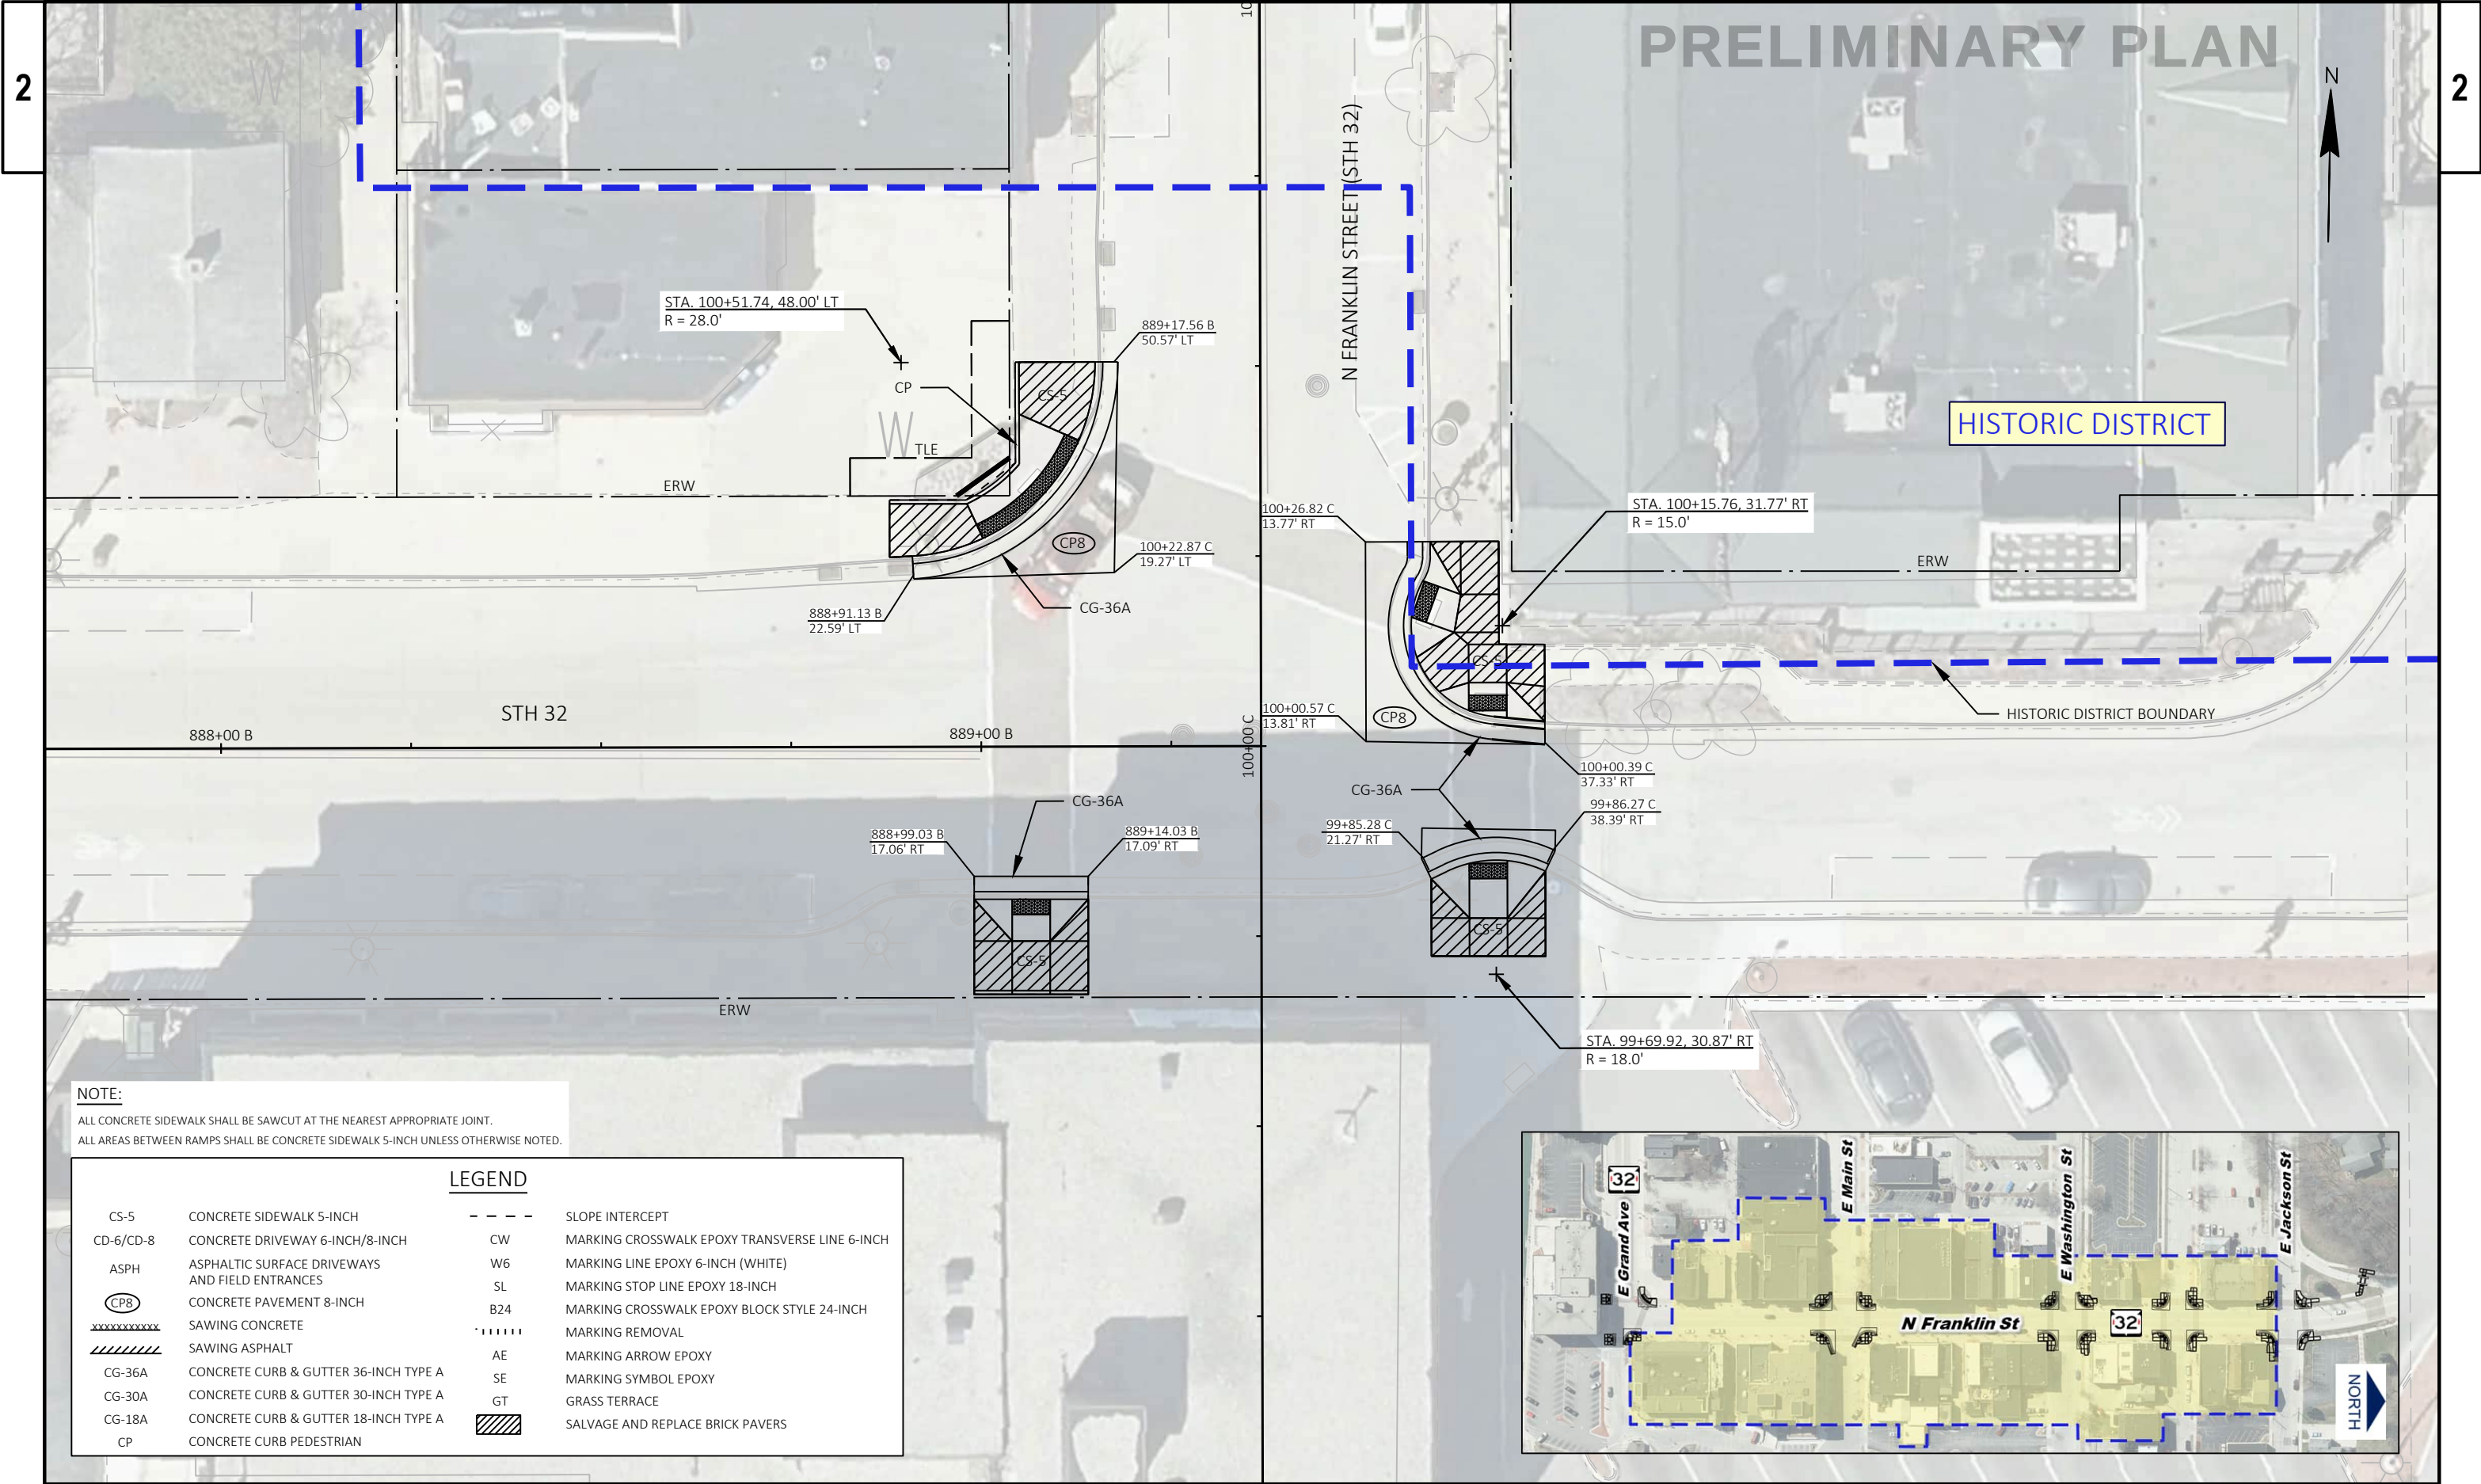

NOTE:
ALL CONCRETE SIDEWALK SHALL BE SAWCUT AT THE NEAREST APPROPRIATE JOINT.
ALL AREAS BETWEEN RAMPS SHALL BE CONCRETE SIDEWALK 5-INCH UNLESS OTHERWISE NOTED.

LEGEND			
CS-5	CONCRETE SIDEWALK 5-INCH	- - - -	SLOPE INTERCEPT
CD-6/CD-8	CONCRETE DRIVEWAY 6-INCH/8-INCH	CW	MARKING CROSSWALK EPOXY TRANSVERSE LINE 6-INCH
ASPH	ASPHALTIC SURFACE DRIVEWAYS AND FIELD ENTRANCES	W6	MARKING LINE EPOXY 6-INCH (WHITE)
CP8	CONCRETE PAVEMENT 8-INCH	SL	MARKING STOP LINE EPOXY 18-INCH
XXXXXX	SAWING CONCRETE	B24	MARKING CROSSWALK EPOXY BLOCK STYLE 24-INCH
////	SAWING ASPHALT		MARKING REMOVAL
CG-36A	CONCRETE CURB & GUTTER 36-INCH TYPE A	AE	MARKING ARROW EPOXY
CG-30A	CONCRETE CURB & GUTTER 30-INCH TYPE A	SE	MARKING SYMBOL EPOXY
CG-18A	CONCRETE CURB & GUTTER 18-INCH TYPE A	GT	GRASS TERRACE
CP	CONCRETE CURB PEDESTRIAN		SALVAGE AND REPLACE BRICK PAVERS

HISTORIC DISTRICT

PRELIMINARY PLAN

STA. 102+91.31 C, 36.53' LT
R = 20.5'103+11.82 C
41.51' LT103+13.32 C
41.51' LT

MAIN ST

103+53.32 C
41.44' LT103+49.82 C
41.44' LTSTA. 103+66.81 C, 31.62' LT
R = 15.5'

ERW

TLE

102+79.46 C
19.02' LT
102+79.46 C
14.52' LT

CG-36A

103+13.29 C
14.48' LT

CP8

CG-36A

103+49.85 C
14.60' LT

CP8

103+78.75 C
19.13' LT103+78.74 C
14.63' LT

ERW

STH 32

102+00 C

103+00 C

104+00 C

102+81.36 C
15.49' RT102+81.36 C
19.49' RT

CG-36A

103+18.38 C
15.46' RT

CP8

103+56.75 C
11.91' RT

CG-36A

103+43.16 C
38.61' RT103+44.31 C
39.20' RT103+18.42 C
50.70' RT103+16.42 C
50.66' RT

CP8

103+80.56 C
11.89' RT103+80.55 C
18.89' RT

CP8

103+80.55 C
18.89' RT

ERW

TLE

STA. 102+92.15 C, 37.48' RT
R = 20.0'STA. 103+68.75 C, 36.39' RT
R = 20.5'

NOTE:

ALL CONCRETE SIDEWALK SHALL BE SAWCUT AT THE NEAREST APPROPRIATE JOINT.
ALL AREAS BETWEEN RAMP SHALL BE CONCRETE SIDEWALK 5-INCH UNLESS OTHERWISE NOTED.

LEGEND

CS-5	CONCRETE SIDEWALK 5-INCH	---	SLOPE INTERCEPT
CD-6/CD-8	CONCRETE DRIVEWAY 6-INCH/8-INCH	CW	MARKING CROSSWALK EPOXY TRANSVERSE LINE 6-INCH
ASPH	ASPHALTIC SURFACE DRIVEWAYS AND FIELD ENTRANCES	W6	MARKING LINE EPOXY 6-INCH (WHITE)
CP8	CONCRETE PAVEMENT 8-INCH	SL	MARKING STOP LINE EPOXY 18-INCH
XXXXXX	SAWING CONCRETE	B24	MARKING CROSSWALK EPOXY BLOCK STYLE 24-INCH
////	SAWING ASPHALT	-----	MARKING REMOVAL
CG-36A	CONCRETE CURB & GUTTER 36-INCH TYPE A	AE	MARKING ARROW EPOXY
CG-30A	CONCRETE CURB & GUTTER 30-INCH TYPE A	SE	MARKING SYMBOL EPOXY
CG-18A	CONCRETE CURB & GUTTER 18-INCH TYPE A	GT	GRASS TERRACE
CP	CONCRETE CURB PEDESTRIAN	////	SALVAGE AND REPLACE BRICK PAVERS



HISTORIC DISTRICT

PROJECT NO: 4821-04-70

HWY: STH 32


COUNTY: OZAUKEE


INTERSECTION DETAILS

SHEET


26

E

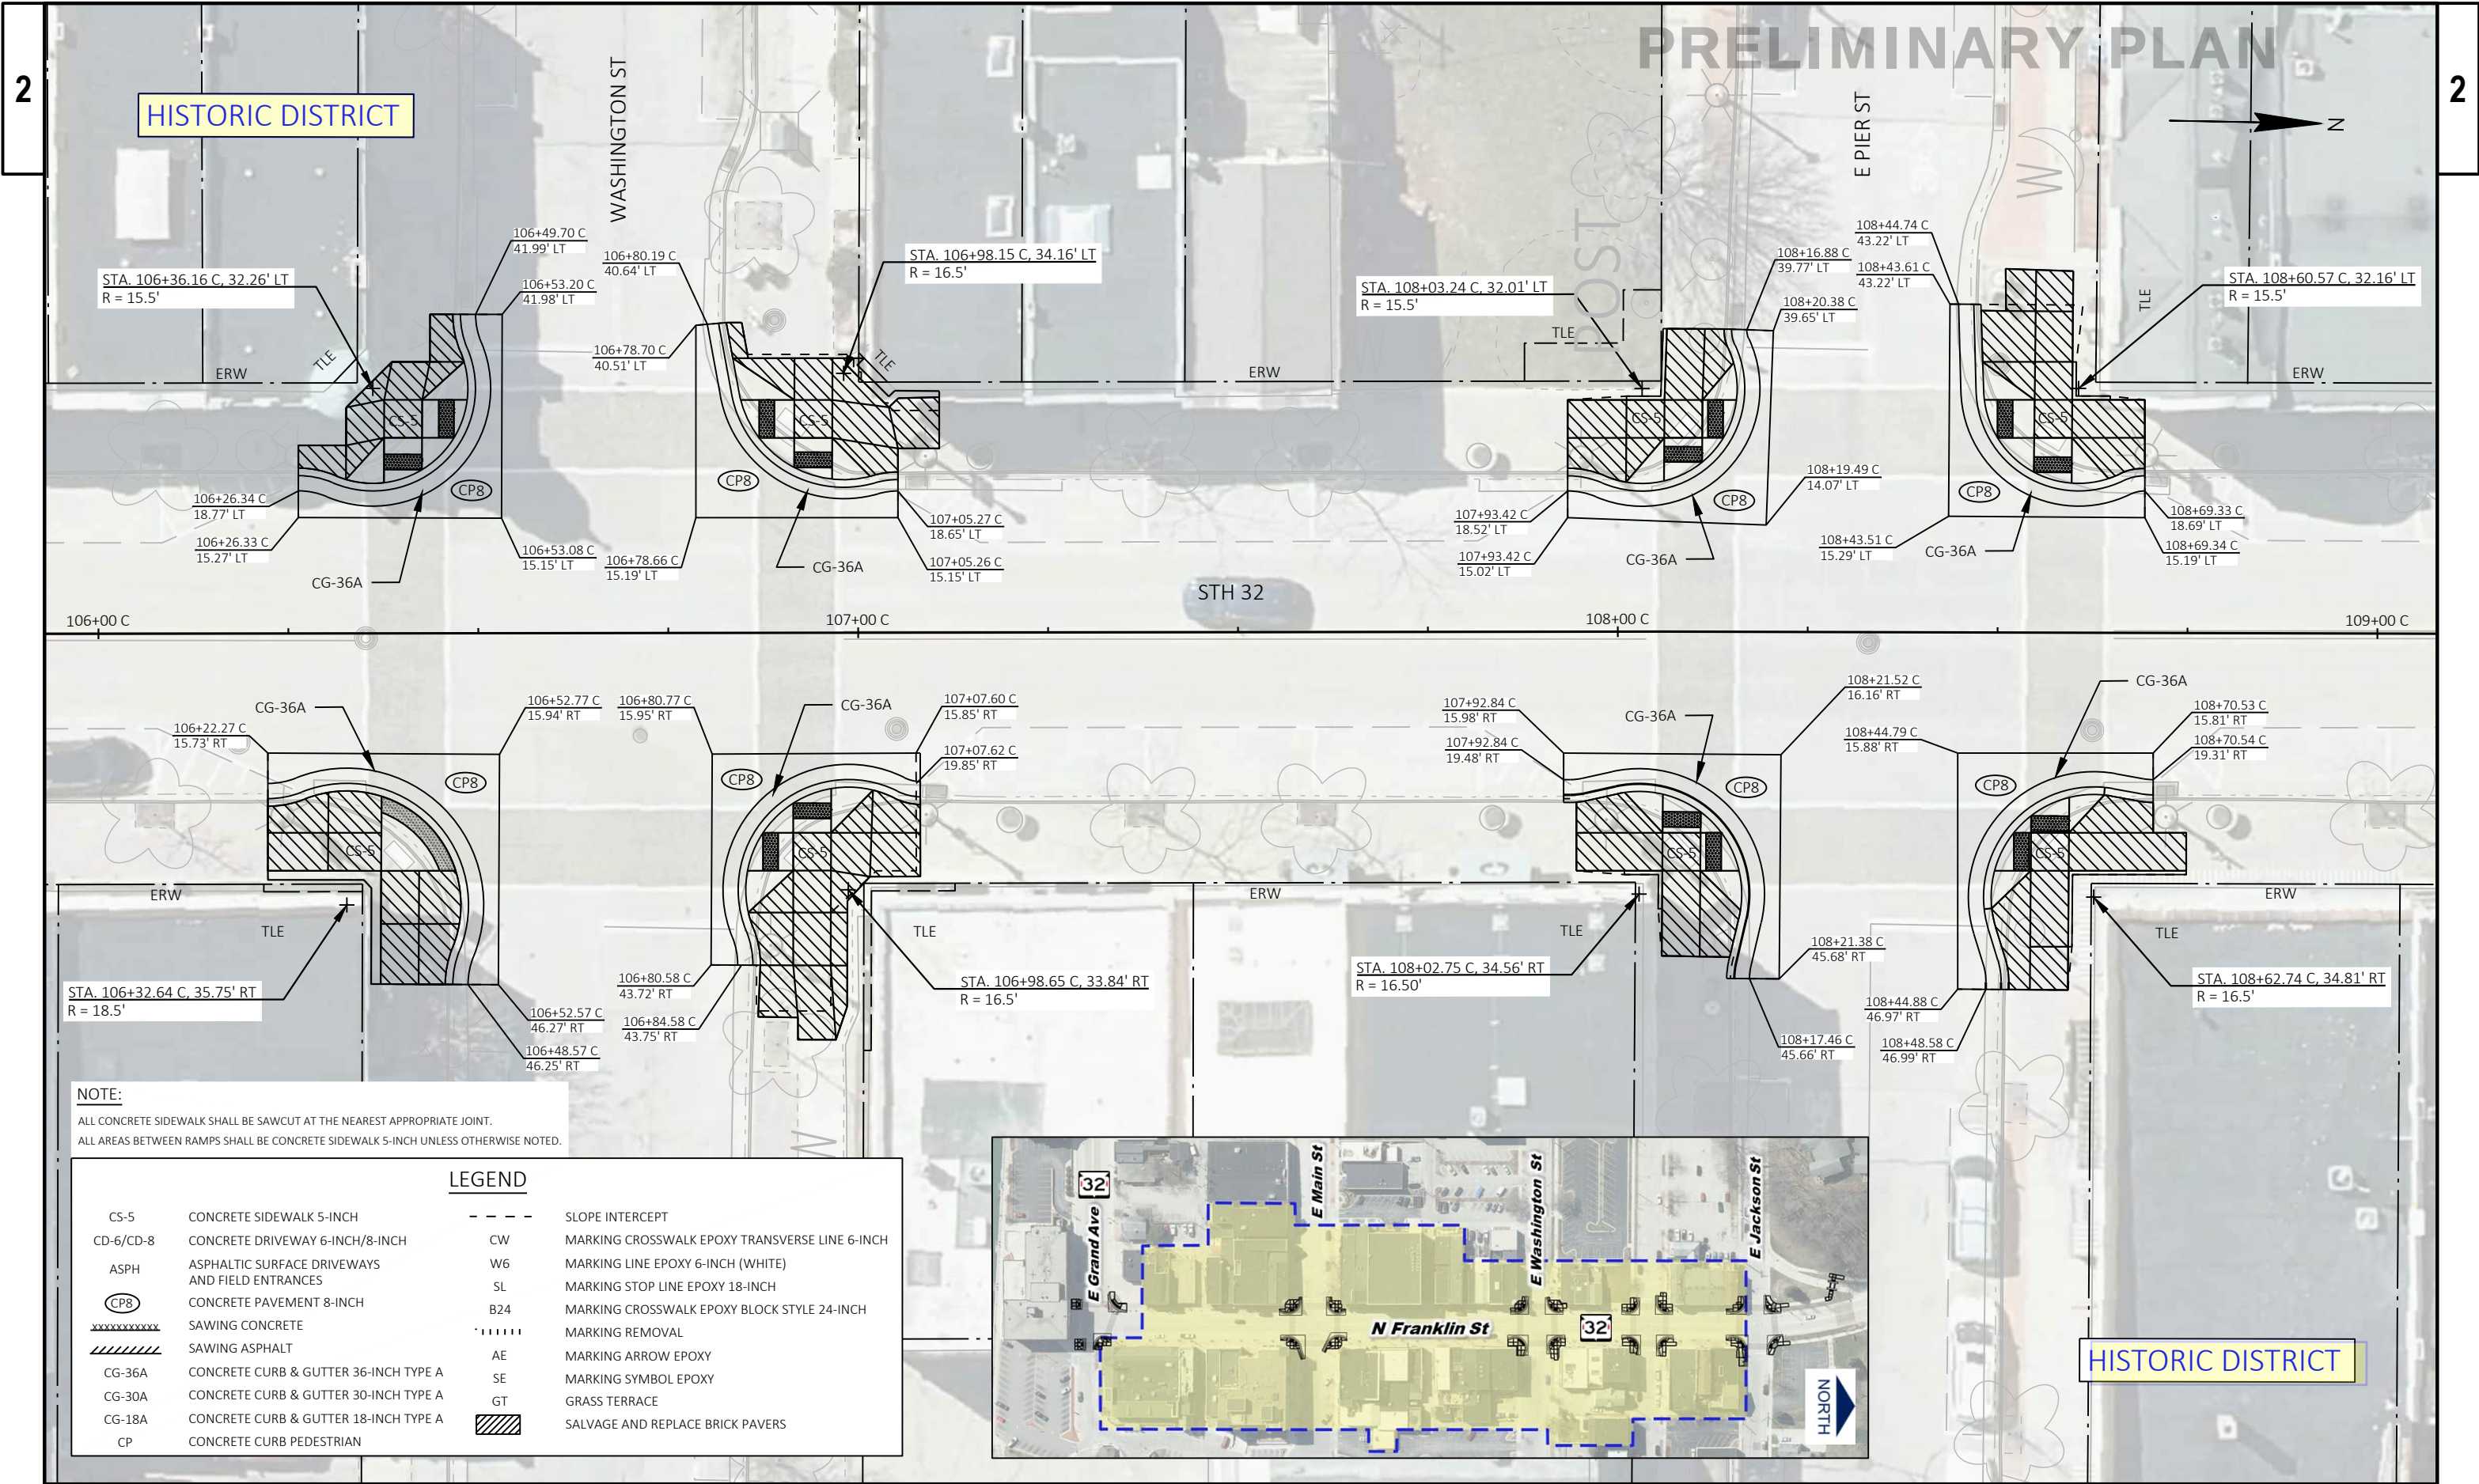

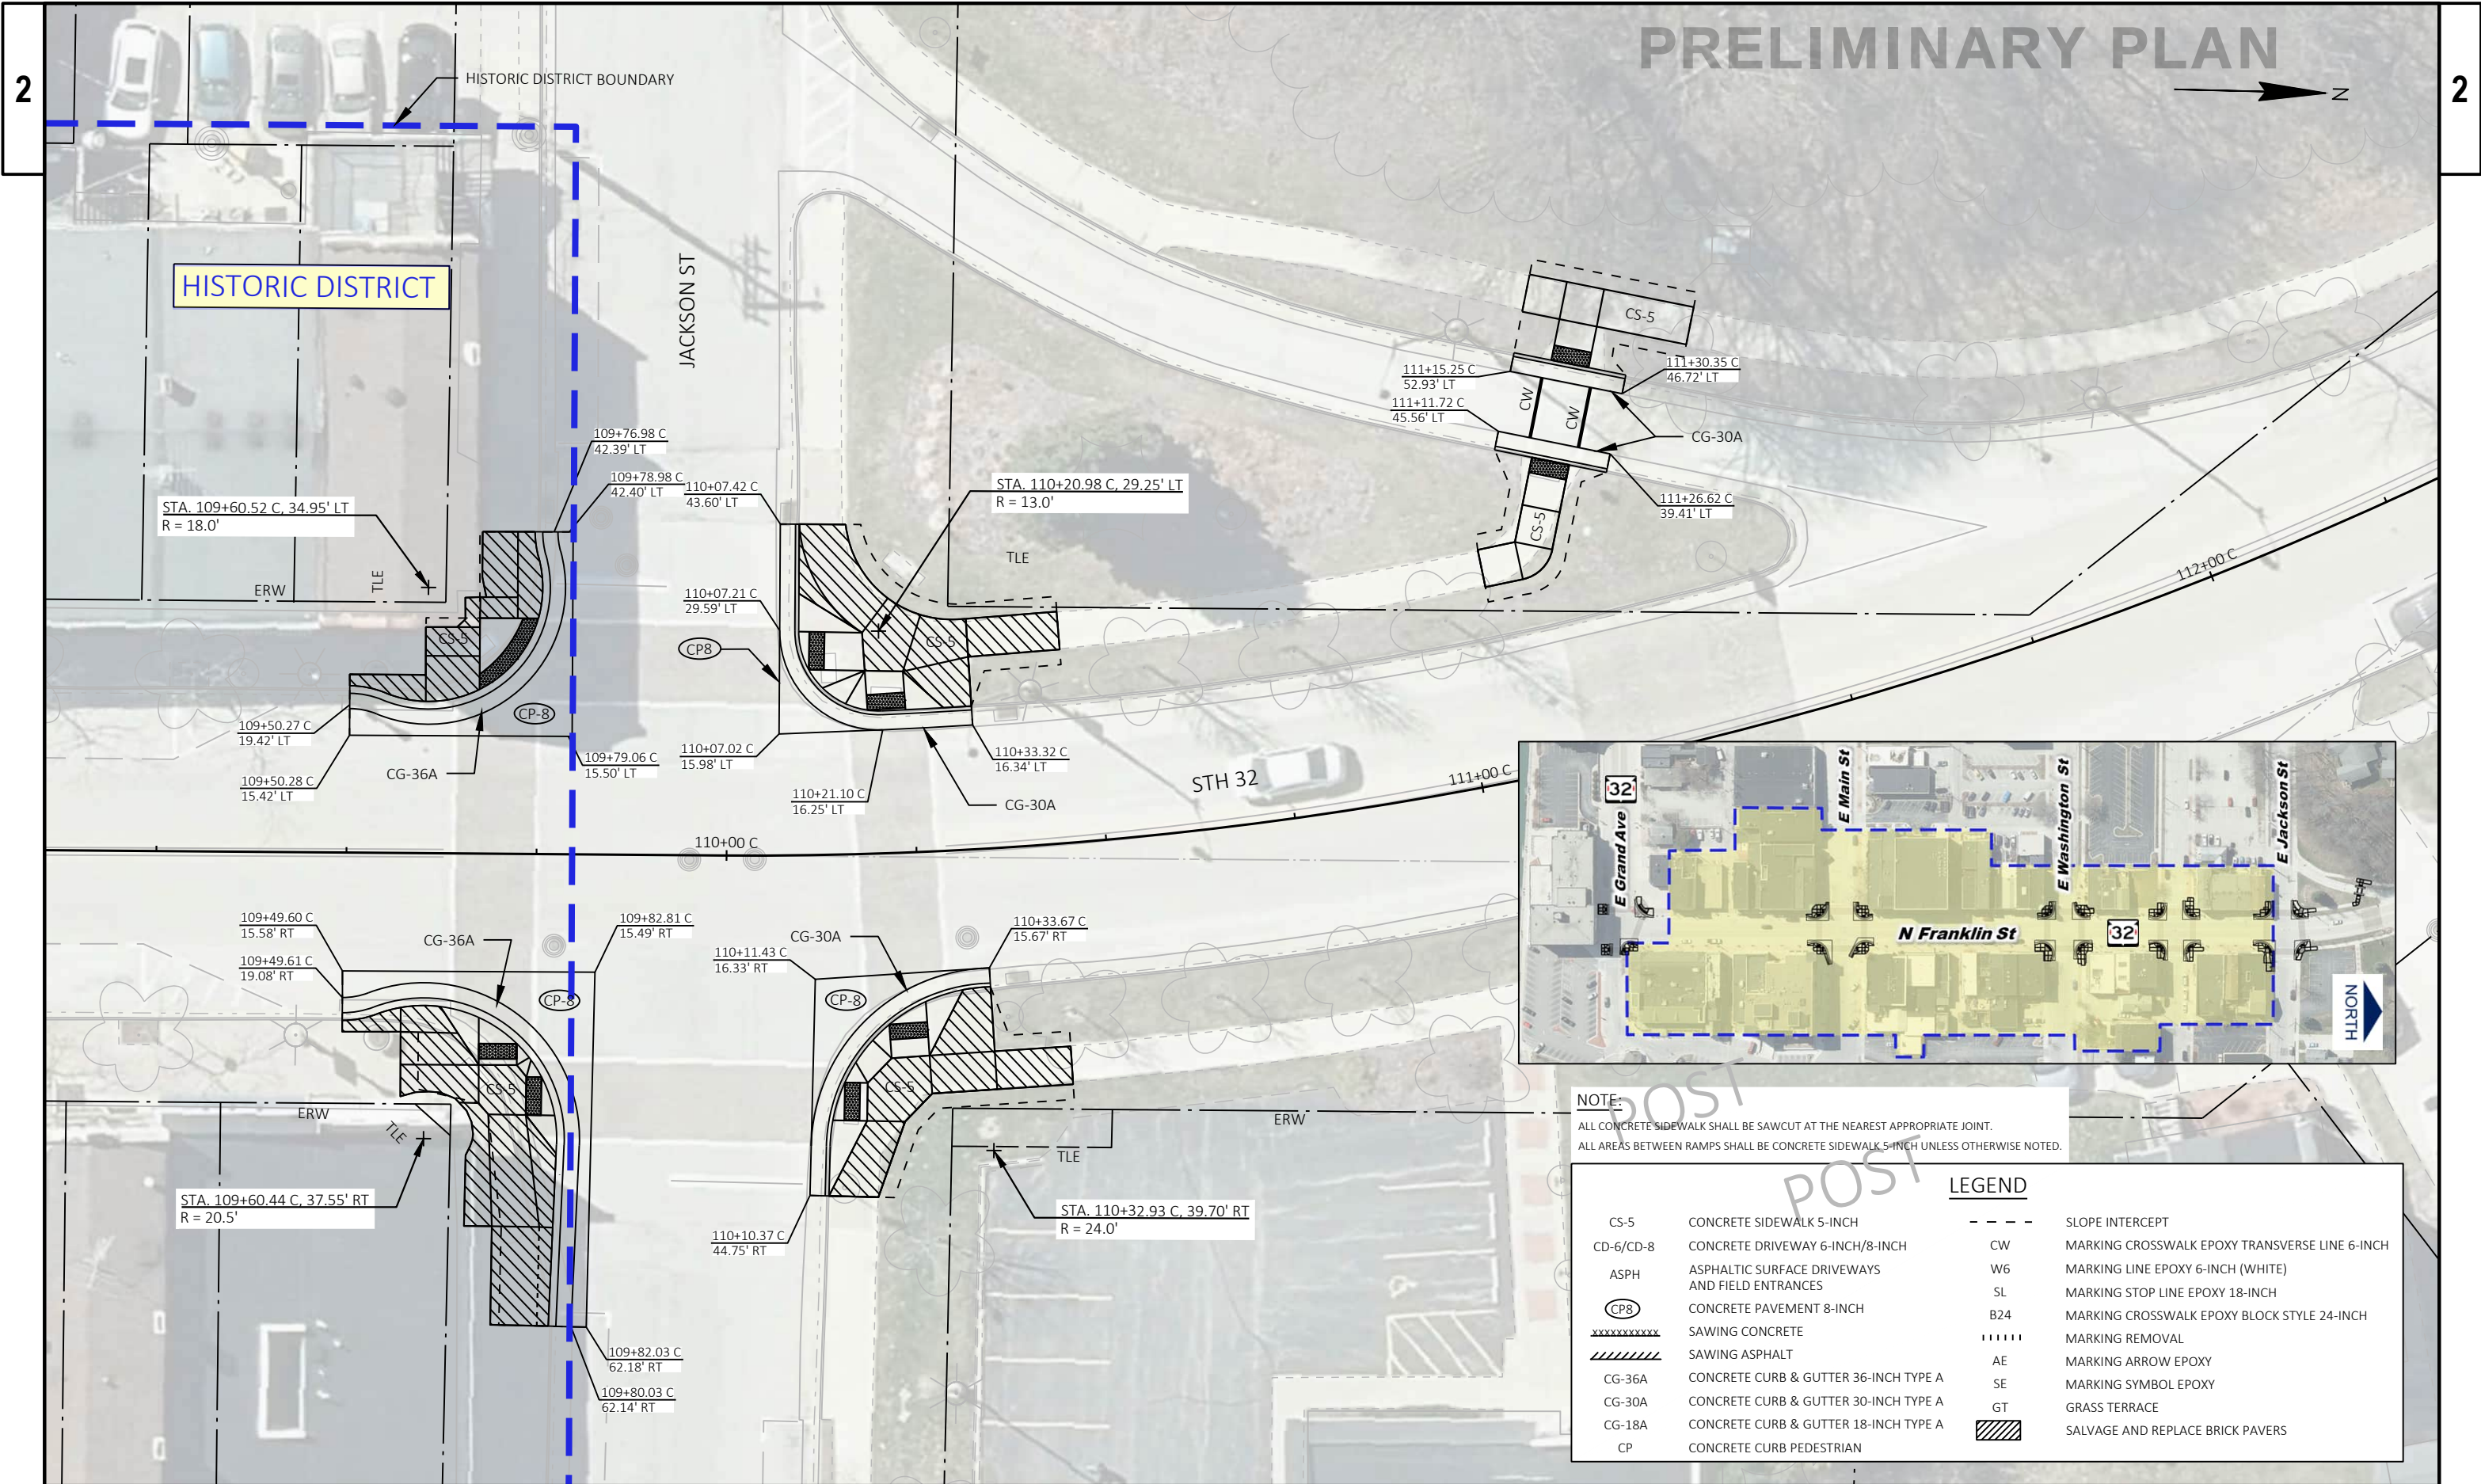

PRELIMINARY PLAN

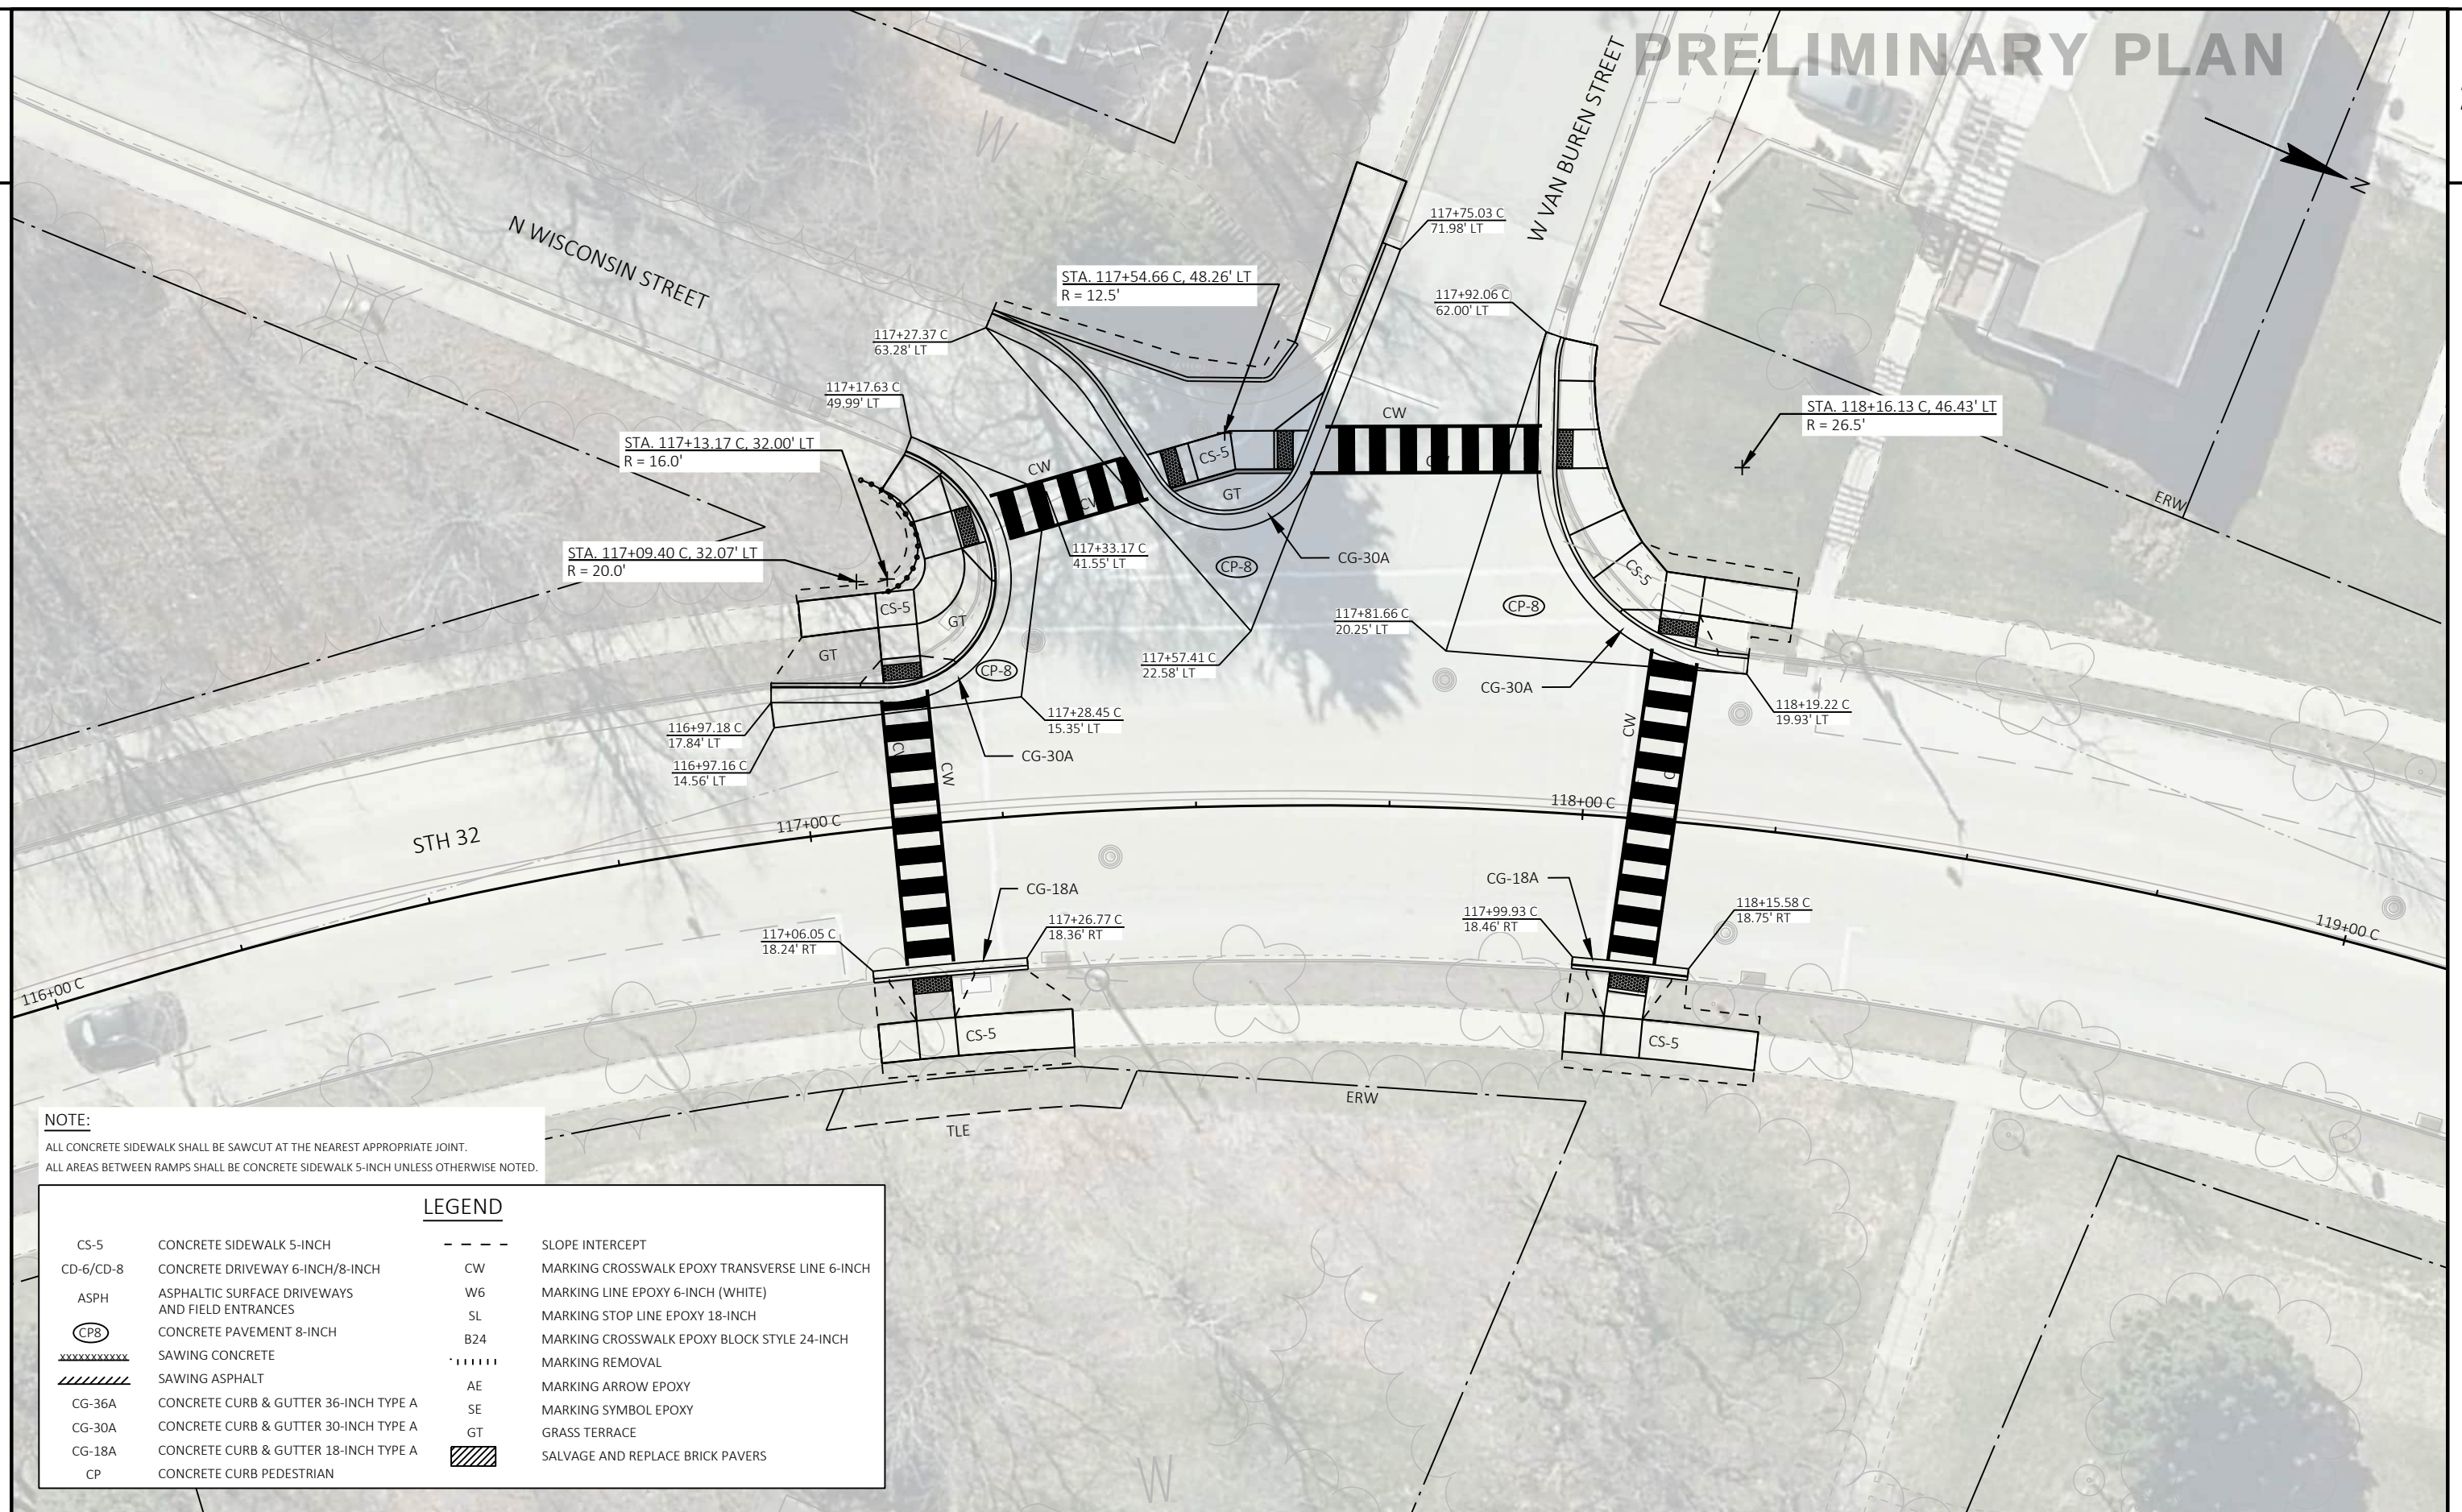

PROJECT NO: 4821-04-70


HWY: STH 32

COUNTY: OZAUKEE

INTERSECTION DETAILS

SHEET


29 E

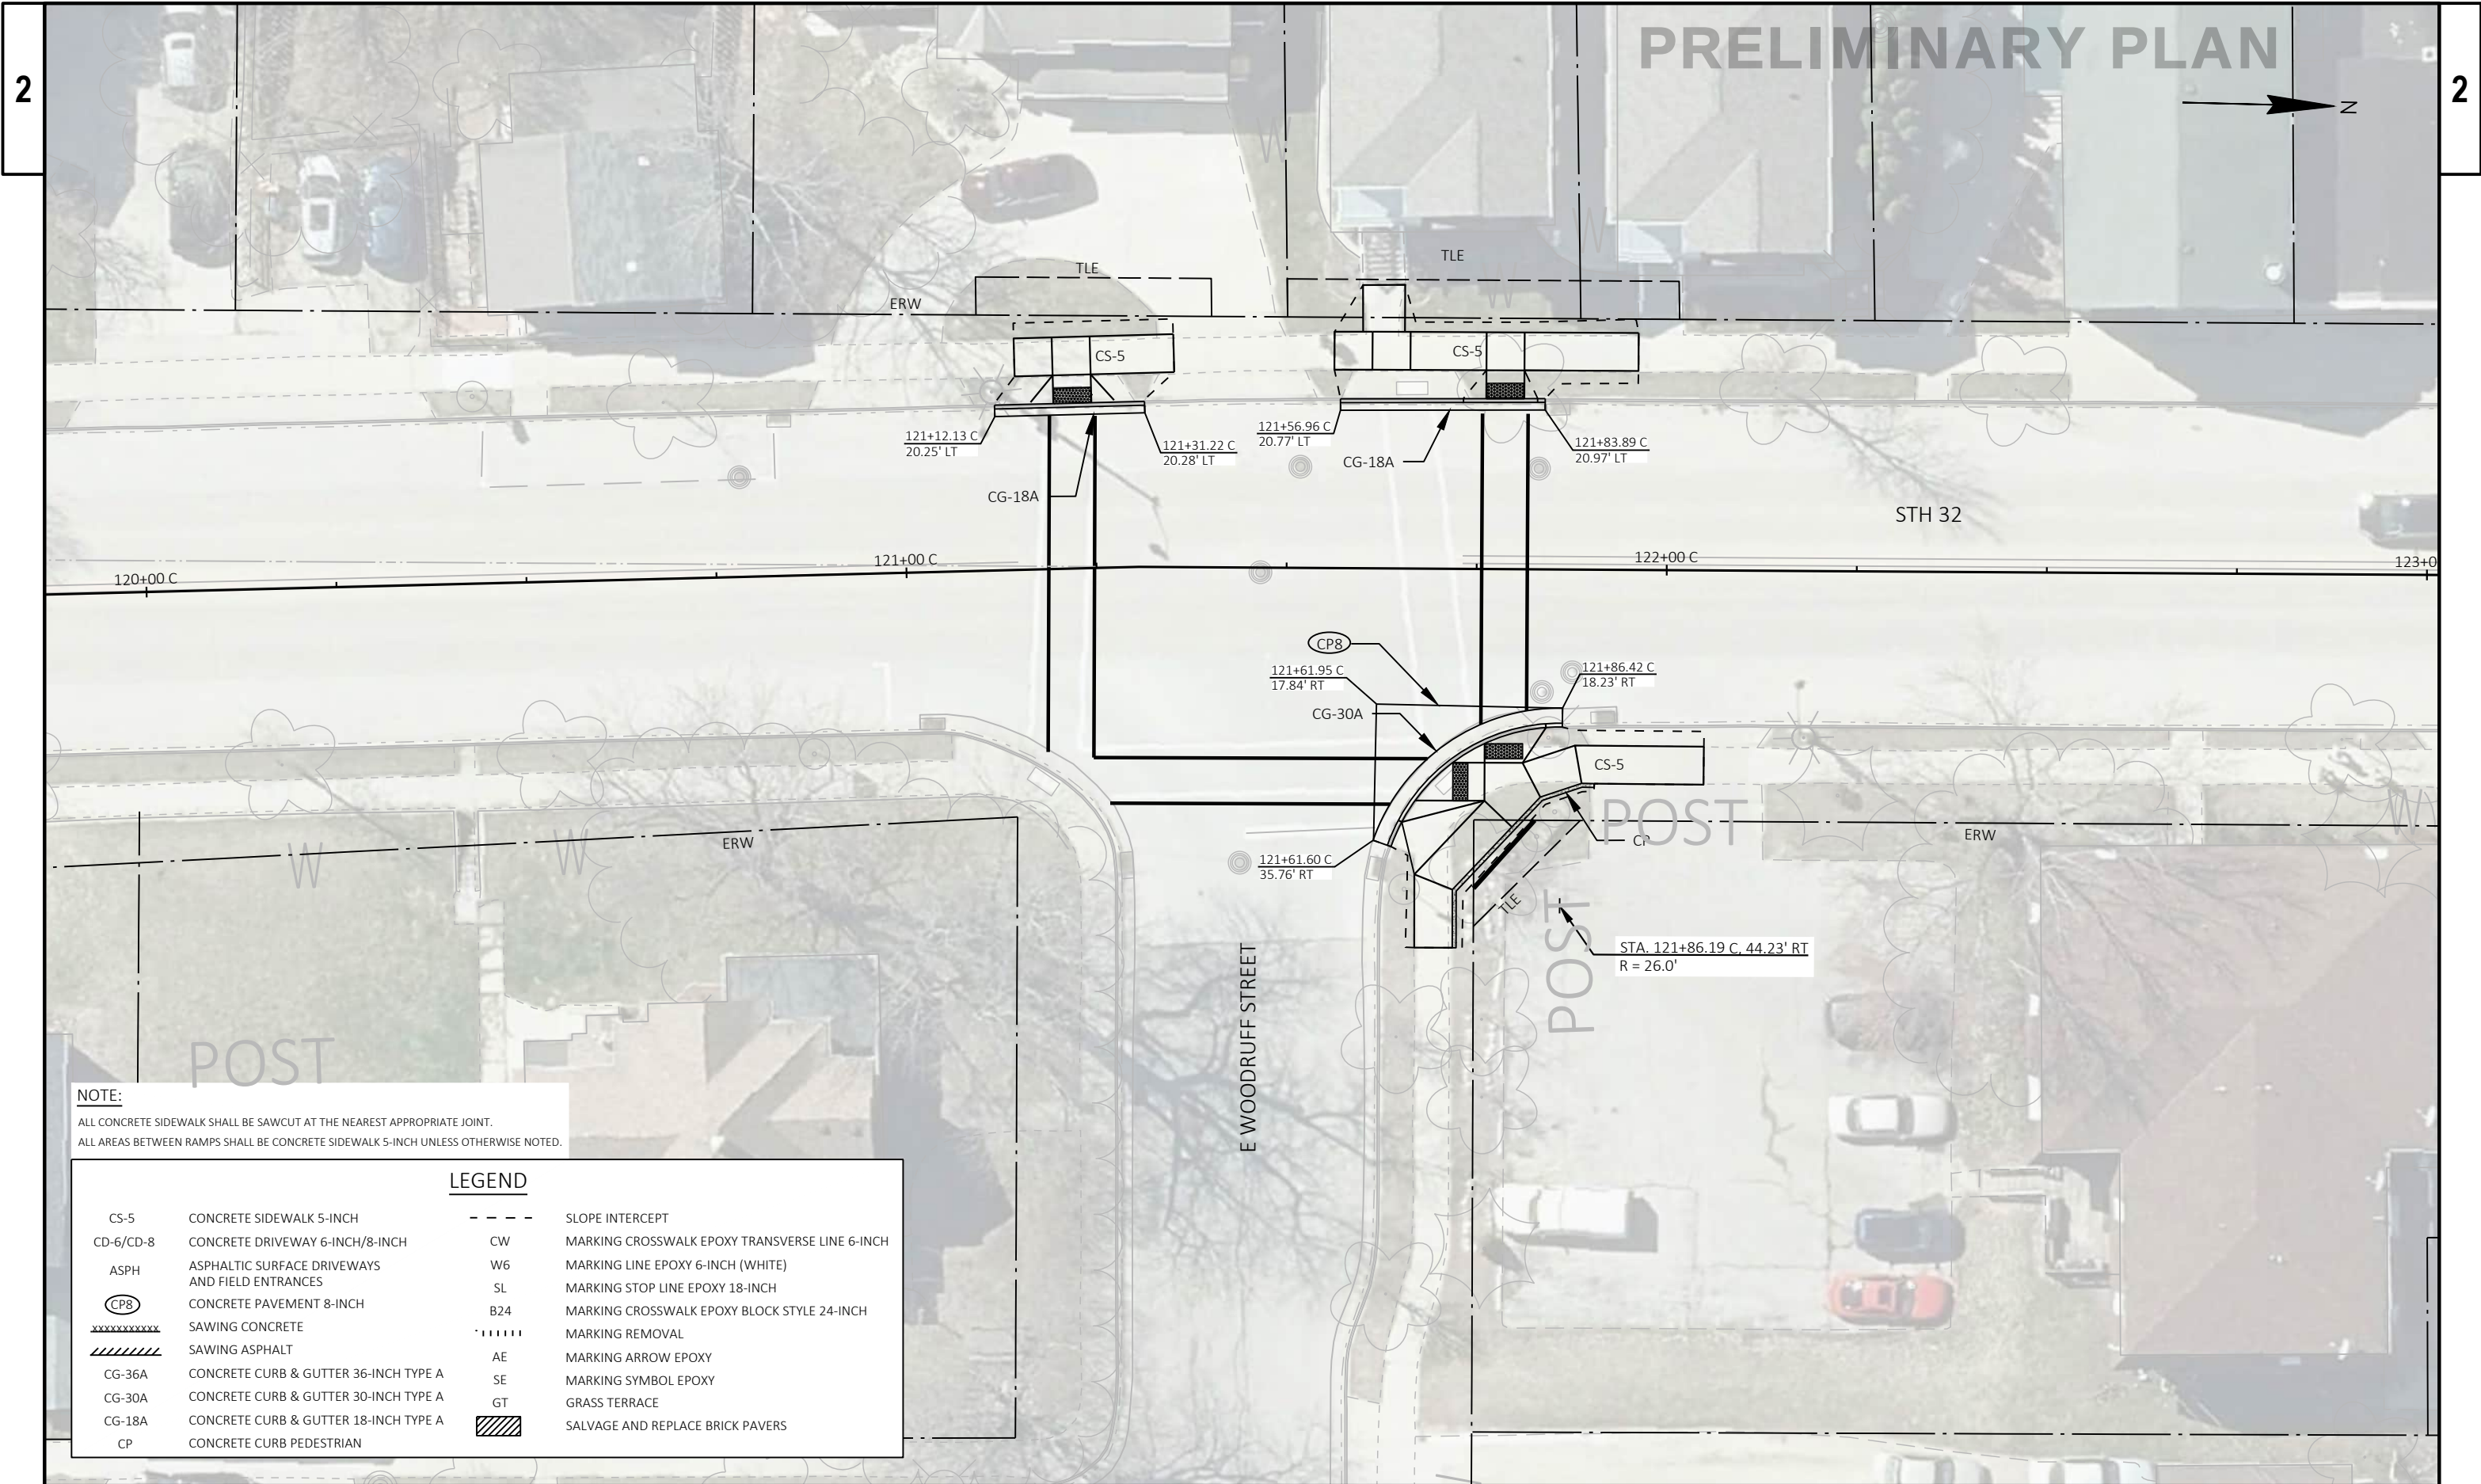

NOTE:
ALL CONCRETE SIDEWALK SHALL BE SAWCUT AT THE NEAREST APPROPRIATE JOINT.
ALL AREAS BETWEEN RAMPS SHALL BE CONCRETE SIDEWALK 5-INCH UNLESS OTHERWISE NOTED.

LEGEND			
CS-5	CONCRETE SIDEWALK 5-INCH	- - - -	SLOPE INTERCEPT
CD-6/CD-8	CONCRETE DRIVEWAY 6-INCH/8-INCH	CW	MARKING CROSSWALK EPOXY TRANSVERSE LINE 6-INCH
ASPH	ASPHALTIC SURFACE DRIVEWAYS AND FIELD ENTRANCES	W6	MARKING LINE EPOXY 6-INCH (WHITE)
CP8	CONCRETE PAVEMENT 8-INCH	SL	MARKING STOP LINE EPOXY 18-INCH
XXXXXX	SAWING CONCRETE	B24	MARKING CROSSWALK EPOXY BLOCK STYLE 24-INCH
////	SAWING ASPHALT	REMOVAL	MARKING REMOVAL
CG-36A	CONCRETE CURB & GUTTER 36-INCH TYPE A	AE	MARKING ARROW EPOXY
CG-30A	CONCRETE CURB & GUTTER 30-INCH TYPE A	SE	MARKING SYMBOL EPOXY
CG-18A	CONCRETE CURB & GUTTER 18-INCH TYPE A	GT	GRASS TERRACE
CP	CONCRETE CURB PEDESTRIAN	BRICK	SALVAGE AND REPLACE BRICK PAVERS

PRELIMINARY PLAN

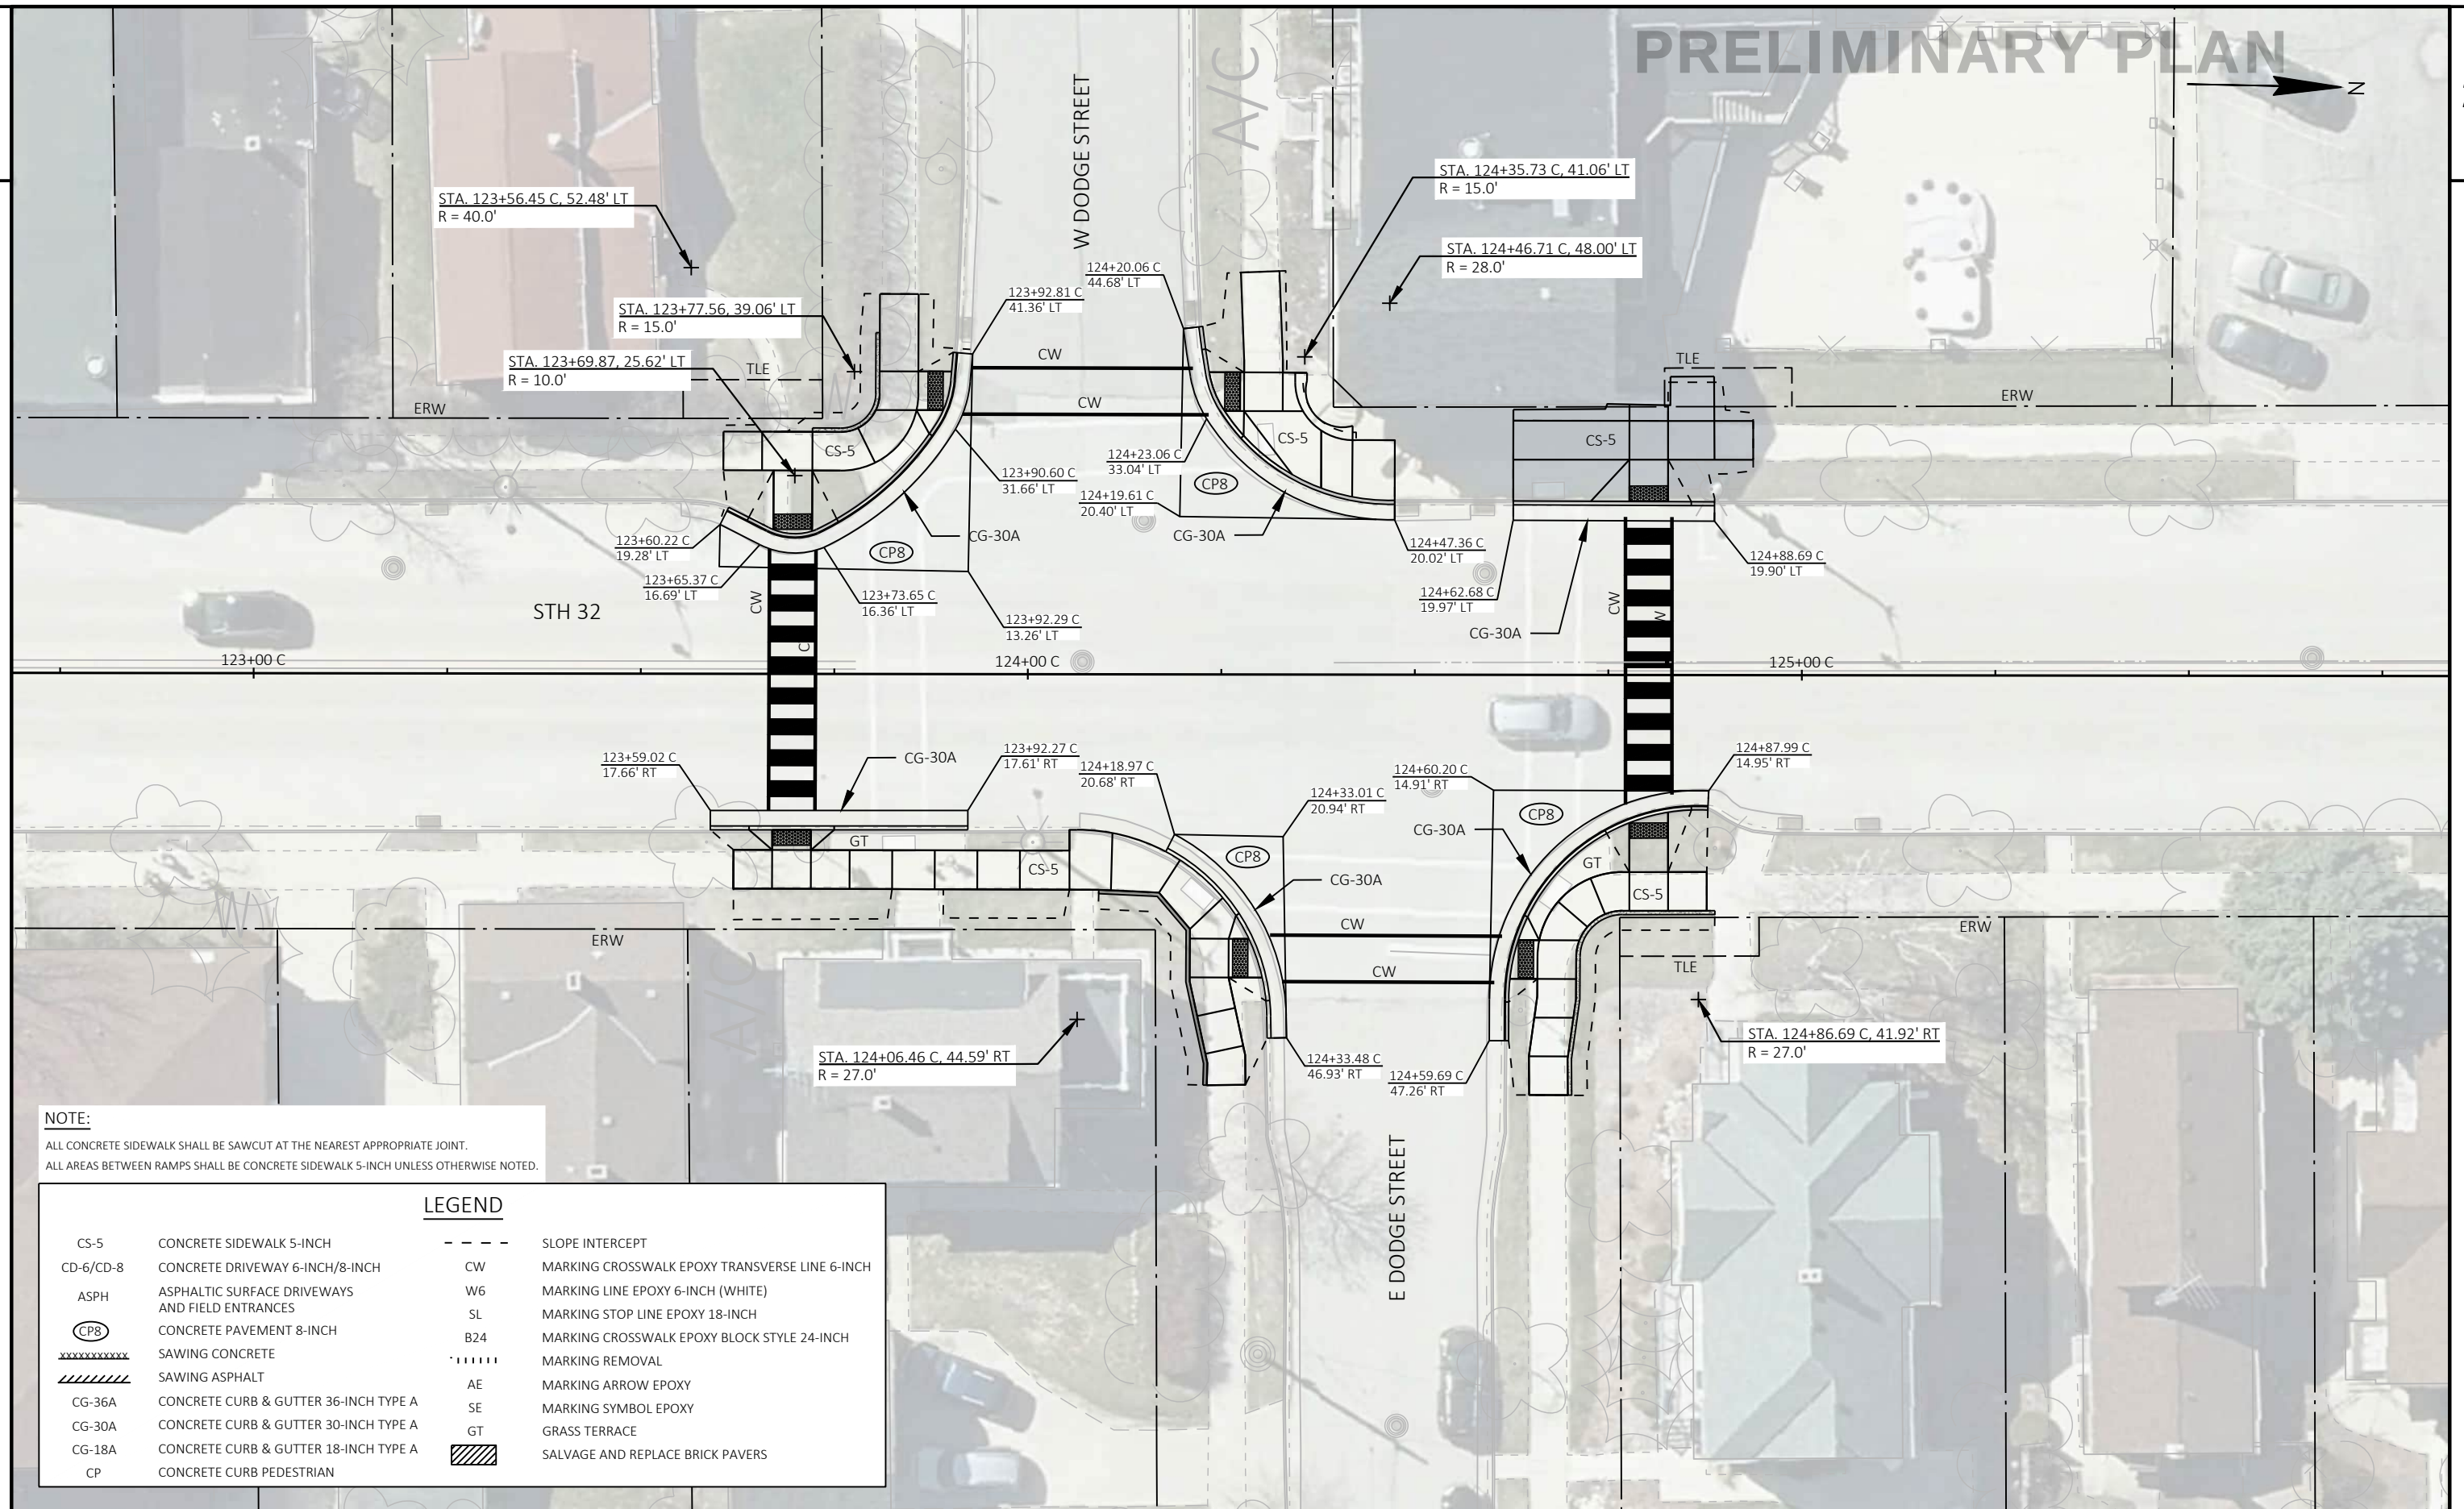

NOTE:

ALL CONCRETE SIDEWALK SHALL BE SAWCUT AT THE NEAREST APPROPRIATE JOINT.
ALL AREAS BETWEEN RAMPS SHALL BE CONCRETE SIDEWALK 5-INCH UNLESS OTHERWISE NOTED.

LEGEND

CS-5	CONCRETE SIDEWALK 5-INCH	- - - -	SLOPE INTERCEPT
CD-6/CD-8	CONCRETE DRIVEWAY 6-INCH/8-INCH	CW	MARKING CROSSWALK EPOXY TRANSVERSE LINE 6-INCH
ASPH	ASPHALTIC SURFACE DRIVEWAYS AND FIELD ENTRANCES	W6	MARKING LINE EPOXY 6-INCH (WHITE)
CP8	CONCRETE PAVEMENT 8-INCH	SL	MARKING STOP LINE EPOXY 18-INCH
XXXXXX	SAWING CONCRETE	B24	MARKING CROSSWALK EPOXY BLOCK STYLE 24-INCH
////	SAWING ASPHALT		MARKING REMOVAL
CG-36A	CONCRETE CURB & GUTTER 36-INCH TYPE A	AE	MARKING ARROW EPOXY
CG-30A	CONCRETE CURB & GUTTER 30-INCH TYPE A	SE	MARKING SYMBOL EPOXY
CG-18A	CONCRETE CURB & GUTTER 18-INCH TYPE A	GT	GRASS TERRACE
CP	CONCRETE CURB PEDESTRIAN	////	SALVAGE AND REPLACE BRICK PAVERS

PROJECT NO: 4821-04-70


HWY: STH 32

COUNTY: OZAUKEE

INTERSECTION DETAILS

SHEET


31 E

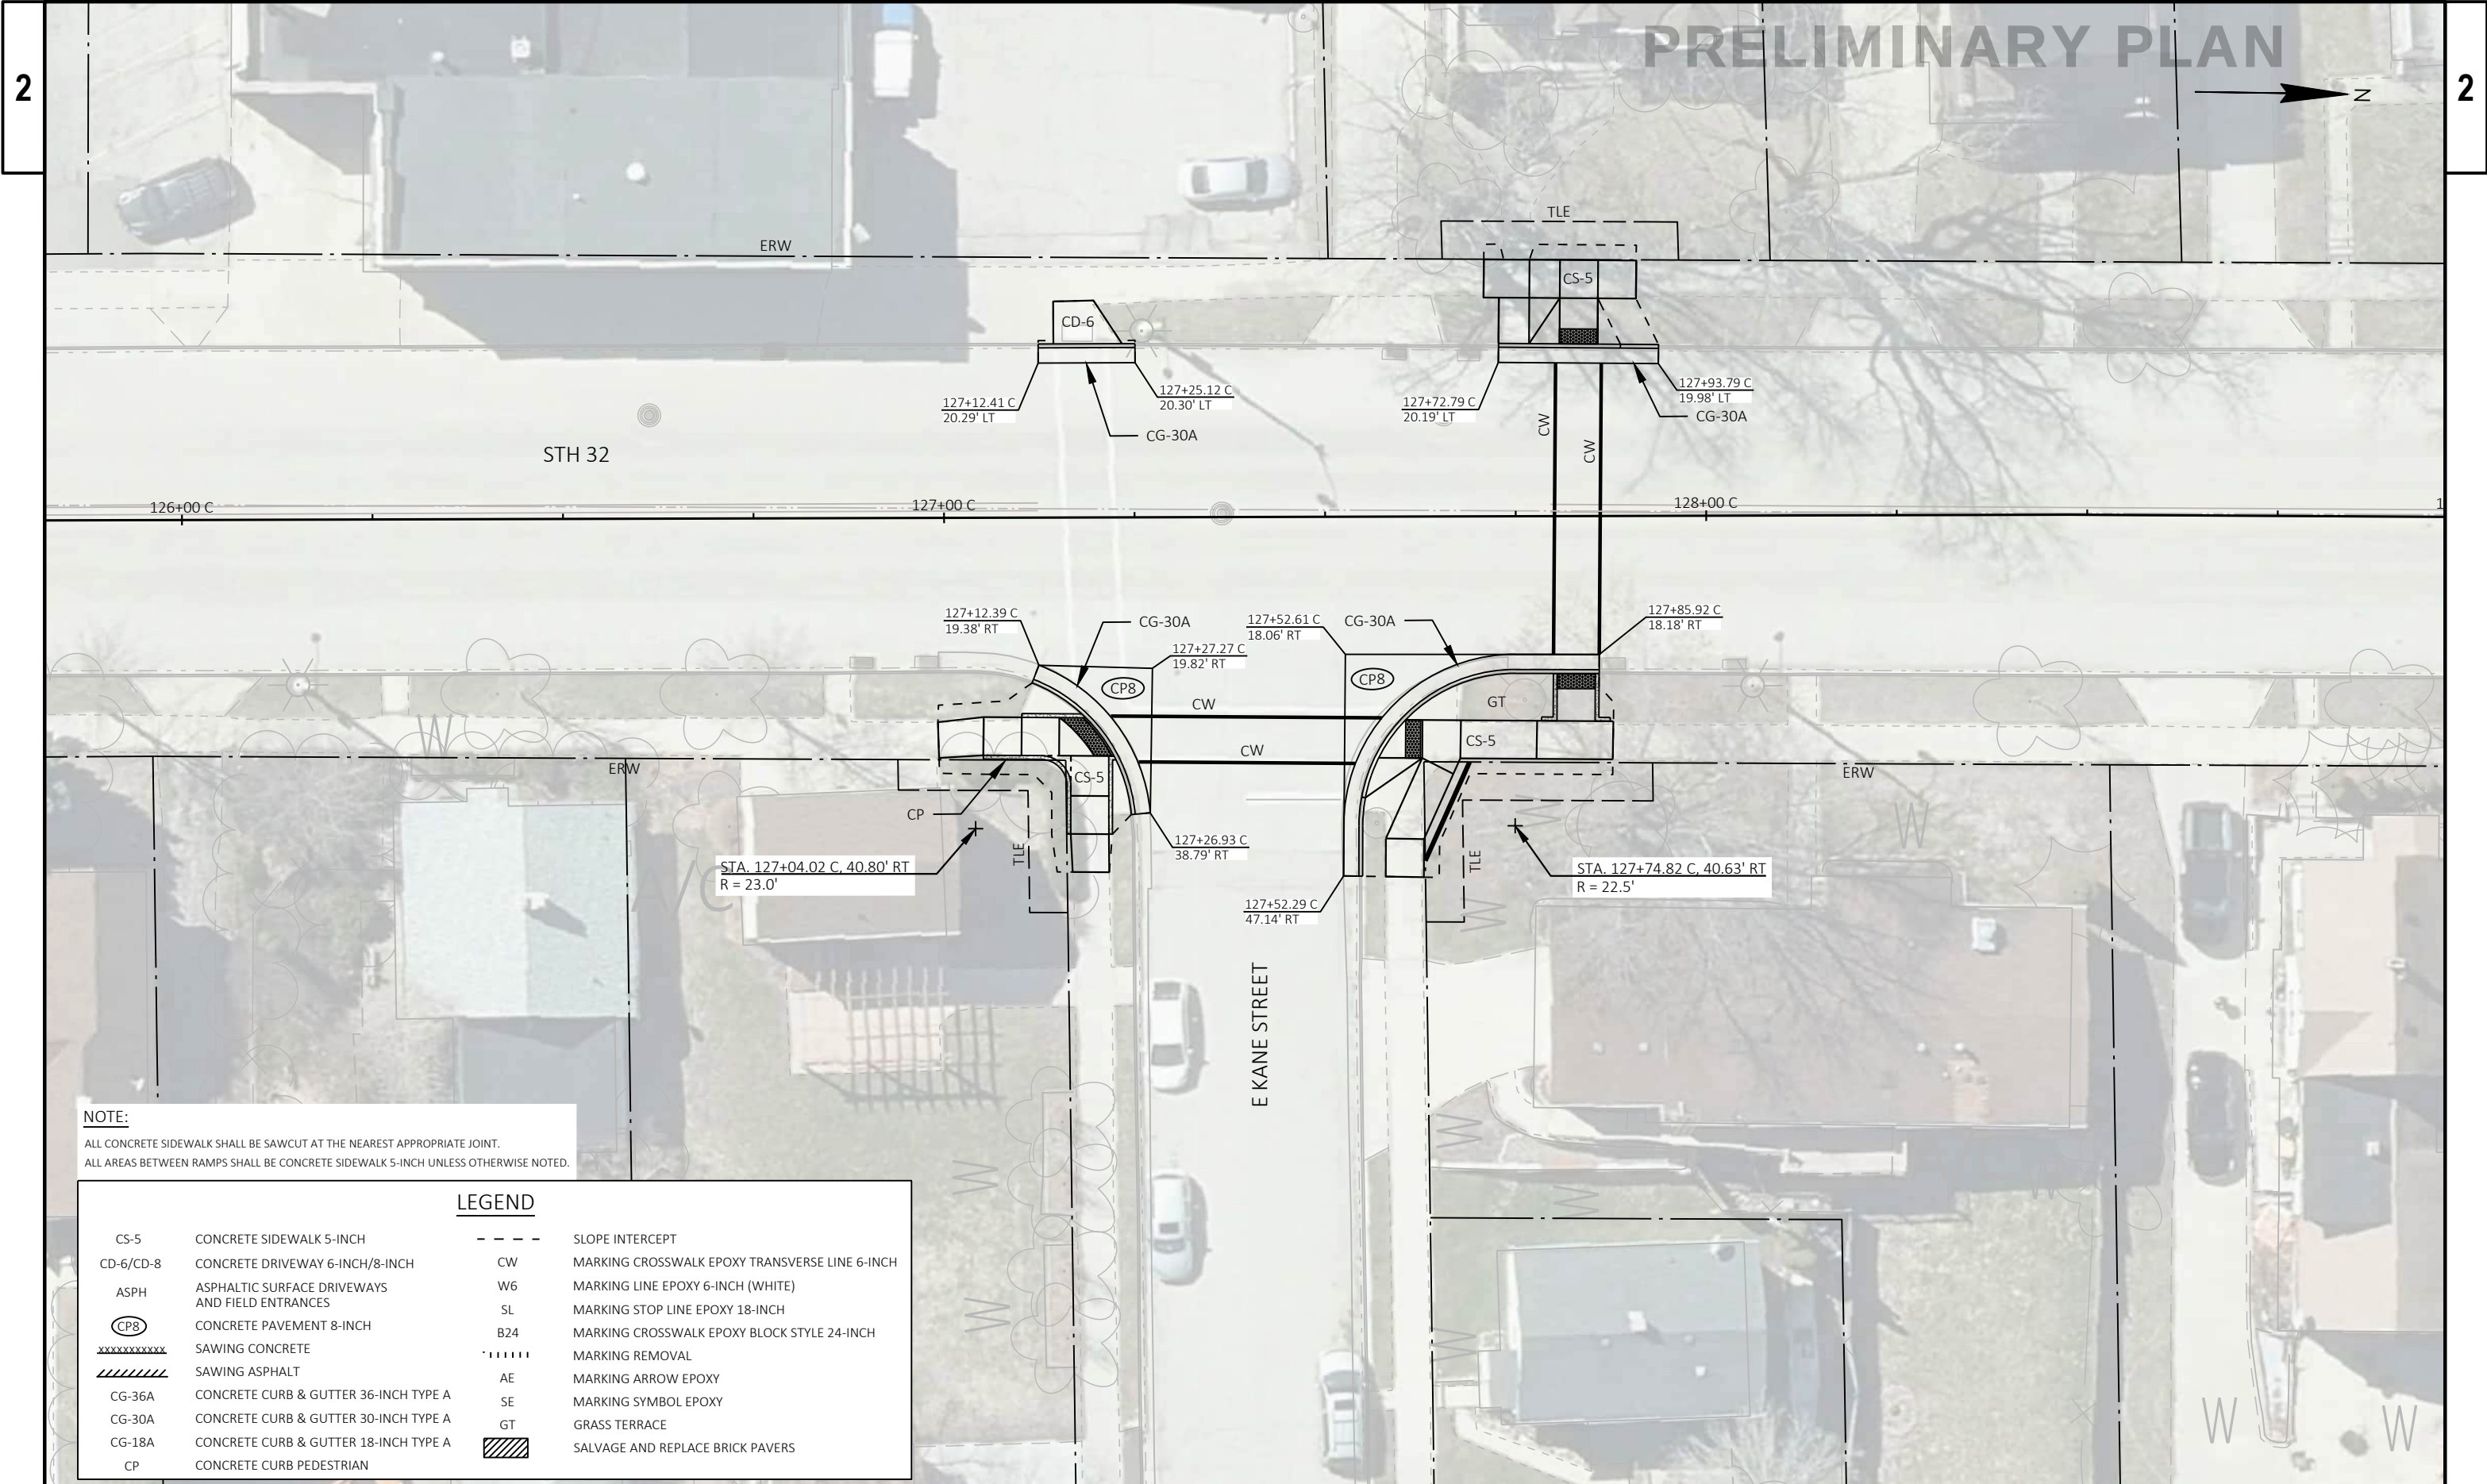

NOTE:
ALL CONCRETE SIDEWALK SHALL BE SAWCUT AT THE NEAREST APPROPRIATE JOINT.
ALL AREAS BETWEEN RAMPS SHALL BE CONCRETE SIDEWALK 5-INCH UNLESS OTHERWISE NOTED.

LEGEND			
CS-5	CONCRETE SIDEWALK 5-INCH	---	SLOPE INTERCEPT
CD-6/CD-8	CONCRETE DRIVEWAY 6-INCH/8-INCH	CW	MARKING CROSSWALK EPOXY TRANSVERSE LINE 6-INCH
ASPH	ASPHALTIC SURFACE DRIVEWAYS AND FIELD ENTRANCES	W6	MARKING LINE EPOXY 6-INCH (WHITE)
	CONCRETE PAVEMENT 8-INCH	SL	MARKING STOP LINE EPOXY 18-INCH
	SAWING CONCRETE	B24	MARKING CROSSWALK EPOXY BLOCK STYLE 24-INCH
	SAWING ASPHALT		MARKING REMOVAL
CG-36A	CONCRETE CURB & GUTTER 36-INCH TYPE A	AE	MARKING ARROW EPOXY
CG-30A	CONCRETE CURB & GUTTER 30-INCH TYPE A	SE	MARKING SYMBOL EPOXY
CG-18A	CONCRETE CURB & GUTTER 18-INCH TYPE A	GT	GRASS TERRACE
CP	CONCRETE CURB PEDESTRIAN		SALVAGE AND REPLACE BRICK PAVERS

PRELIMINARY PLAN

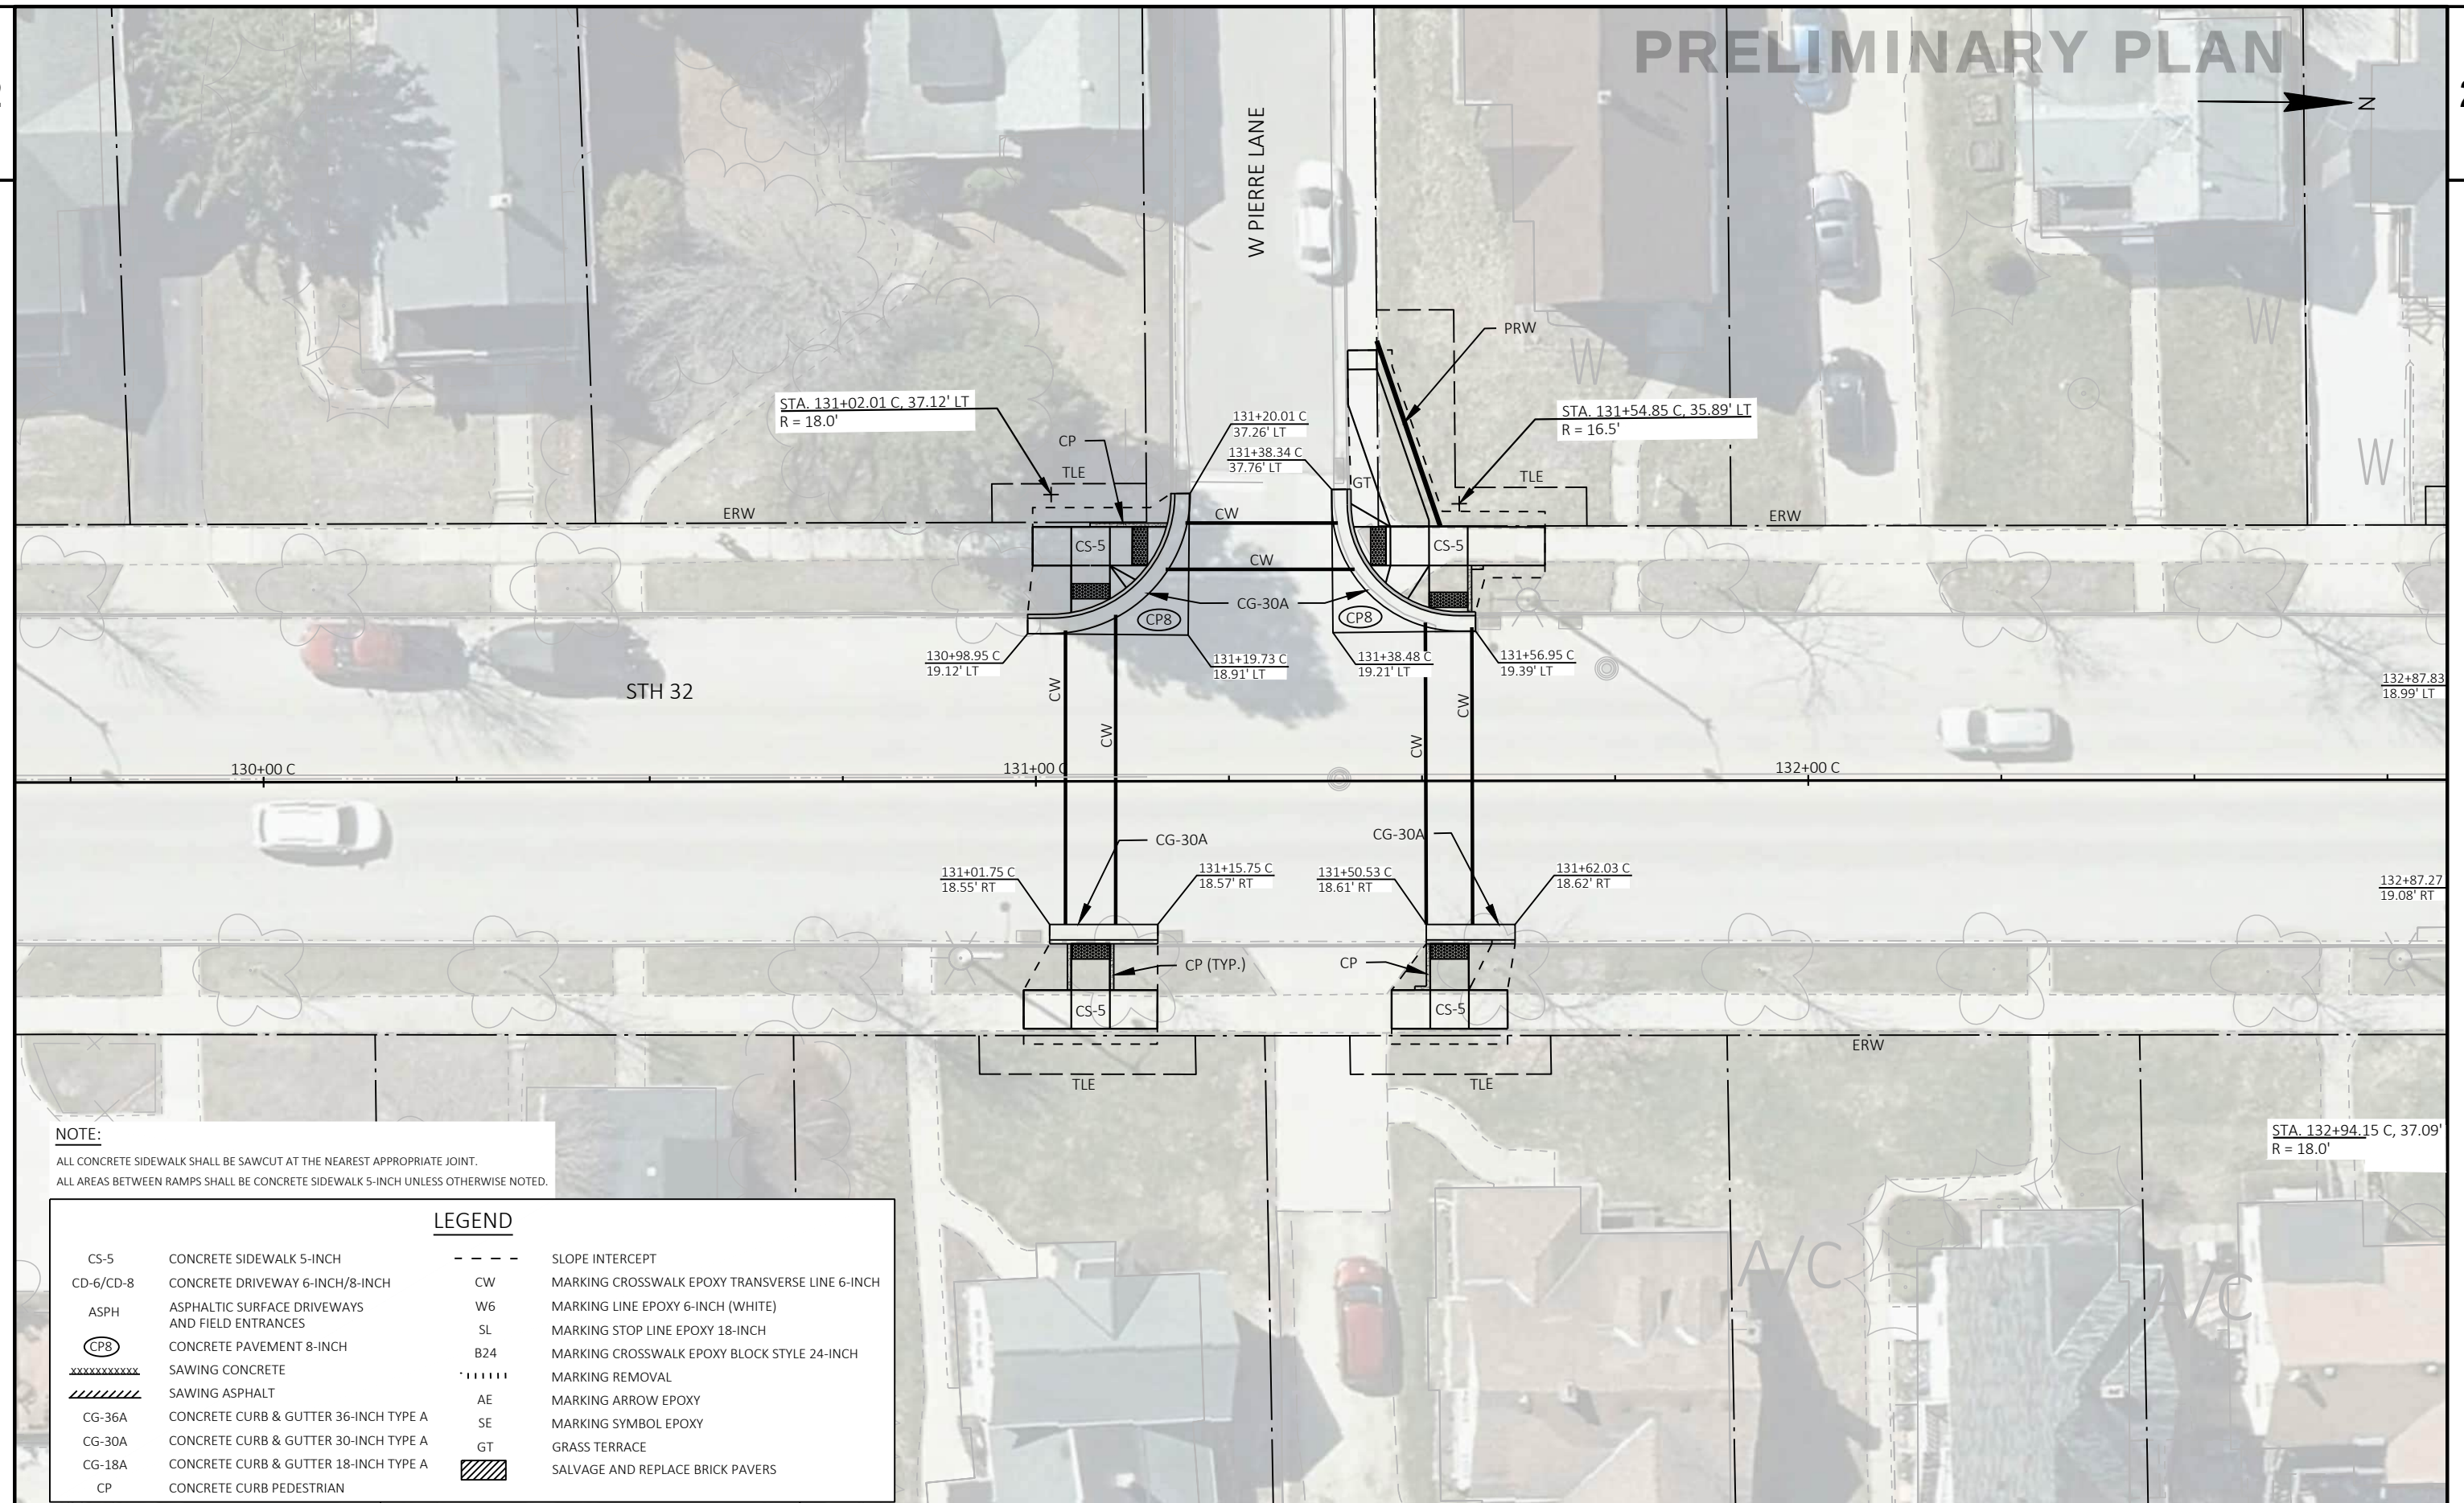

NOTE:

ALL CONCRETE SIDEWALK SHALL BE SAWCUT AT THE NEAREST APPROPRIATE JOINT.
ALL AREAS BETWEEN RAMPS SHALL BE CONCRETE SIDEWALK 5-INCH UNLESS OTHERWISE NOTED.

LEGEND

CS-5	CONCRETE SIDEWALK 5-INCH	---	SLOPE INTERCEPT
CD-6/CD-8	CONCRETE DRIVEWAY 6-INCH/8-INCH	CW	MARKING CROSSWALK EPOXY TRANSVERSE LINE 6-INCH
ASPH	ASPHALTIC SURFACE DRIVEWAYS AND FIELD ENTRANCES	W6	MARKING LINE EPOXY 6-INCH (WHITE)
CP8	CONCRETE PAVEMENT 8-INCH	SL	MARKING STOP LINE EPOXY 18-INCH
xxxxxxxx	SAWING CONCRETE	B24	MARKING CROSSWALK EPOXY BLOCK STYLE 24-INCH
////	SAWING ASPHALT	-----	MARKING REMOVAL
CG-36A	CONCRETE CURB & GUTTER 36-INCH TYPE A	AE	MARKING ARROW EPOXY
CG-30A	CONCRETE CURB & GUTTER 30-INCH TYPE A	SE	MARKING SYMBOL EPOXY
CG-18A	CONCRETE CURB & GUTTER 18-INCH TYPE A	GT	GRASS TERRACE
CP	CONCRETE CURB PEDESTRIAN		SALVAGE AND REPLACE BRICK PAVERS

PROJECT NO: 4821-04-70

HWY: STH 32


COUNTY: OZAUKEE

INTERSECTION DETAILS

SHEET


33

E

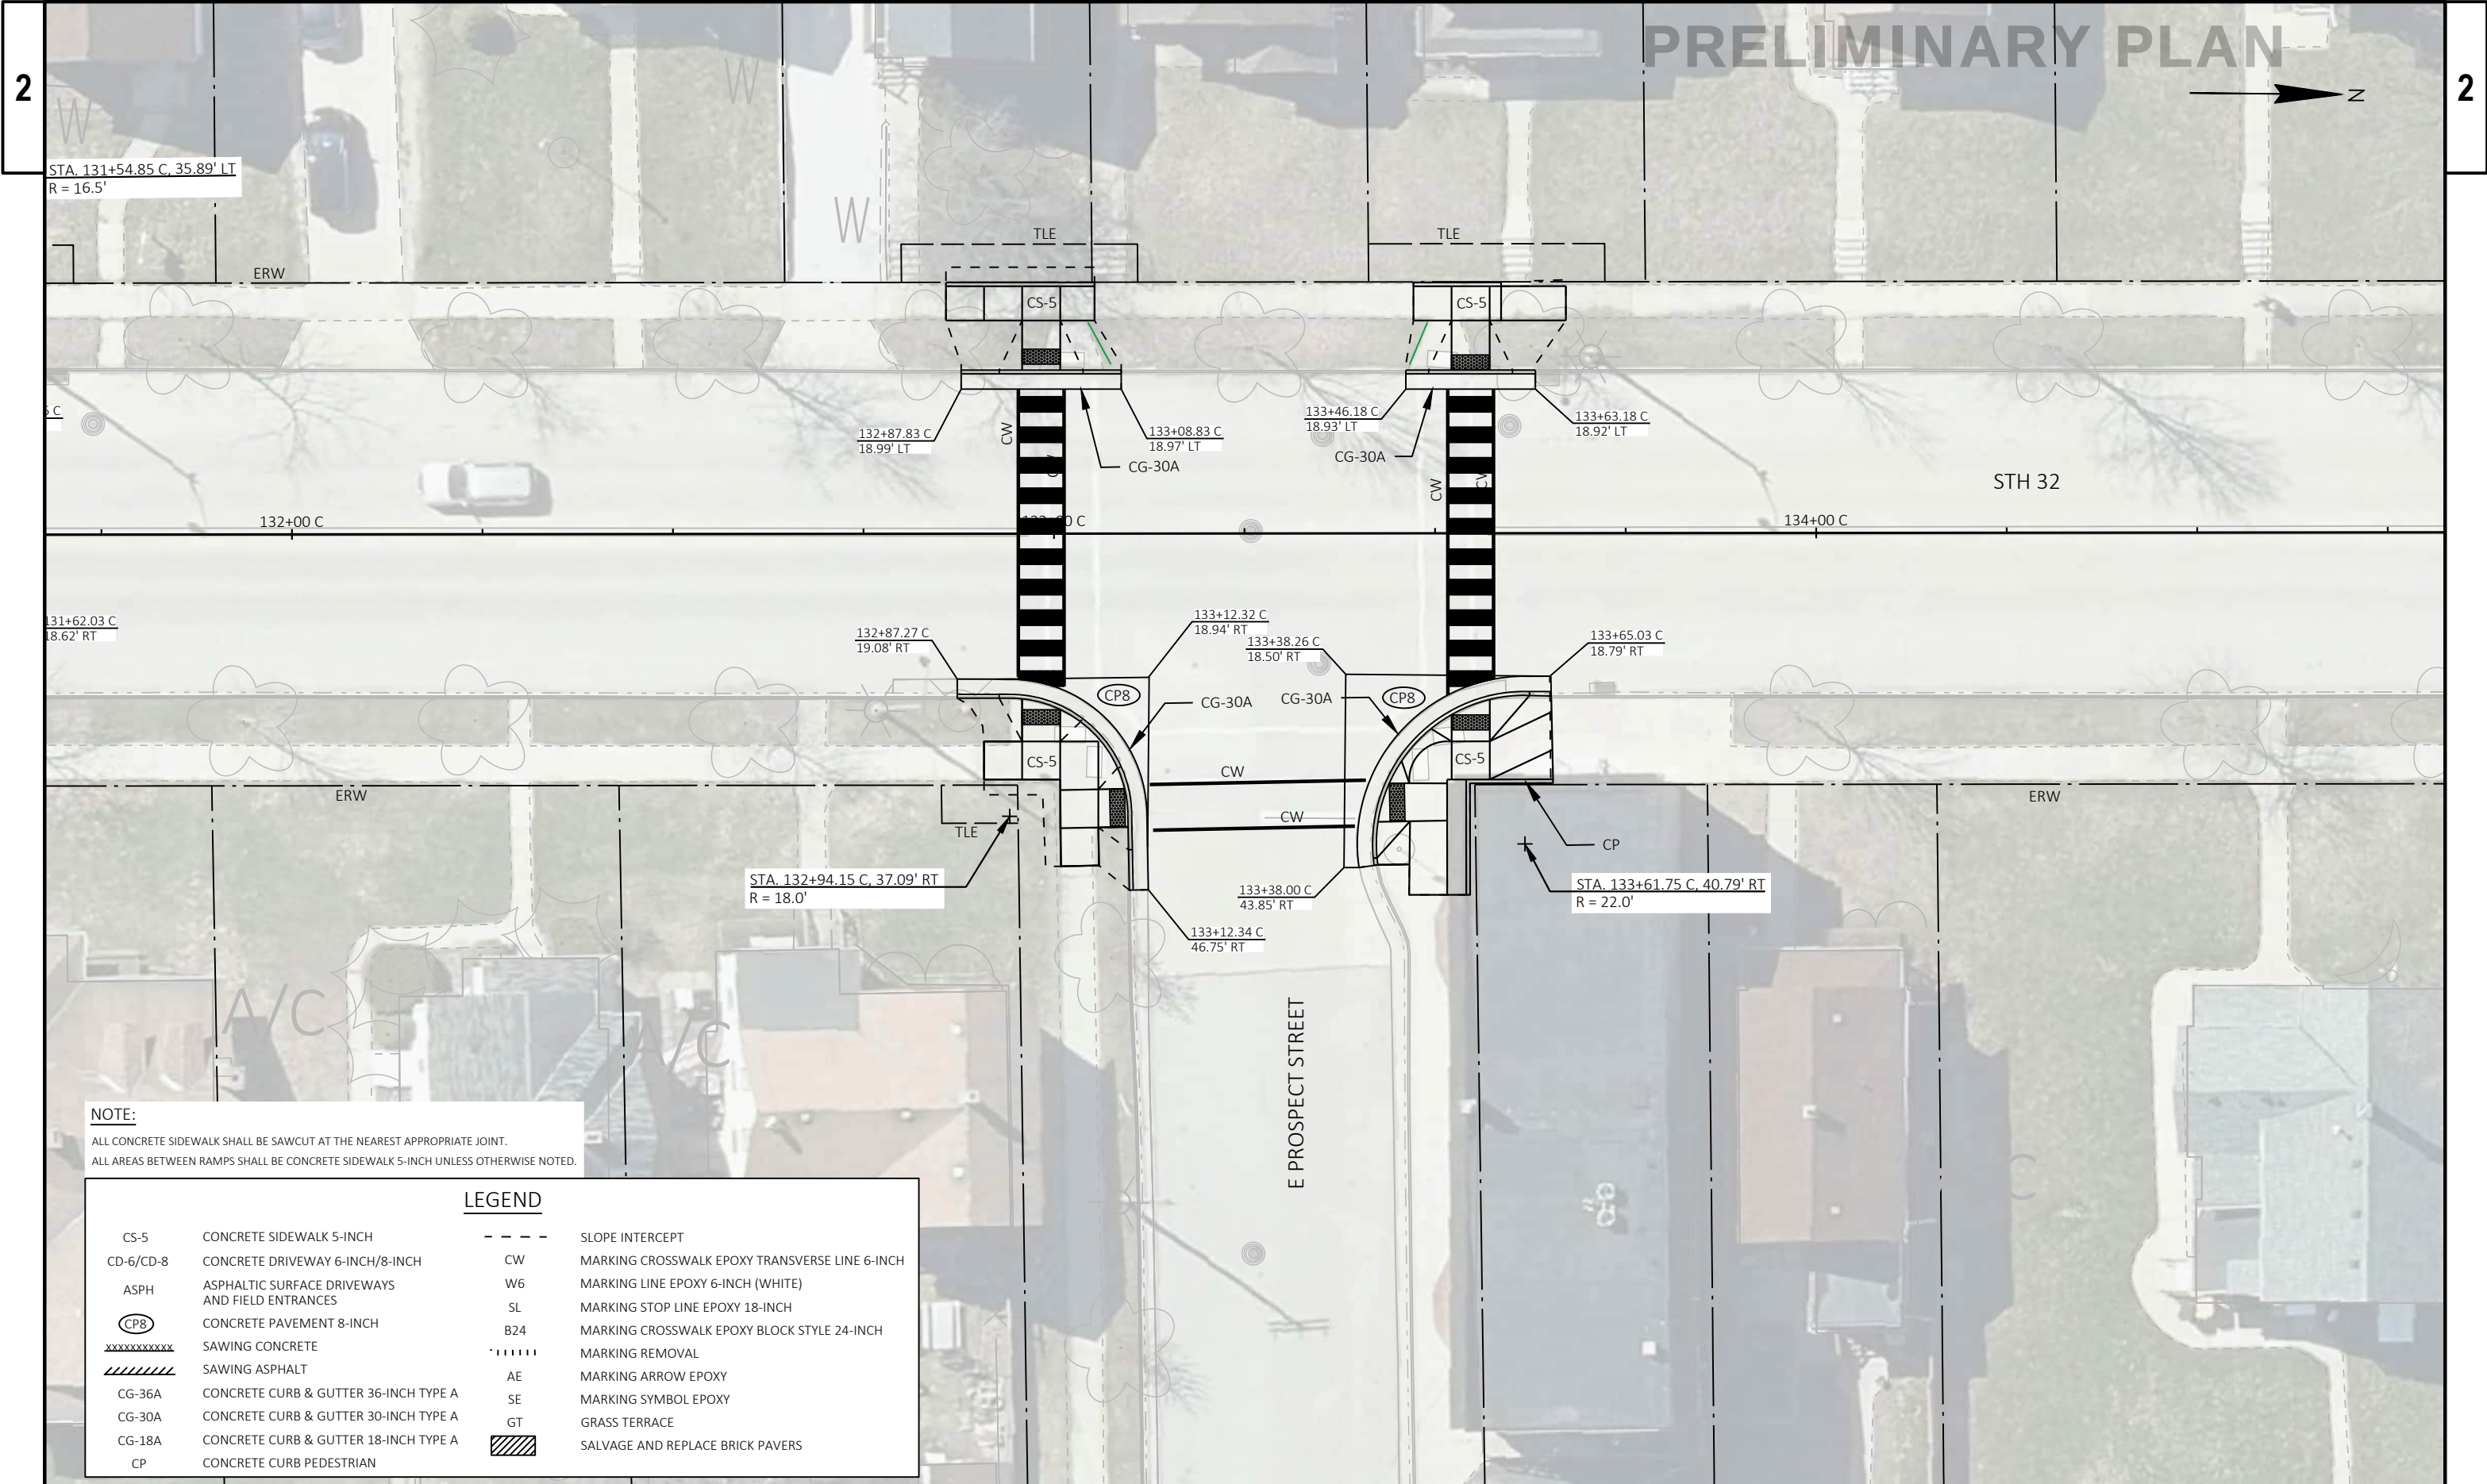


NOTE:
ALL CONCRETE SIDEWALK SHALL BE SAWCUT AT THE NEAREST APPROPRIATE JOINT.
ALL AREAS BETWEEN RAMPS SHALL BE CONCRETE SIDEWALK 5-INCH UNLESS OTHERWISE NOTED.


LEGEND		
CS-5	CONCRETE SIDEWALK 5-INCH	--- SLOPE INTERCEPT
CD-6/CD-8	CONCRETE DRIVEWAY 6-INCH/8-INCH	CW MARKING CROSSWALK EPOXY TRANSVERSE LINE 6-INCH
ASPH	ASPHALTIC SURFACE DRIVEWAYS AND FIELD ENTRANCES	W6 MARKING LINE EPOXY 6-INCH (WHITE)
CP8	CONCRETE PAVEMENT 8-INCH	SL MARKING STOP LINE EPOXY 18-INCH
xxxxxxxxx	SAWING CONCRETE	B24 MARKING CROSSWALK EPOXY BLOCK STYLE 24-INCH
////	SAWING ASPHALT	 MARKING REMOVAL
CG-36A	CONCRETE CURB & GUTTER 36-INCH TYPE A	AE MARKING ARROW EPOXY
CG-30A	CONCRETE CURB & GUTTER 30-INCH TYPE A	SE MARKING SYMBOL EPOXY
CG-18A	CONCRETE CURB & GUTTER 18-INCH TYPE A	GT GRASS TERRACE
CP	CONCRETE CURB PEDESTRIAN	/// SALVAGE AND REPLACE BRICK PAVERS

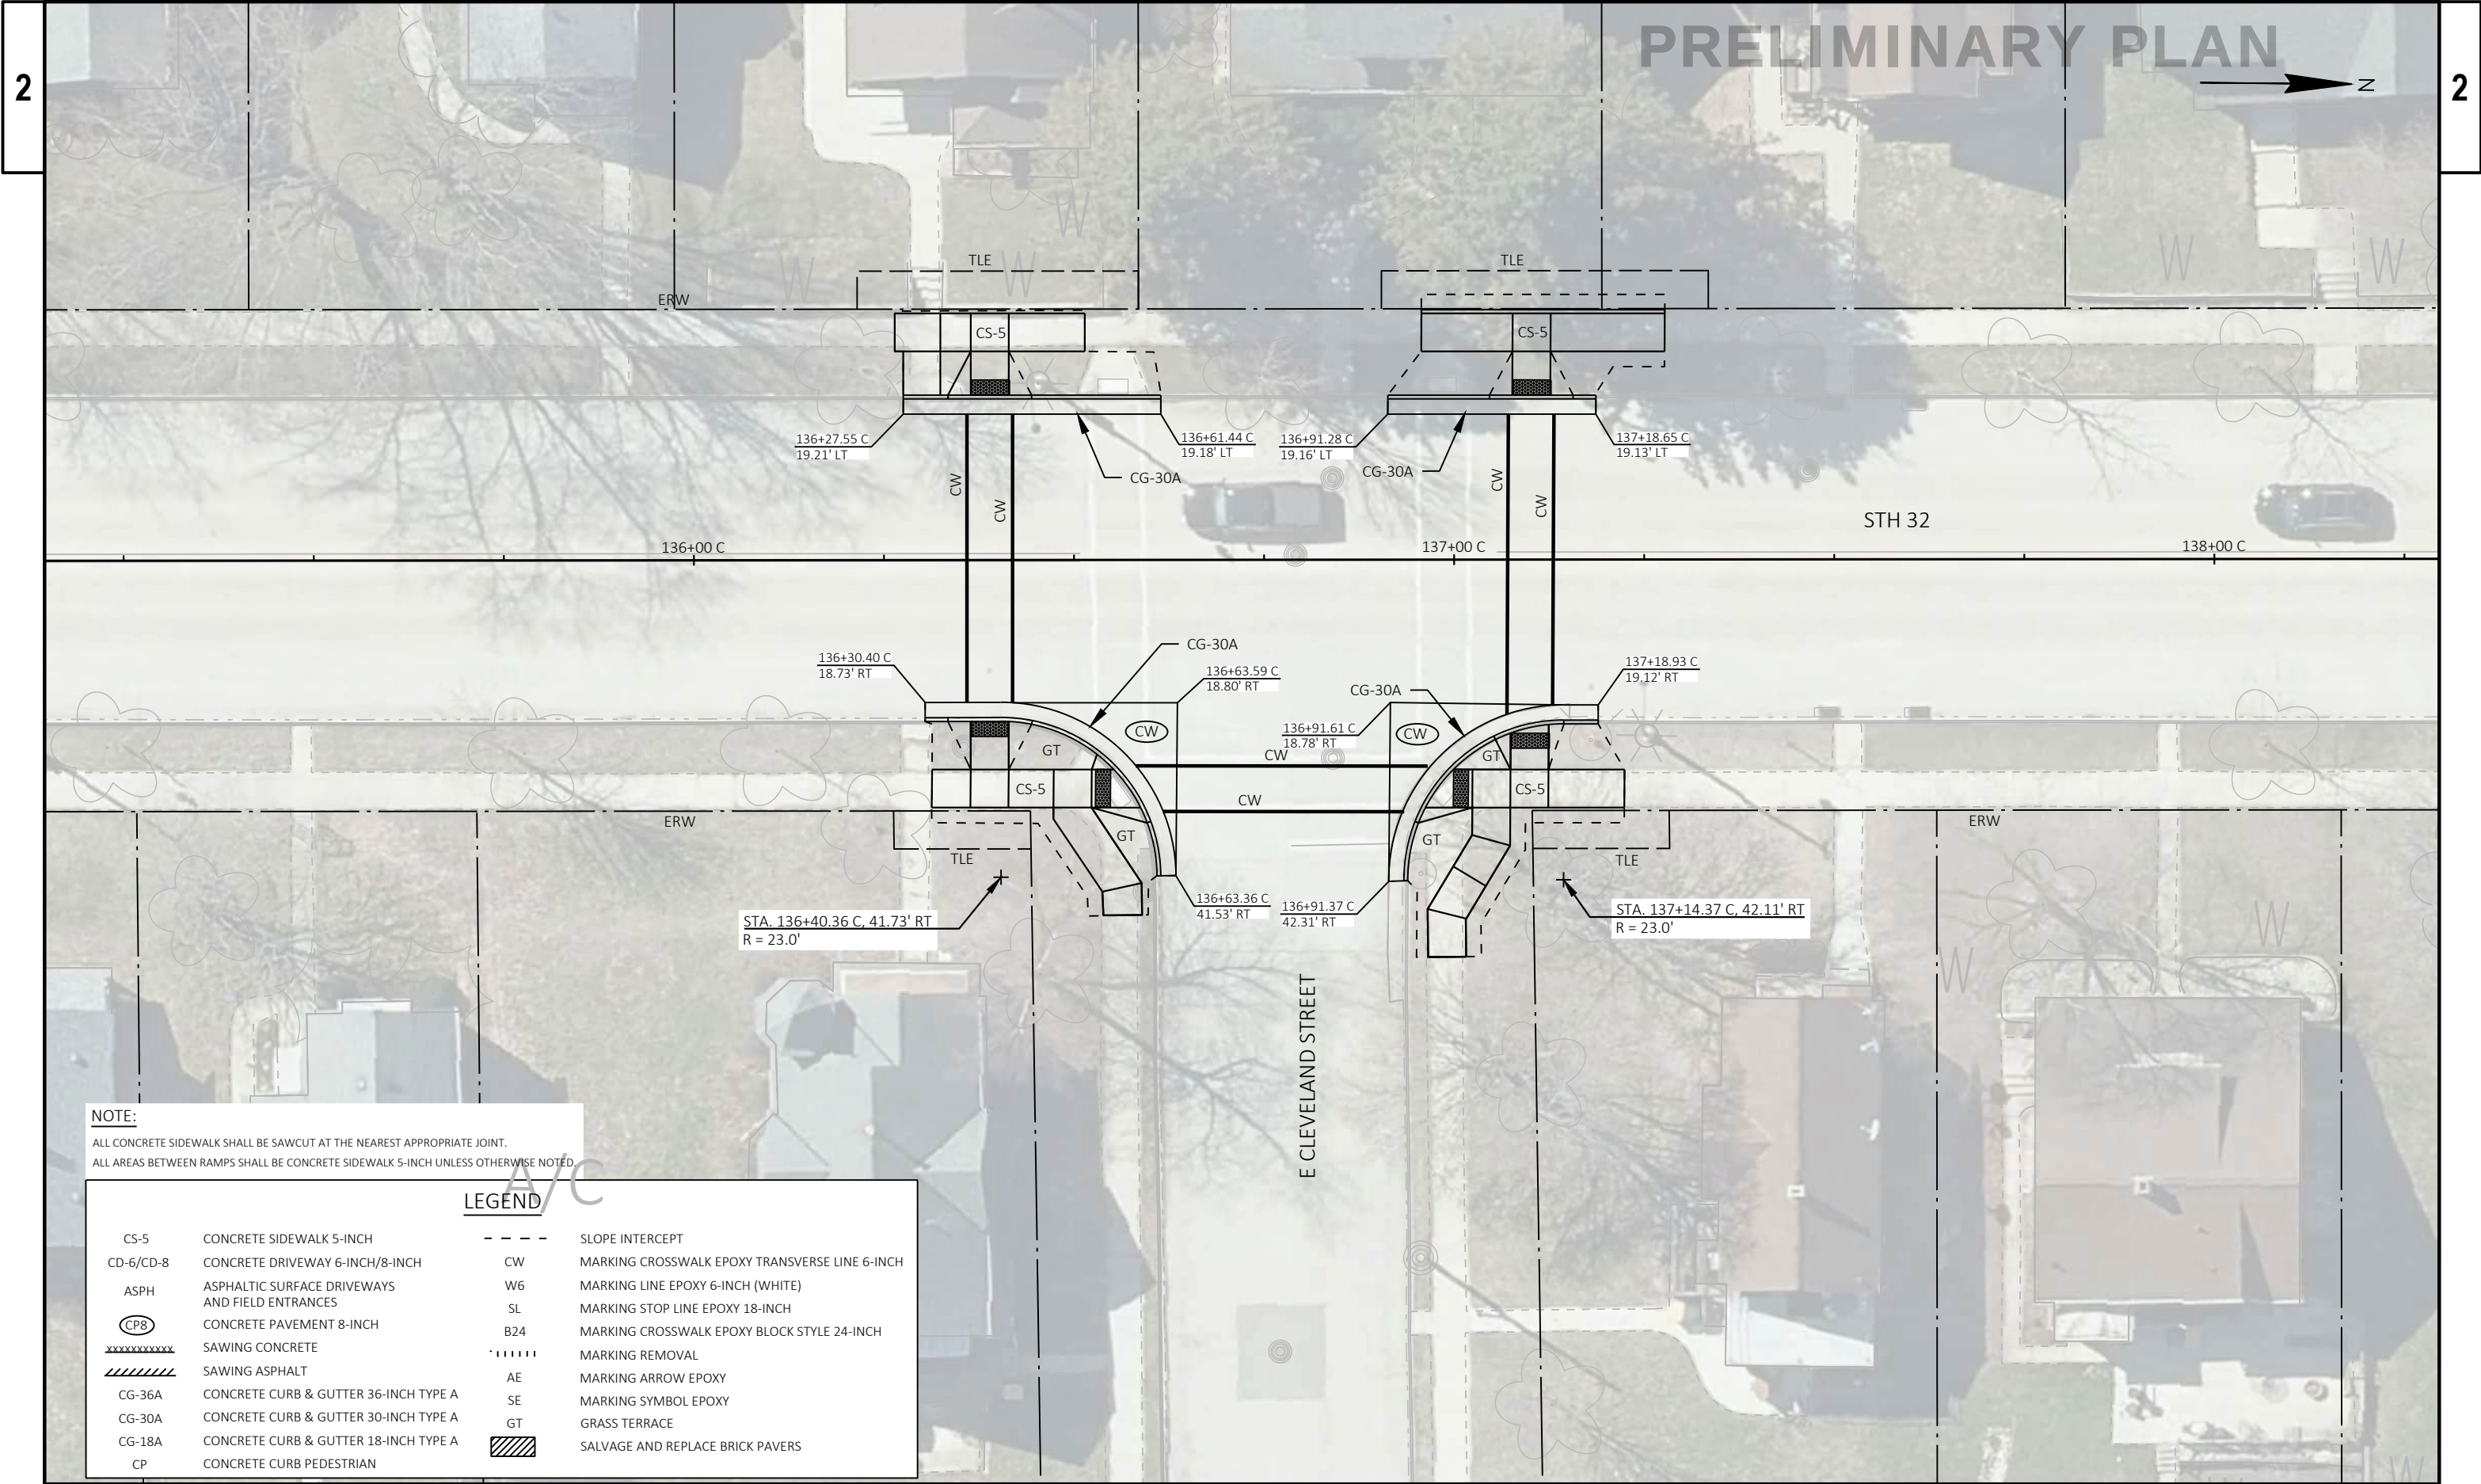

NOTE:
ALL CONCRETE SIDEWALK SHALL BE SAWCUT AT THE NEAREST APPROPRIATE JOINT.
ALL AREAS BETWEEN RAMPS SHALL BE CONCRETE SIDEWALK 5-INCH UNLESS OTHERWISE NOTED.

LEGEND			
CS-5	CONCRETE SIDEWALK 5-INCH	---	SLOPE INTERCEPT
CD-6/CD-8	CONCRETE DRIVEWAY 6-INCH/8-INCH	CW	MARKING CROSSWALK EPOXY TRANSVERSE LINE 6-INCH
ASPH	ASPHALTIC SURFACE DRIVEWAYS AND FIELD ENTRANCES	W6	MARKING LINE EPOXY 6-INCH (WHITE)
CP8	CONCRETE PAVEMENT 8-INCH	SL	MARKING STOP LINE EPOXY 18-INCH
xxxxxxx	SAWING CONCRETE	B24	MARKING CROSSWALK EPOXY BLOCK STYLE 24-INCH
////	SAWING ASPHALT		MARKING REMOVAL
CG-36A	CONCRETE CURB & GUTTER 36-INCH TYPE A	AE	MARKING ARROW EPOXY
CG-30A	CONCRETE CURB & GUTTER 30-INCH TYPE A	SE	MARKING SYMBOL EPOXY
CG-18A	CONCRETE CURB & GUTTER 18-INCH TYPE A	GT	GRASS TERRACE
CP	CONCRETE CURB PEDESTRIAN		SALVAGE AND REPLACE BRICK PAVERS

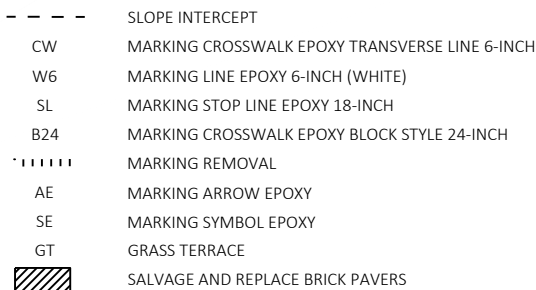


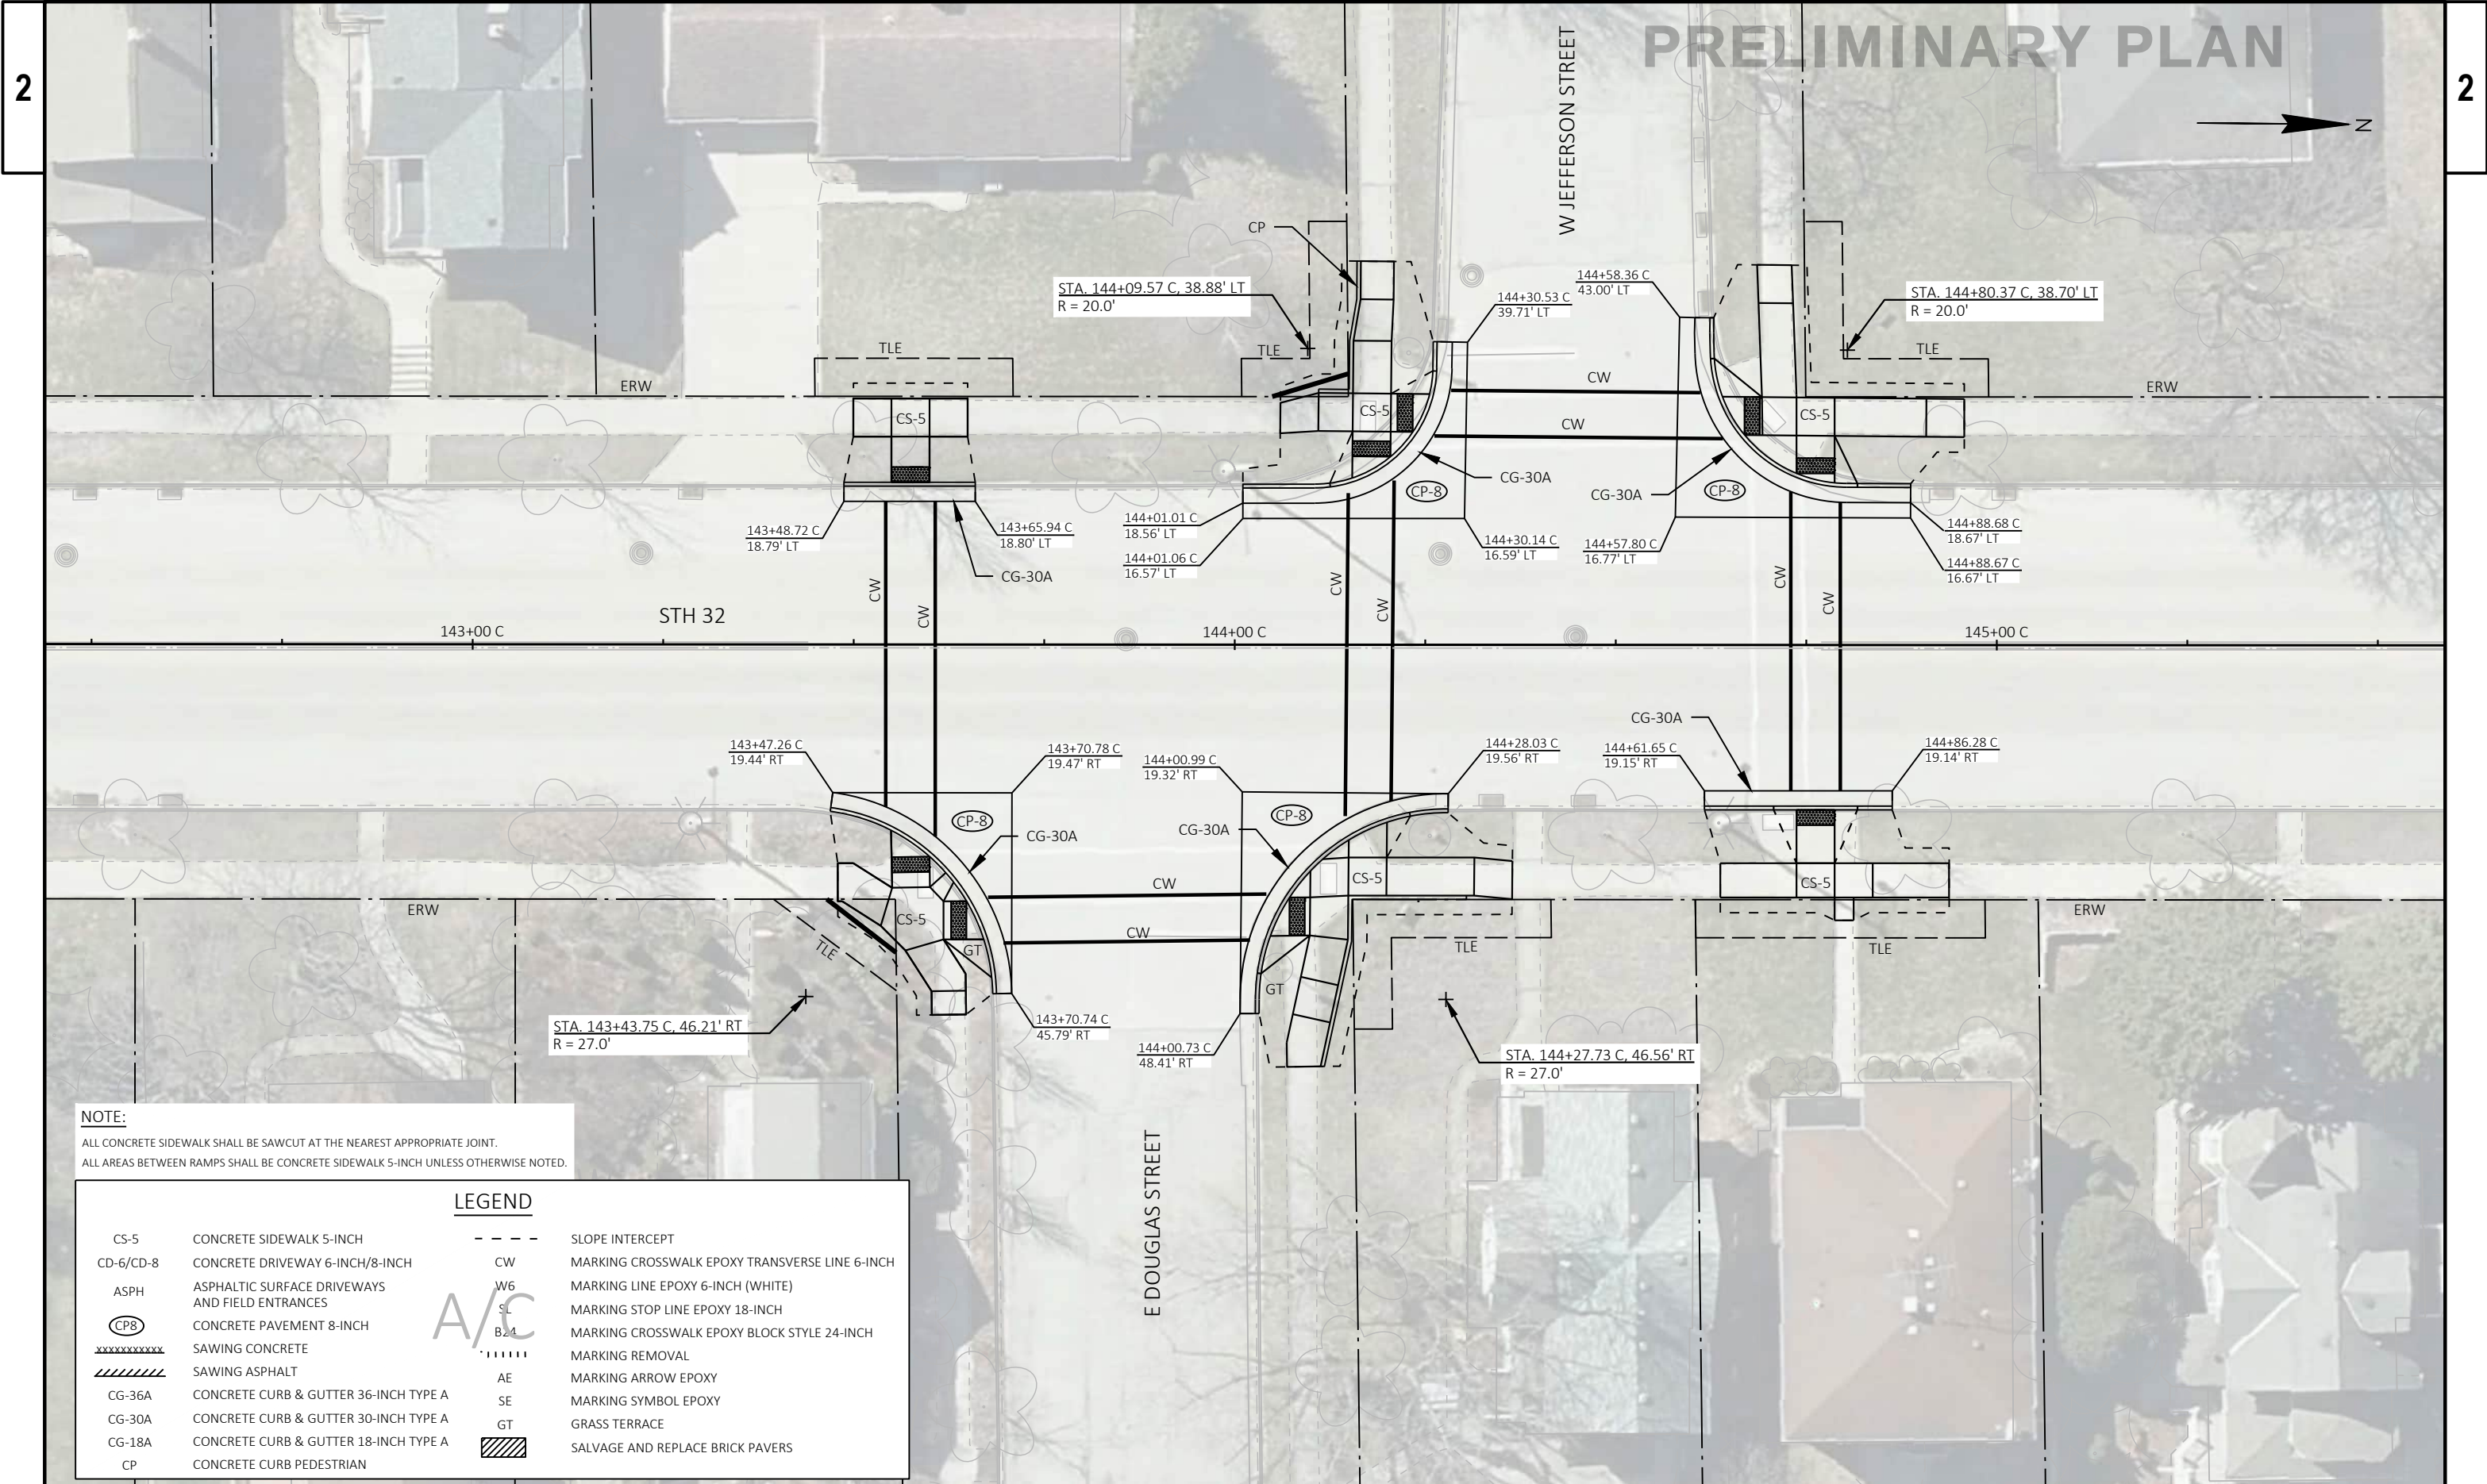

NOTE:
ALL CONCRETE SIDEWALK SHALL BE SAWCUT AT THE NEAREST APPROPRIATE JOINT.
ALL AREAS BETWEEN RAMPS SHALL BE CONCRETE SIDEWALK 5-INCH UNLESS OTHERWISE NOTED.

LEGEND			
CS-5	CONCRETE SIDEWALK 5-INCH	---	SLOPE INTERCEPT
CD-6/CD-8	CONCRETE DRIVEWAY 6-INCH/8-INCH	CW	MARKING CROSSWALK EPOXY TRANSVERSE LINE 6-INCH
ASPH	ASPHALTIC SURFACE DRIVEWAYS AND FIELD ENTRANCES	W6	MARKING LINE EPOXY 6-INCH (WHITE)
CP8	CONCRETE PAVEMENT 8-INCH	SL	MARKING STOP LINE EPOXY 18-INCH
XXXXXXXXXX	SAWING CONCRETE	B24	MARKING CROSSWALK EPOXY BLOCK STYLE 24-INCH
////	SAWING ASPHALT		MARKING REMOVAL
CG-36A	CONCRETE CURB & GUTTER 36-INCH TYPE A	AE	MARKING ARROW EPOXY
CG-30A	CONCRETE CURB & GUTTER 30-INCH TYPE A	SE	MARKING SYMBOL EPOXY
CG-18A	CONCRETE CURB & GUTTER 18-INCH TYPE A	GT	GRASS TERRACE
CP	CONCRETE CURB PEDESTRIAN		SALVAGE AND REPLACE BRICK PAVERS

PRELIMINARY PLAN

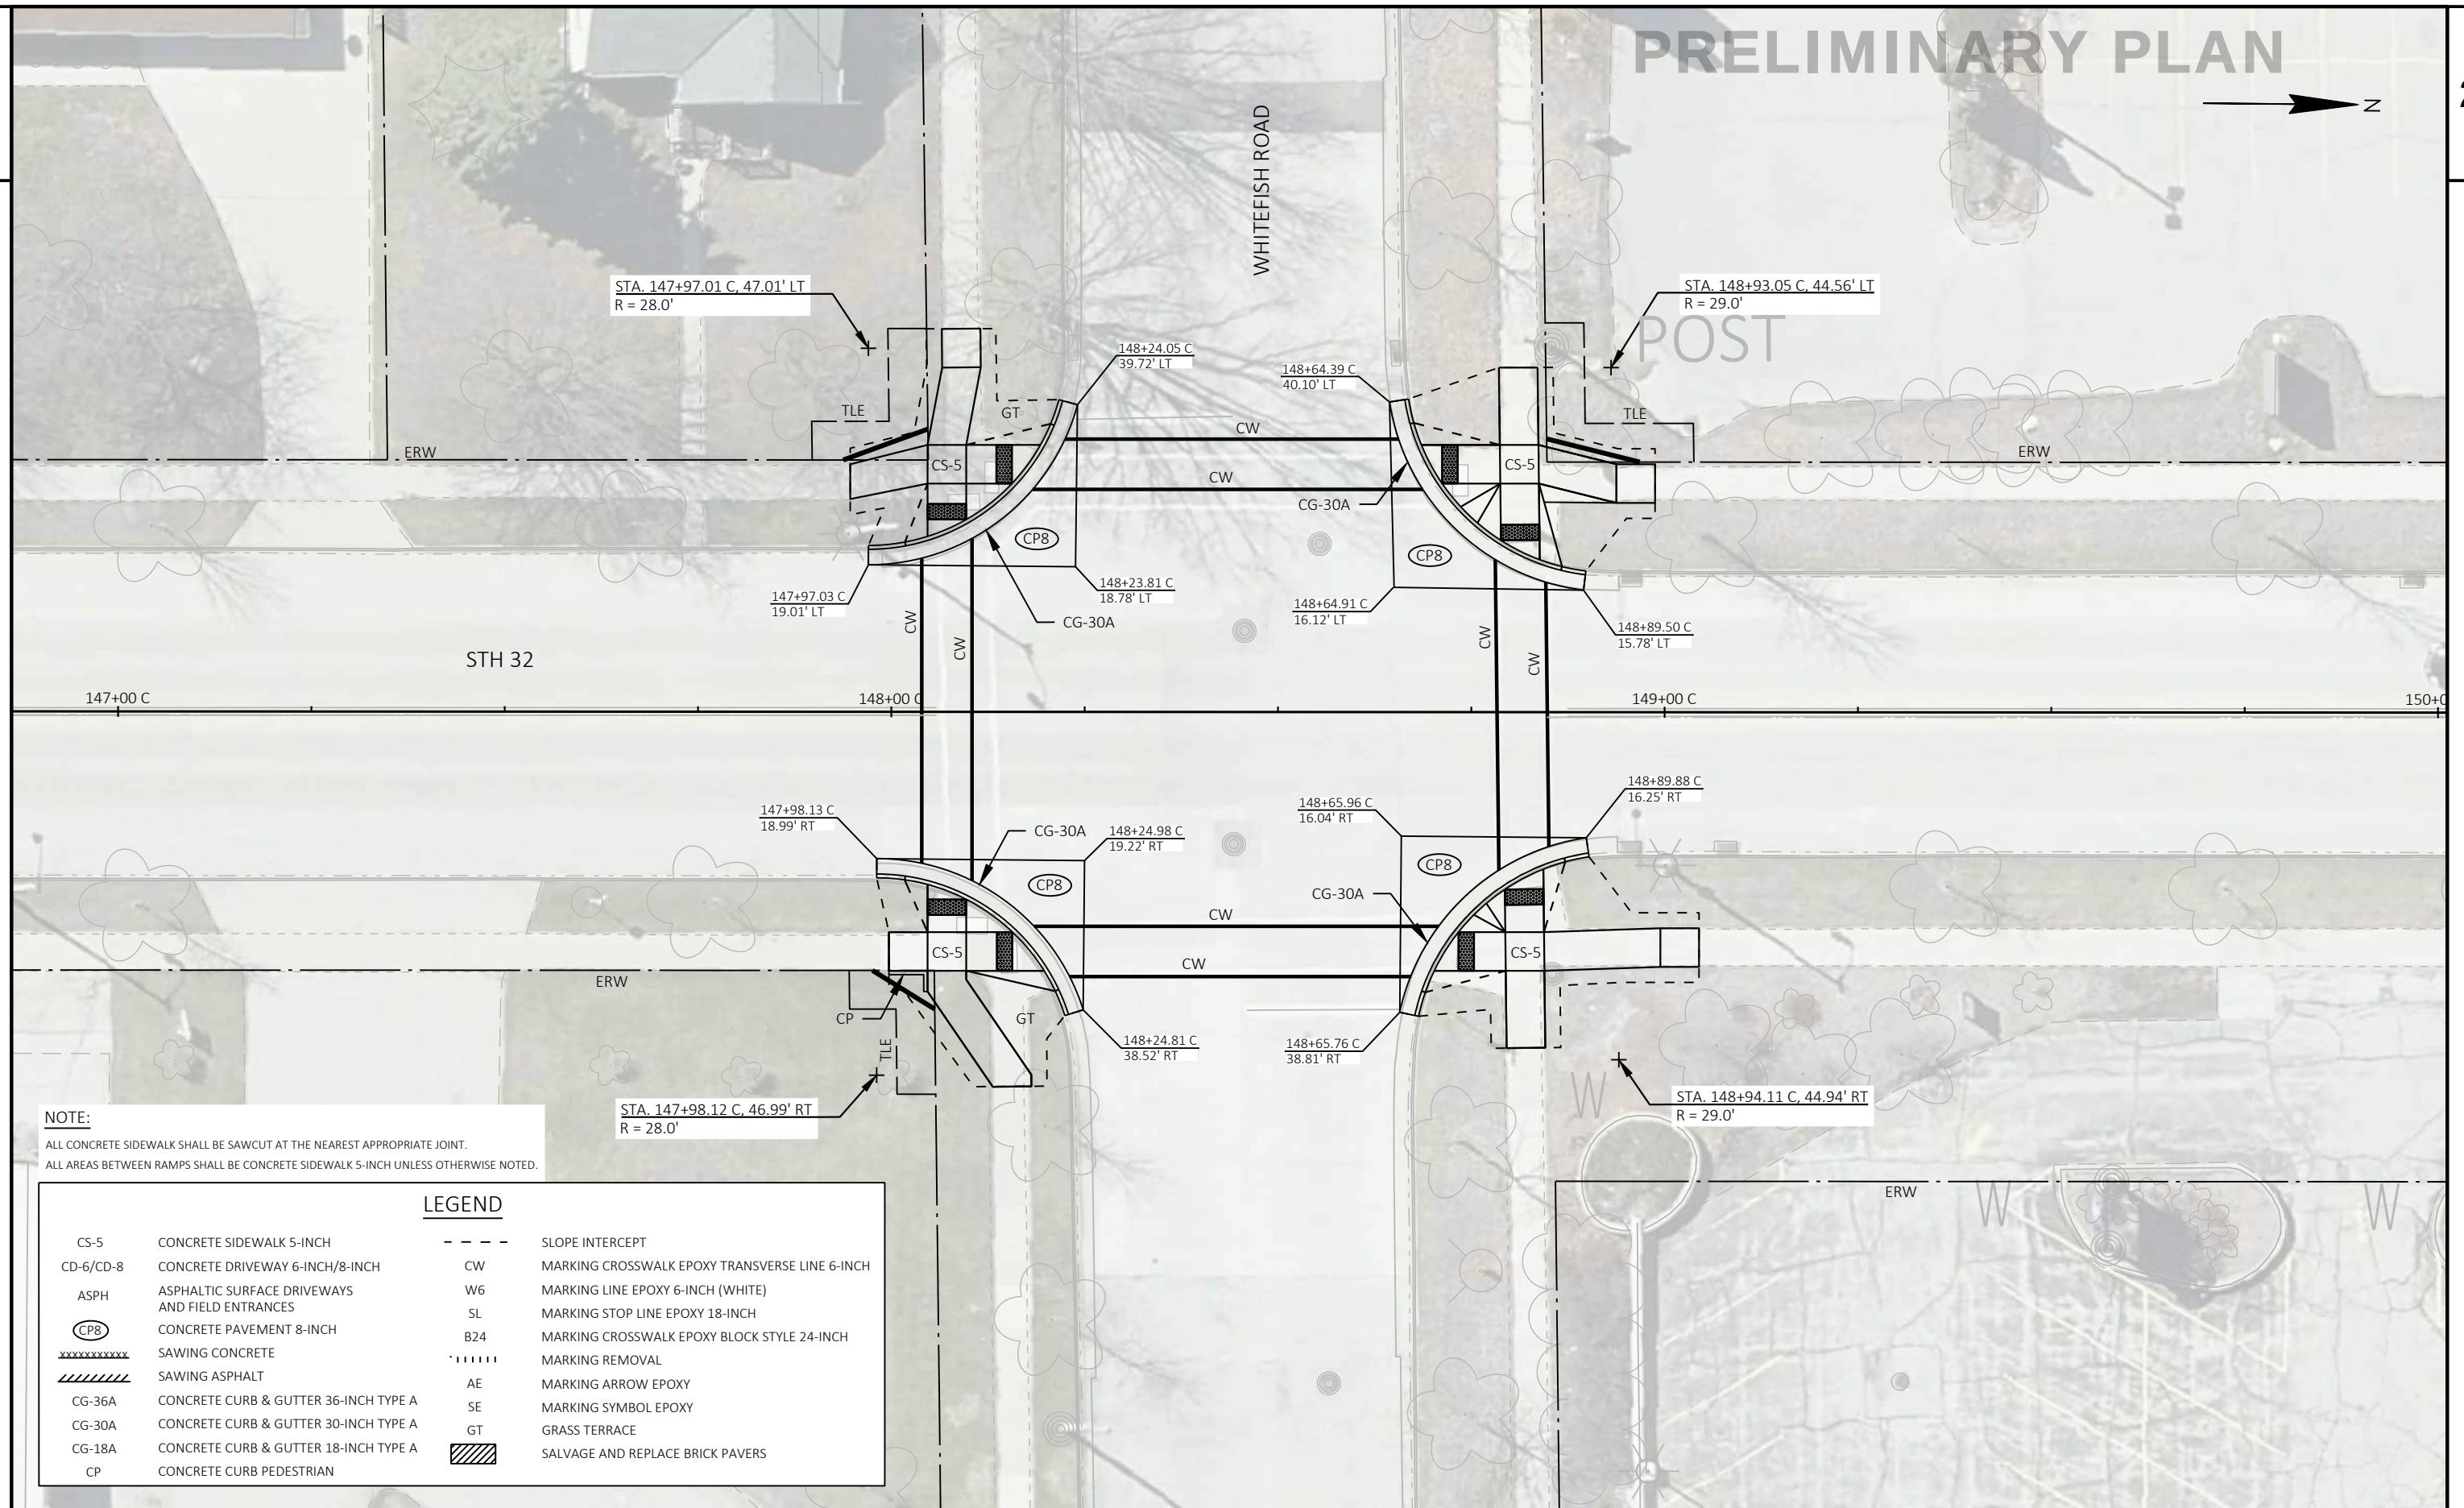

NOTE:
ALL CONCRETE SIDEWALK SHALL BE SAWCUT AT THE NEAREST APPROPRIATE JOINT.
ALL AREAS BETWEEN RAMPS SHALL BE CONCRETE SIDEWALK 5-INCH UNLESS OTHERWISE NOTED.

LEGEND

CS-5	CONCRETE SIDEWALK 5-INCH	- - - -	SLOPE INTERCEPT
CD-6/CD-8	CONCRETE DRIVEWAY 6-INCH/8-INCH	CW	MARKING CROSSWALK EPOXY TRANSVERSE LINE 6-INCH
ASPH	ASPHALTIC SURFACE DRIVEWAYS AND FIELD ENTRANCES	W6	MARKING LINE EPOXY 6-INCH (WHITE)
CP8	CONCRETE PAVEMENT 8-INCH	SL	MARKING STOP LINE EPOXY 18-INCH
XXXXXX	SAWING CONCRETE	B24	MARKING CROSSWALK EPOXY BLOCK STYLE 24-INCH
////	SAWING ASPHALT	AE	MARKING REMOVAL
CG-36A	CONCRETE CURB & GUTTER 36-INCH TYPE A	SE	MARKING ARROW EPOXY
CG-30A	CONCRETE CURB & GUTTER 30-INCH TYPE A	GT	MARKING SYMBOL EPOXY
CG-18A	CONCRETE CURB & GUTTER 18-INCH TYPE A	GT	GRASS TERRACE
CP	CONCRETE CURB PEDESTRIAN	////	SALVAGE AND REPLACE BRICK PAVERS

PROJECT NO: 4821-04-70


HWY: STH 32

COUNTY: OZAUKEE

INTERSECTION DETAILS

SHEET


38 E

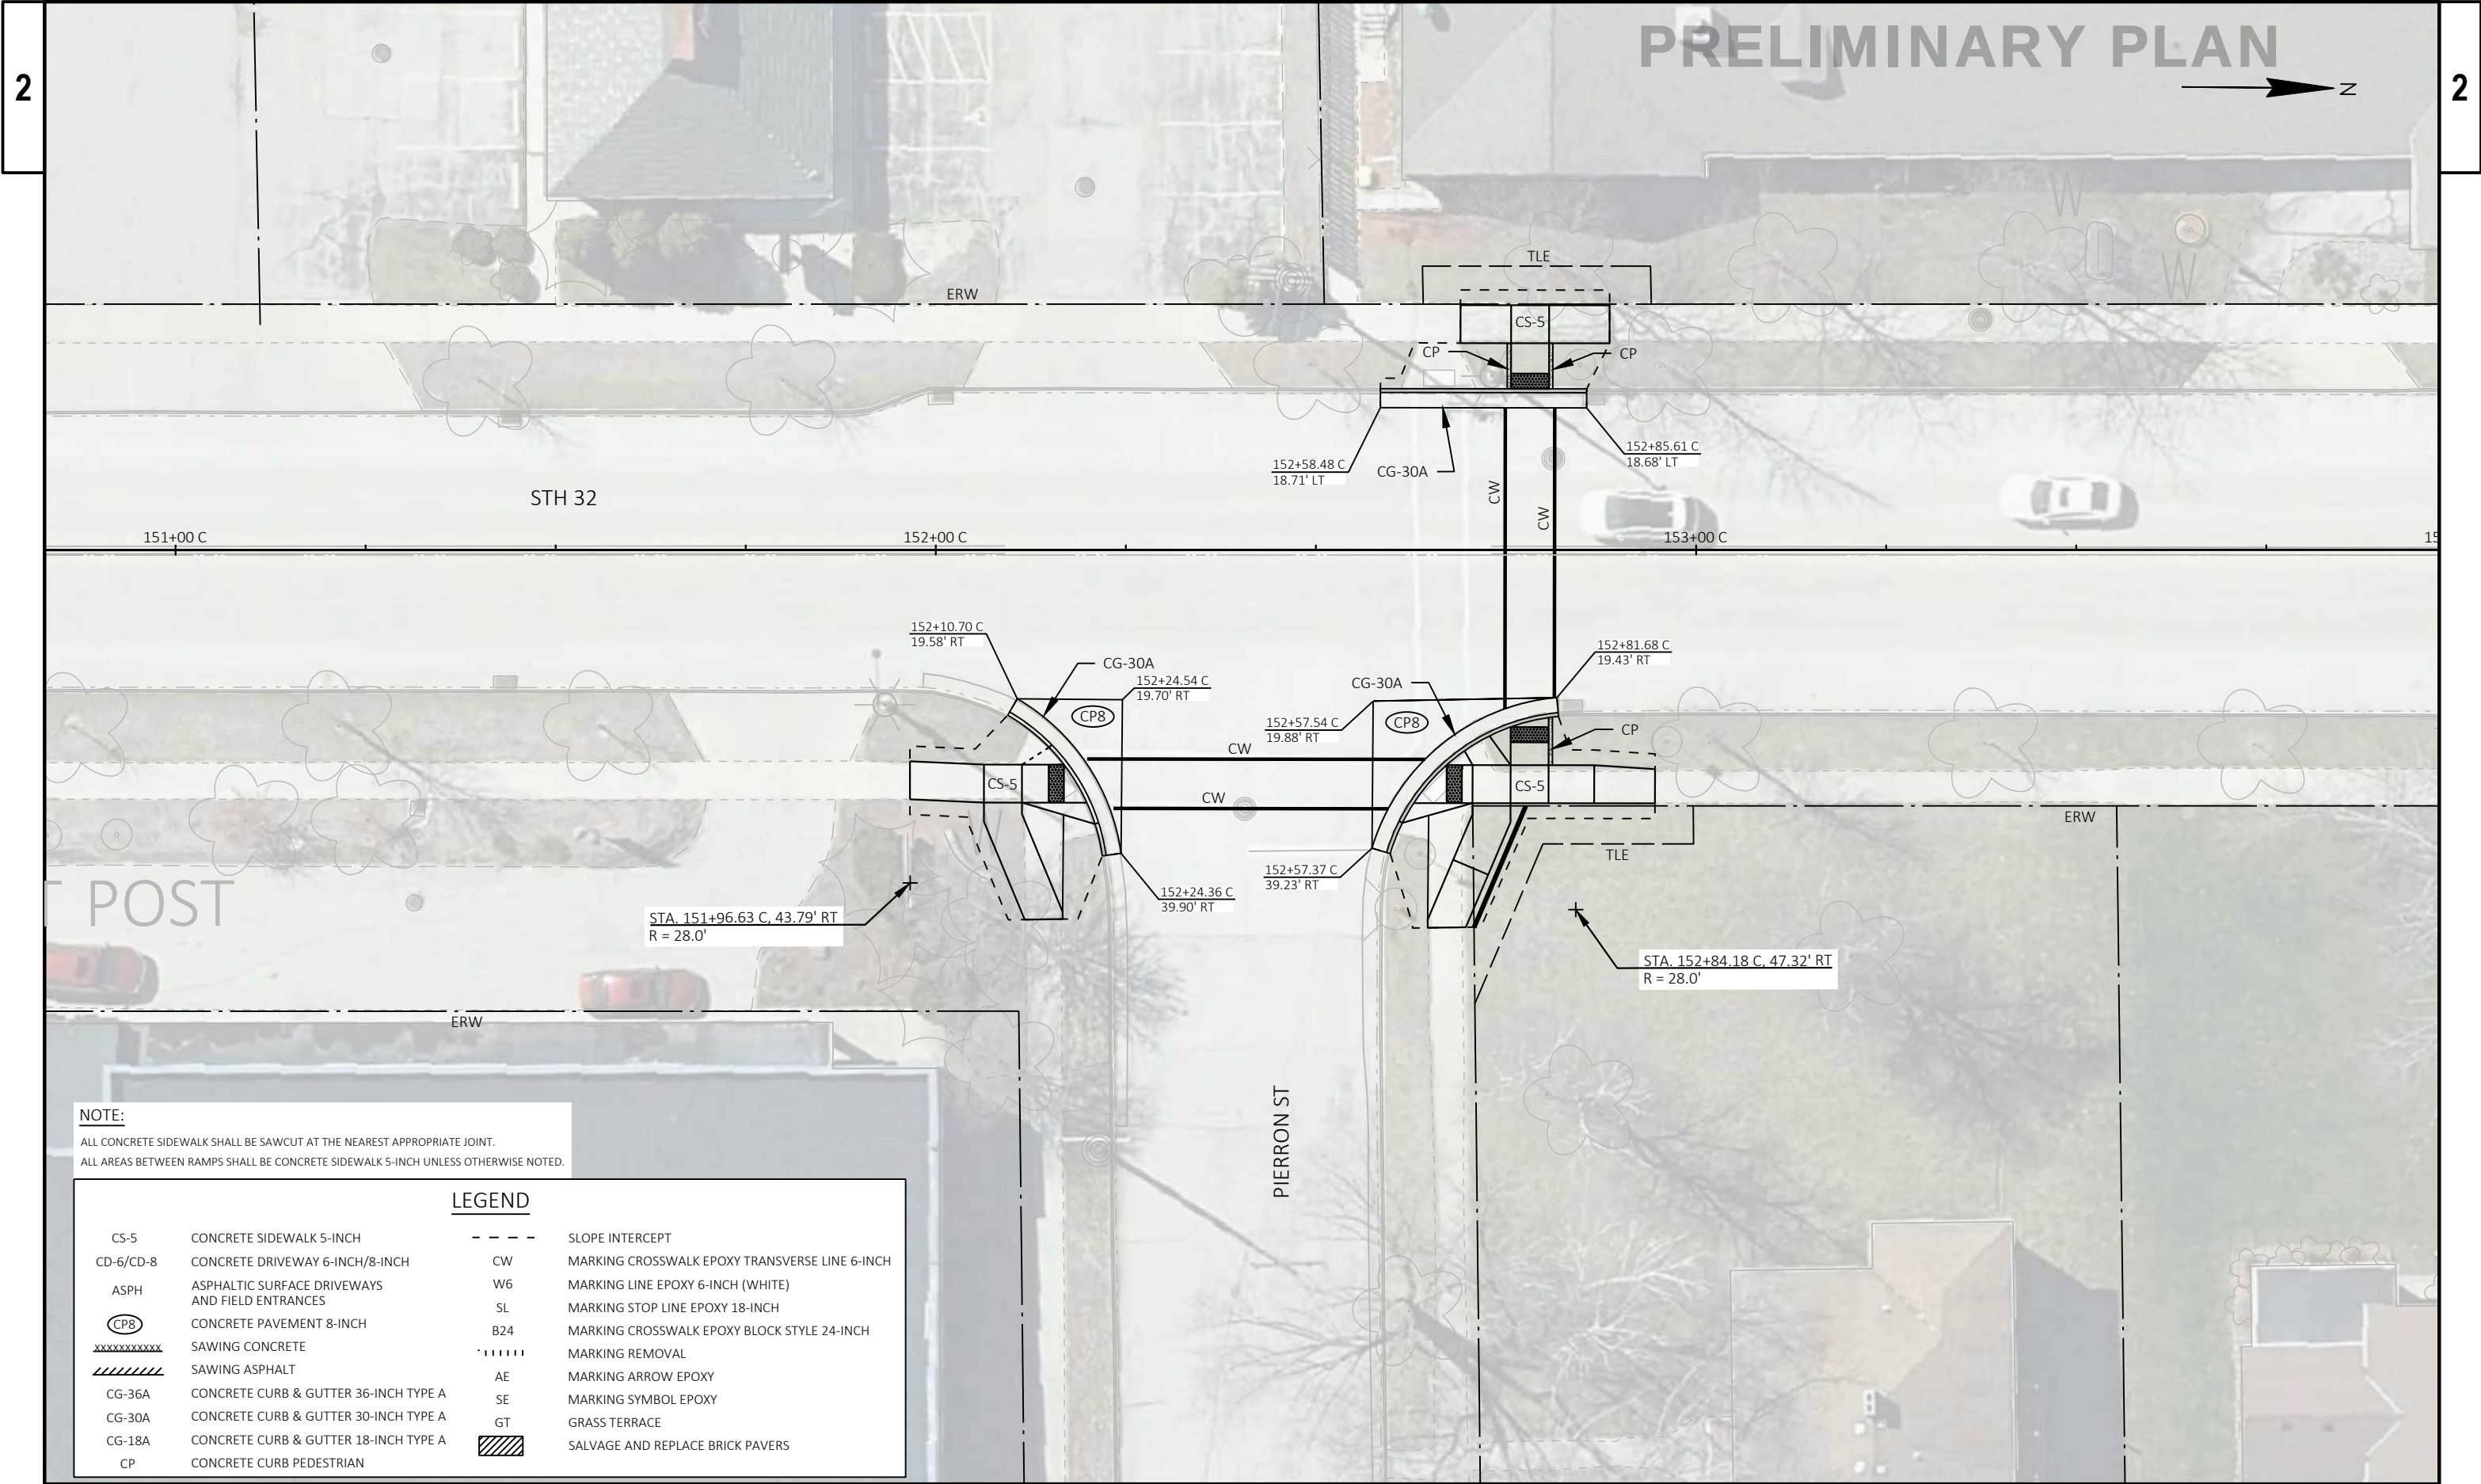

NOTE:
ALL CONCRETE SIDEWALK SHALL BE SAWCUT AT THE NEAREST APPROPRIATE JOINT.
ALL AREAS BETWEEN RAMPS SHALL BE CONCRETE SIDEWALK 5-INCH UNLESS OTHERWISE NOTED.

LEGEND			
CS-5	CONCRETE SIDEWALK 5-INCH	---	SLOPE INTERCEPT
CD-6/CD-8	CONCRETE DRIVEWAY 6-INCH/8-INCH	CW	MARKING CROSSWALK EPOXY TRANSVERSE LINE 6-INCH
ASPH	ASPHALTIC SURFACE DRIVEWAYS AND FIELD ENTRANCES	W6	MARKING LINE EPOXY 6-INCH (WHITE)
CP8	CONCRETE PAVEMENT 8-INCH	SL	MARKING STOP LINE EPOXY 18-INCH
xxxxxxxxxx	SAWING CONCRETE	B24	MARKING CROSSWALK EPOXY BLOCK STYLE 24-INCH
////	SAWING ASPHALT		MARKING REMOVAL
CG-36A	CONCRETE CURB & GUTTER 36-INCH TYPE A	AE	MARKING ARROW EPOXY
CG-30A	CONCRETE CURB & GUTTER 30-INCH TYPE A	SE	MARKING SYMBOL EPOXY
CG-18A	CONCRETE CURB & GUTTER 18-INCH TYPE A	GT	GRASS TERRACE
CP	CONCRETE CURB PEDESTRIAN		SALVAGE AND REPLACE BRICK PAVERS

PRELIMINARY PLAN

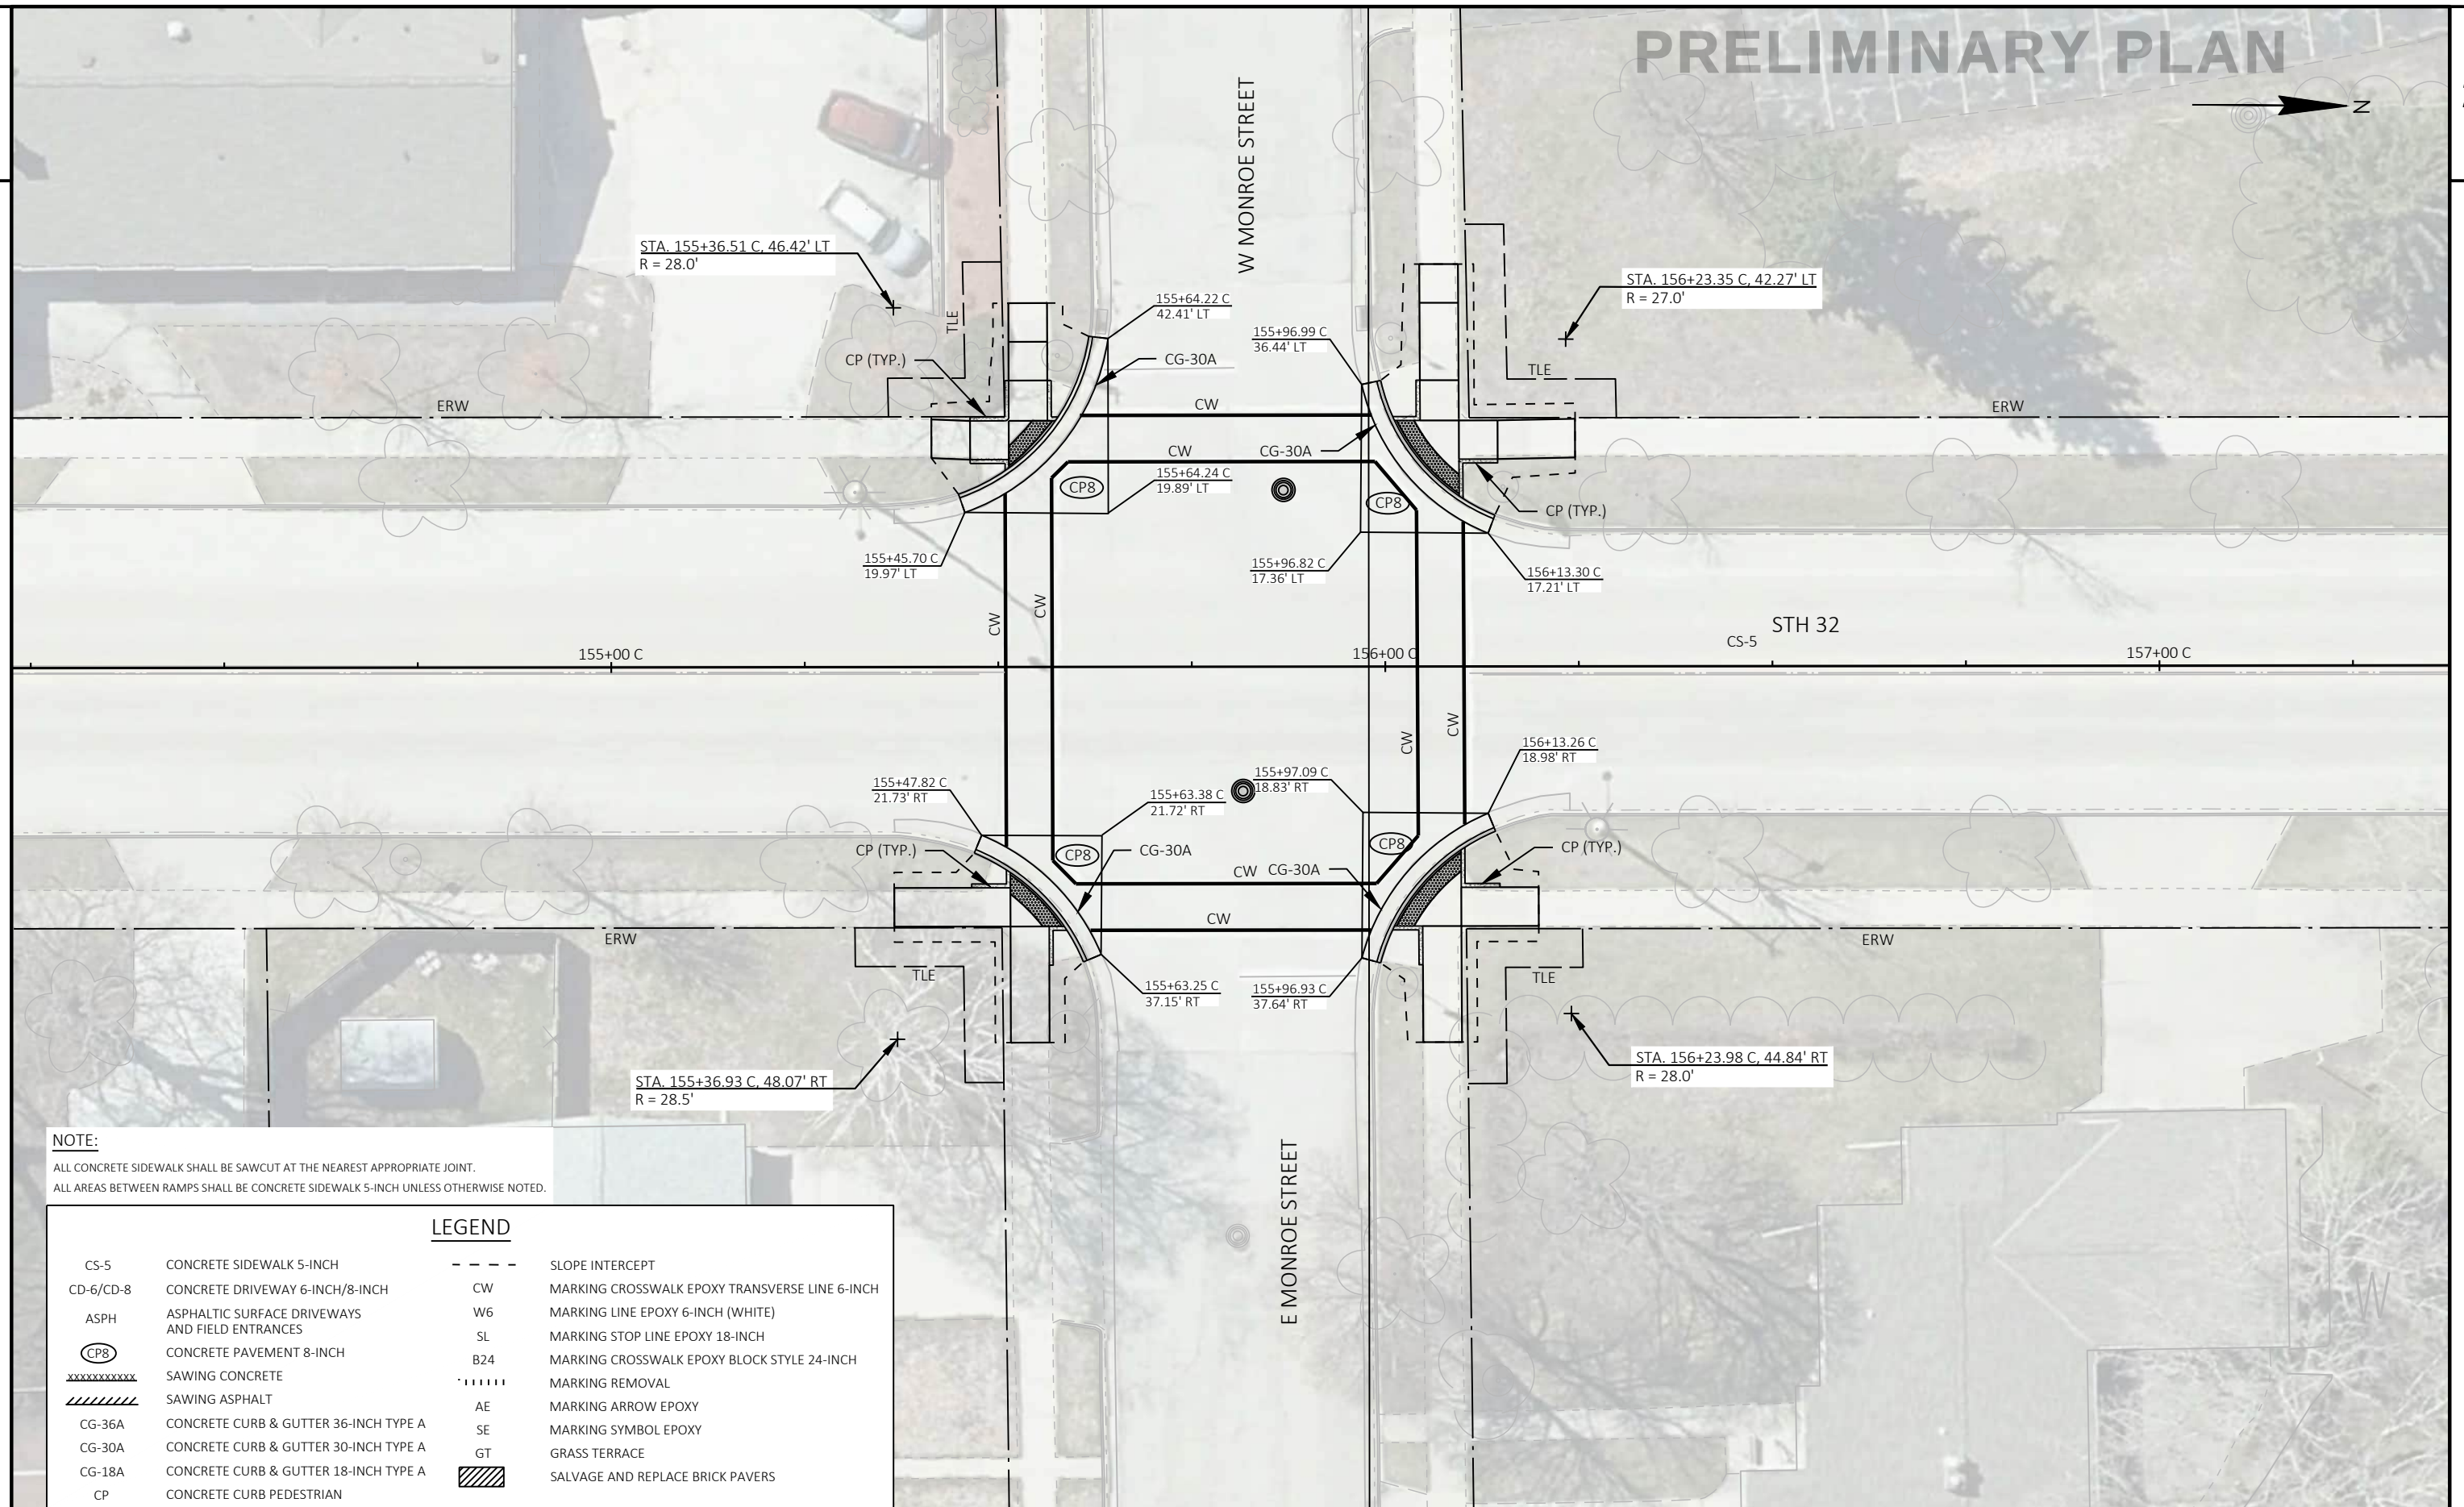

PROJECT NO: 4821-04-70

HWY: STH 32


COUNTY: OZAUKEE

INTERSECTION DETAILS

SHEET

40 E

PRELIMINARY PLAN

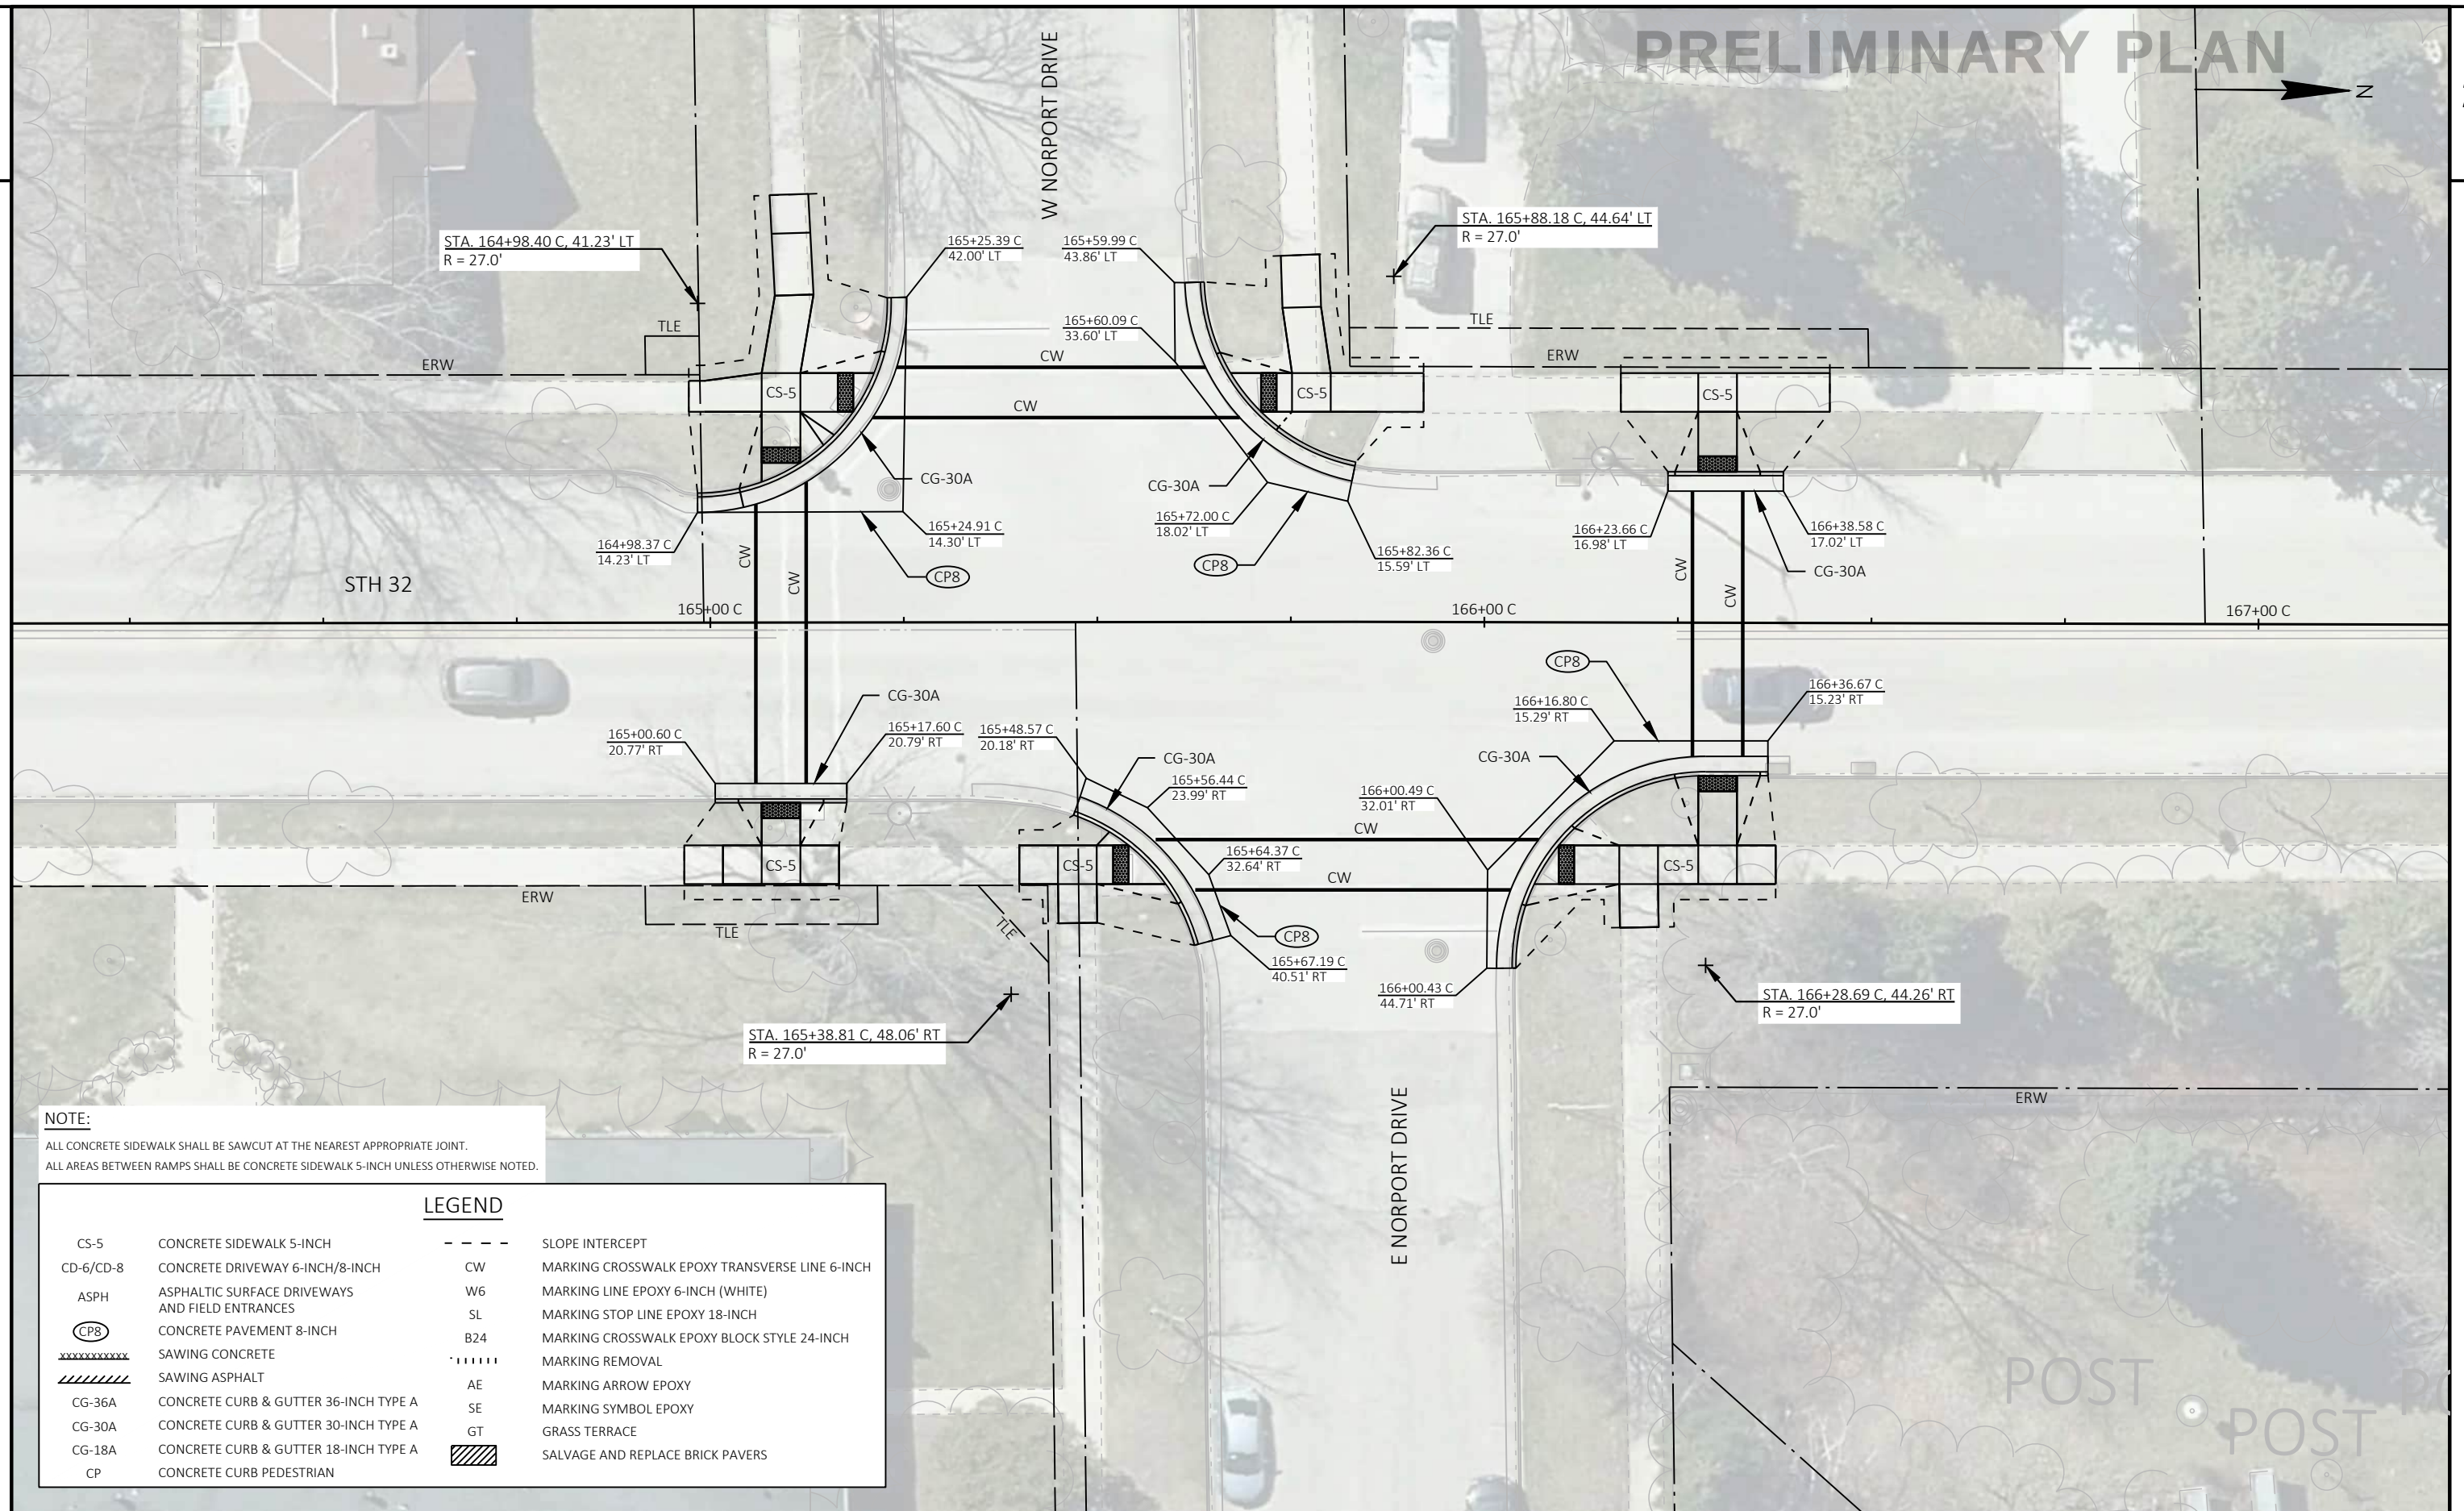

PROJECT NO: 4821-04-70

HWY: STH 32

COUNTY: OZAUKEE


INTERSECTION DETAILS

SHEET

41 E

PRELIMINARY PLAN

CANOPY

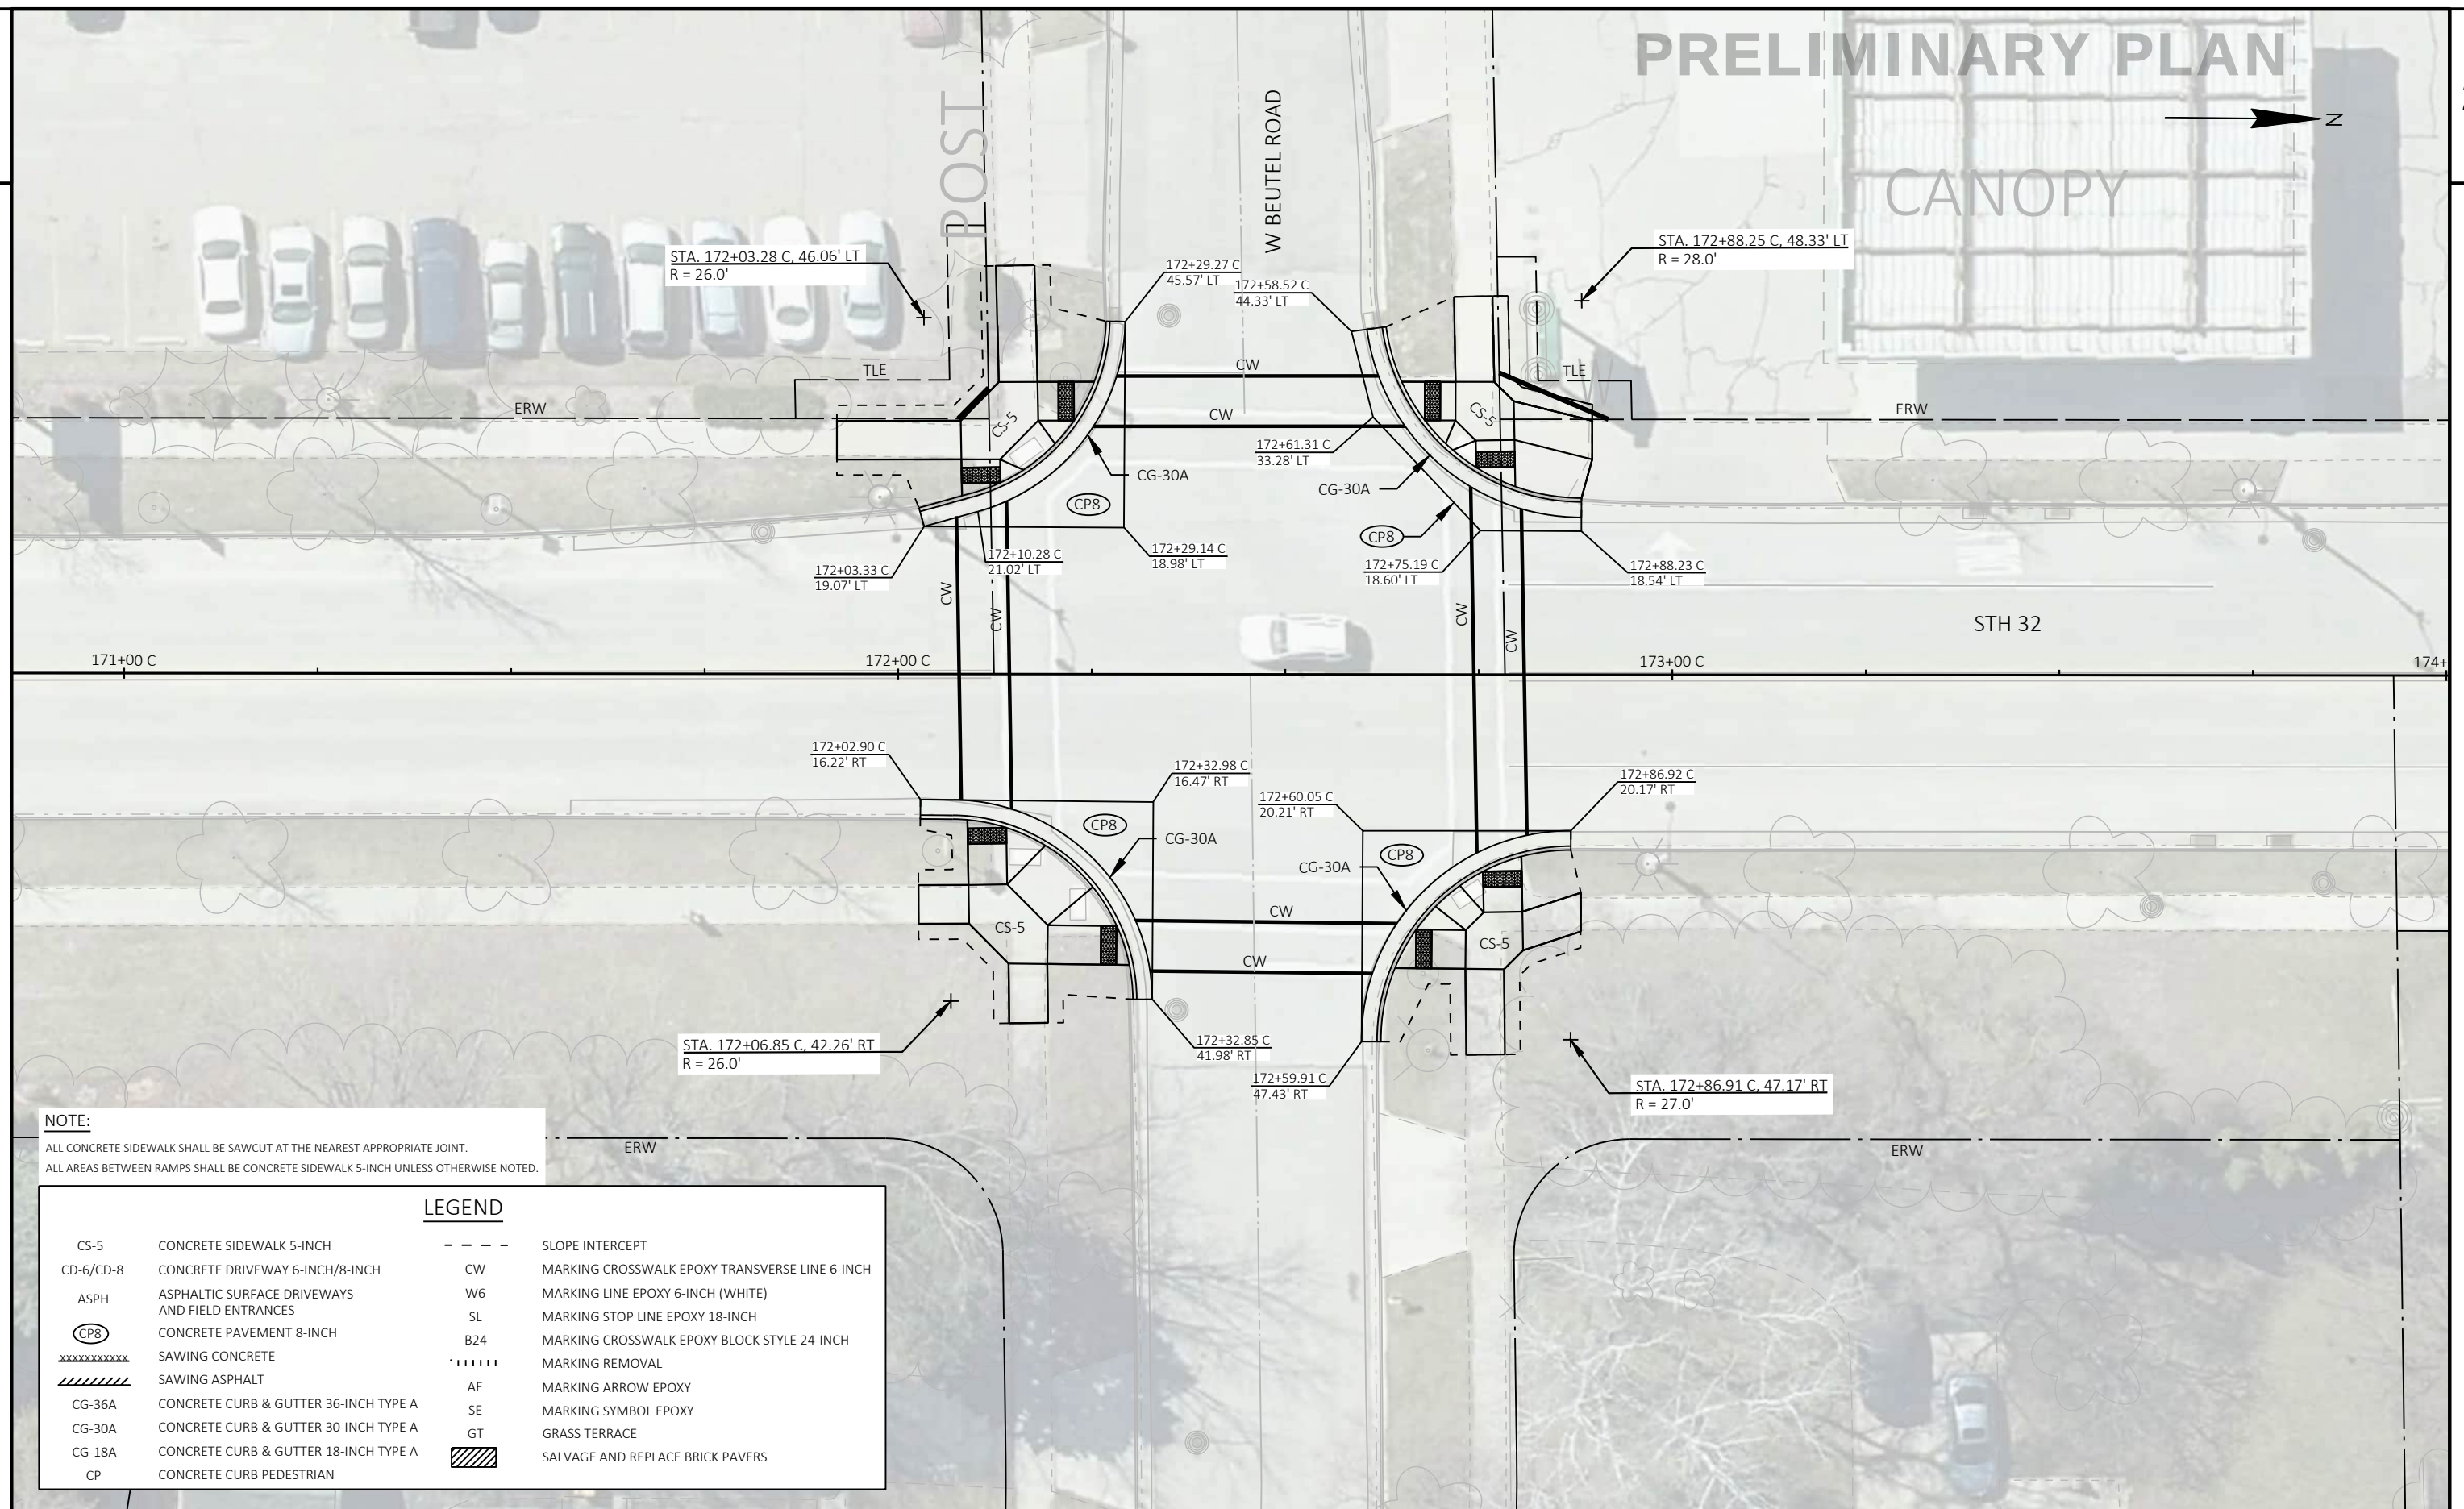

PROJECT NO: 4821-04-70

HWY: STH 32


COUNTY: OZAUKEE

INTERSECTION DETAILS

SHEET

42

E

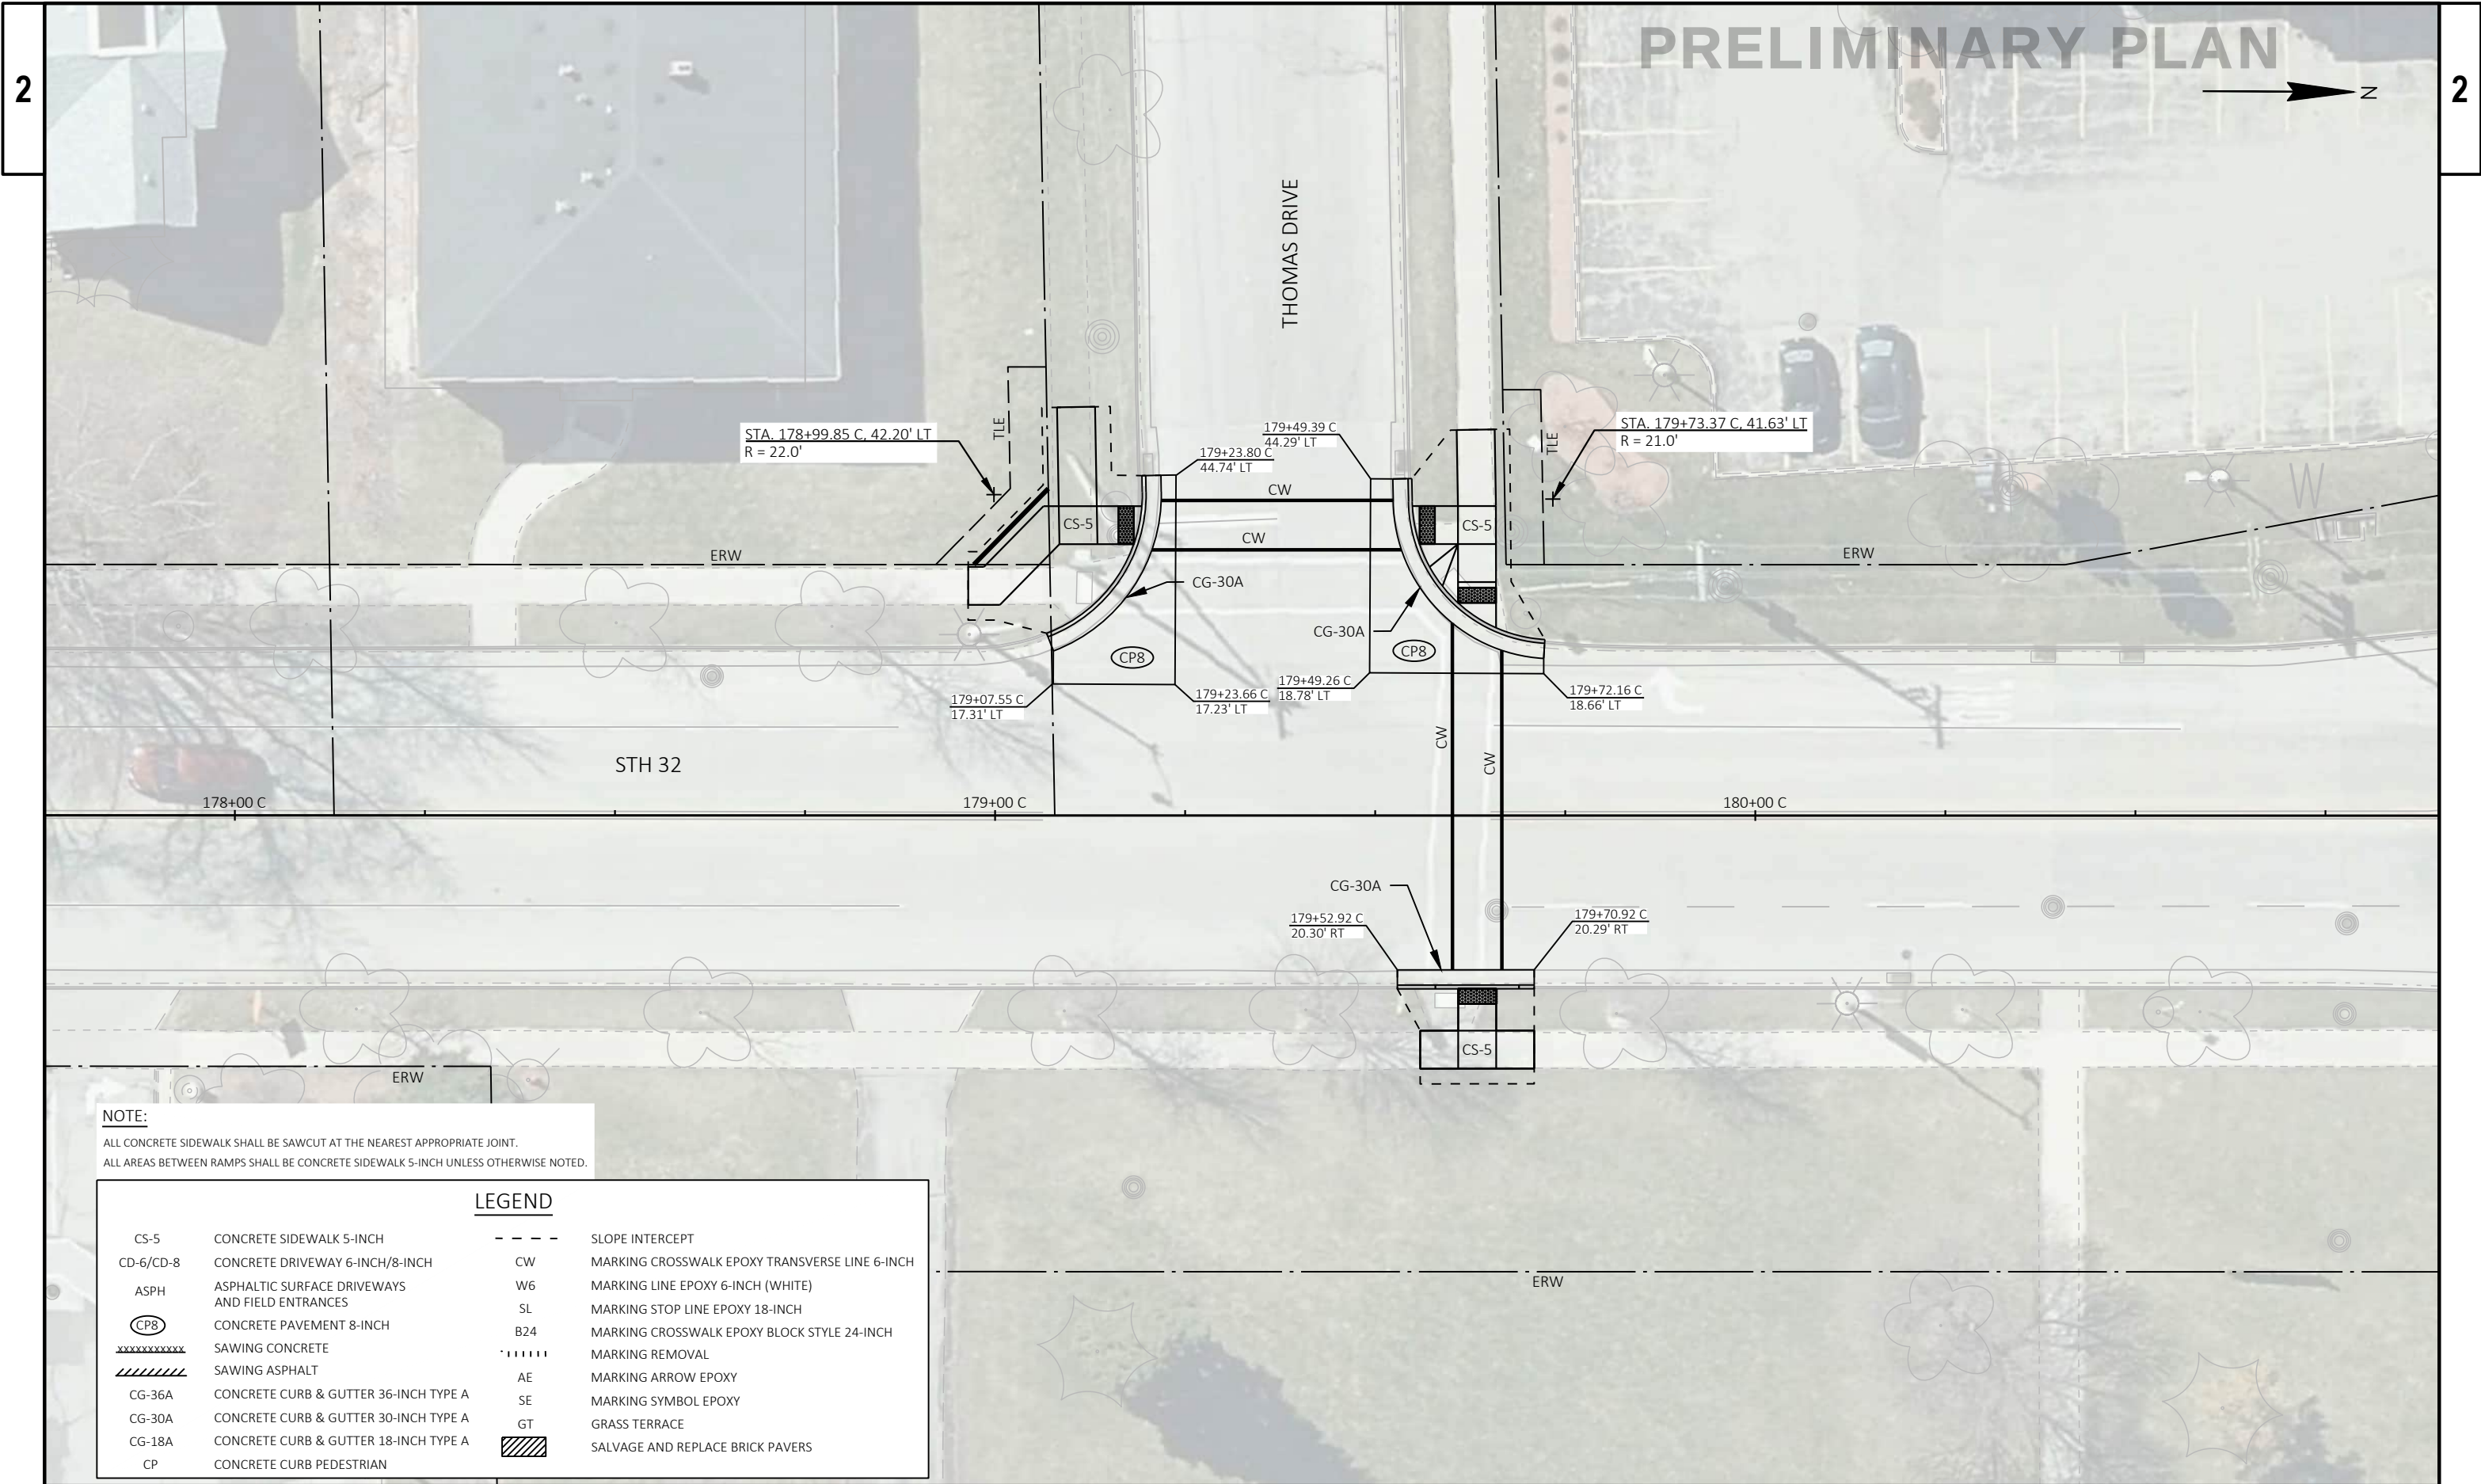

NOTE:
ALL CONCRETE SIDEWALK SHALL BE SAWCUT AT THE NEAREST APPROPRIATE JOINT.
ALL AREAS BETWEEN RAMPS SHALL BE CONCRETE SIDEWALK 5-INCH UNLESS OTHERWISE NOTED.

LEGEND


CS-5	CONCRETE SIDEWALK 5-INCH	---	SLOPE INTERCEPT
CD-6/CD-8	CONCRETE DRIVEWAY 6-INCH/8-INCH	CW	MARKING CROSSWALK EPOXY TRANSVERSE LINE 6-INCH
ASPH	ASPHALTIC SURFACE DRIVEWAYS AND FIELD ENTRANCES	W6	MARKING LINE EPOXY 6-INCH (WHITE)
CP8	CONCRETE PAVEMENT 8-INCH	SL	MARKING STOP LINE EPOXY 18-INCH
xxxxxxx	SAWING CONCRETE	B24	MARKING CROSSWALK EPOXY BLOCK STYLE 24-INCH
////	SAWING ASPHALT	----	MARKING REMOVAL
CG-36A	CONCRETE CURB & GUTTER 36-INCH TYPE A	AE	MARKING ARROW EPOXY
CG-30A	CONCRETE CURB & GUTTER 30-INCH TYPE A	SE	MARKING SYMBOL EPOXY
CG-18A	CONCRETE CURB & GUTTER 18-INCH TYPE A	GT	GRASS TERRACE
CP	CONCRETE CURB PEDESTRIAN		SALVAGE AND REPLACE BRICK PAVERS

NOTE:
ALL CONCRETE SIDEWALK SHALL BE SAWCUT AT THE NEAREST APPROPRIATE JOINT.
ALL AREAS BETWEEN RAMPS SHALL BE CONCRETE SIDEWALK 5-INCH UNLESS OTHERWISE NOTED.

LEGEND

CS-5	CONCRETE SIDEWALK 5-INCH	---	SLOPE INTERCEPT
CD-6/CD-8	CONCRETE DRIVEWAY 6-INCH/8-INCH	CW	MARKING CROSSWALK EPOXY TRANSVERSE LINE 6-INCH
ASPH	ASPHALTIC SURFACE DRIVEWAYS AND FIELD ENTRANCES	W6	MARKING LINE EPOXY 6-INCH (WHITE)
CP8	CONCRETE PAVEMENT 8-INCH	SL	MARKING STOP LINE EPOXY 18-INCH
xxxxxxxx	SAWING CONCRETE	B24	MARKING CROSSWALK EPOXY BLOCK STYLE 24-INCH
////	SAWING ASPHALT		MARKING REMOVAL
CG-36A	CONCRETE CURB & GUTTER 36-INCH TYPE A	AE	MARKING ARROW EPOXY
CG-30A	CONCRETE CURB & GUTTER 30-INCH TYPE A	SE	MARKING SYMBOL EPOXY
CG-18A	CONCRETE CURB & GUTTER 18-INCH TYPE A	GT	GRASS TERRACE
CP	CONCRETE CURB PEDESTRIAN		SALVAGE AND REPLACE BRICK PAVERS

PRELIMINARY PLAN

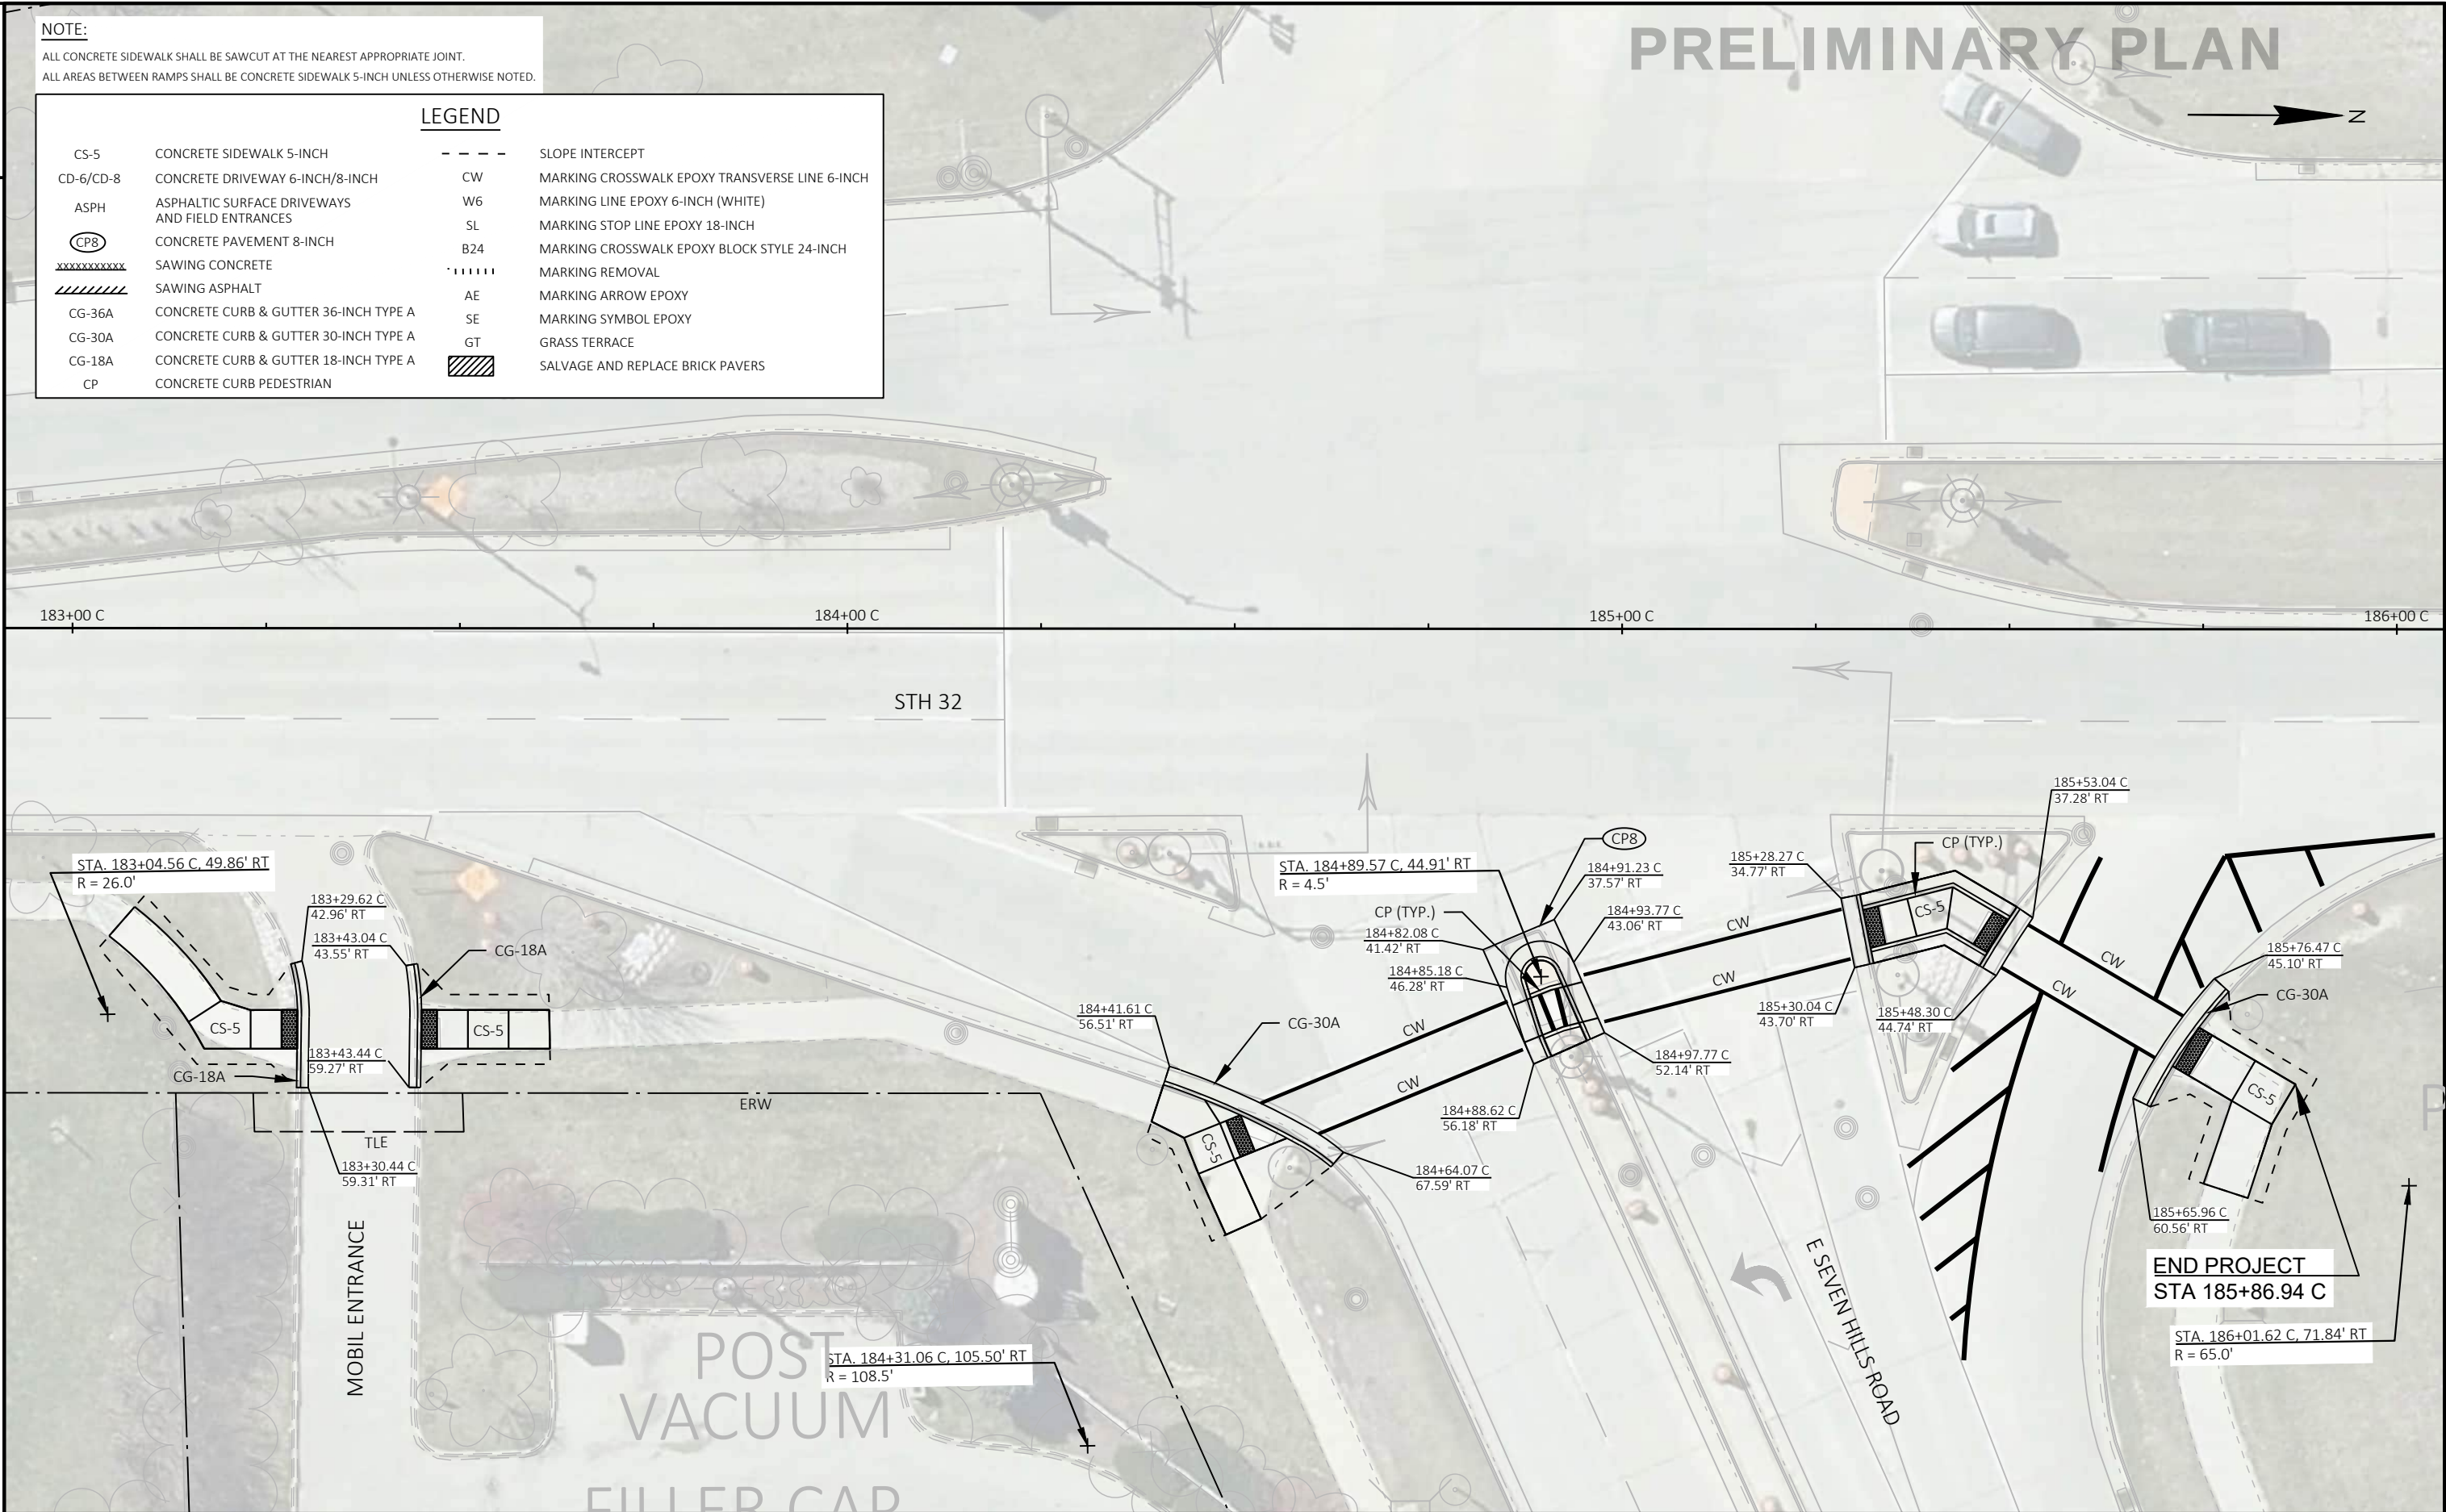

PROJECT NO: 4821-04-70

HWY: STH 32

COUNTY: OZAUKEE

INTERSECTION DETAILS

SHEET

44

E

FILE NAME : S:\MIL\2000-2099\2089\050\DRAWINGS\CAD\CIVIL 3D\SHEETS\021102-ID.DWG
LAYOUT NAME - 43-Mobile & Seven Hills

PLOT DATE : 6/16/2025 10:45 AM

PLOT BY : OVERSTREET, JOELY

PLOT NAME :

PLOT SCALE : 1 IN:20 FT

WISDOT/CADDs SHEET 42