



IH 41 MILL ROAD STRUCTURE REPLACEMENT PROJECT

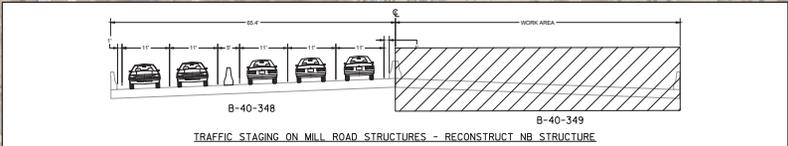

110021011

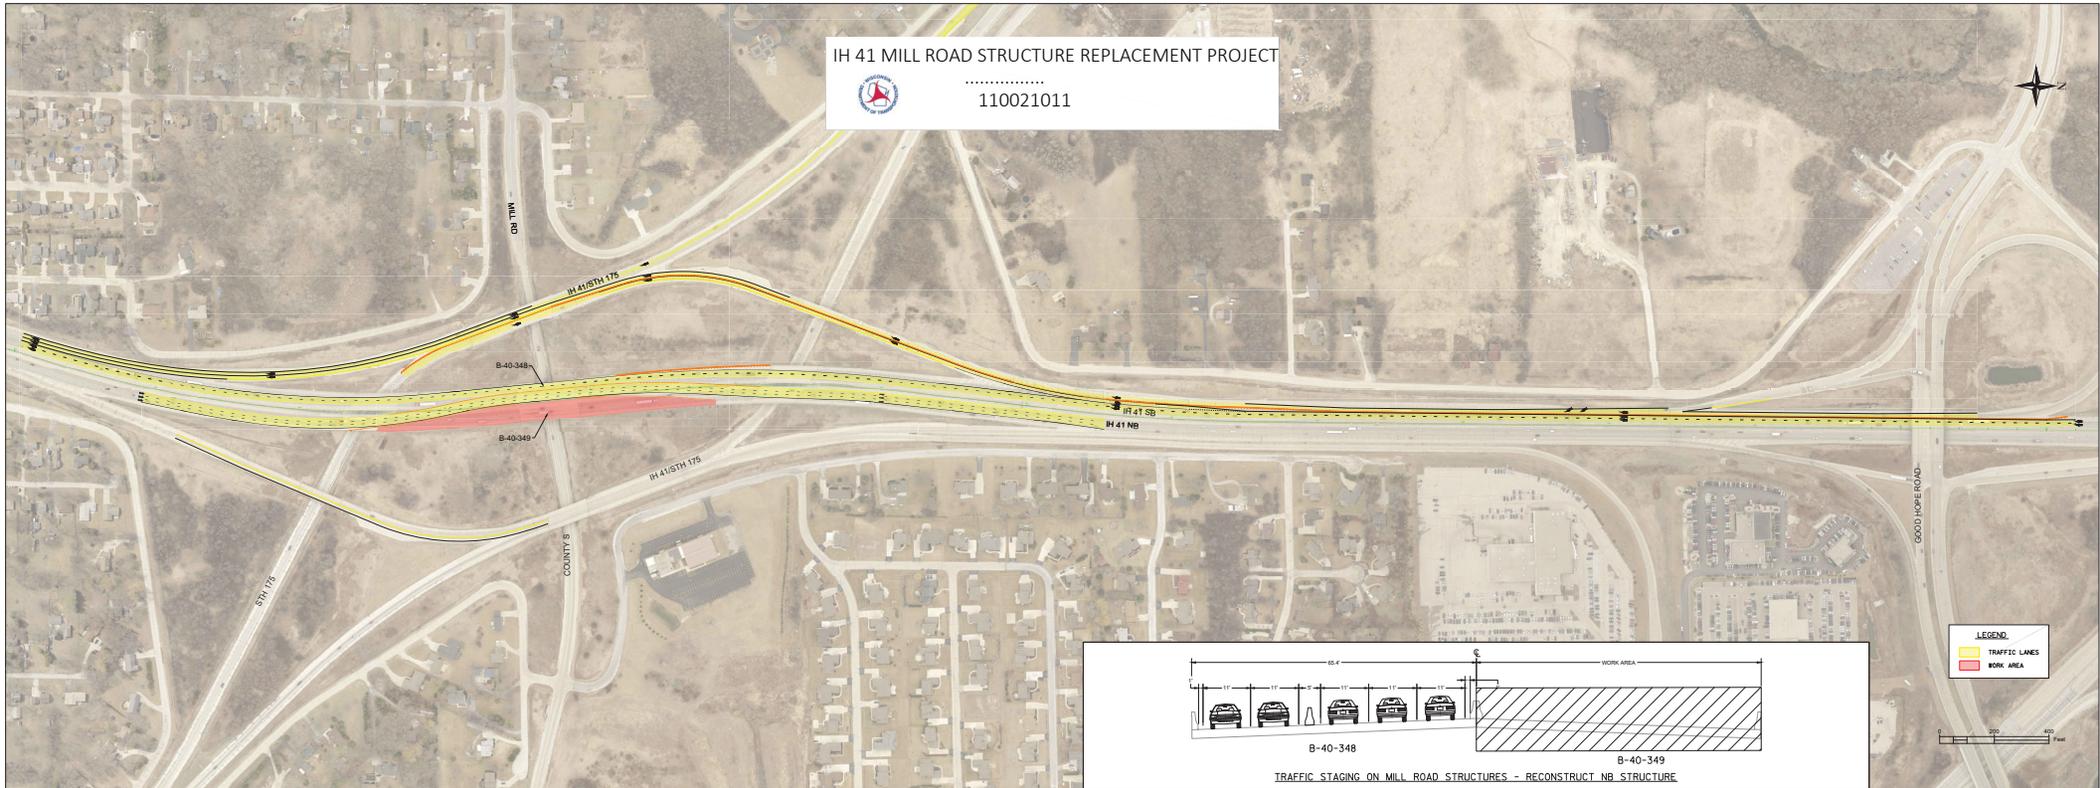



LEGEND

- TRAFFIC LINES
- WORK AREA

IH 41 MILL ROAD STRUCTURE REPLACEMENT PROJECT



110021011

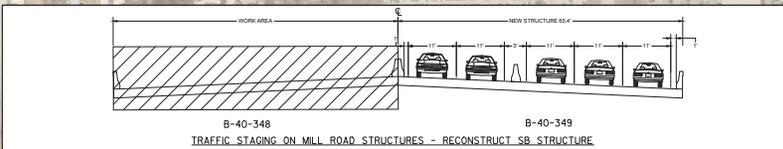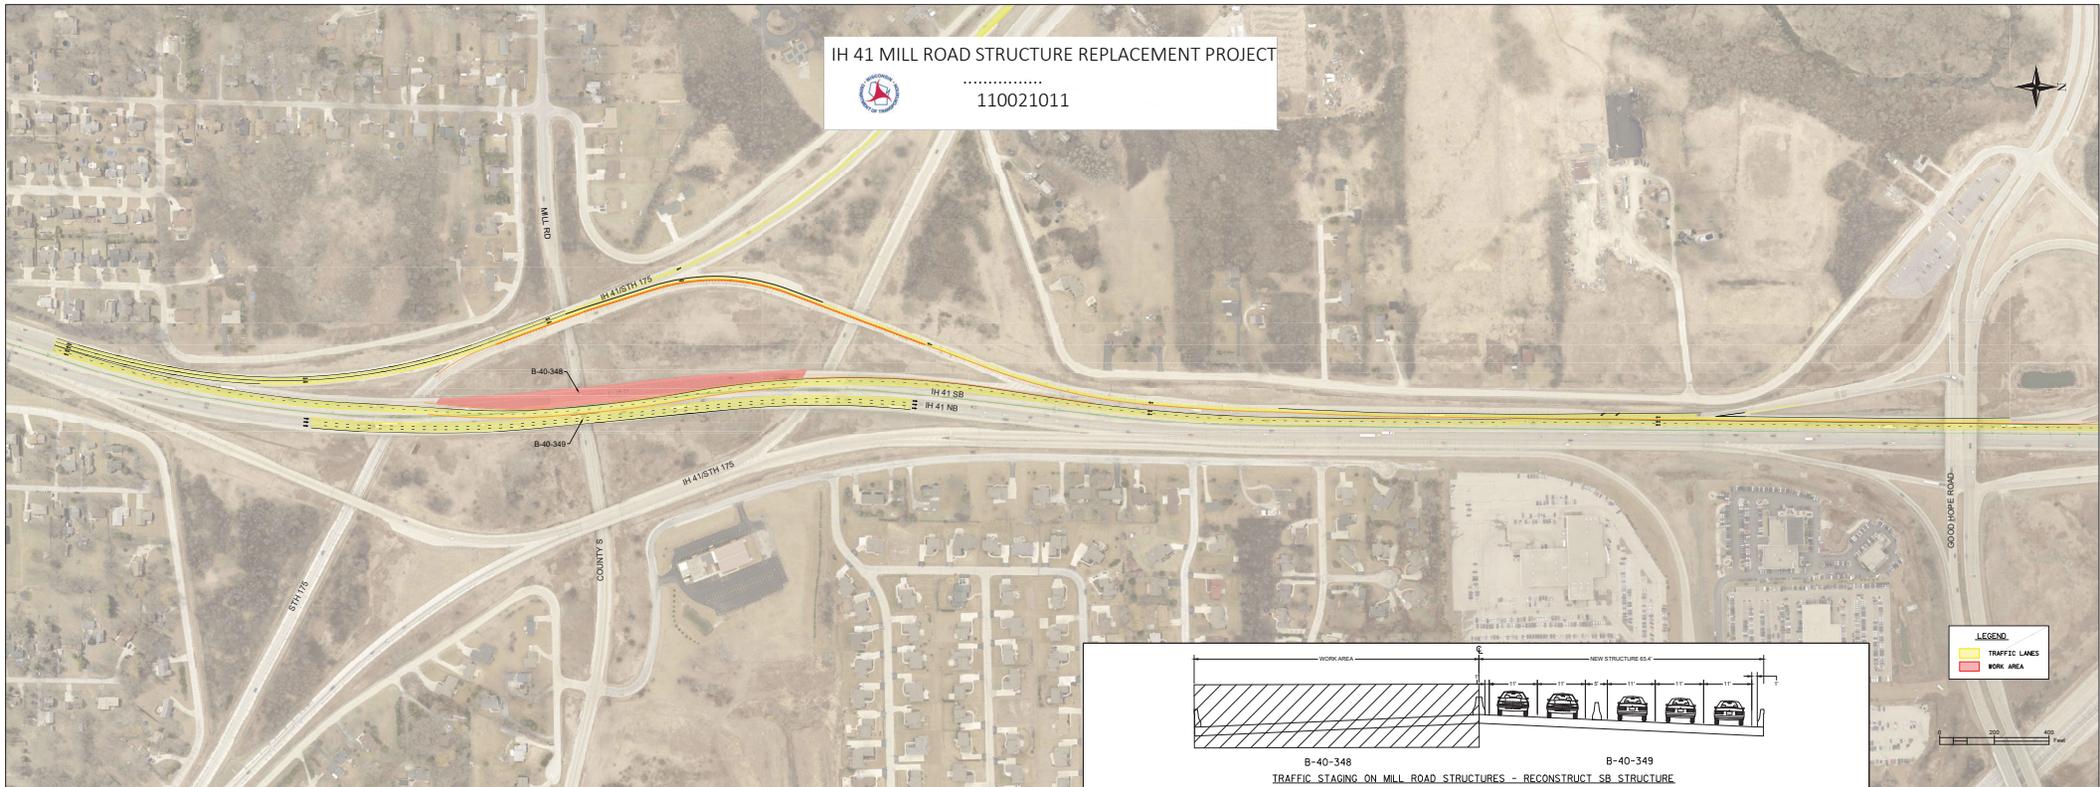

LEGEND

- TRAFFIC LANES
- WORK AREA

