



ID 2773-10-01/70
 WIS 59 RECONDITIONING - CONSTRUCTION STAGING TYPICAL SECTIONS
 SUNSET DRIVE TO ARCADIAN AVENUE
 CITY AND TOWN OF WAUKESHA
 WAUKESHA COUNTY

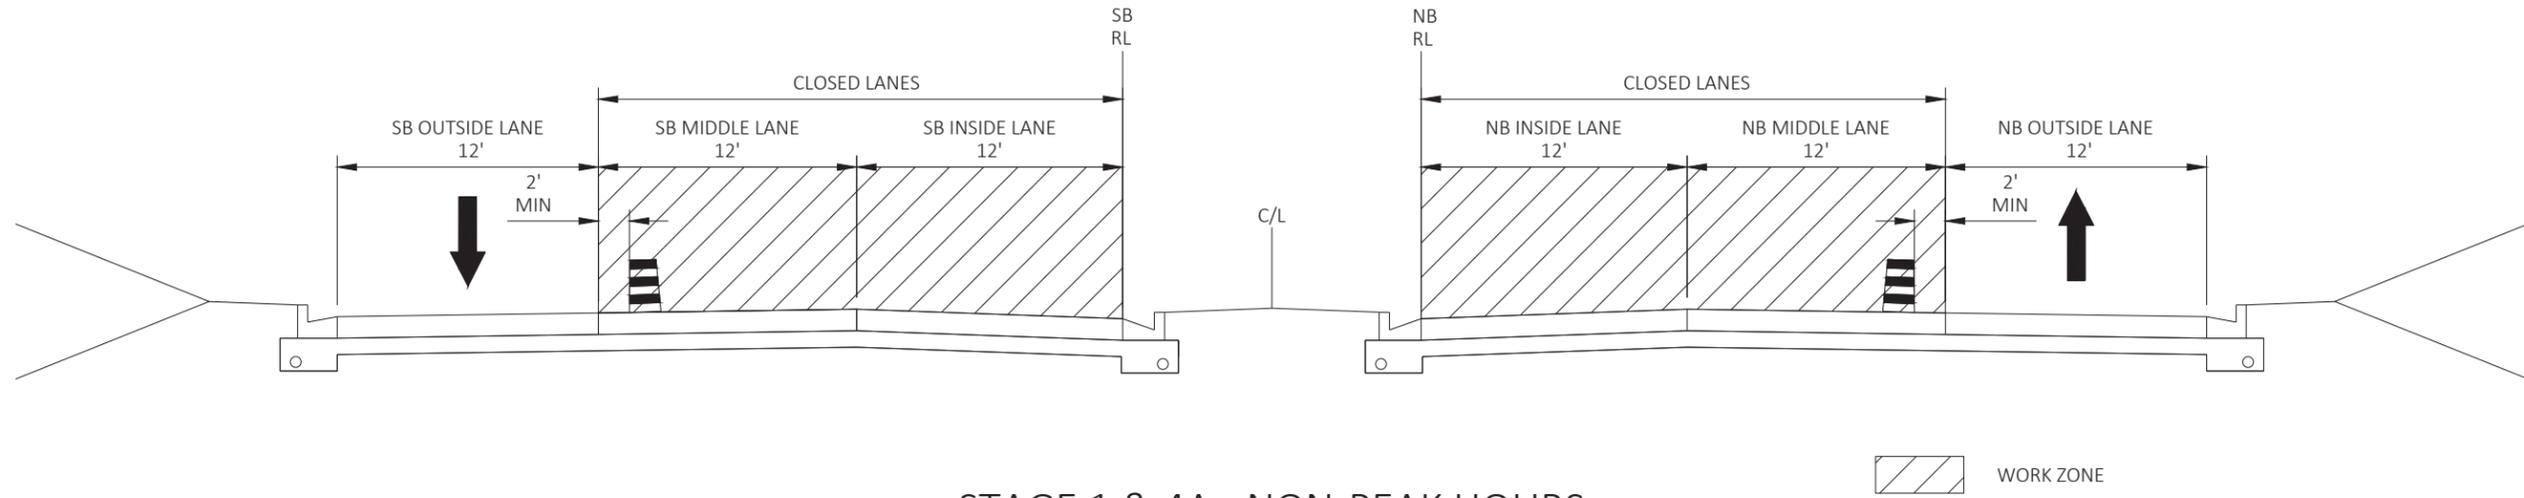

STAGE 1 & 4A - NON-PEAK HOURS


STAGE 1 WORK ACTIVITIES
 CONCRETE PAVEMENT REPAIR AND REPLACEMENT OF
 WIS 59 NB AND SB INSIDE LANES AND LEFT TURN LANES.
 LEFT TURN LANE EXTENSIONS ON WIS 59.

STAGE 4A WORK ACTIVITIES
 CONCRETE PAVEMENT DIAMOND GRIND OF WIS 59
 NB AND SB INSIDE LANES AND LEFT TURN LANES.

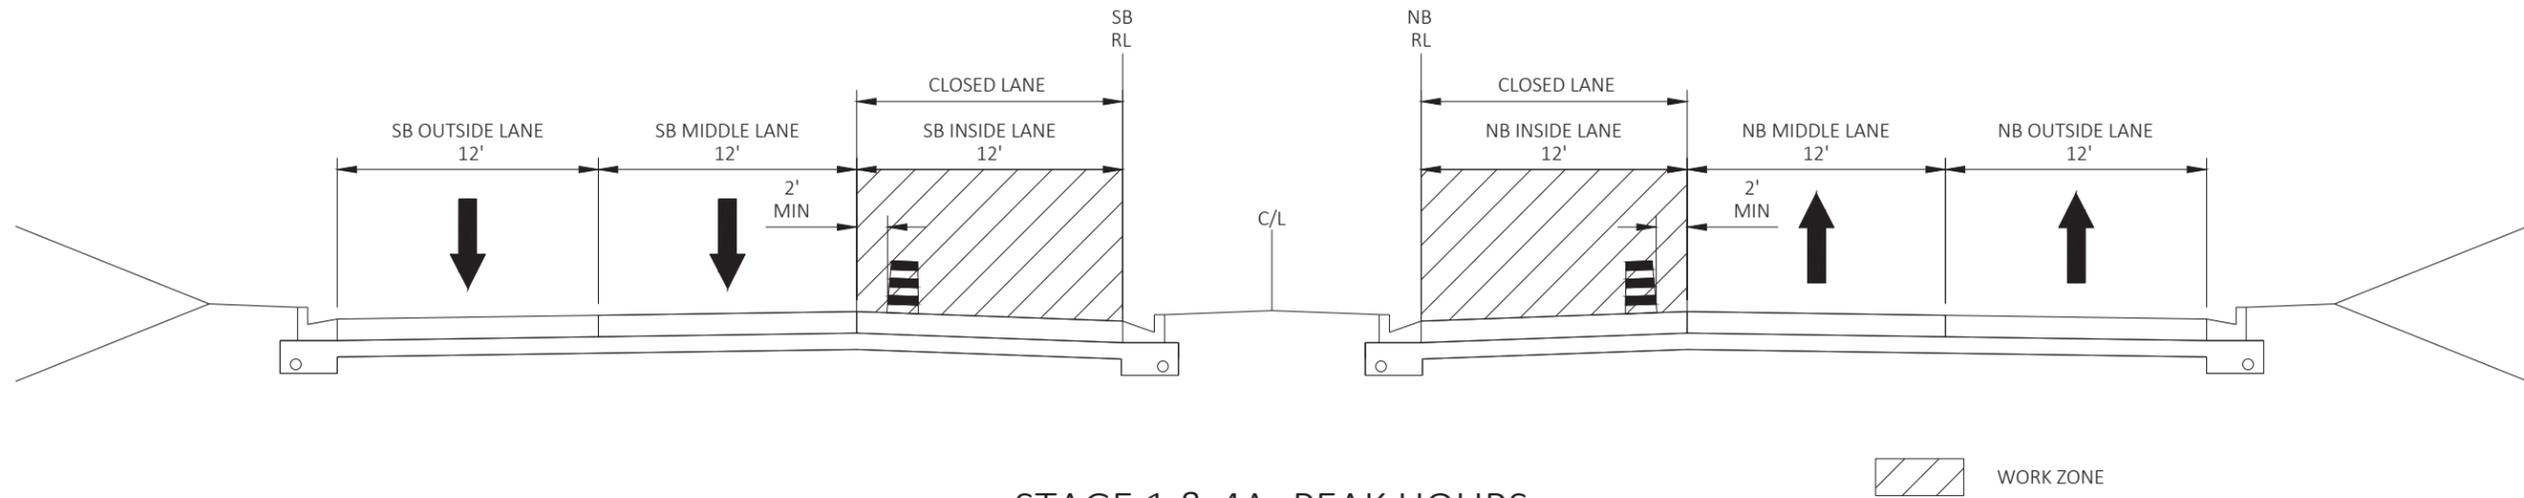

STAGE 1 & 4A- PEAK HOURS

ID 2773-10-01/70
 WIS 59 RECONDITIONING - CONSTRUCTION STAGING TYPICAL SECTIONS
 SUNSET DRIVE TO ARCADIAN AVENUE
 CITY AND TOWN OF WAUKESHA
 WAUKESHA COUNTY

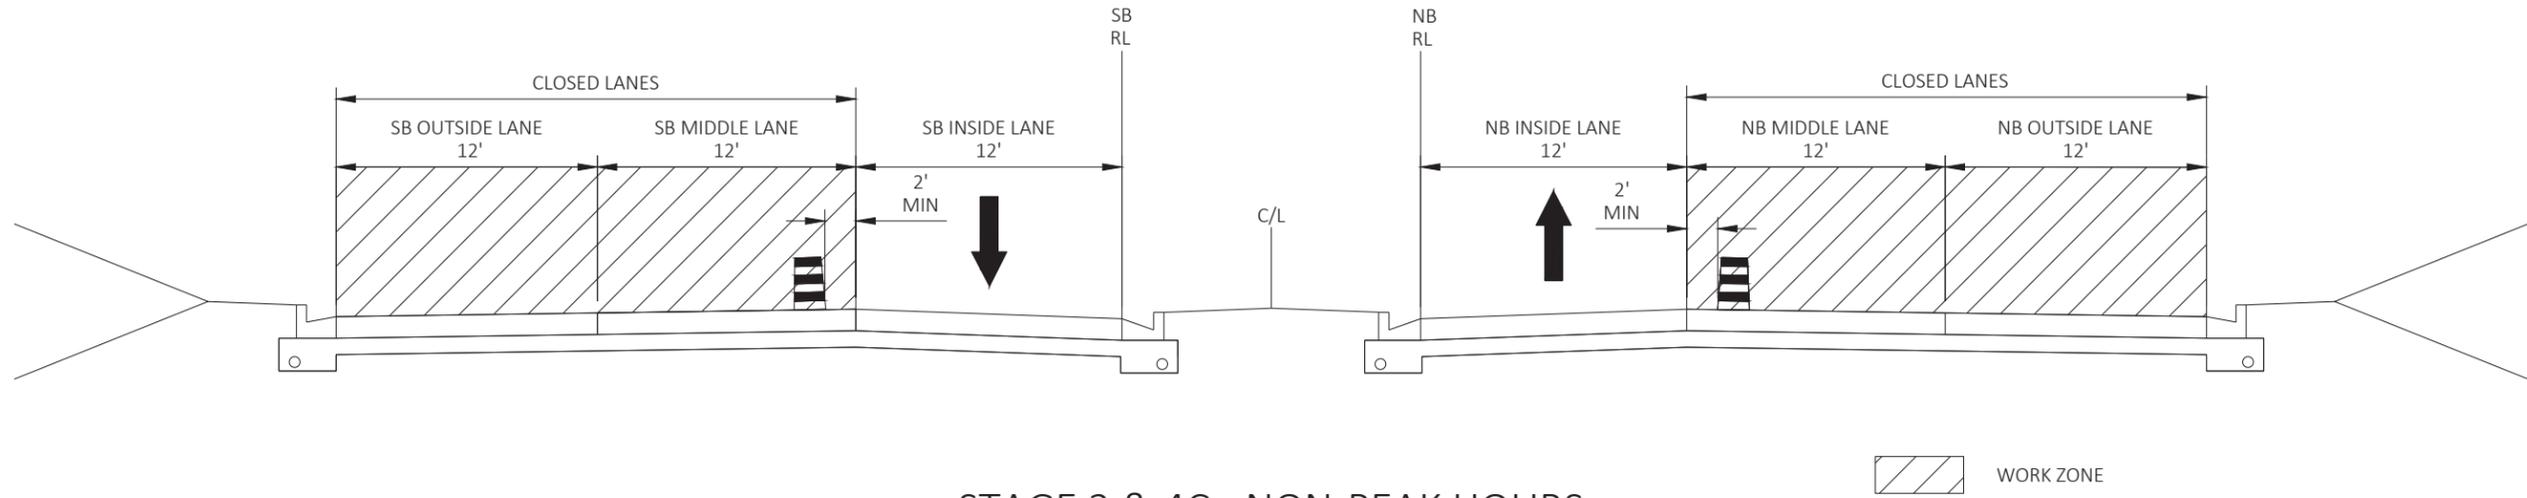


STAGE 2 & 4C - NON-PEAK HOURS

STAGE 2 WORK ACTIVITIES

CONCRETE PAVEMENT REPAIR AND REPLACEMENT OF
 WIS 59 NB AND SB OUTSIDE LANES AND RIGHT TURN LANES.
 RIGHT TURN LANE EXTENSIONS ON WIS 59.
 AUXILIARY LANE ADDITION ON WIS 59.


STAGE 4C WORK ACTIVITIES

CONCRETE PAVEMENT DIAMOND GRIND OF WIS 59
 NB AND SB OUTSIDE LANES AND RIGHT TURN LANES.

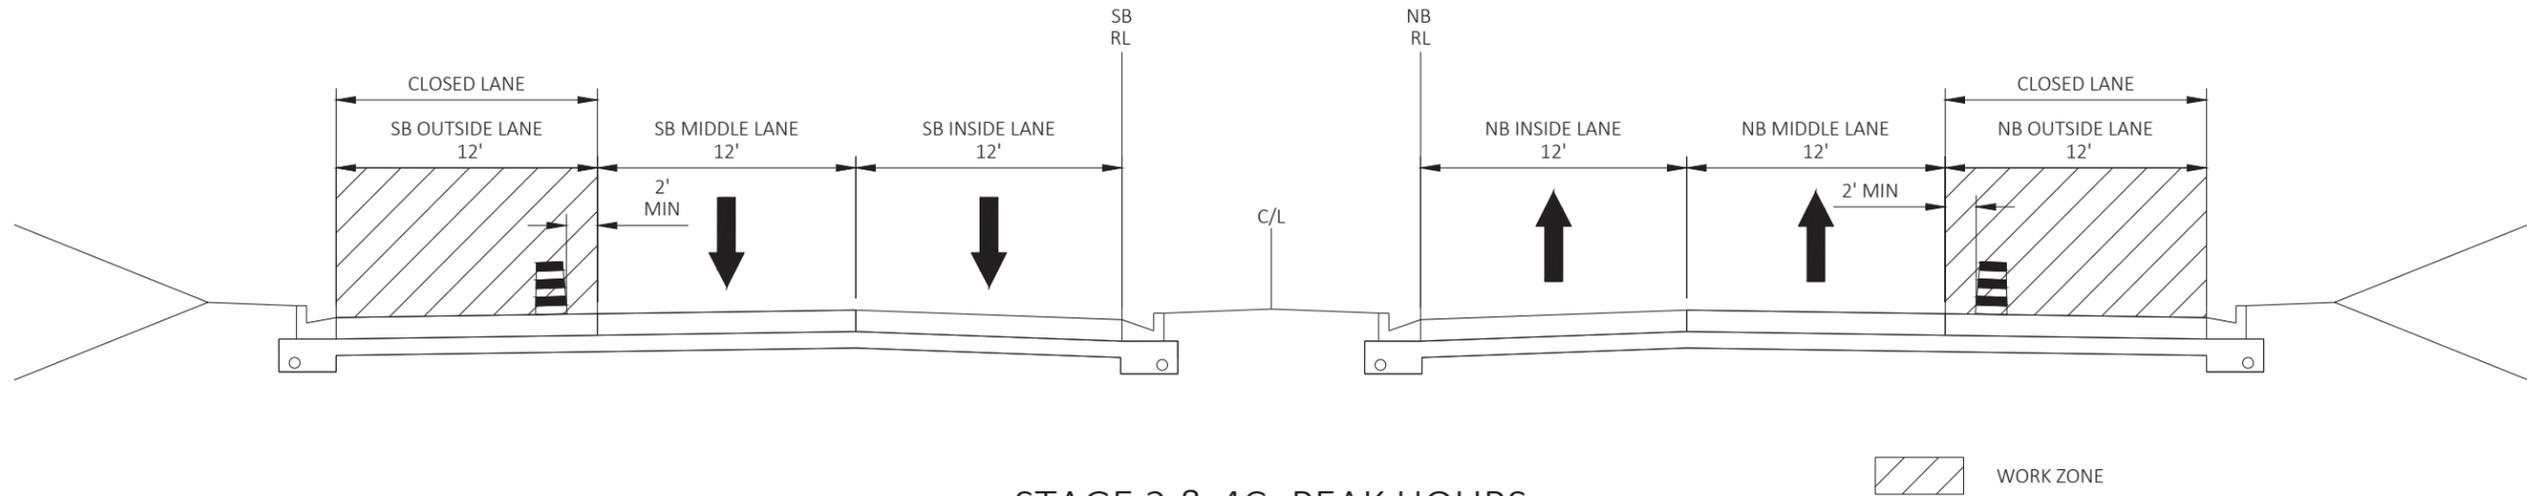


STAGE 2 & 4C- PEAK HOURS

ID 2773-10-01/70
 WIS 59 RECONDITIONING - CONSTRUCTION STAGING TYPICAL SECTIONS
 SUNSET DRIVE TO ARCADIAN AVENUE
 CITY AND TOWN OF WAUKESHA
 WAUKESHA COUNTY

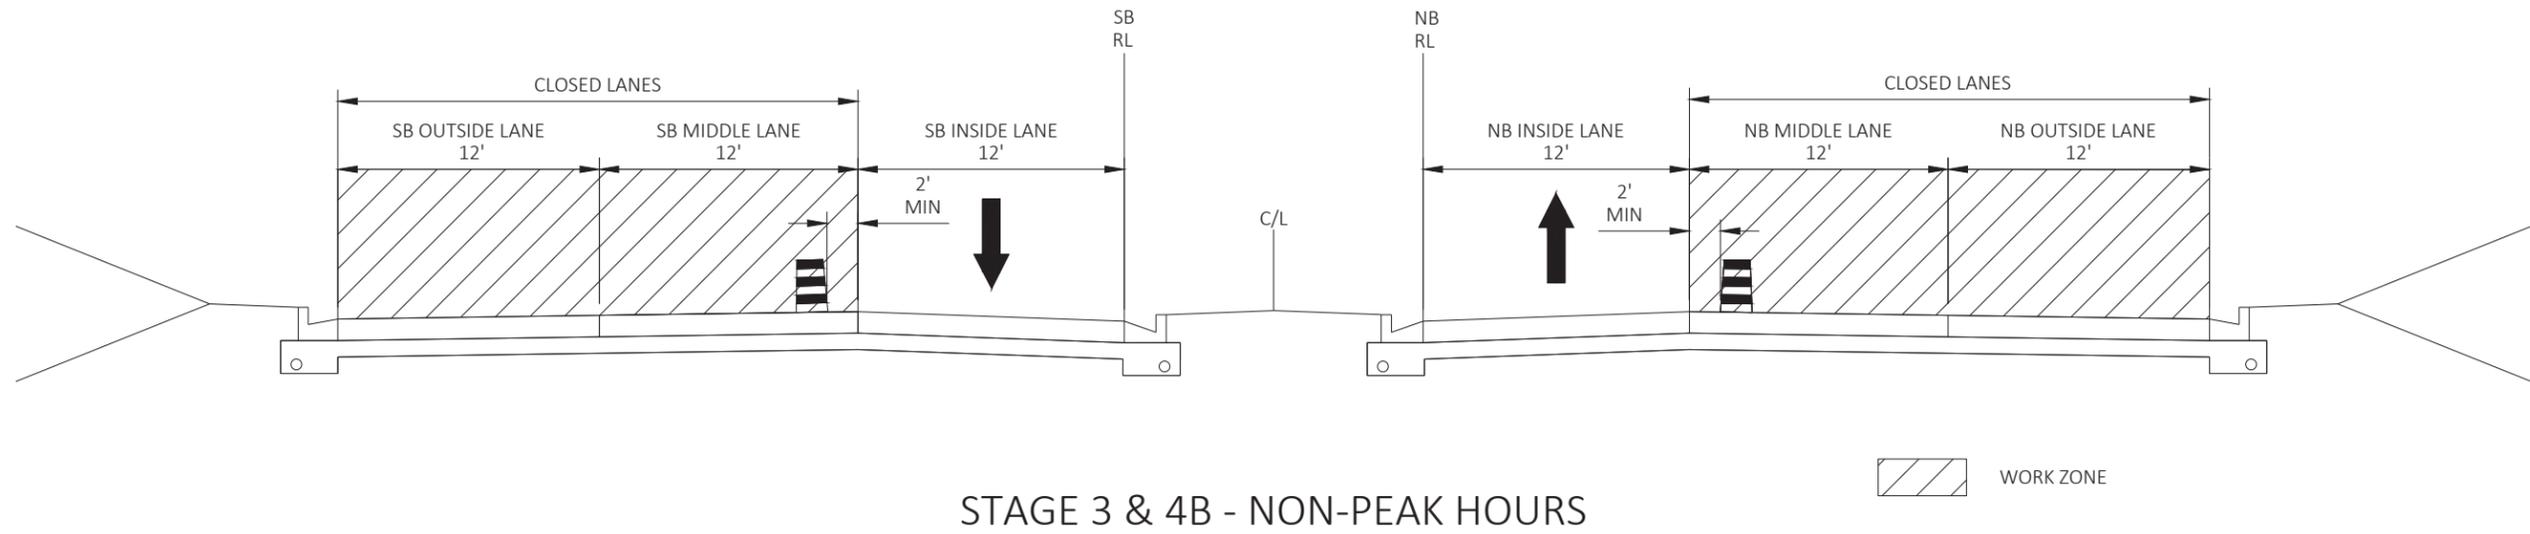


STAGE 3 WORK ACTIVITIES
 CONCRETE PAVEMENT REPAIR AND REPLACEMENT OF
 WIS 59 NB AND SB MIDDLE LANES.

STAGE 4B WORK ACTIVITIES
 CONCRETE PAVEMENT DIAMOND GRIND OF
 WIS 59 NB AND SB MIDDLE LANES.

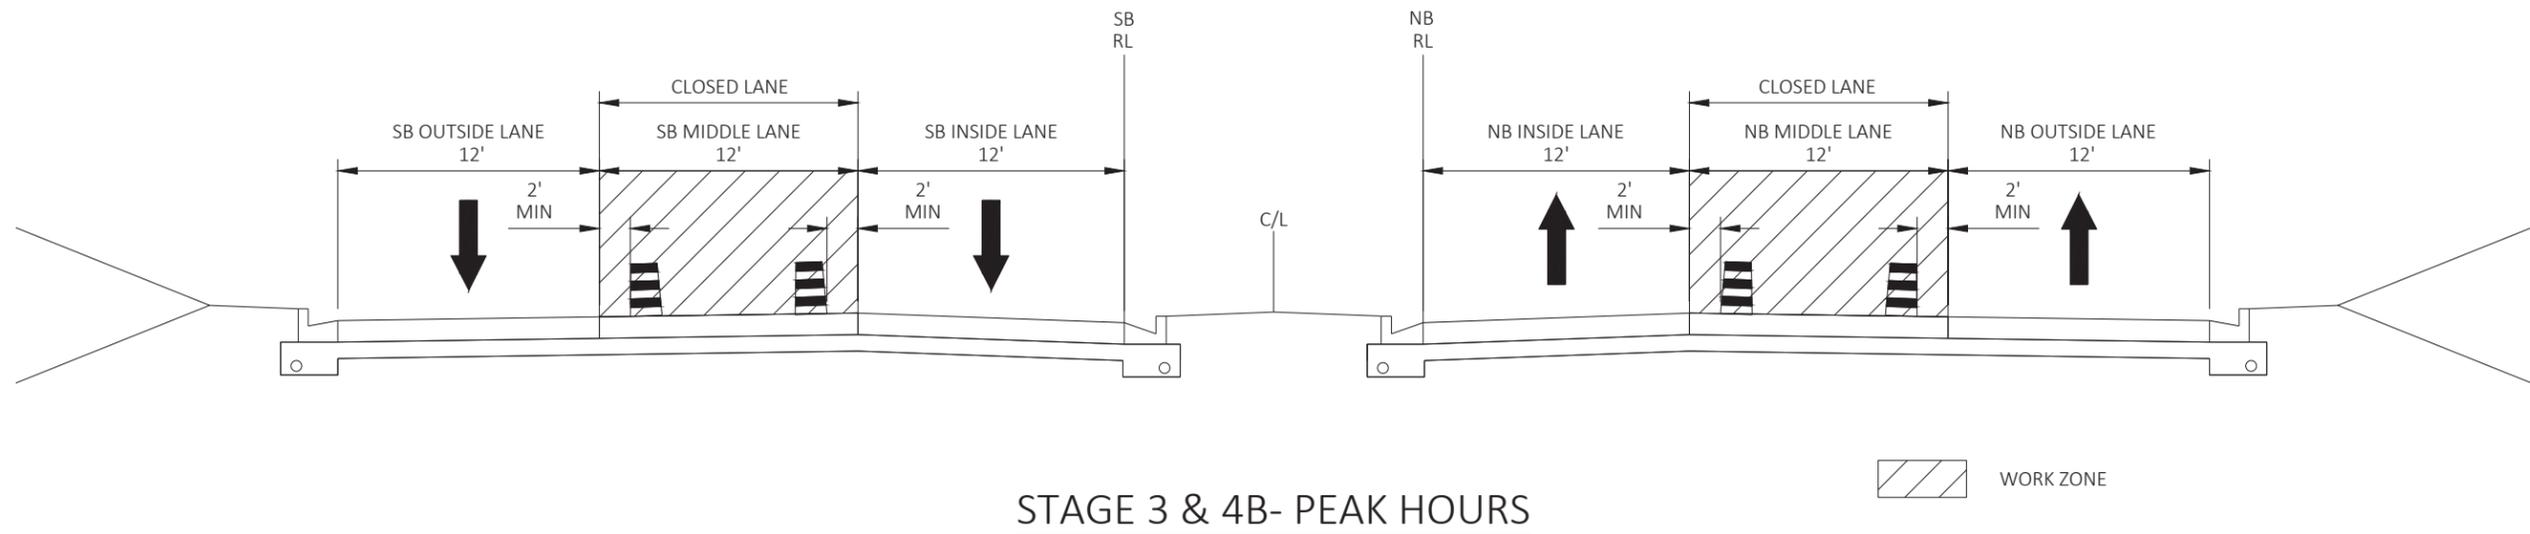


ID 2773-10-01/70
 WIS 59 RECONDITIONING - CONSTRUCTION STAGING TYPICAL SECTIONS
 SUNSET DRIVE TO ARCADIAN AVENUE
 CITY AND TOWN OF WAUKESHA
 WAUKESHA COUNTY

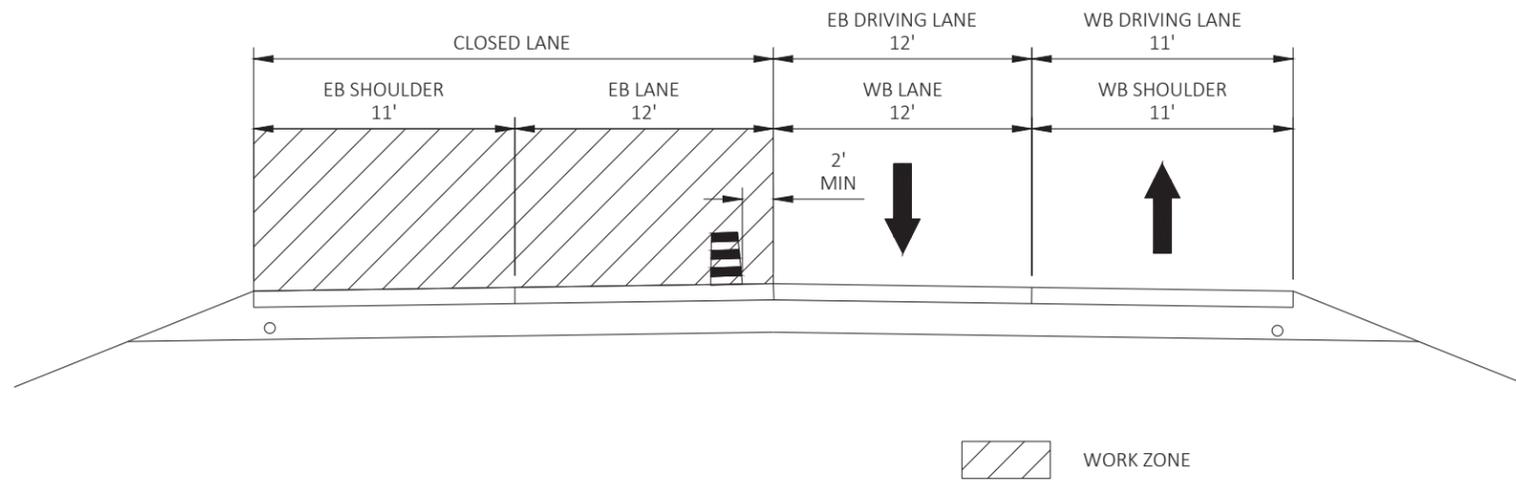

STAGE 5
 EB RACINE AVE AUX LANE ADDITION

STAGE 5 WORK ACTIVITIES
 AUXILIARY LANE ADDITION ON EB RACINE AVE.
 RIGHT TURN LANE EXTENSION ON WB RACINE AVE.

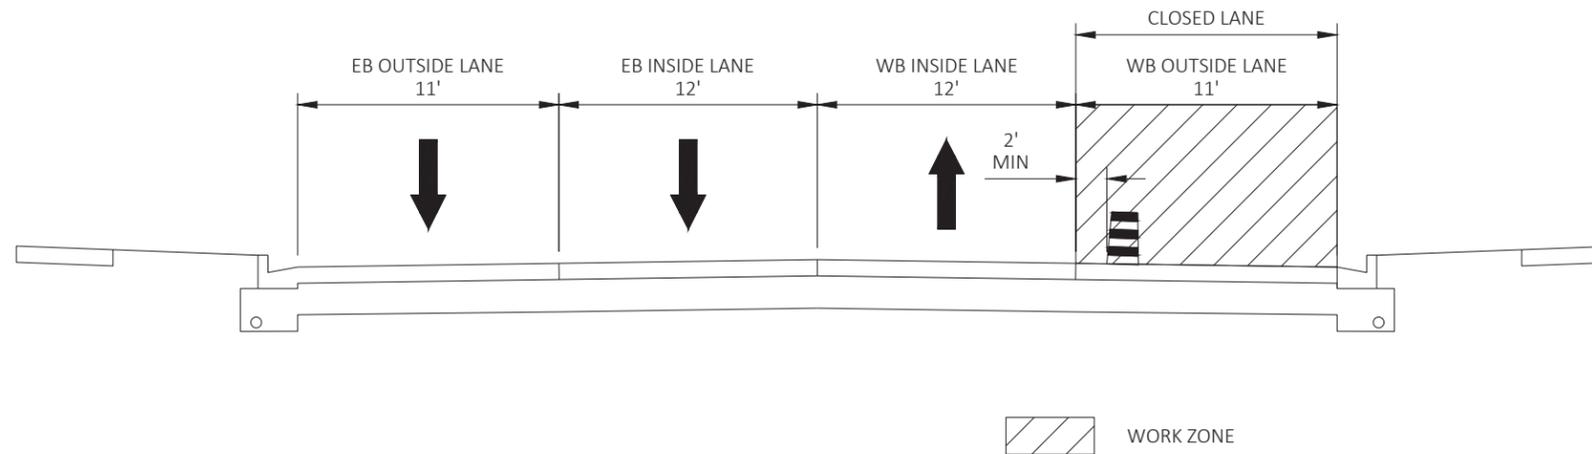

STAGE 5
 WB RACINE AVE RIGHT TURN LANE EXTENSION