

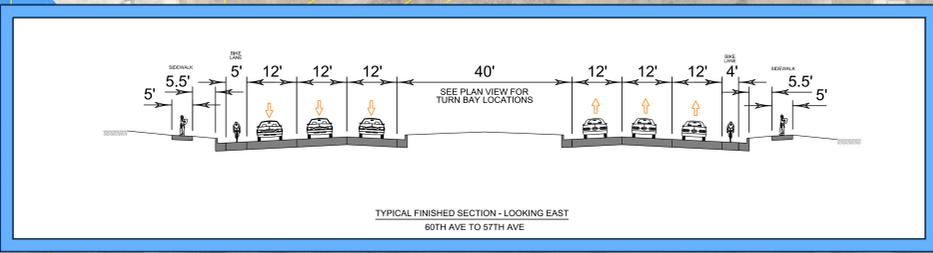


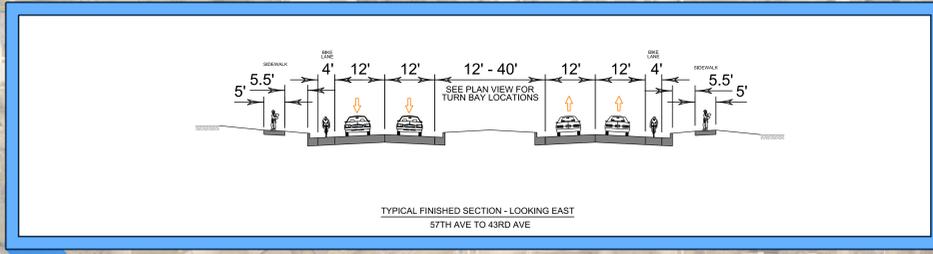

WIS 50 RECONSTRUCTION

Project ID: 1310-10-70/71 Kenosha County

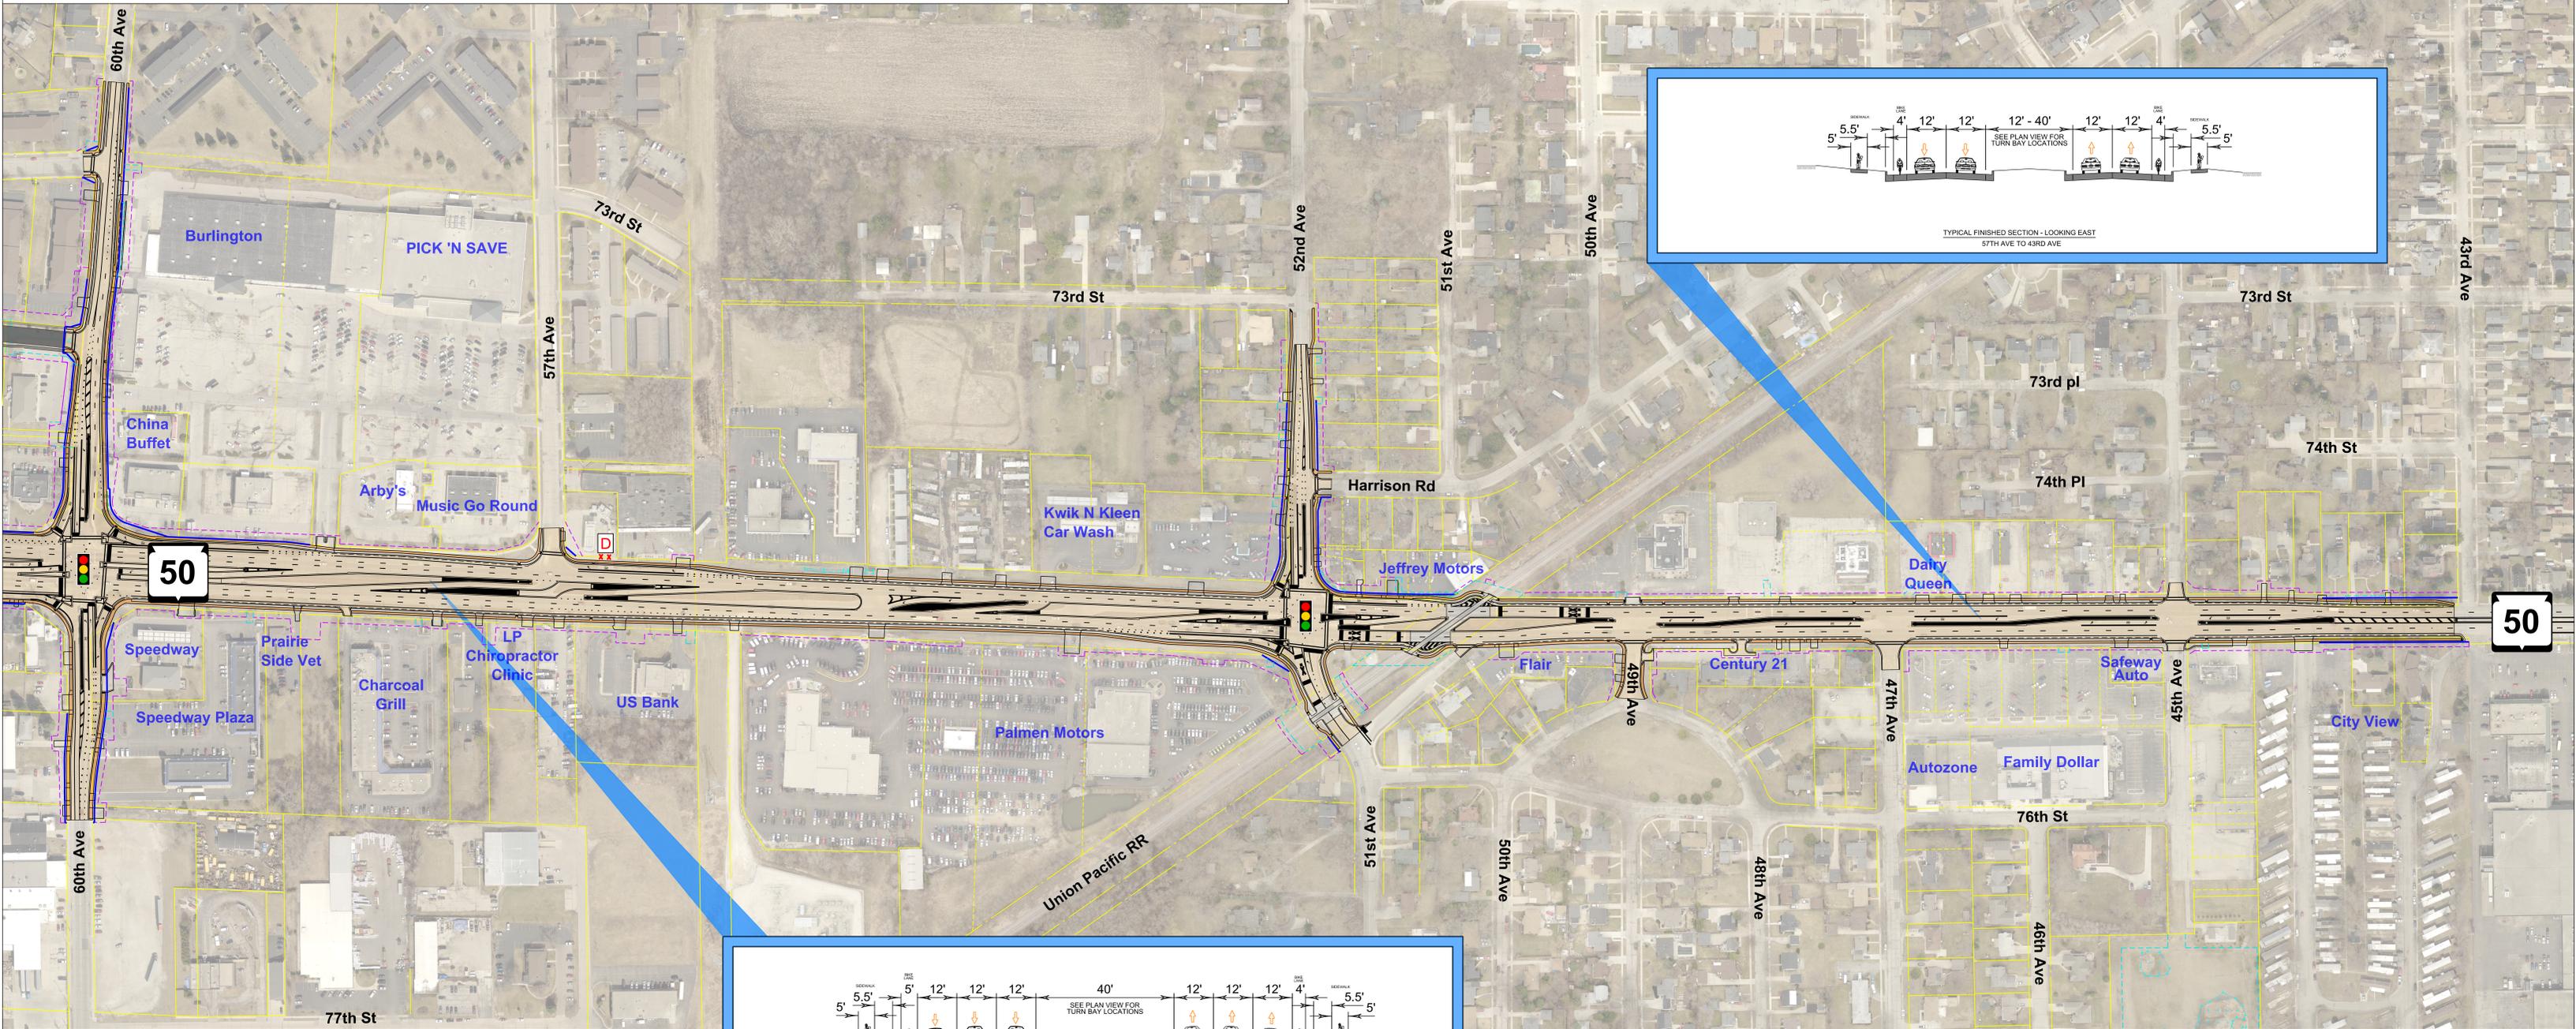

	PROPOSED SIDEWALK		EXISTING PARCEL LINE
	PROPOSED BRIDGE		PROPOSED RIGHT-OF-WAY
	WETLANDS		DRIVEWAY REMOVAL
	RETAINING WALL		PERMANENT EASEMENT
	TEMPORARY EASEMENT		N

SCALE IN FEET

0 100 200

	PROPOSED SIDEWALK		EXISTING PARCEL LINE
	PROPOSED BRIDGE		PROPOSED RIGHT-OF-WAY
	WETLANDS		DRIVEWAY REMOVAL
	RETAINING WALL		PERMANENT EASEMENT
	TEMPORARY EASEMENT		N

SCALE IN FEET

0 100 200

	EXISTING SIGNALIZED INTERSECTION		NEW SIGNALIZED INTERSECTION
	COMMERCIAL RELOCATION		CEMETERY

	EXISTING SIGNALIZED INTERSECTION		NEW SIGNALIZED INTERSECTION
	COMMERCIAL RELOCATION		CEMETERY