


STAGE 1 FINISHED TYPICAL SECTION
US 151 SB

STAGE 1 FINISHED TYPICAL SECTION
US 151 NB

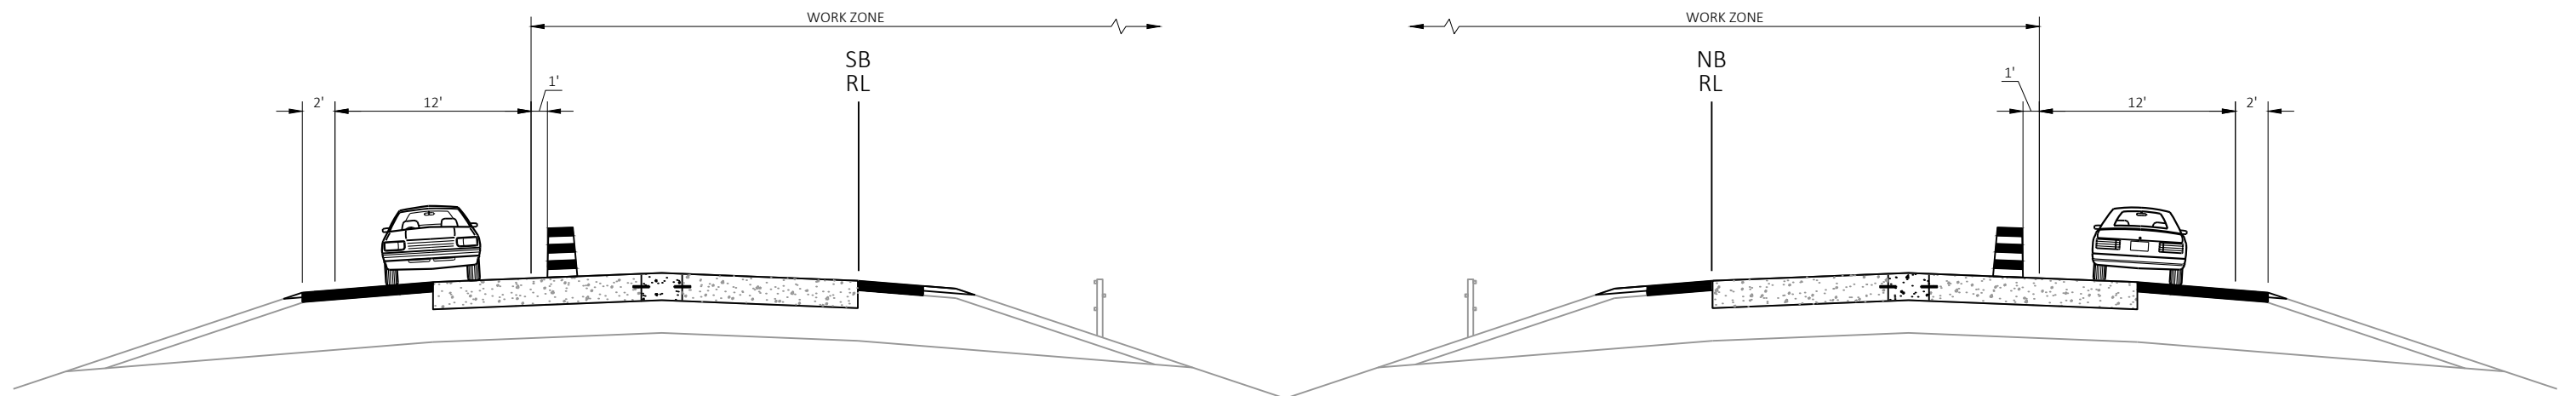


STAGE 2 FINISHED TYPICAL SECTION
US 151 SB


STAGE 2 FINISHED TYPICAL SECTION
US 151 NB



US 151 **0.5 MI S CNW RR to WIS 49** **DODGE COUNTY**

PROJECT ID 1111-03-05
PUBLIC INVOLVEMENT MEETING
NOVEMBER 2025

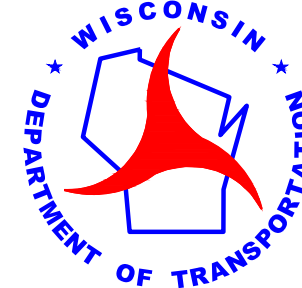

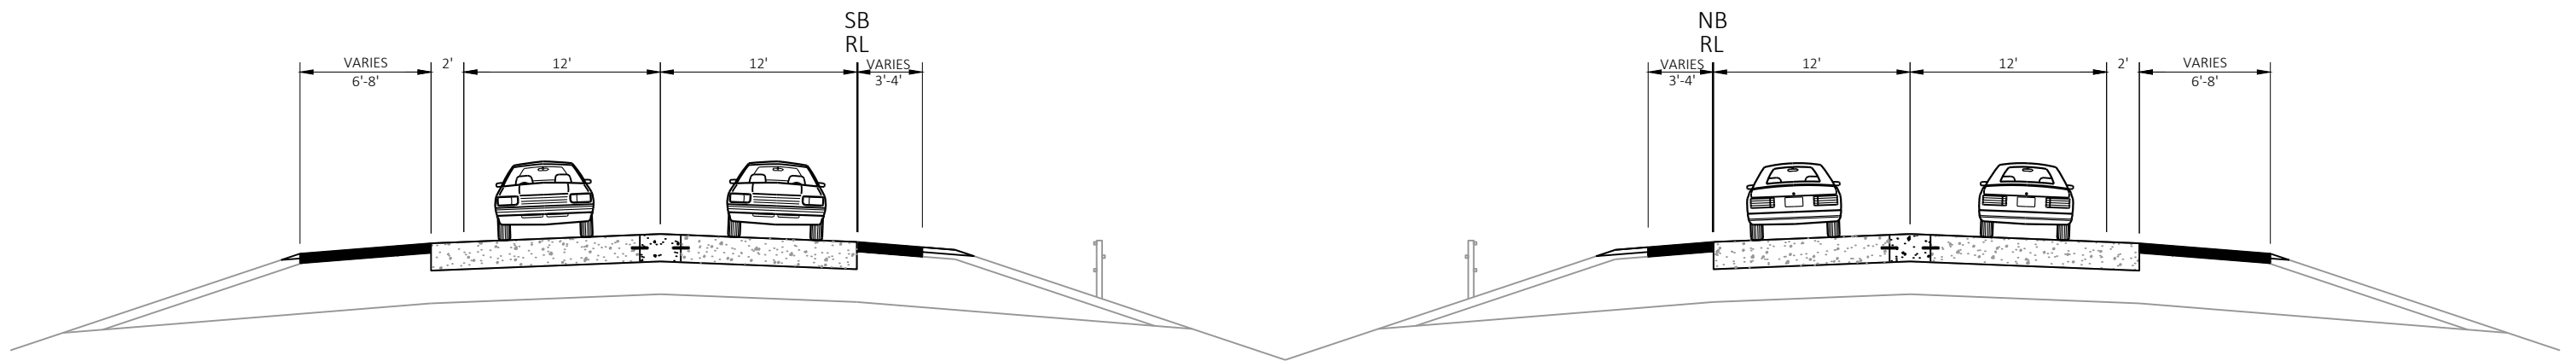

FINISHED TYPICAL SECTION
US 151



US 151
0.5 MI S CNW RR to WIS 49
DODGE COUNTY

PROJECT ID 1111-03-05
PUBLIC INVOLVEMENT MEETING
NOVEMBER 2025

