



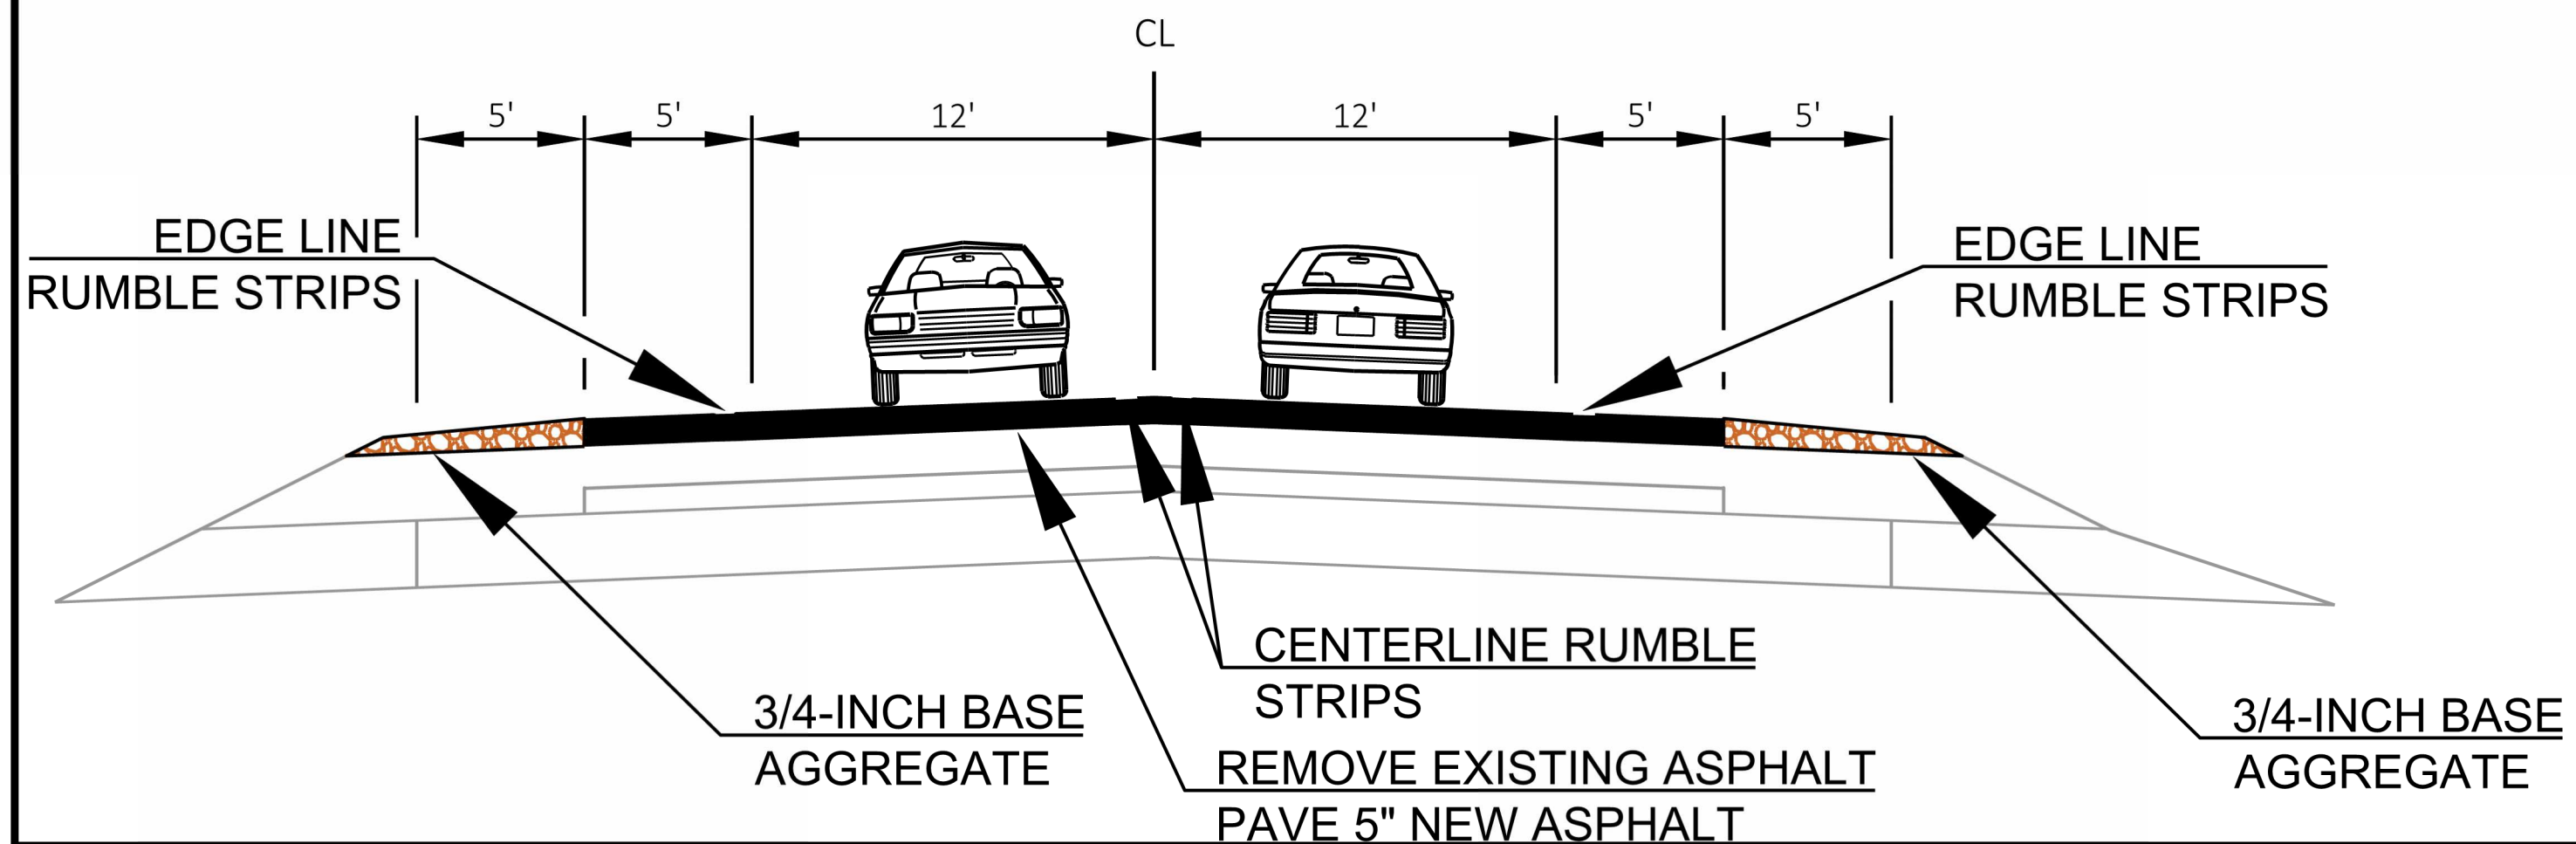

PROPOSED TYPICAL SECTION WITHOUT GUARDRAIL

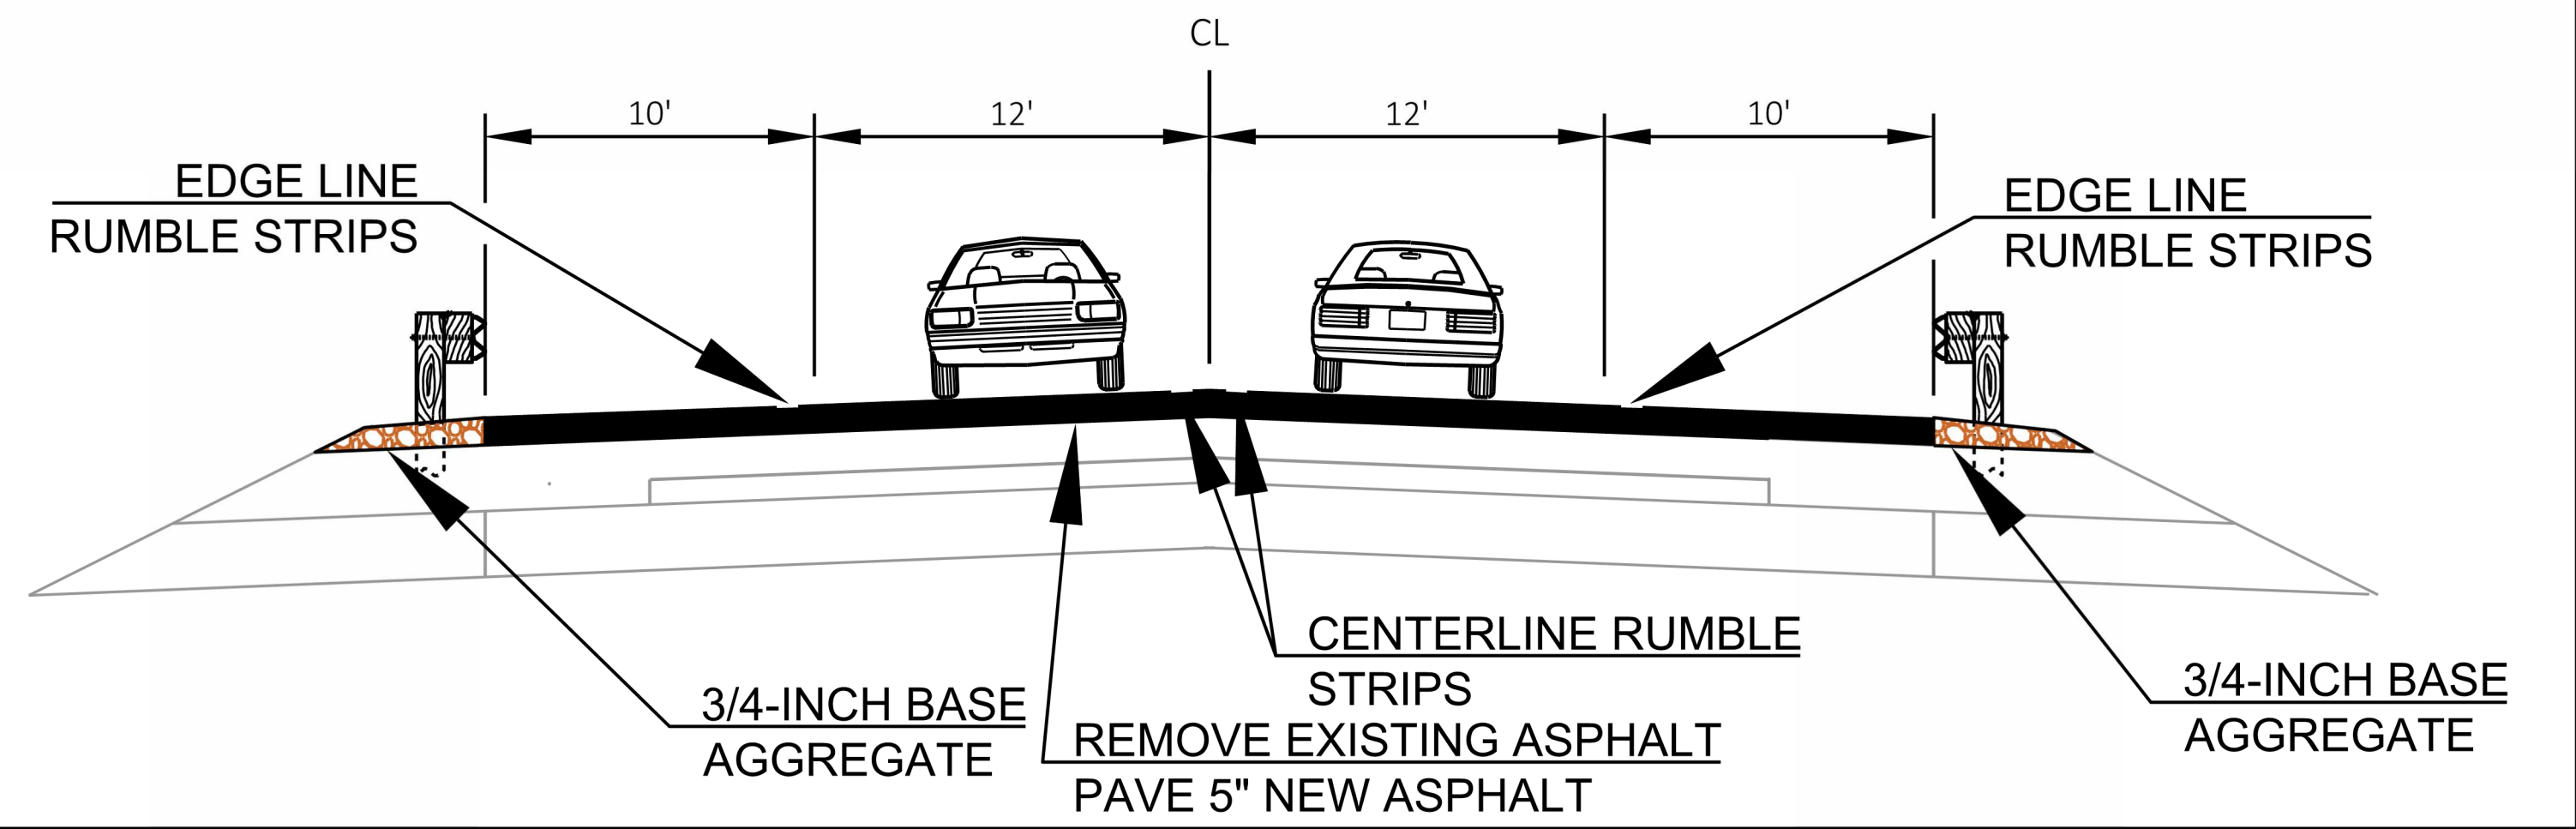

PROPOSED TYPICAL SECTION WITH GUARDRAIL



PROJECT NO: 5280-03-73

HWY: STH 113

COUNTY: DANE & COLUMBIA

PROJECT OVERVIEW

SHEET

E