


PRELIMINARY DESIGN FOR CURVE REALIGNMENT OF WIS 130



SPRING VALLEY ROAD

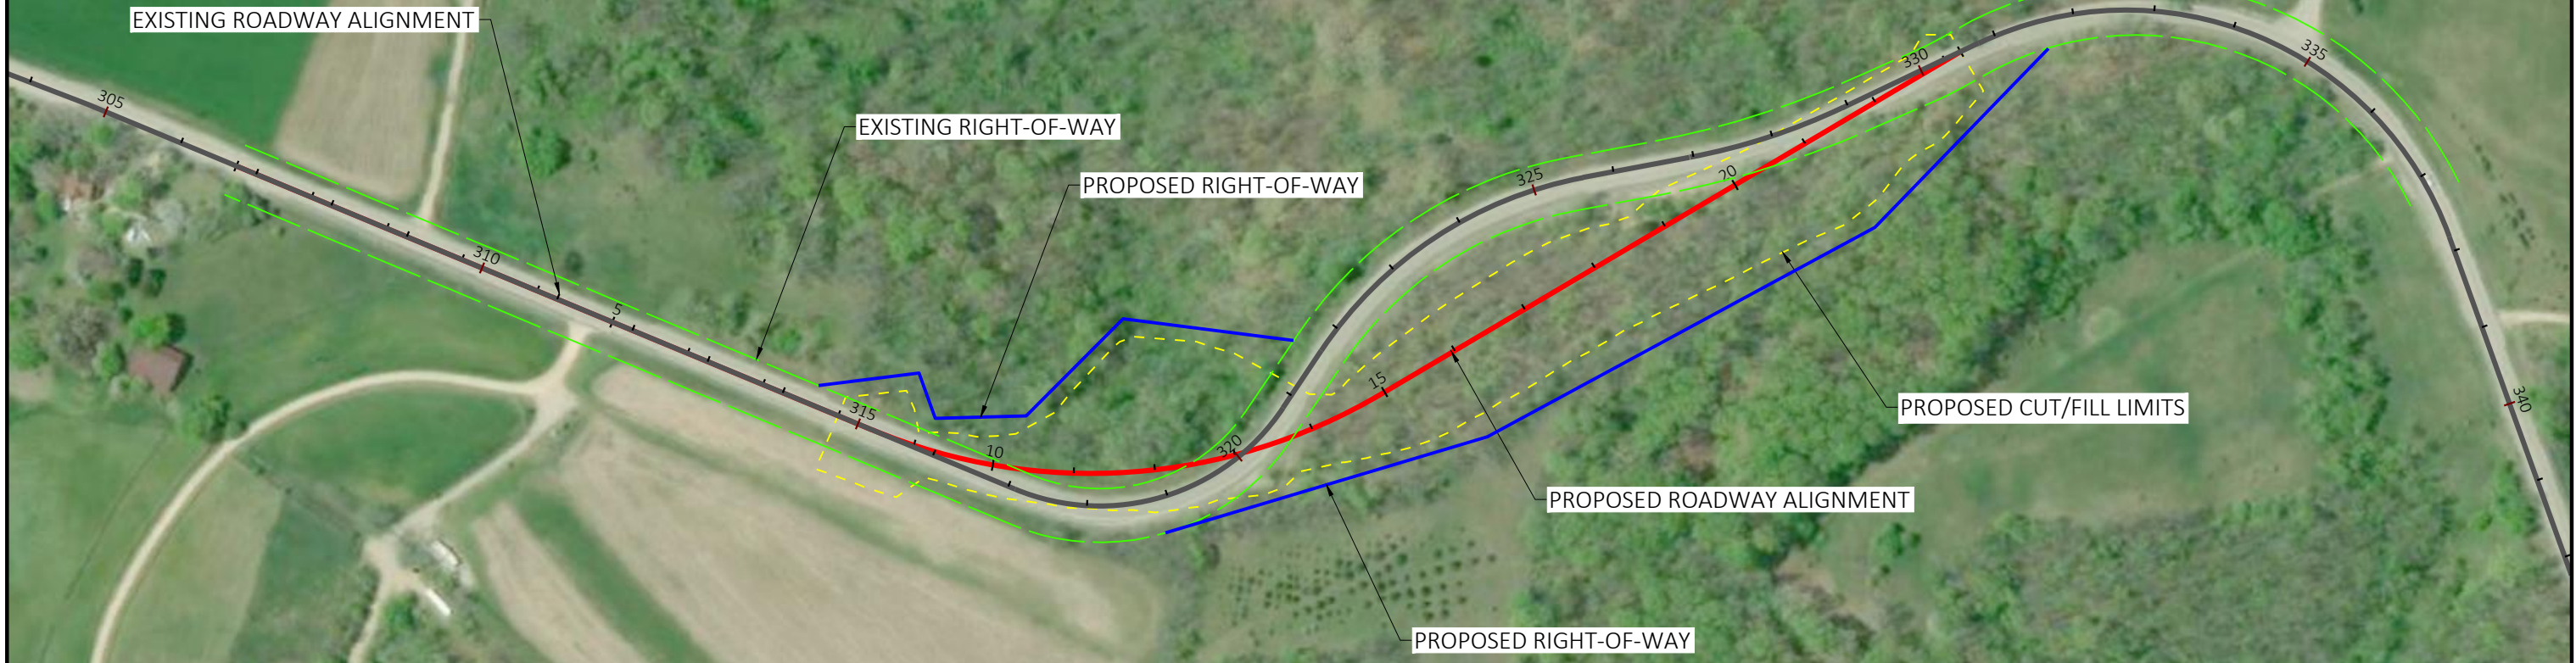

PROJECT NO: 5570-02-72	HWY: WIS 130	COUNTY: IOWA	CURVE REALIGNMENT EXHIBIT	SHEET	E
------------------------	--------------	--------------	---------------------------	-------	---