



PROJECT ID: 7575-01-76 (CONSTRUCTION YEAR 2025)  
 SCOPE OF WORK:  
 -CONCRETE BASE PATCHING  
 -MILL & OVERLAY EXISTING PAVEMENT



PROJECT ID: 3700-10-64

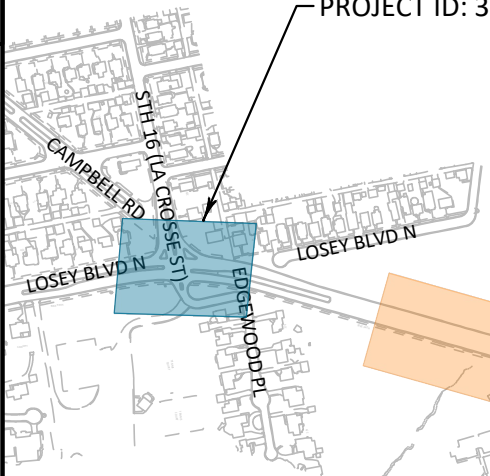


PROJECT ID: 7575-01-76

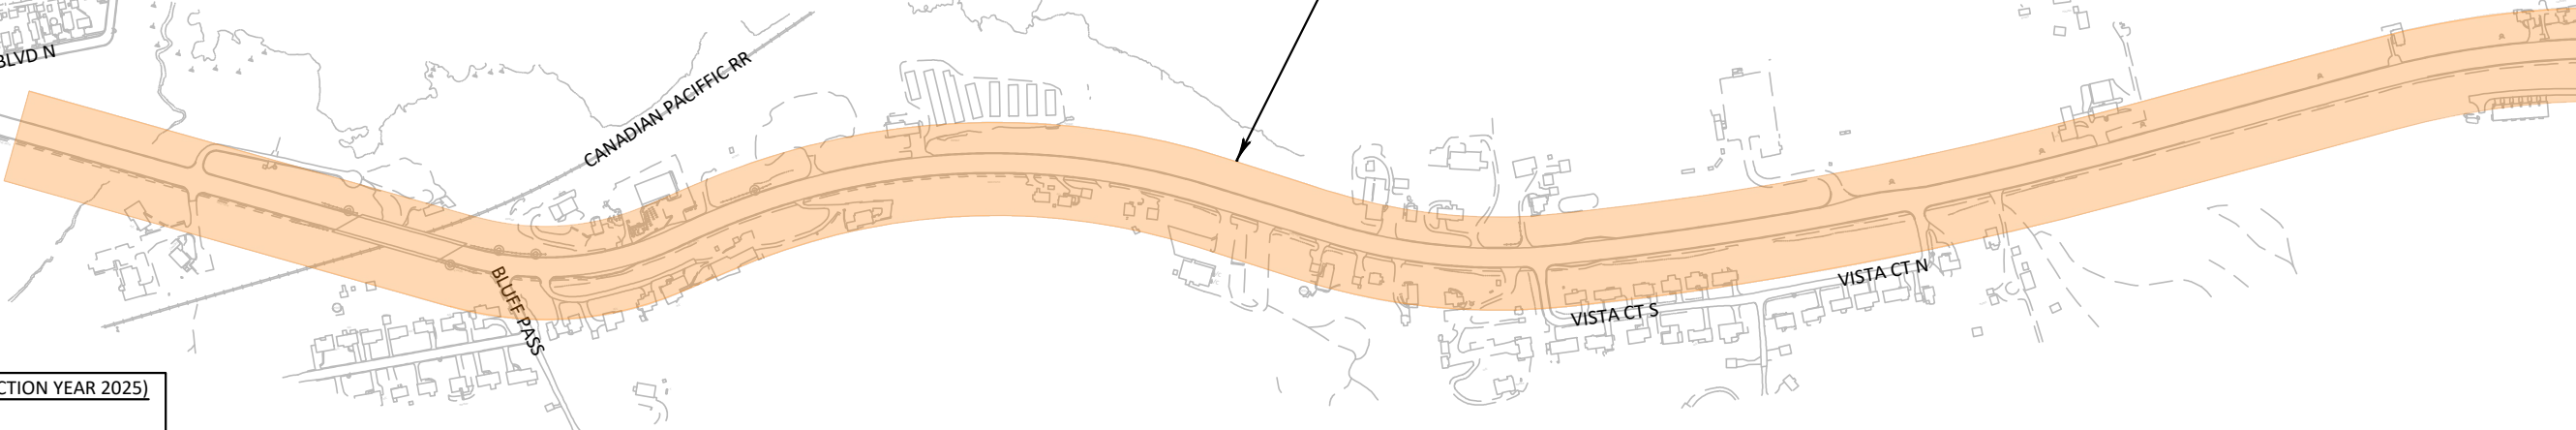

PROJECT ID: 3700-10-64 (CONSTRUCTION YEAR 2025)  
 SCOPE OF WORK:  
 -SIGNAL REHABILITATION

PROJECT ID: 7575-01-76 (CONSTRUCTION YEAR 2025)  
 SCOPE OF WORK:  
 -CONCRETE BASE PATCHING  
 -MILL & OVERLAY EXISTING PAVEMENT

PROJECT ID: 7575-01-76

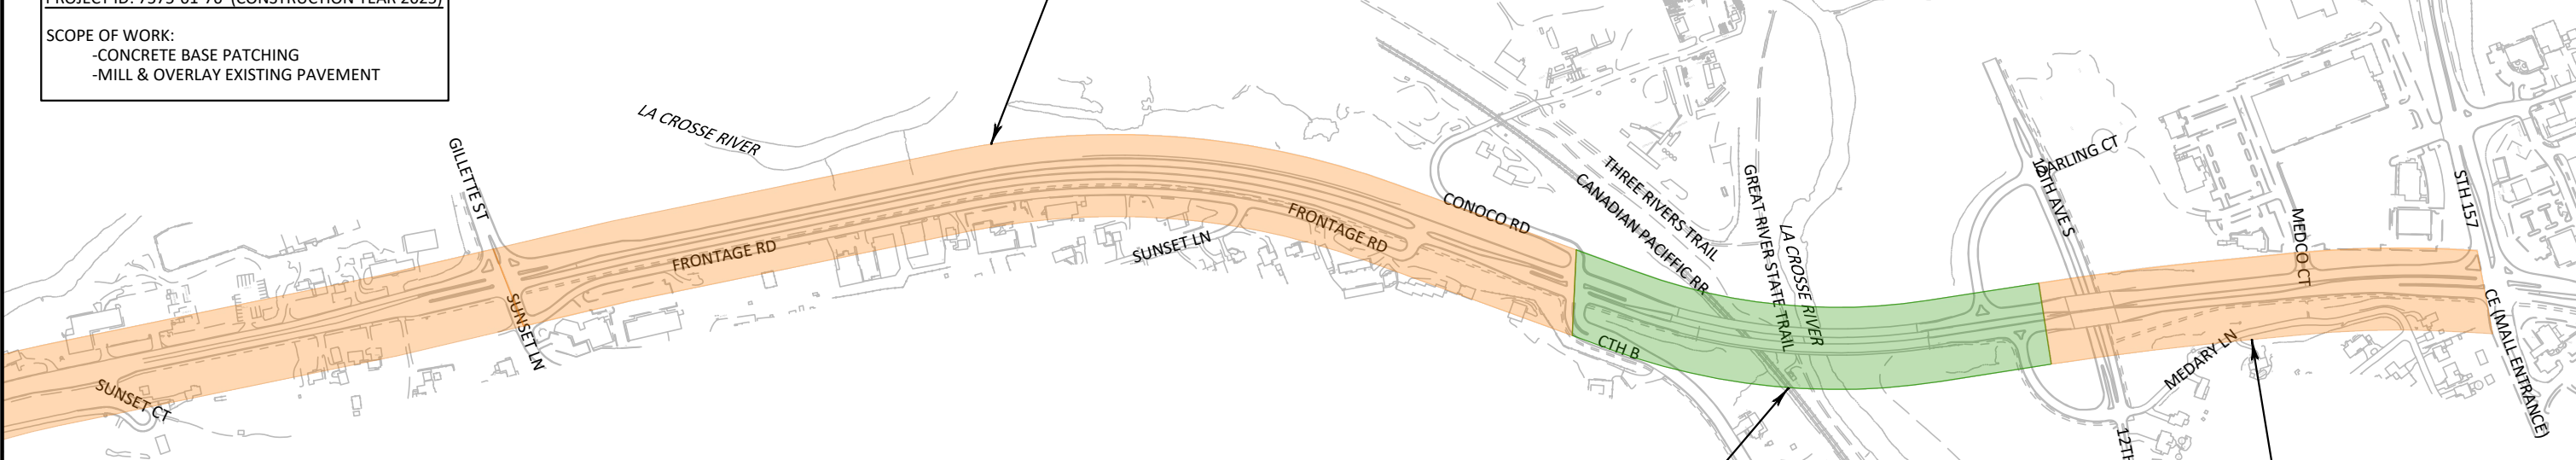

PROJECT ID: 7575-01-65

PROJECT ID: 7575-01-76

PROJECT ID: 7575-01-65 (CONSTRUCTION YEAR 2025)  
 SCOPE OF WORK:  
 -STRUCTURE WORK



PROJECT ID: 7575-01-66 (CONSTRUCTION YEAR 2028)

SCOPE OF WORK:  
-CONCRETE BASE PATCHING  
-MILL & OVERLAY EXISTING PAVEMENT

