




PROPOSED TYPICAL SECTION
WIS 33
WIS 33/WIS 73 INTERSECTION

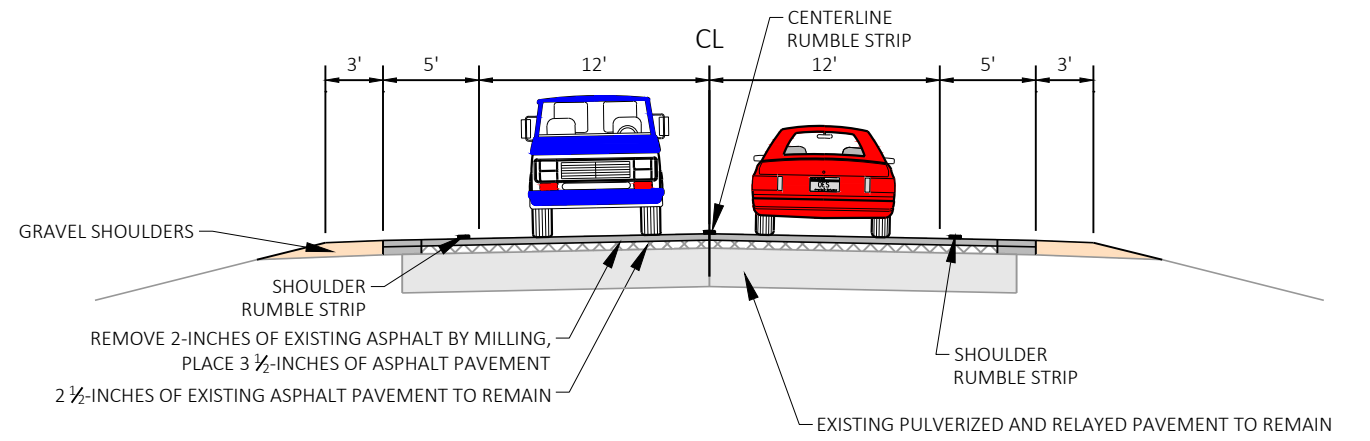

PROPOSED TYPICAL SECTION
WIS 33
WIS 73 TO CTH A

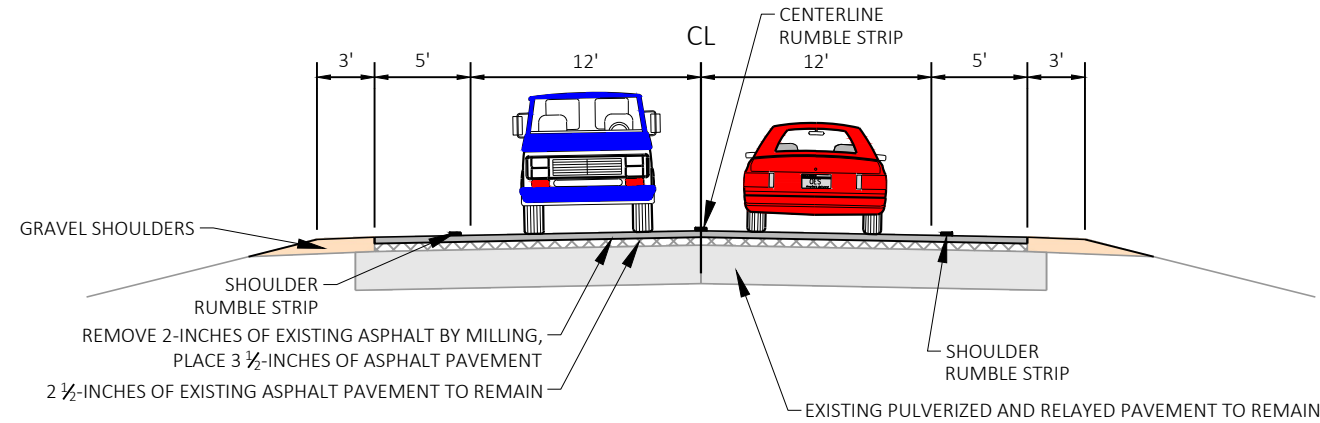

PROPOSED TYPICAL SECTION
WIS 33
CTH A TO FOREST STREET

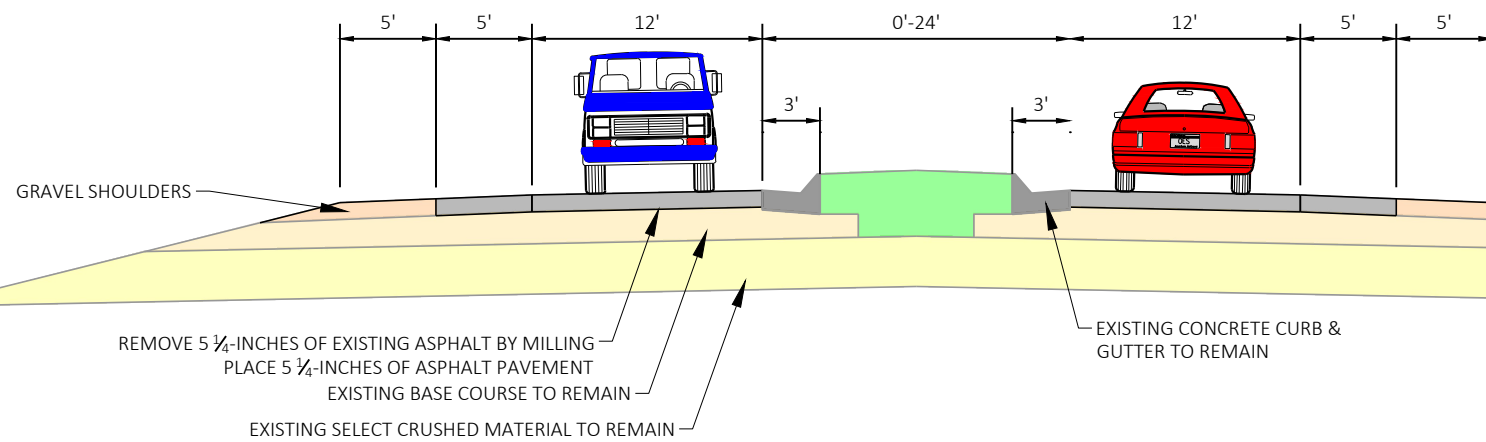

PROPOSED TYPICAL SECTION
WIS 73
WIS 33/WIS 73 INTERSECTION