

PROJECT NO: 5030-01-72



HWY: STH 33

COUNTY: JUNEAU & SAUK

TWO WAY LEFT TURN LANE

SHEET

E

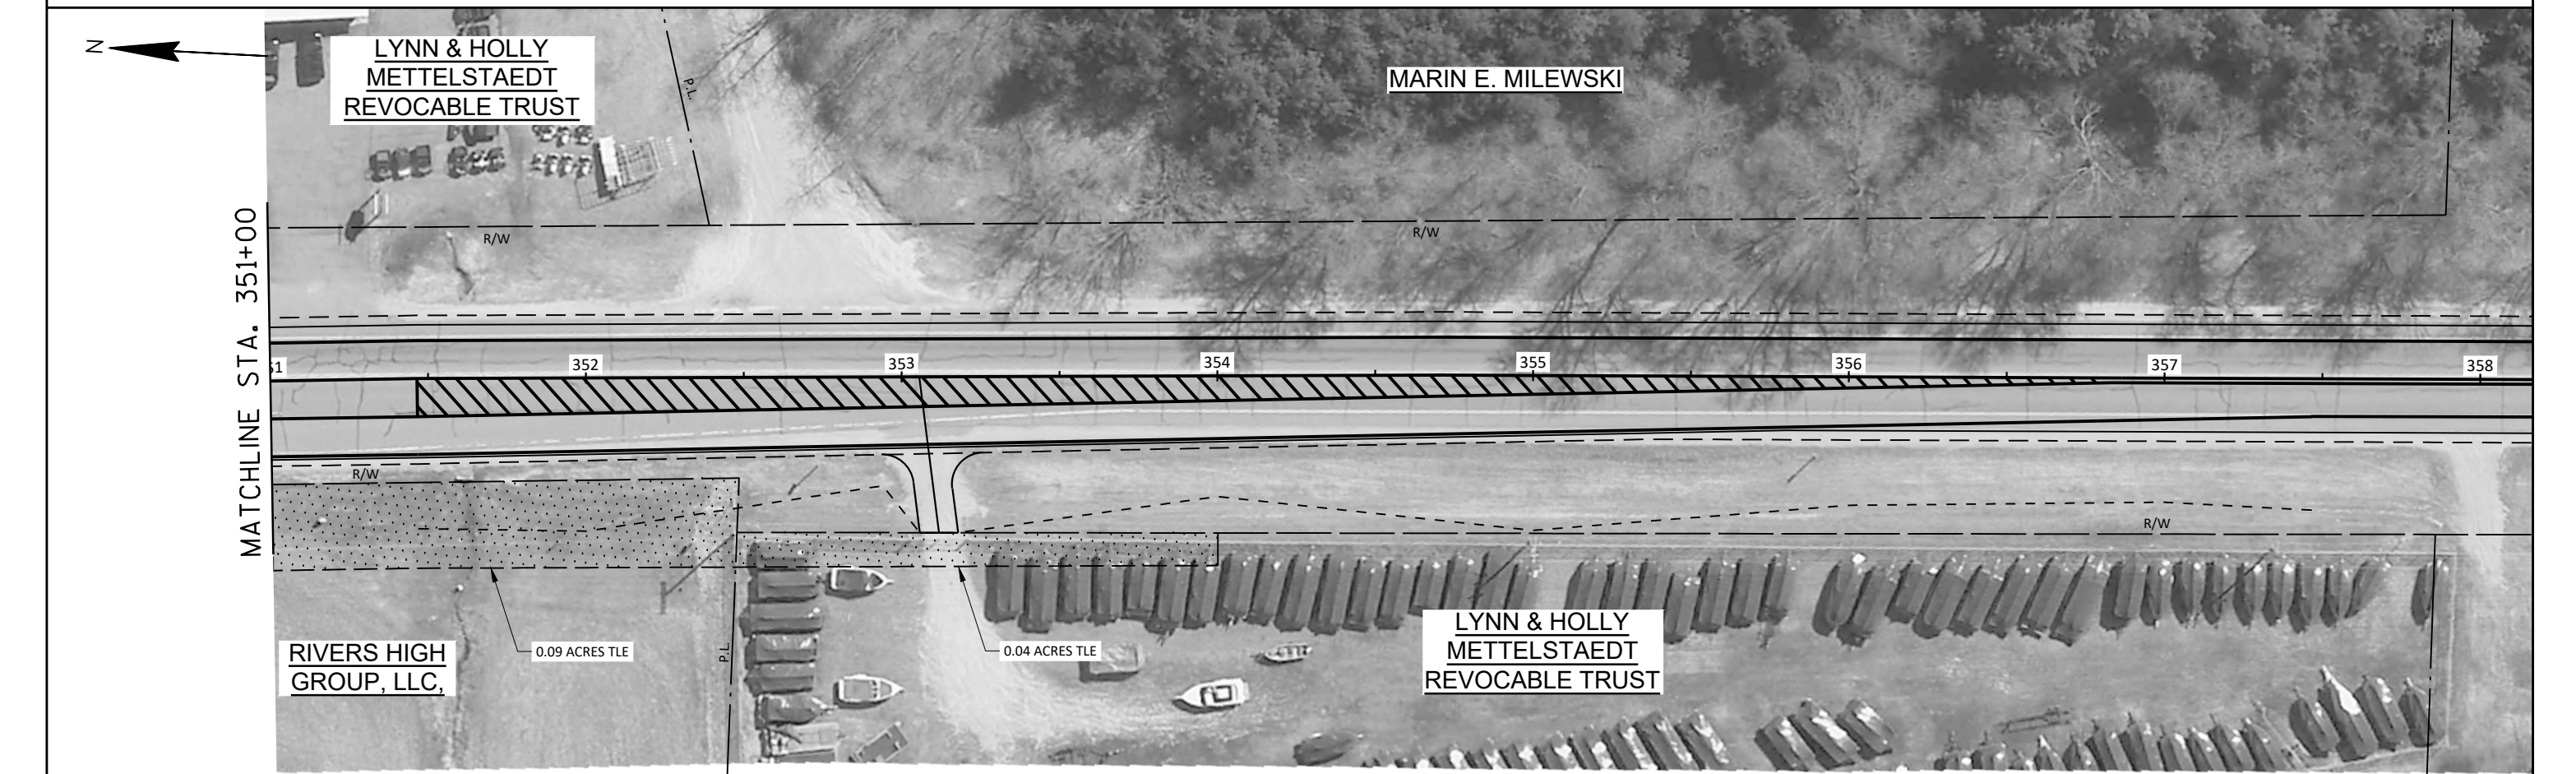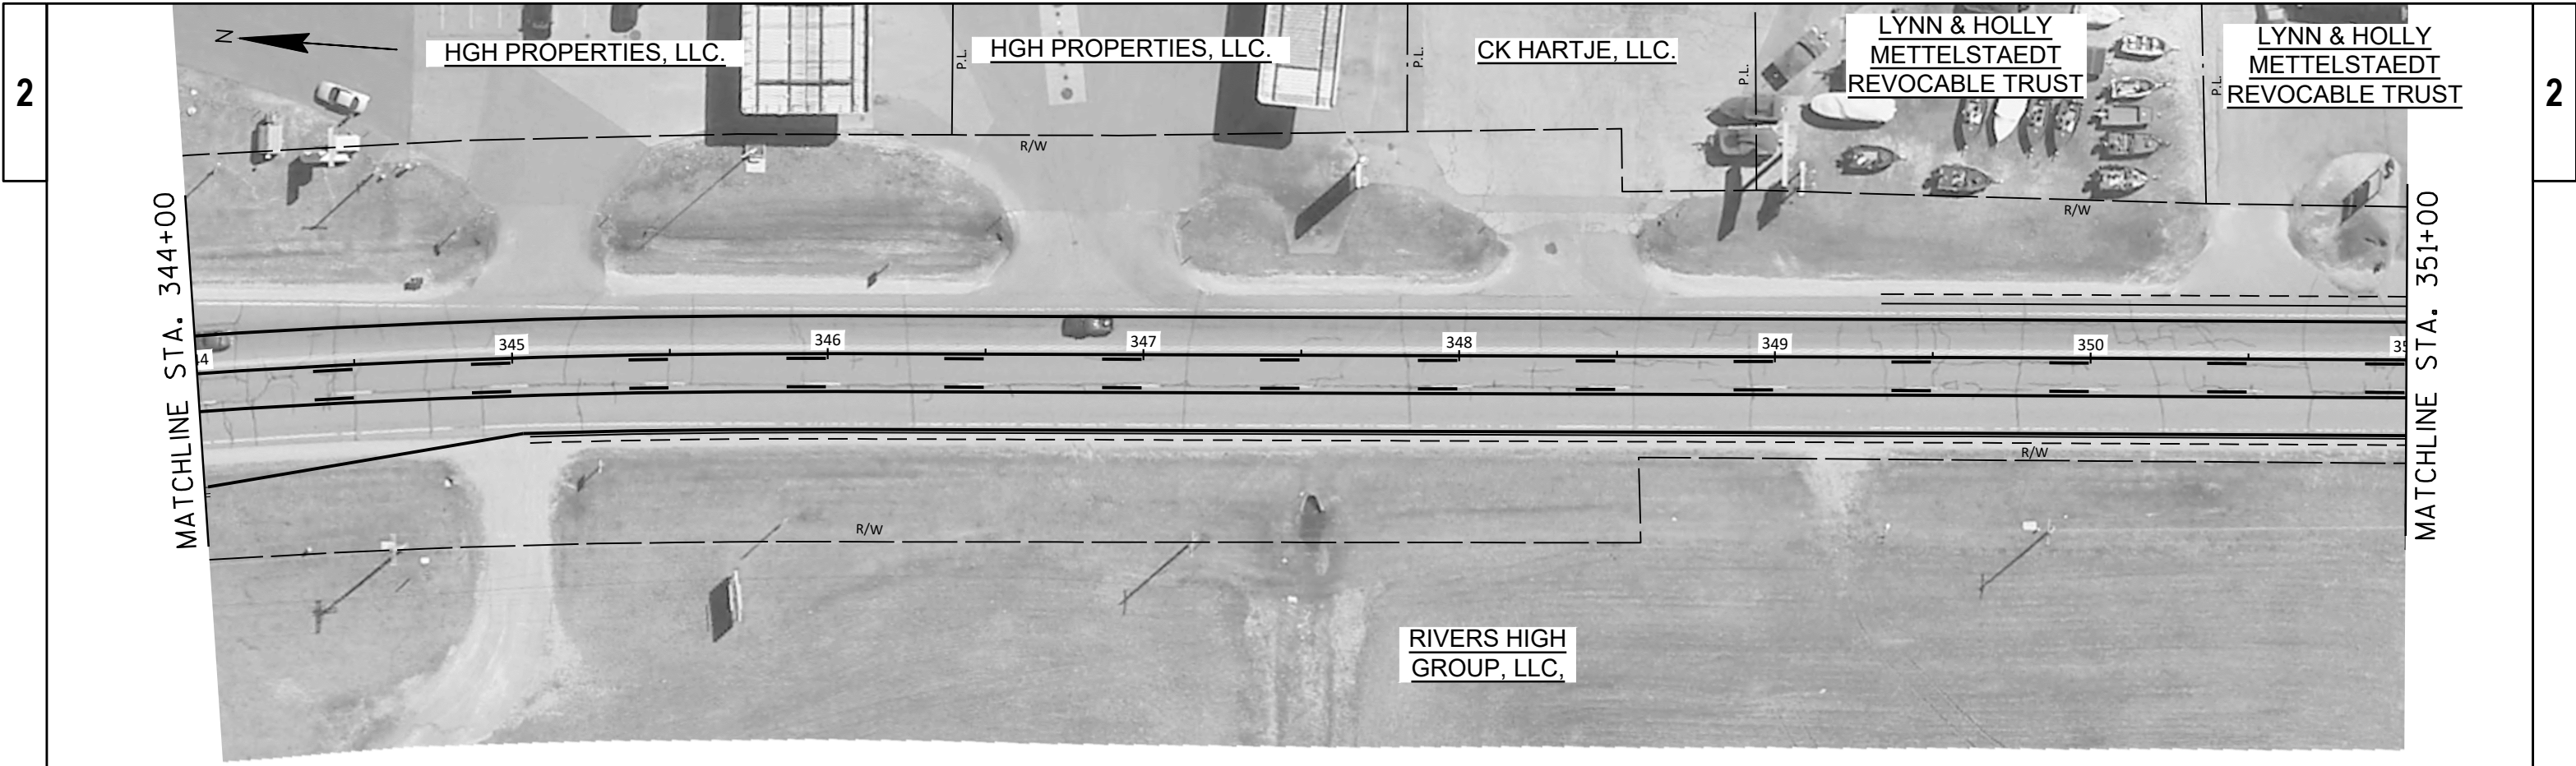

PROJECT NO: 5030-01-72

HWY: STH 33

COUNTY: JUNEAU & SAUK

TWO WAY LEFT TURN LANE

SHEET

E