


ALTERNATIVE 1 NOTES:

1. EXISTING RETAINING WALL IN SW QUADRANT AT BROADWAY STREET WILL HAVE TO BE REMOVED AND REPLACED.
2. R/W ACQUISITION AND TEMPORARY EASEMENTS WILL BE REQUIRED.
3. FEWER IMPACTS TO ABUTTING PROPERTIES.

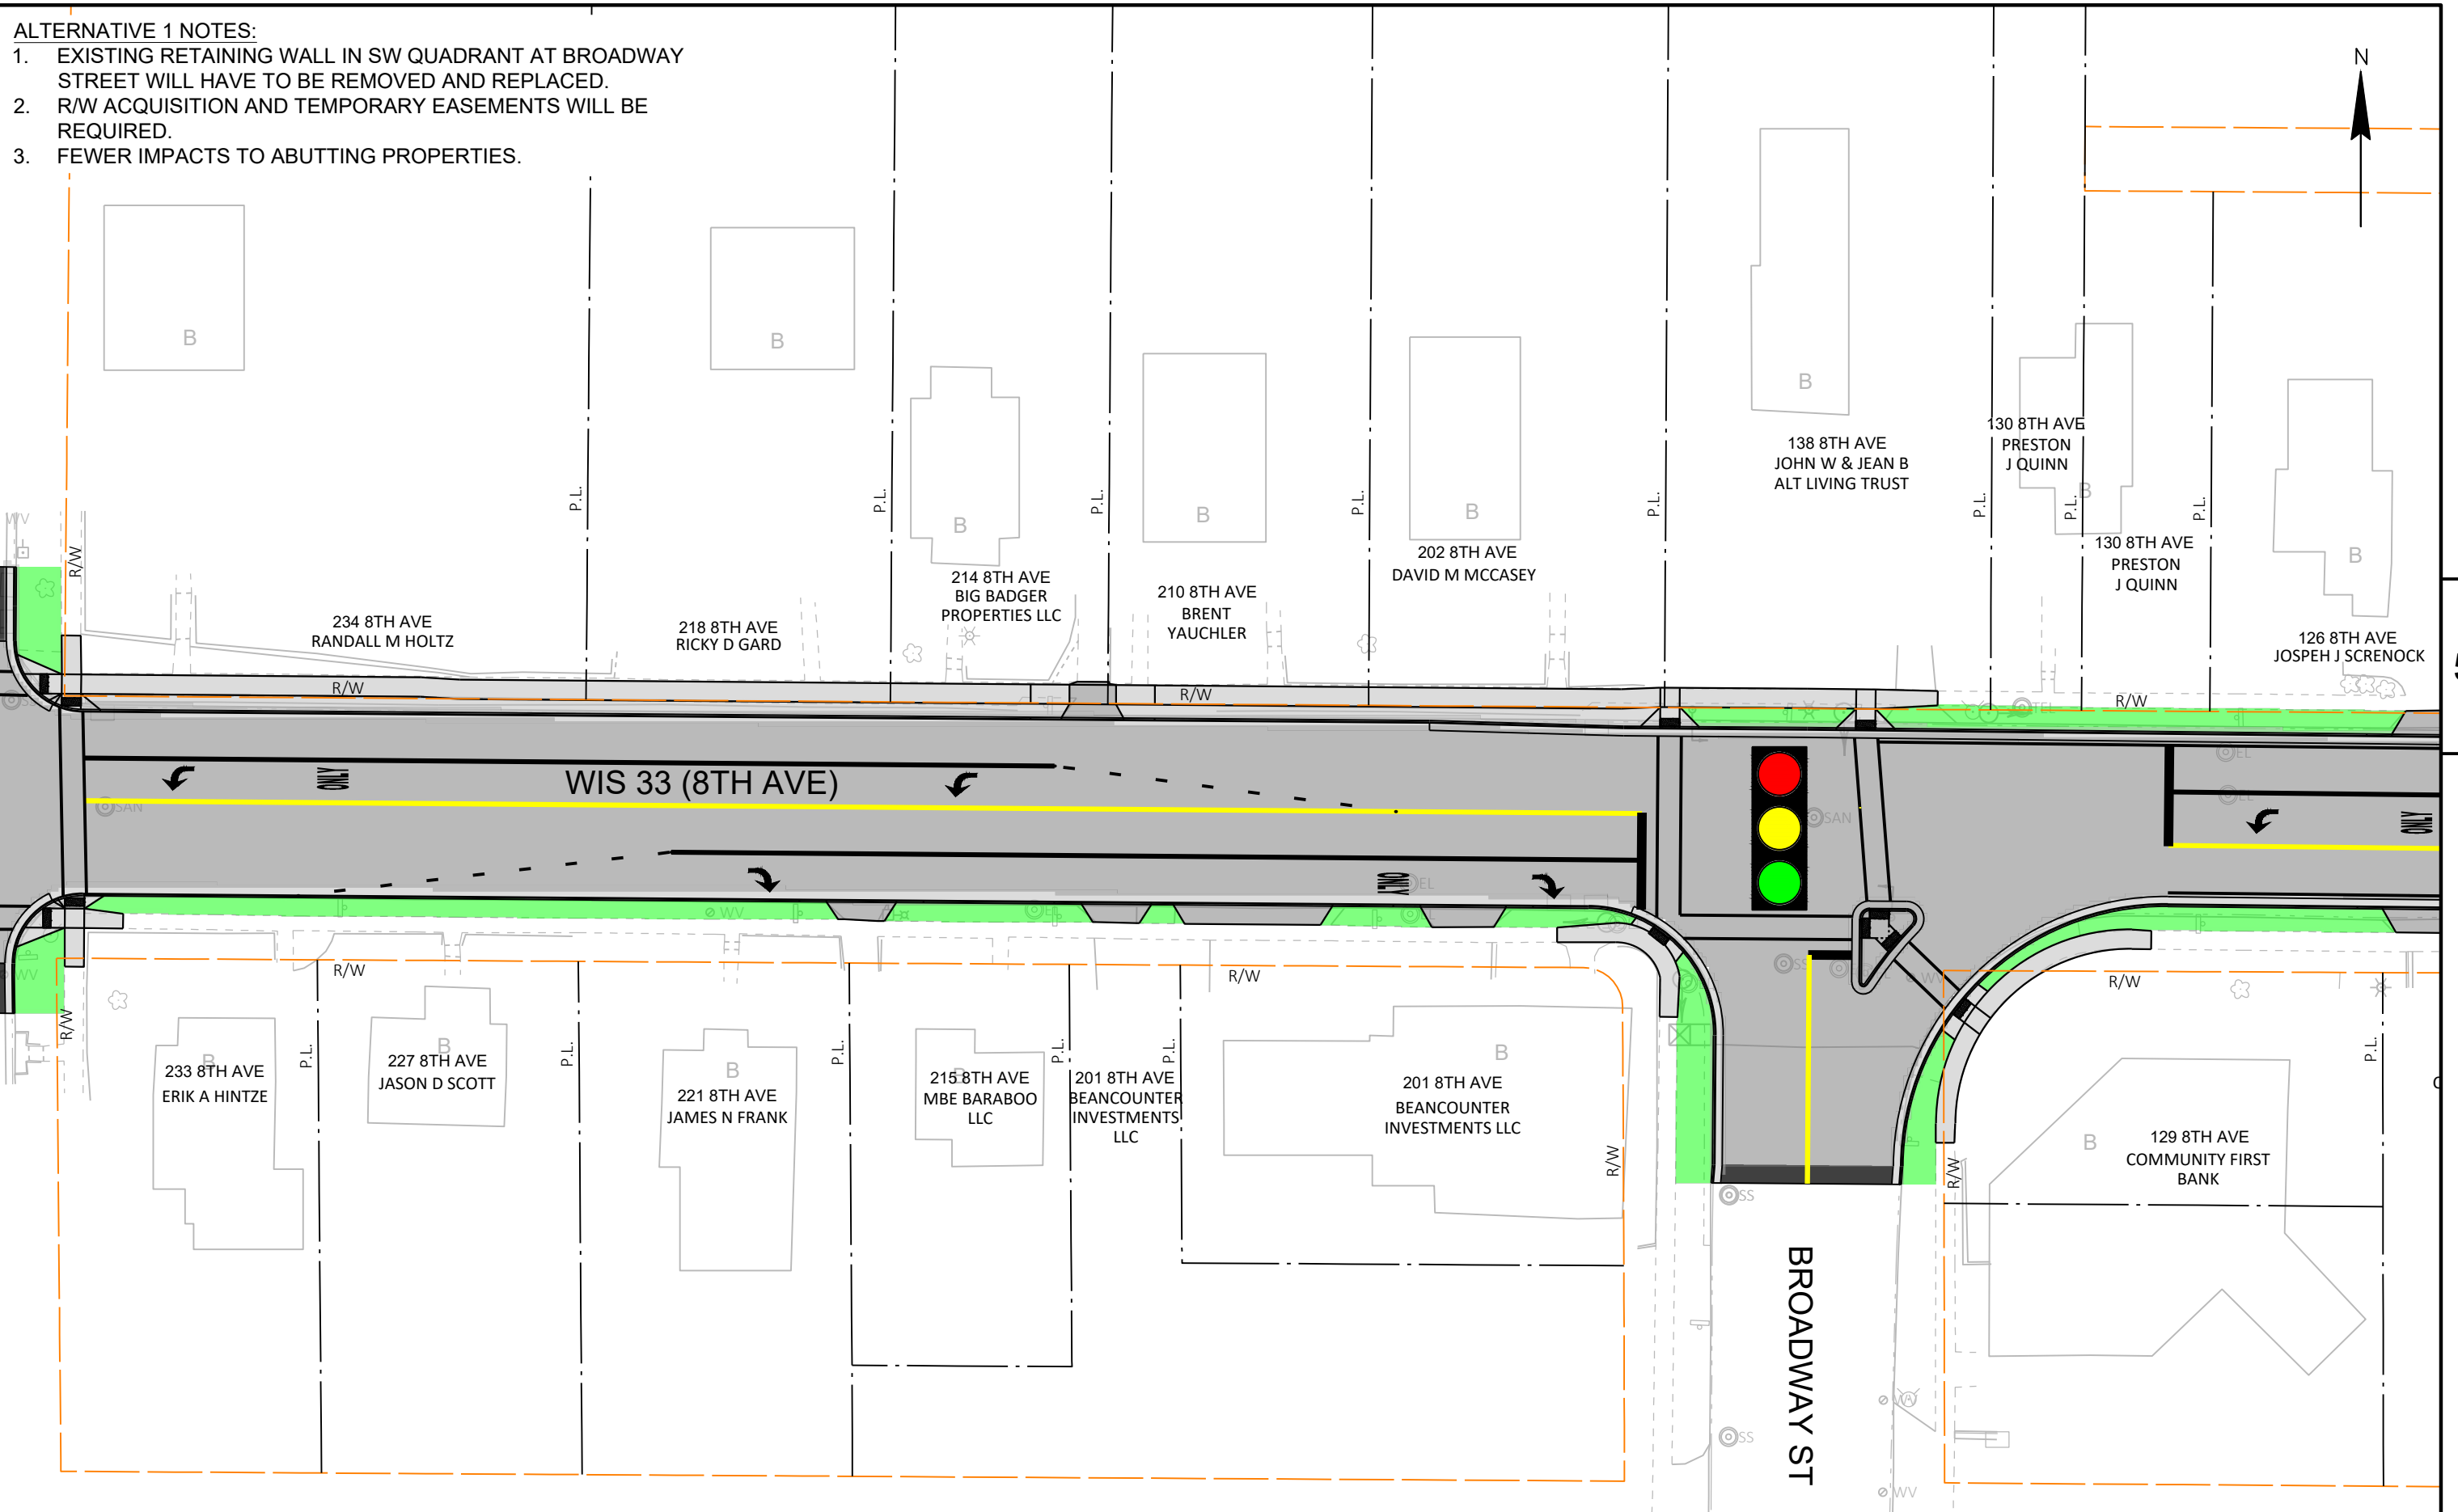

PROJECT NO: 5090-05-60/71

HWY: WIS 33

COUNTY: SAUK

BROADWAY STREET - ALTERNATIVE 1

SHEET

E