

EXISTING R/W, PROPERTY LINES, PROPOSED R/W AND TEMPORARY EASEMENTS

NARROW STRIPS OF NEW R/W WILL BE ACQUIRED AS SHOWN ON THE EXHIBIT


WERE DETERMINED BY OES REGISTERED LAND SURVEYOR AND WISDOT STAFF.

TEMPORARY EASEMENTS ARE REQUIRED FOR SIDEWALK REPLACEMENT.

 

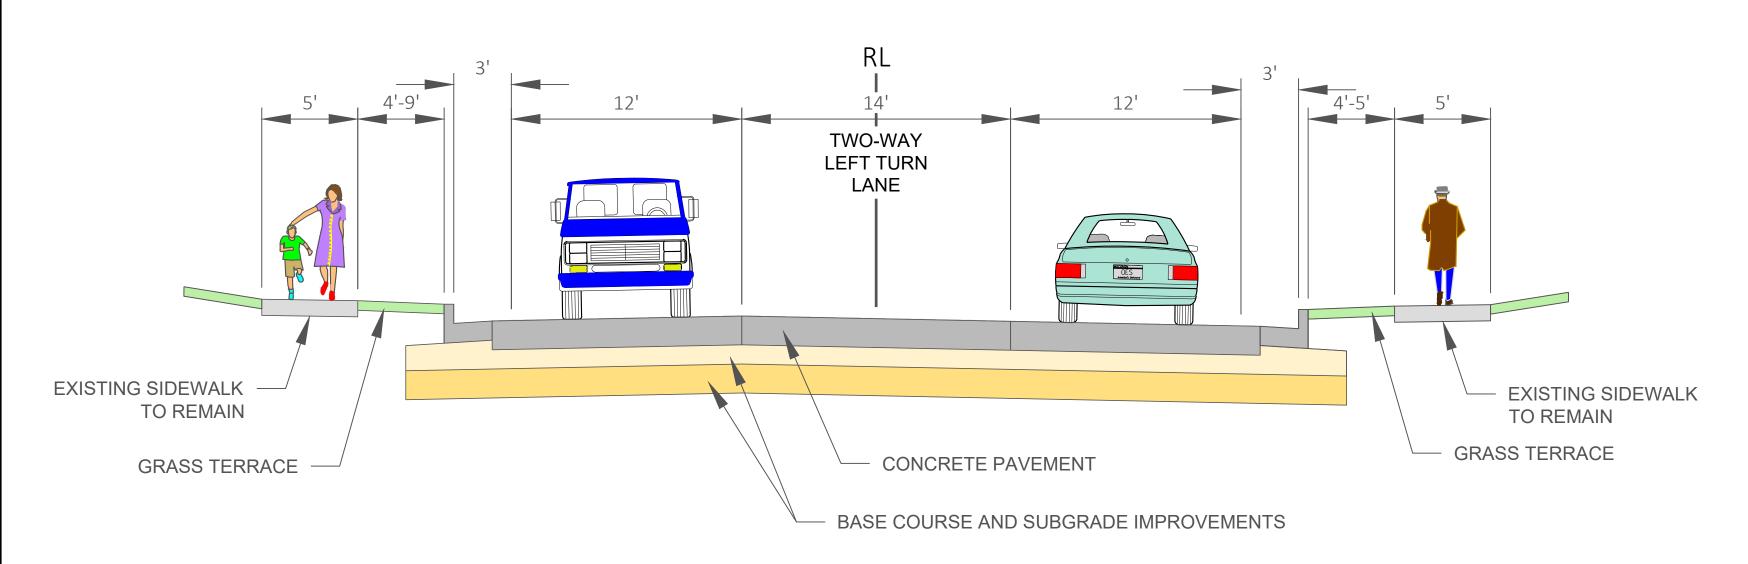


SUMMIT STREET TO BIRCH STREET

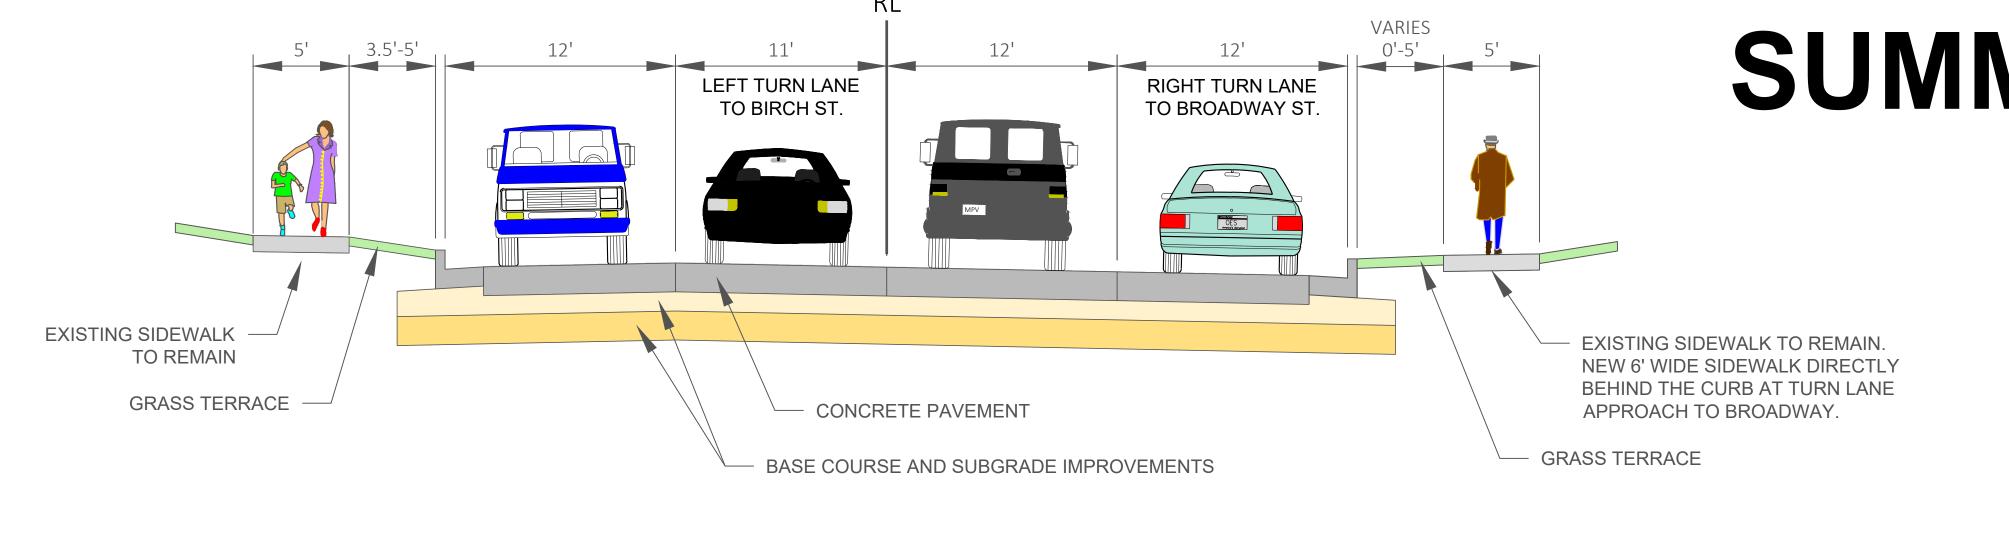

BIRCH STREET TO BROADWAY


SUMMIT STREET TO ELIZABETH STREET

WIS 33 IMPROVEMENTS CITY OF BARABOO SAUK COUNTY WISDOT PROJECT ID 5090-05-71 PUBLIC INVOLVEMENT MEETING #3

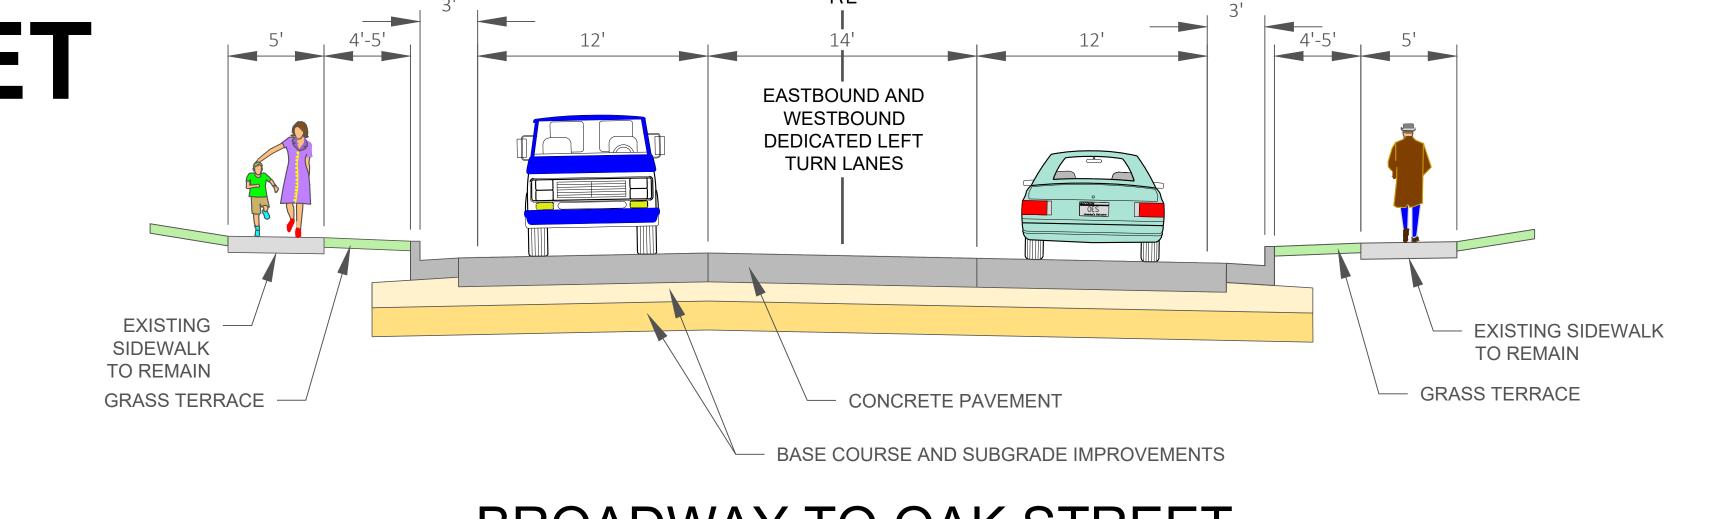

BROADWAY TO OAK STREET


ASH STREET TO WARREN STREET

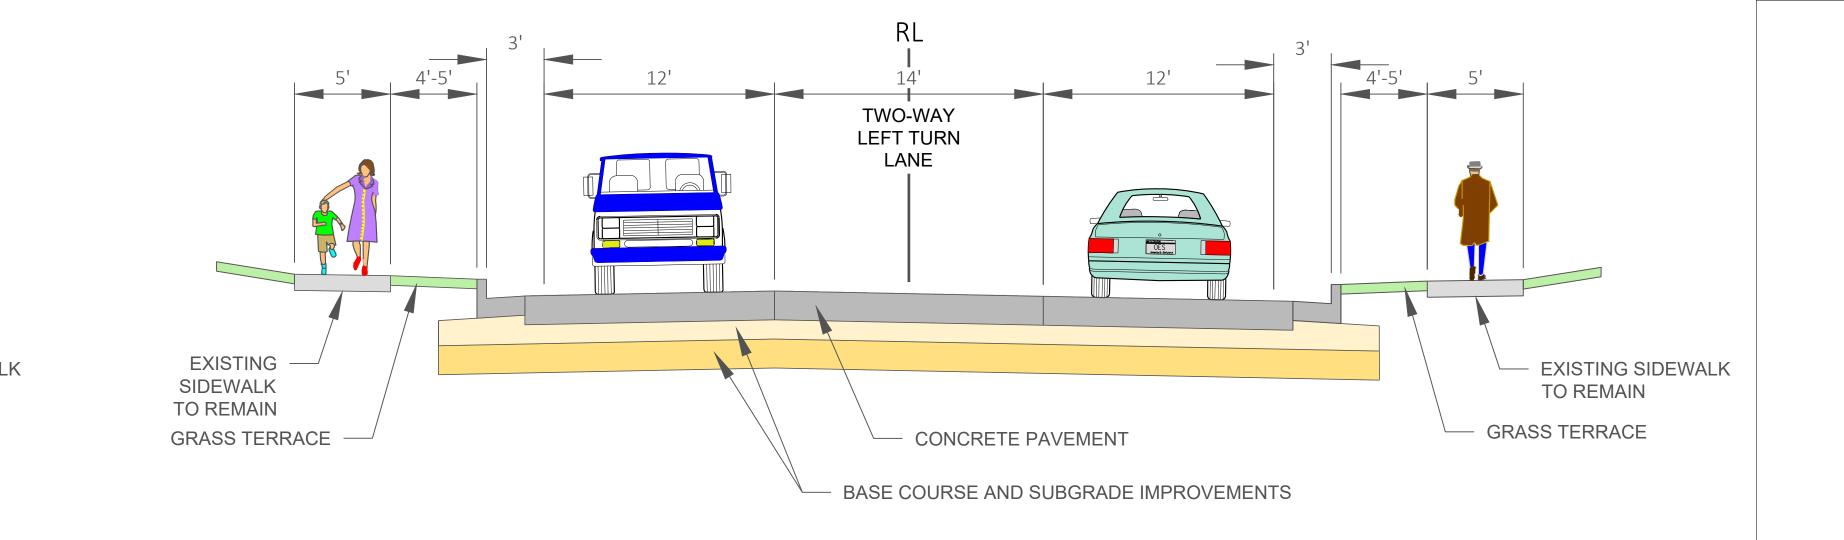


OAK STREET TO ASH STREET

WARREN STREET TO ELIZABETH STREET



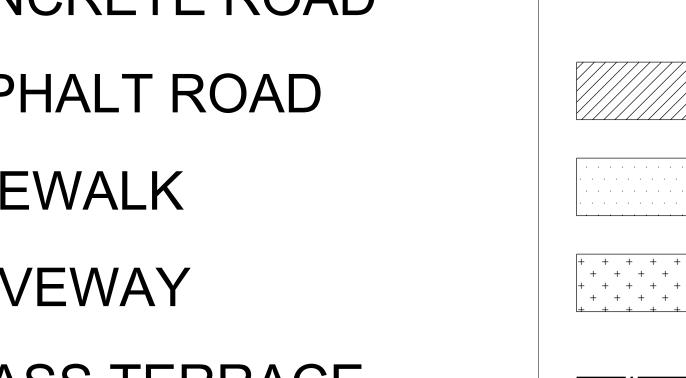

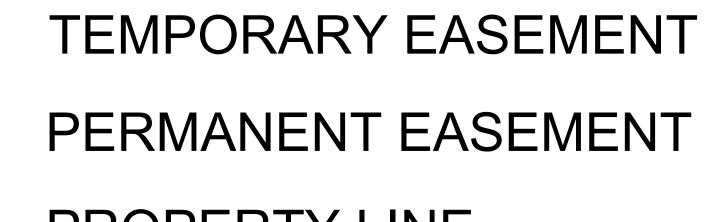

PROPERTY LINE

EXISTING R/W

PROPOSED R/W

DRIVEWAY REMOVAL TREE/SHRUB REMOVAL

0' 20' 40' 80' SCALE: 1"=40'