


TOWN OF MOSCOW

TOWN OF PERRY

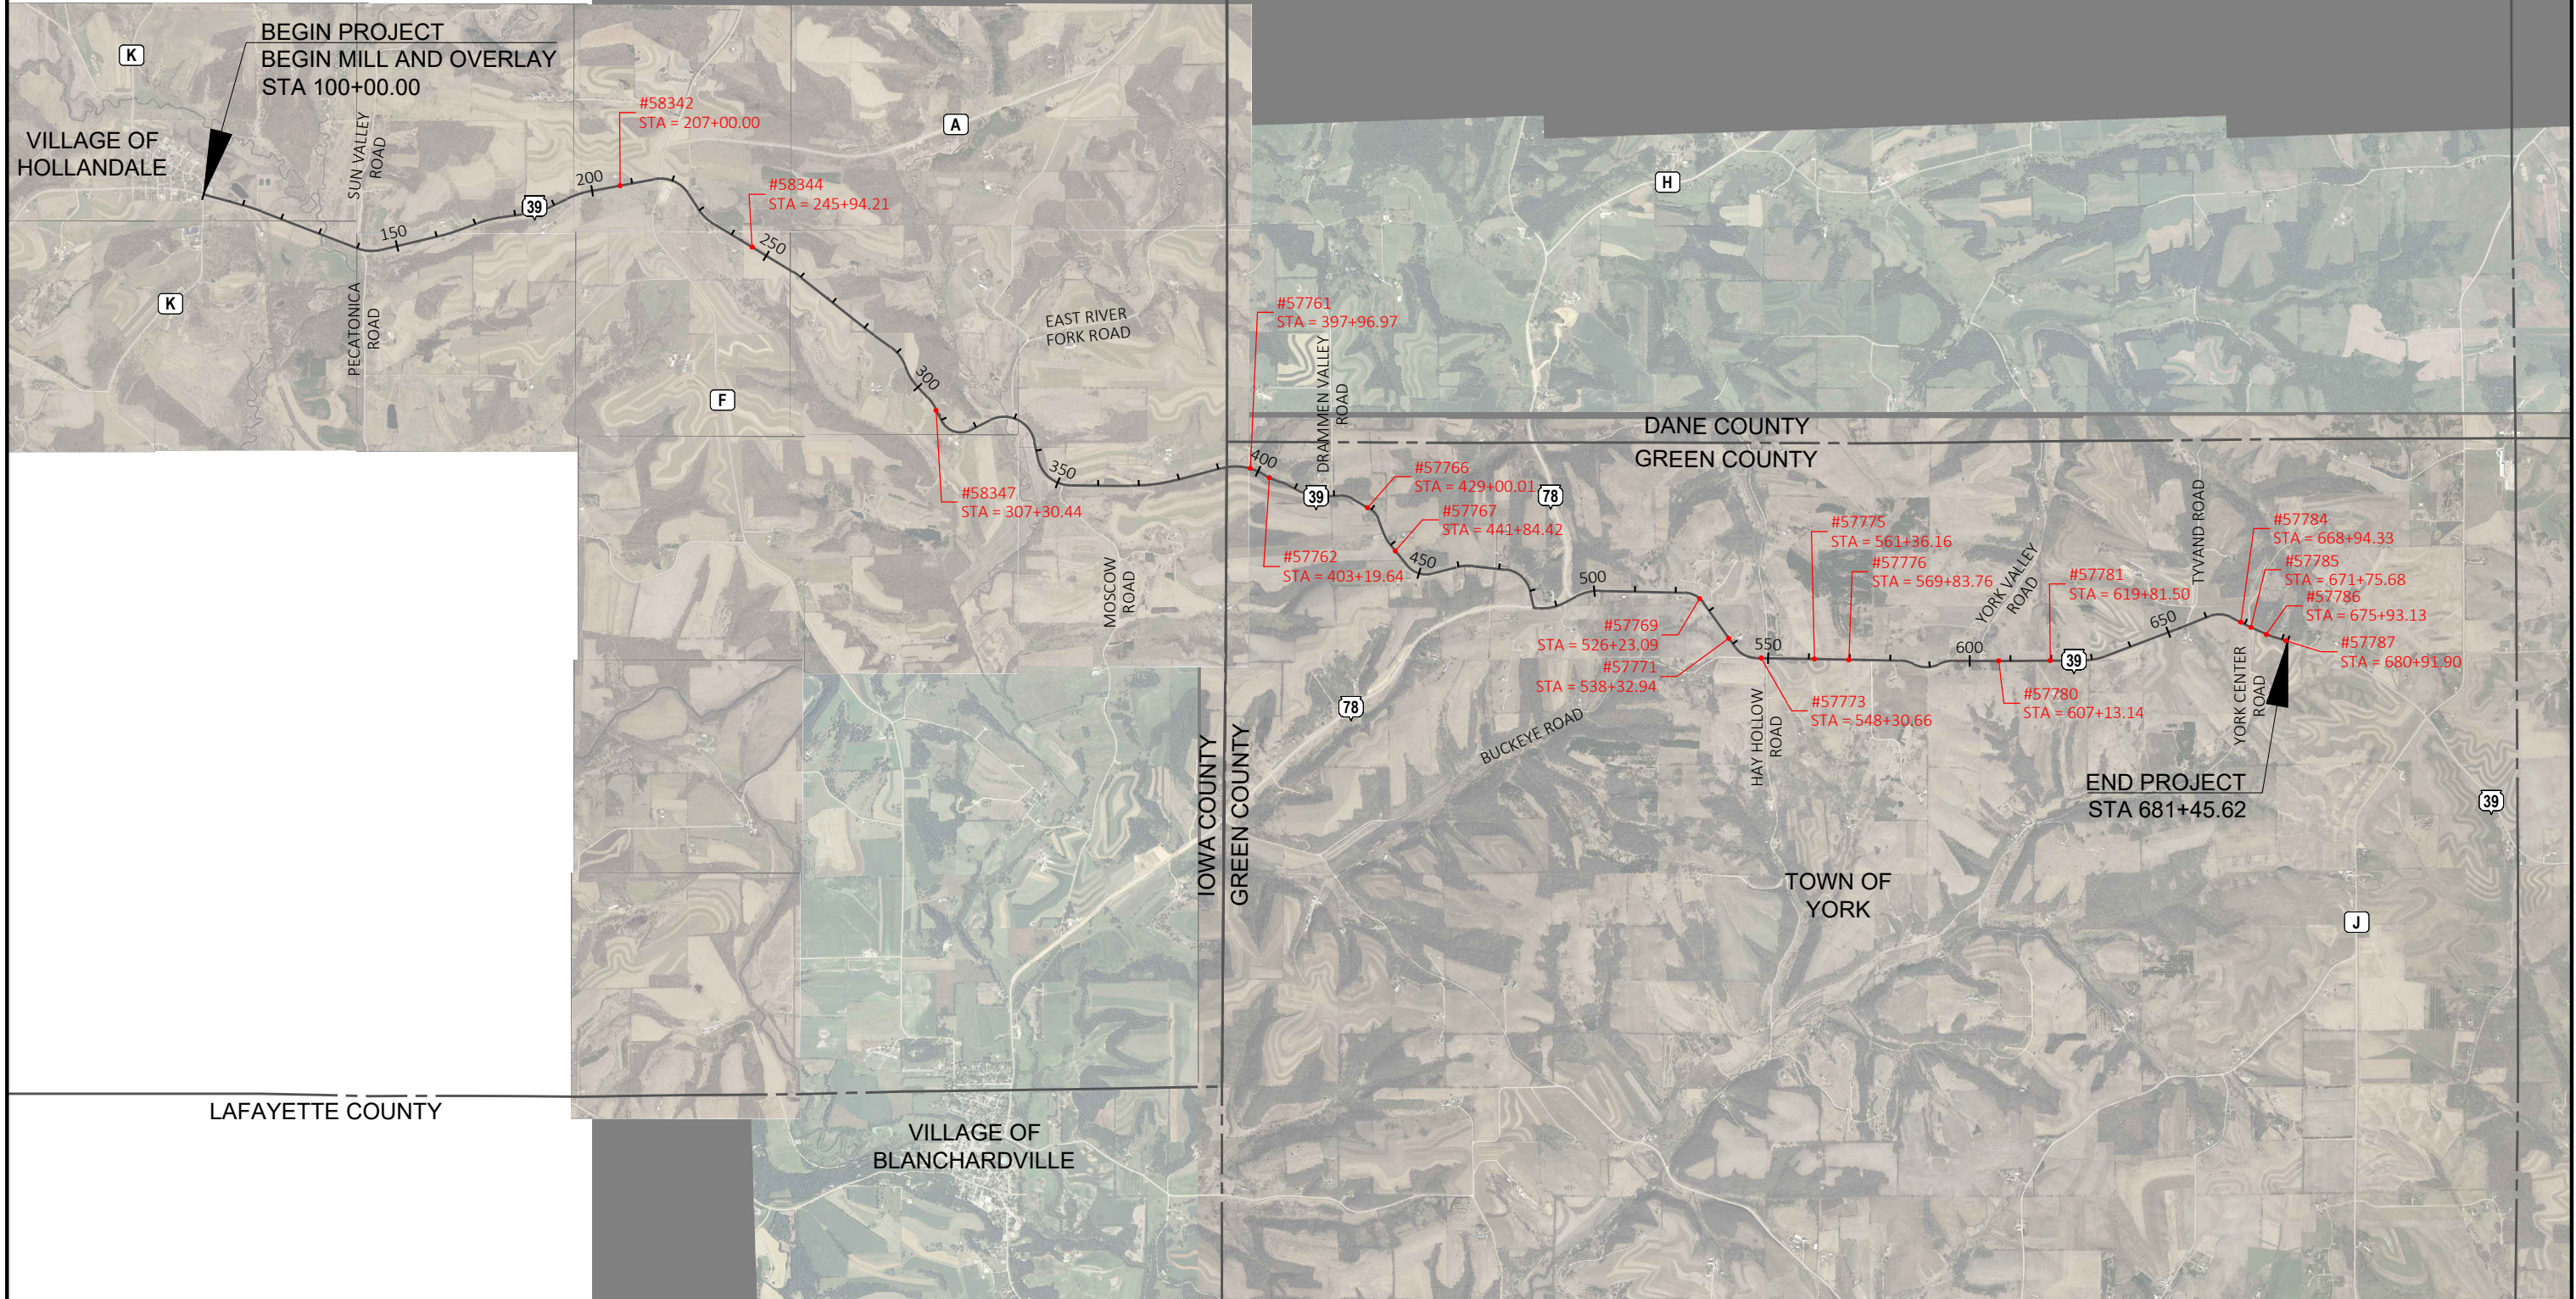

BEGIN PROJECT  
BEGIN MILL AND OVERLAY  
STA 100+00.00

END PROJECT  
STA 681+45.62

PROJECT NO: 5970-02-74	HWY: STH 39	COUNTY: IOWA/GREEN	CULVERT LOCATIONS	SHEET	E
------------------------	-------------	--------------------	-------------------	-------	---