


PROJECT NO: 1706-06-01/5330-02-03	HWY: STH 11/80	COUNTY: GRANT	LOUISBURG ROAD LEFT TURN LANE - PAVEMENT MARKINGS	SHEET	E
-----------------------------------	----------------	---------------	---	-------	----------

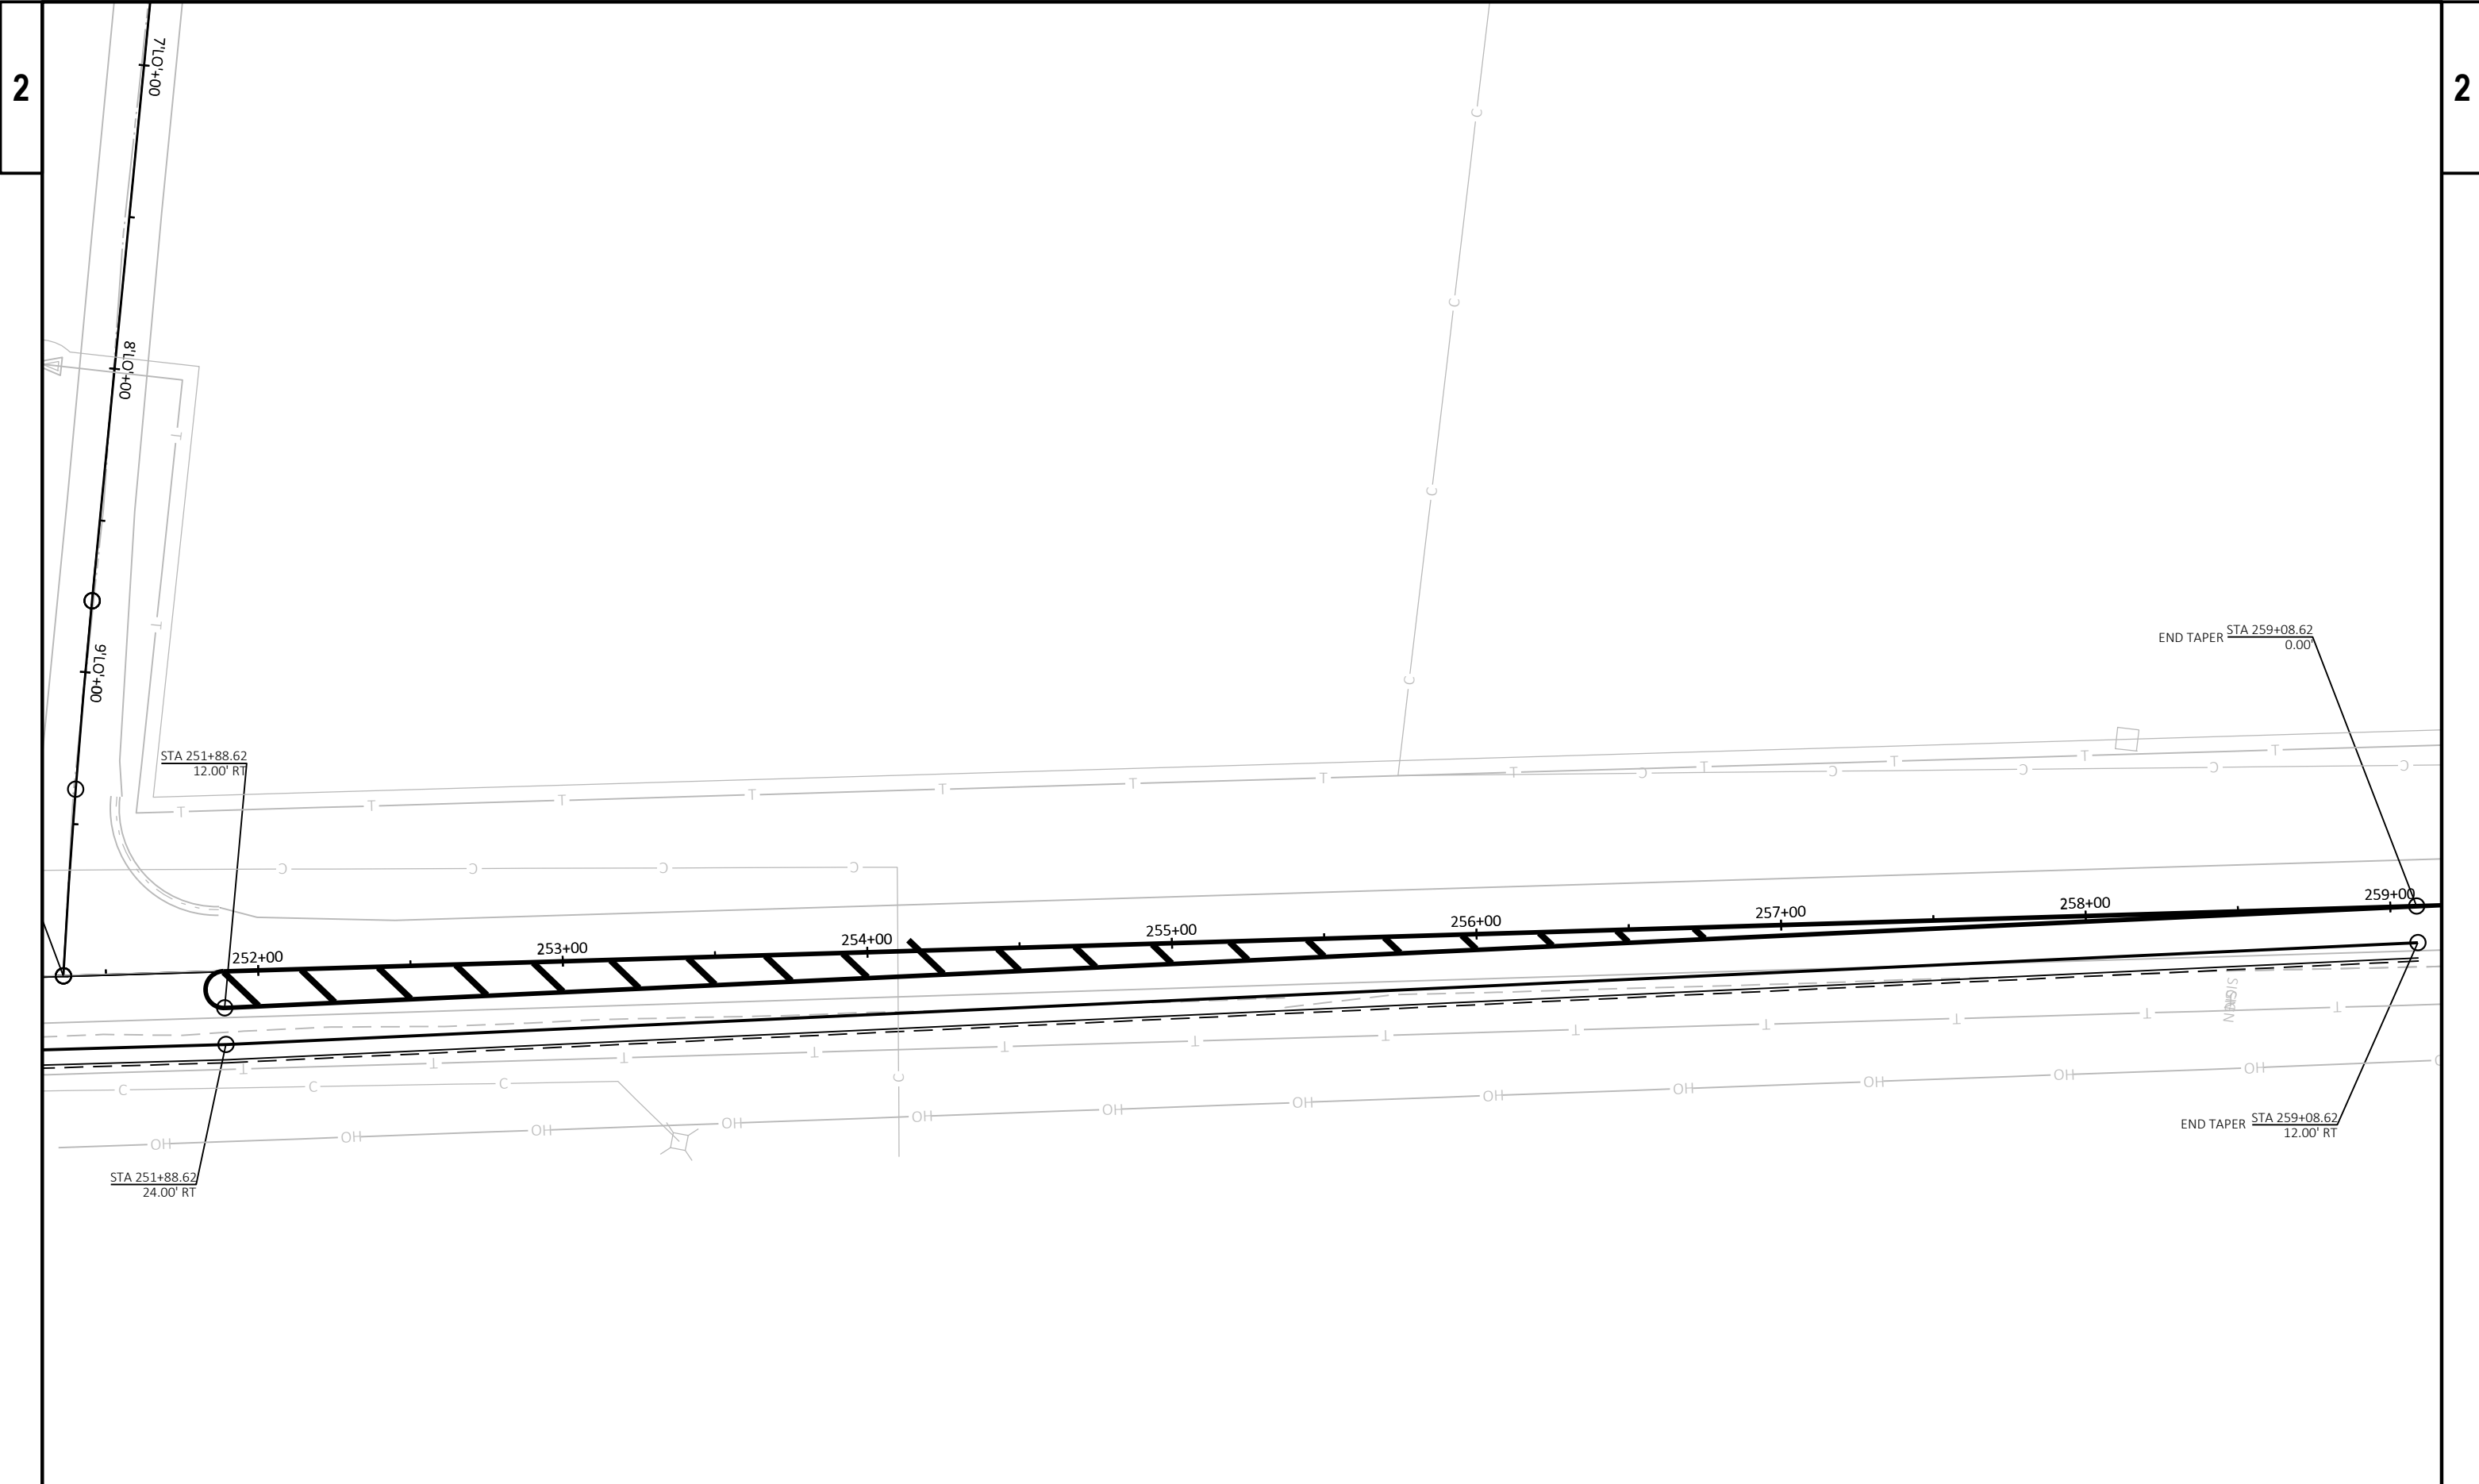

2

2

PROJECT NO: 1706-06-01/5330-02-03	HWY: STH 11/80	COUNTY: GRANT	LOUISBURG ROAD LEFT TURN LANE - PAVEMENT MARKINGS	SHEET	E
-----------------------------------	----------------	---------------	---	-------	---