
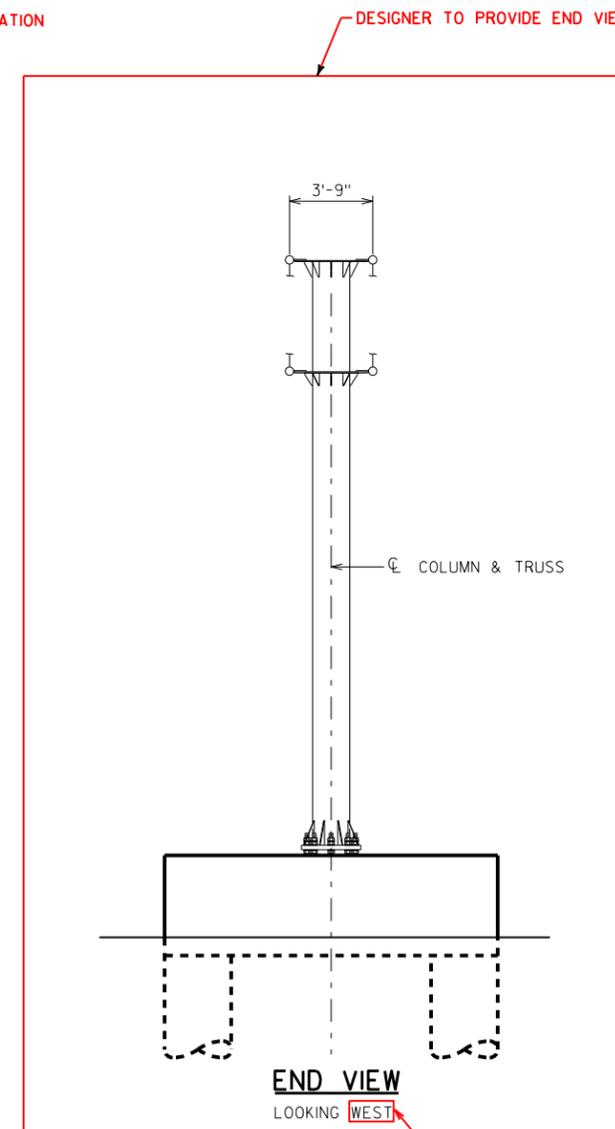


PROVIDE A LOCATION MAP SHOWING ALL SIGN STRUCTURES INCLUDED IN THE PROJECT.

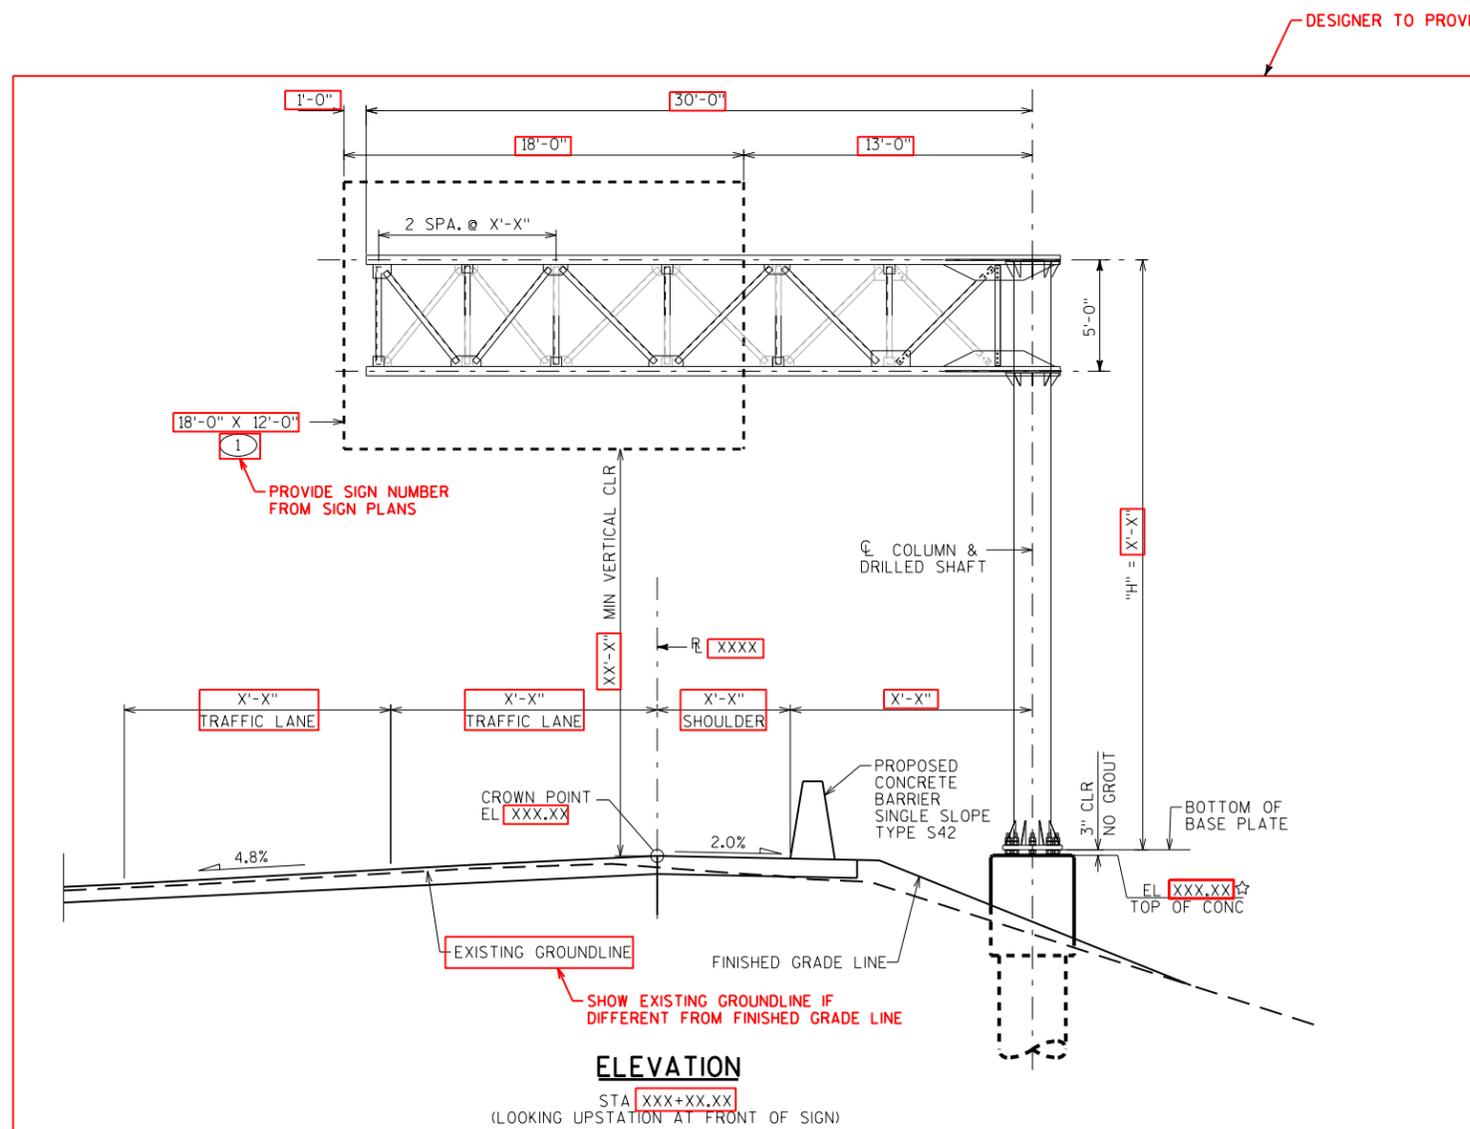

NOTES TO DESIGNER

DESIGNER TO PROVIDE TRUSS PLAN & ELEVATION DRAWN TO ACTUAL SIGN STRUCTURE CANTILEVER LENGTHS, 30 FT SPAN SHOWN AS AN EXAMPLE. IN THE PLAN VIEW, PROVIDE EXISTING & PROPOSED UTILITIES, DRAINAGE, FTMS, R/W, SLOPE INTERCEPTS, TRAFFIC LANES, SHOULDERS, ETC.

A RED BOX INDICATES DATA TO BE FILLED IN BY THE SIGN DESIGNER

NOTE

POINT OF MIN VERTICAL CLEARANCE STA XXX+XX.XX, XX.XX (LEFT/RIGHT) EL XXX.XX

LEGEND

- ☆ ELEVATIONS GIVEN ALONG CL TRUSS
- (XXX) SIGN NUMBERS (PERMANENT SIGNING PLAN)

NO.	DATE	REVISION	BY
STATE OF WISCONSIN DEPARTMENT OF TRANSPORTATION STRUCTURES DESIGN SECTION			
<b>STRUCTURE S-XX-XXXX</b>			
DRAWN BY XYZ		PLANS CK'D. XYZ	
GENERAL LAYOUT S-XX-XXXX			SHEET XX