
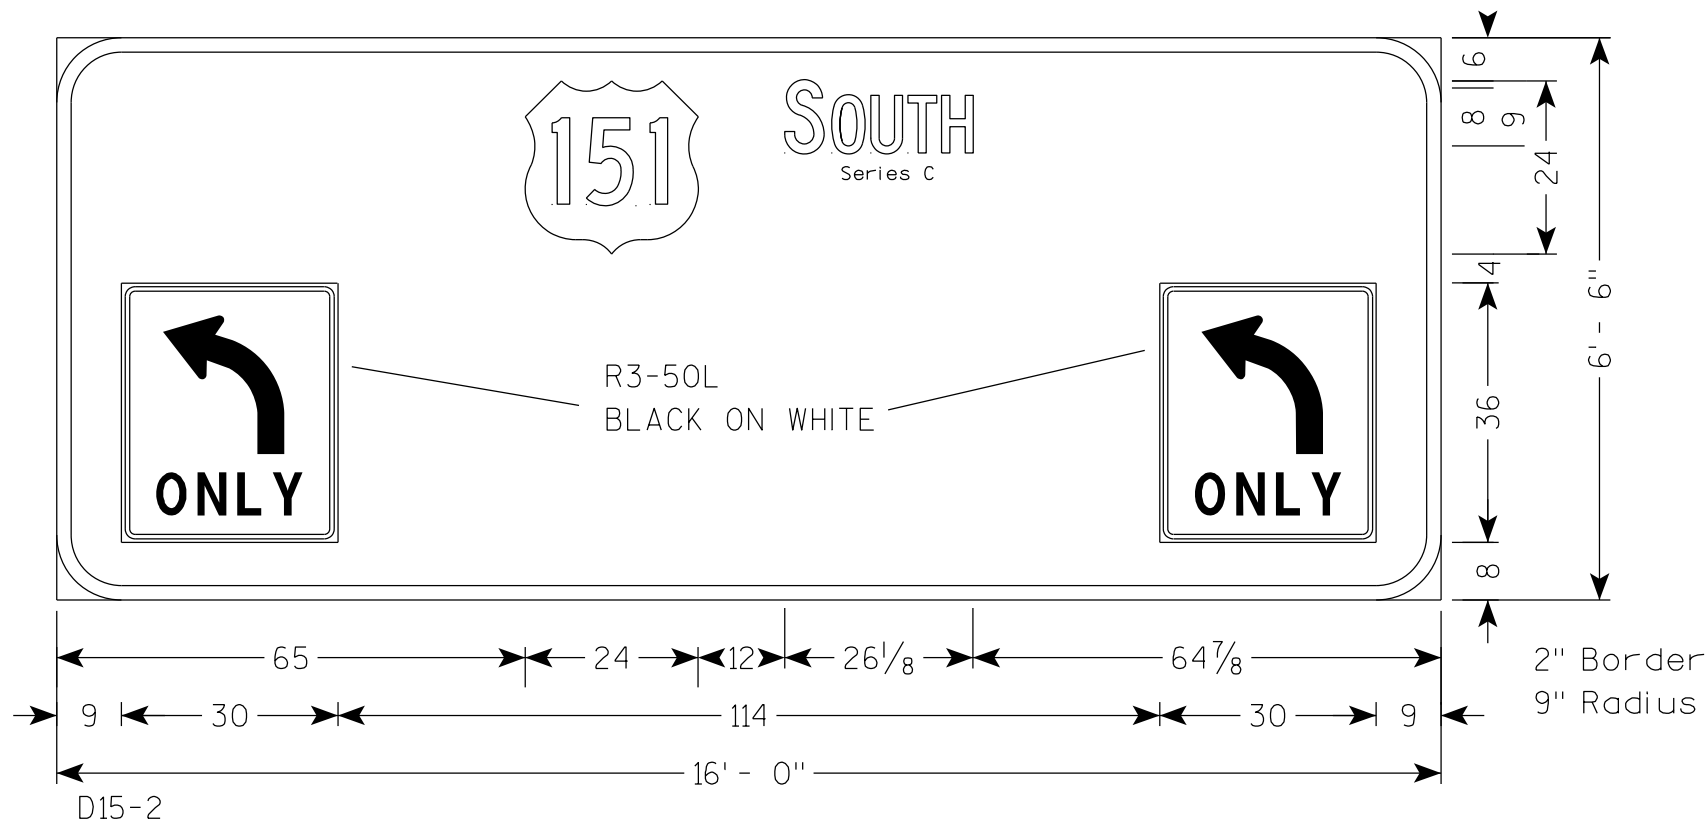
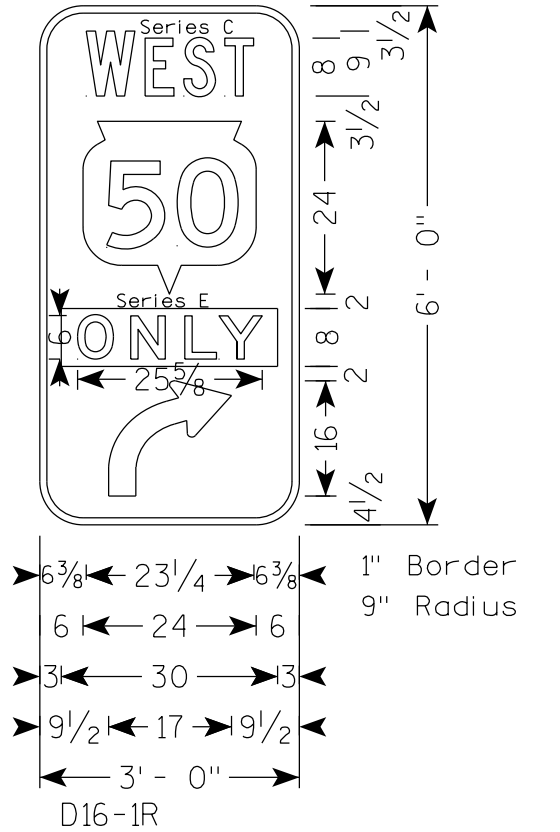
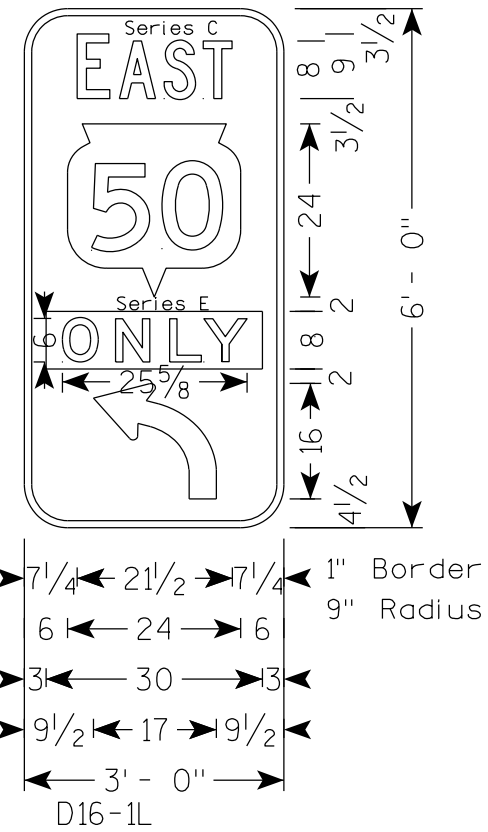


TYPICAL EXAMPLES

NOTES

1. All signs are Type I - Type SH Reflective except see Note 6
2. Color:
Background - Green
Message - White
3. Message Series - As noted
4. Colors for shields shall be according to the applicable route marker specifications.
5. ONLY Plaque Background is Type F Reflective Yellow
Message is Non-Reflective Black.
6. Signs 4' or less in width shall be Type II - Type SH Reflective

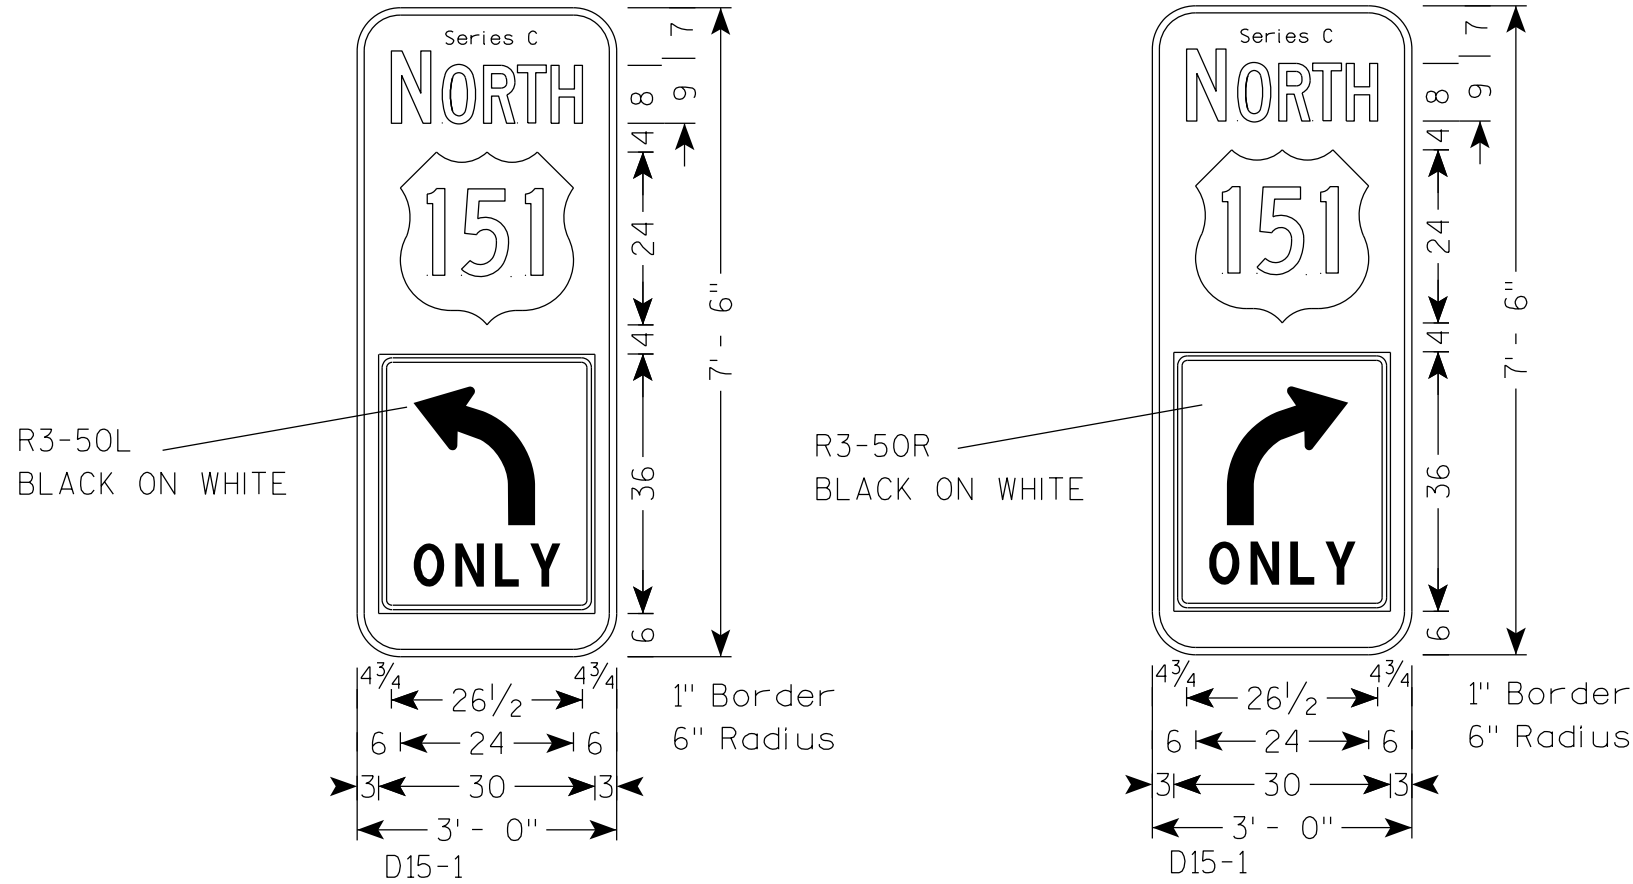

STANDARD SIGN
OVERHEAD SIGNING

WISCONSIN DEPT OF TRANSPORTATION

APPROVED
Matthew R. Rauch
For State Traffic Engineer

DATE 5/21/19 PLATE NO. A11-17.3

PROJECT NO:

HWY:

COUNTY:

SHEET NO:

E