



SIGN DETAIL

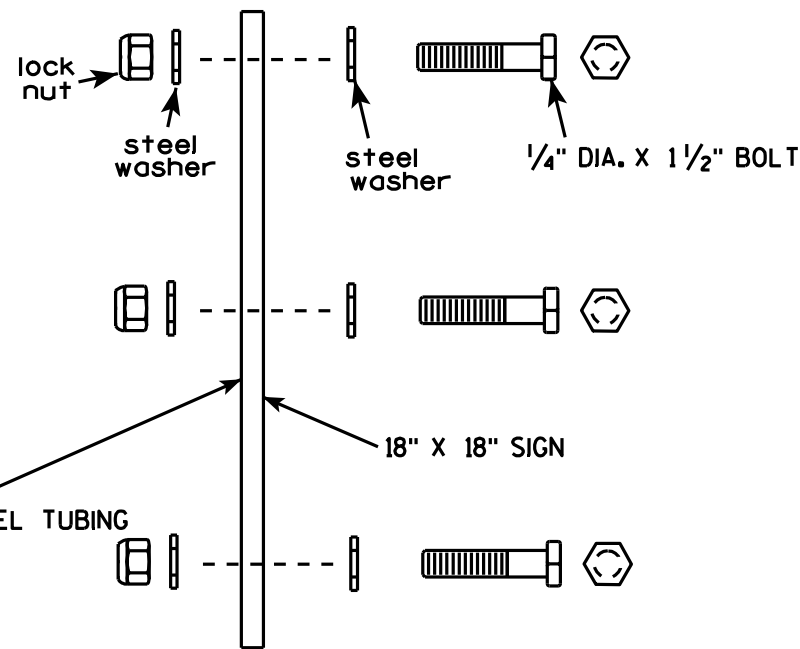


FLAG BOLTING PROCEDURE

GENERAL NOTES

1. ALL MATERIAL TO BE APPROVED BY ENGINEER BEFORE INSTALLATION.
2. SEE SIGN PLATE A4-8 FOR HARDWARE REQUIREMENTS.
3. SIGN IS TYPE II, TYPE F REFLECTIVE- REFERENCE WISDOT STANDARD SPECIFICATION FOR HIGHWAY AND STRUCTURE CONSTRUCTION LATEST EDITION.
4. SIGN COLOR - ORANGE
5. SIGN CORNERS SHALL BE ROUNDED
6. BRACKET SHALL BE ENTIRELY PRIMED AND PAINTED WITH TWO COATS OF A BLACK POWDER COATED ENAMEL PAINT.

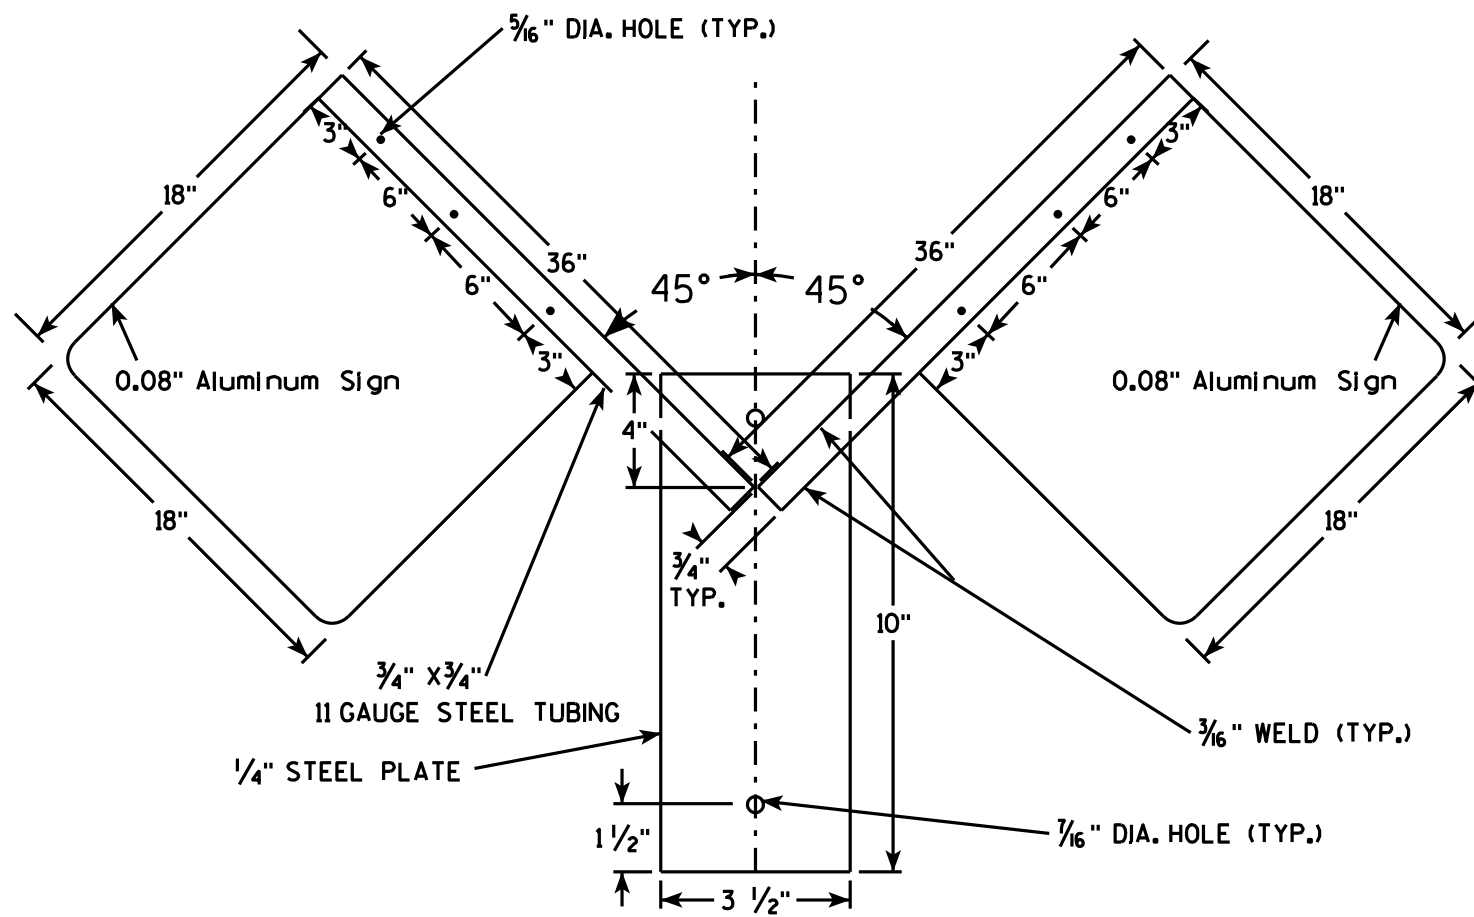

BACK VIEW

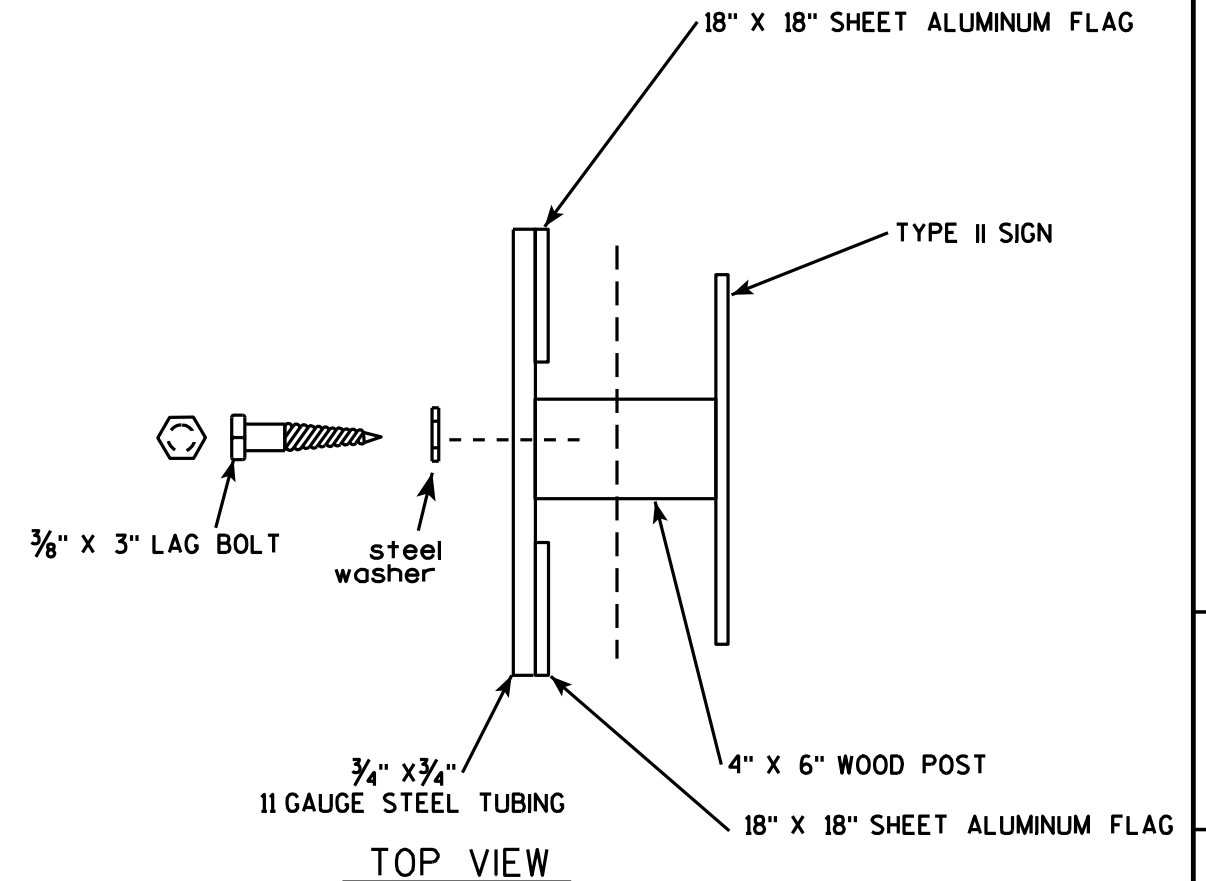

TYPICAL INSTALLATION
OF PERMANENT TYPE II
SIGN FLAGS

WISCONSIN DEPT OF TRANSPORTATION

APPROVED *Matthew R. Rauch*
for State Traffic Engineer

DATE 5/15/13 PLATE NO. A4-15.3