


- NOTES**
- All Signs Type I or Type II - Type SH - Reflective
 - Color:
Background - Blue
Message - White
 - Message Series - E
 - The E10-51A is designed for use as a supplementary message sign to be used under any other E10-51 sign.
 - For multiline signs, the order of displaying approved services is as shown, top to bottom.

Length	Area sq.ft.
96 X 24	16.0
96 X 36	24.0
96 X 54	36.0
96 X 66	44.0
96 X 70	52.0
96 X 96	64.0
120 X 24	20.0
120 X 30	25.0
120 X 36	30.0
120 X 48	40.0
120 X 54	45.0
120 X 66	55.0
120 X 70	65.0
120 X 84	70.0
120 X 96	80.0
120 X 102	85.0
120 X 120	100.0
144 X 30	30.0
144 X 48	48.0
144 X 66	66.0
144 X 84	84.0
144 X 102	102.0
144 X 120	120.0

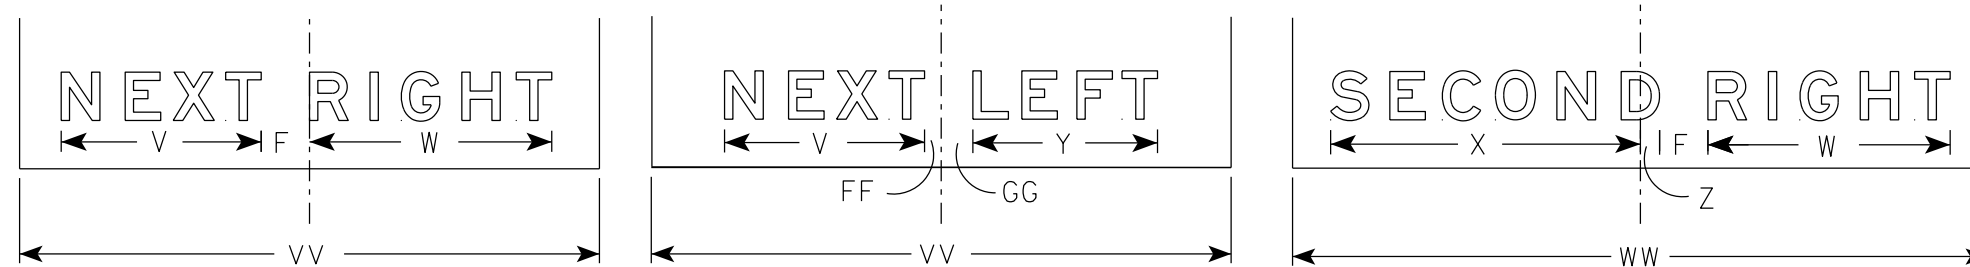

SIZE	A	B	C	D	E	F	G	H	I	J	K	L	M	N	O	P	Q	R	S	T	U	V	W	X	Y	Z
1																										
2																										
3																										
4			6	2	1	8	6	1	7	9	12 5/8	17 1/8	25 1/4	6	4 1/2	1 1/2	34 1/8	24 5/8	30	33	30 7/8	33 1/4	40 1/8	51 3/8	30 5/8	3 1/4
5			9	2	2	10	8	1	10	10	15 3/4	21 3/8	31 1/2	7 1/4	5 3/8	1 7/8	42 5/8	30 3/4	37 3/8	41 1/4	38 5/8	41 3/8	50 1/8	64 1/8	38 1/4	4
SIZE	AA	BB	CC	DD	EE	FF	GG	HH	II	JJ	KK	LL	MM	NN	OO	PP	QQ	RR	SS	TT	UU	VV	WW	XX	YY	ZZ
1																										
2																										
3																										
4	24	36	54	66	70	2 5/8	5 3/8															96	120	9	6	
5	30	48	66	84	102	3 1/2	6 1/2															120	144	12	6	

STANDARD SIGN
E10-51A THRU E10-51F

WISCONSIN DEPT OF TRANSPORTATION

APPROVED *Matthew R. Rauch*
for State Traffic Engineer

DATE 3/7/2022 PLATE NO. E10-51.9