


NOTES

1. Sign is Type I - Type SH Reflective
2. Color:  
Background - Blue  
Message - White
3. Message Series - E
4. Apply proper Exit Numbers and letters, optically adjust spacing to achieve proper balance.

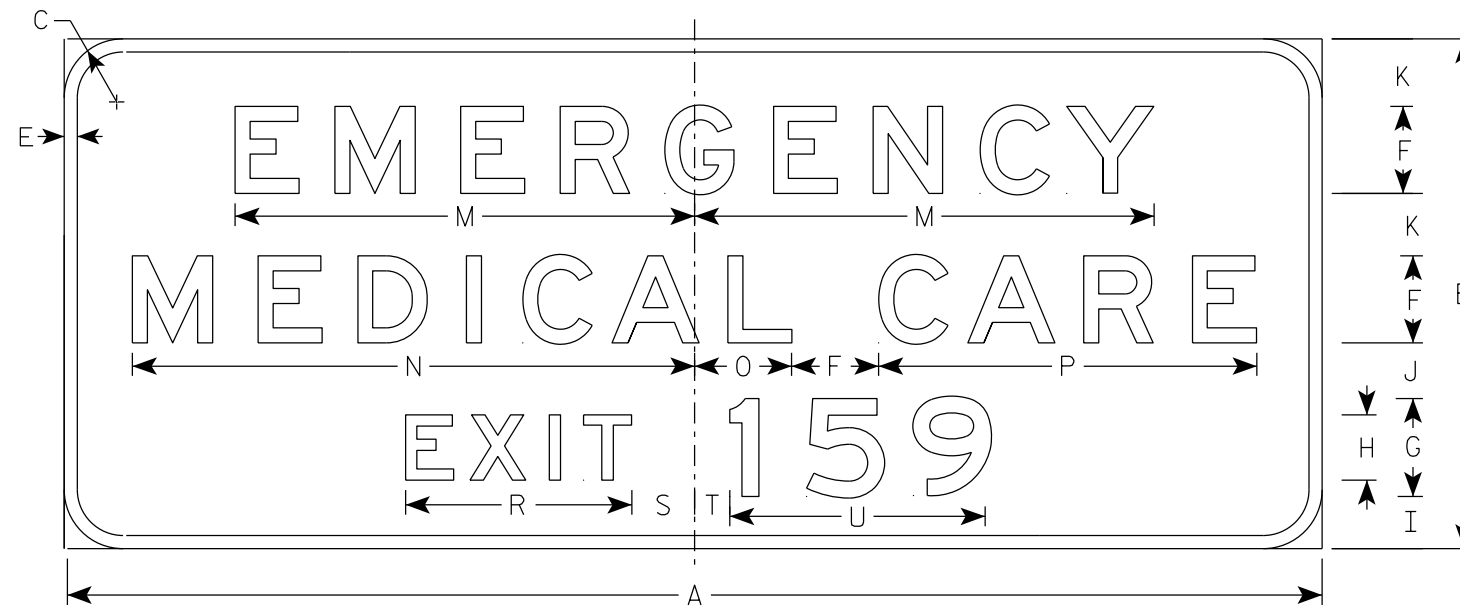

E10-63

SIZE	A	B	C	D	E	F	G	H	I	J	K	L	M	N	O	P	Q	R	S	T	U	V	W	X	Y	Z	Area sq. ft.
1																											
2																											
3																											
4	192	78	9		2	13 3/8	15	10	8	8 1/2	9 1/2	10 3/8	70 3/8	86	14 7/8	57 7/8		34 5/8	9 5/8	5 3/8	39						104.0
5	192	78	9		2	13 3/8	15	10	8	8 1/2	9 1/2	10 3/8	70 3/8	86	14 7/8	57 7/8		34 5/8	9 5/8	5 3/8	39						104.0

STANDARD SIGN  
E10-63

WISCONSIN DEPT OF TRANSPORTATION

APPROVED *Matthew R Rauch*  
for State Traffic Engineer

DATE 3/7/2022 PLATE NO. E10-63.4

PROJECT NO: \_\_\_\_\_ HWY: \_\_\_\_\_ COUNTY: \_\_\_\_\_ SHEET NO: **E**

7

7