
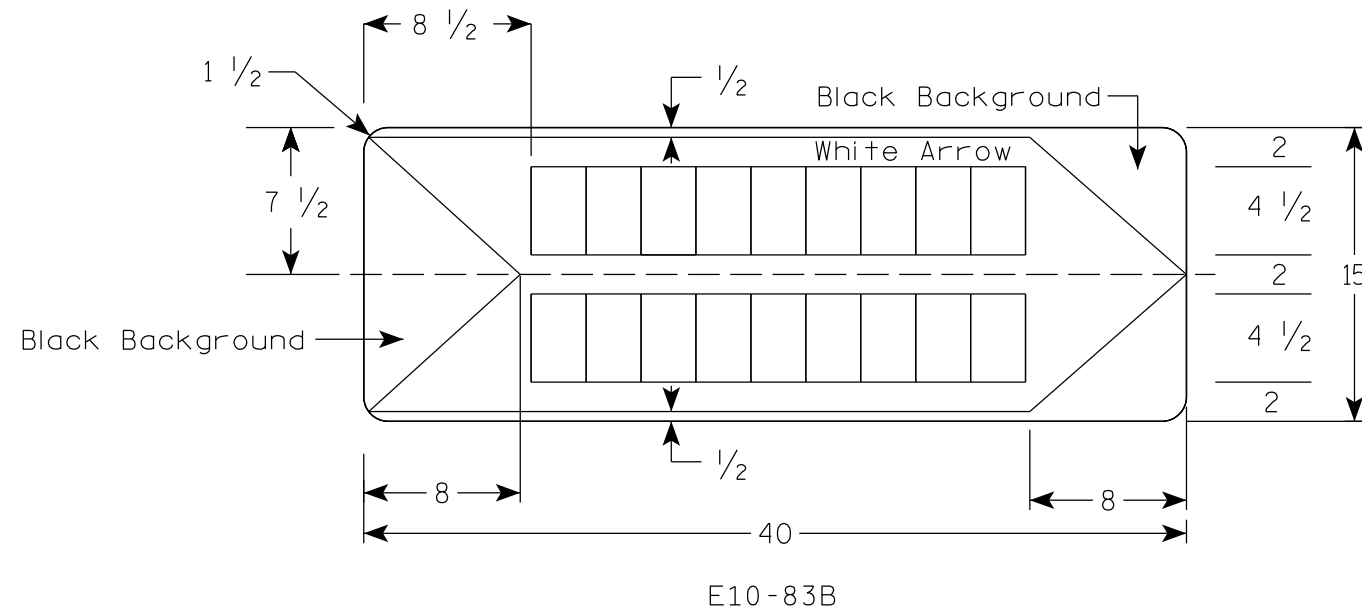


NOTES

1. All Signs Type II - Non-Reflective
2. Color:  
 Background - Black  
 Arrow - White  
 Message - Black
3. Message Series - B 4 1/2 inch
4. Maximum of 21 letters per line on 6 foot sign and 9 letters per line on 40 inch sign
5. All sign panels shall have a 1/2 inch border
6. Corners shall be rounded as shown
7. Base material is aluminum (thickness is 0.125 inch)

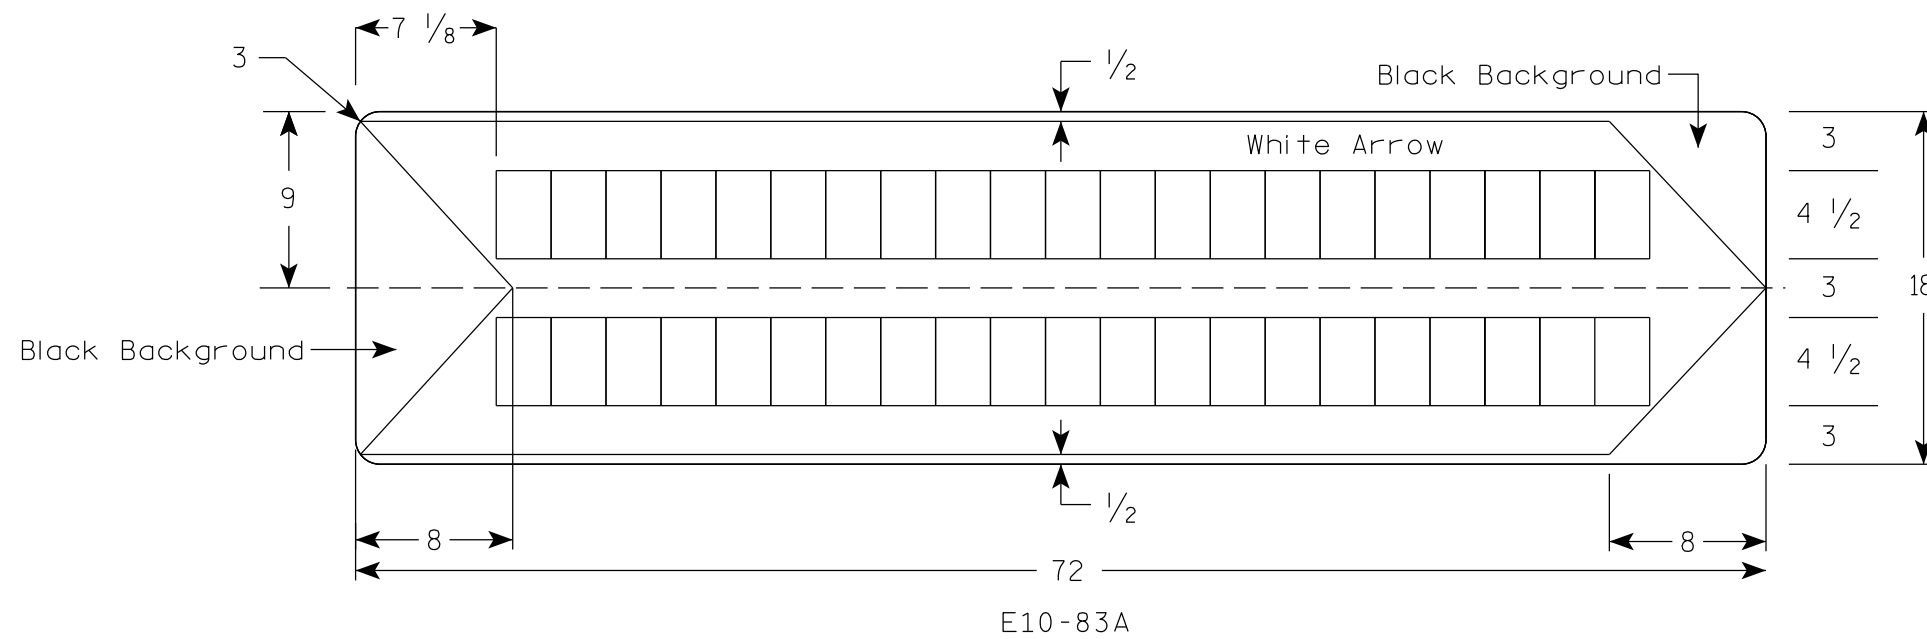

STANDARD SIGN E10-83A & E10-83B	
WISCONSIN DEPT OF TRANSPORTATION	
APPROVED <i>Matthew R Rauch</i> for State Traffic Engineer	
DATE 1/4/24	PLATE NO. E10-83A.3