



NOTES

1. Signs are Type I - Type SH Reflective
2. Color:  
Background - Green  
Message - White
3. Message Series - E
4. Substitute appropriate numerals and adjust spacing as required to achieve proper balance.
5. Use appropriate sign in conjunction with E1-1A. Width varies per sign

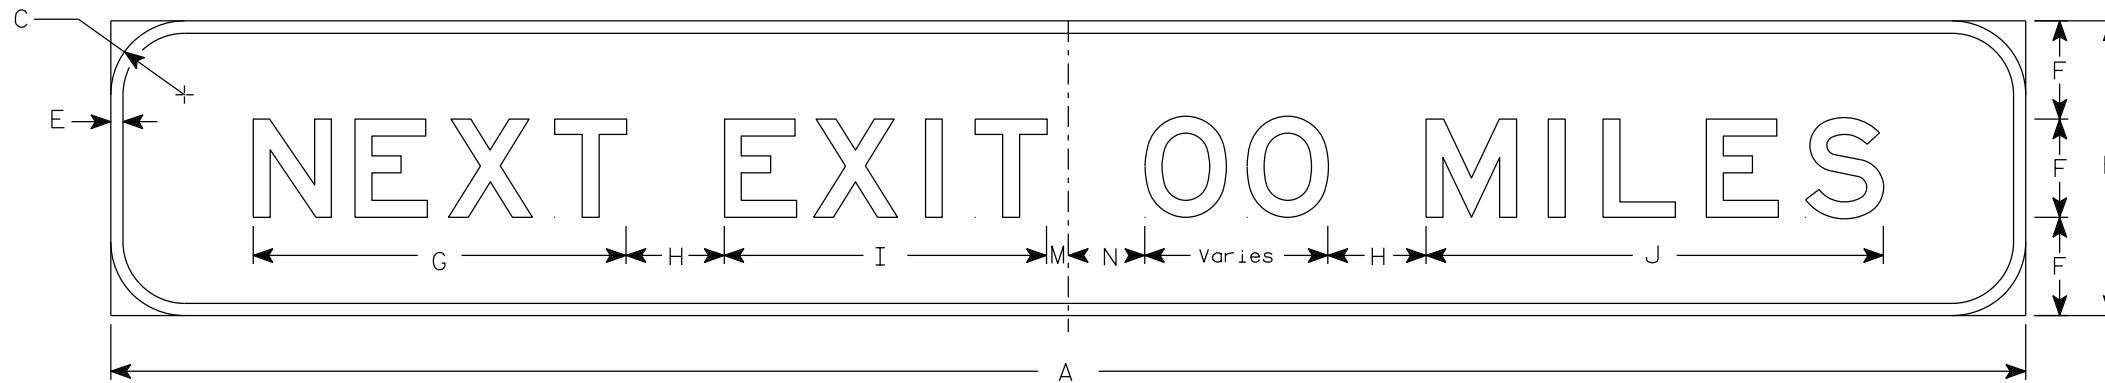

E2-1 \*For use with E1-1A, 13' wide or wider. Sign width must match with of E1-1A.

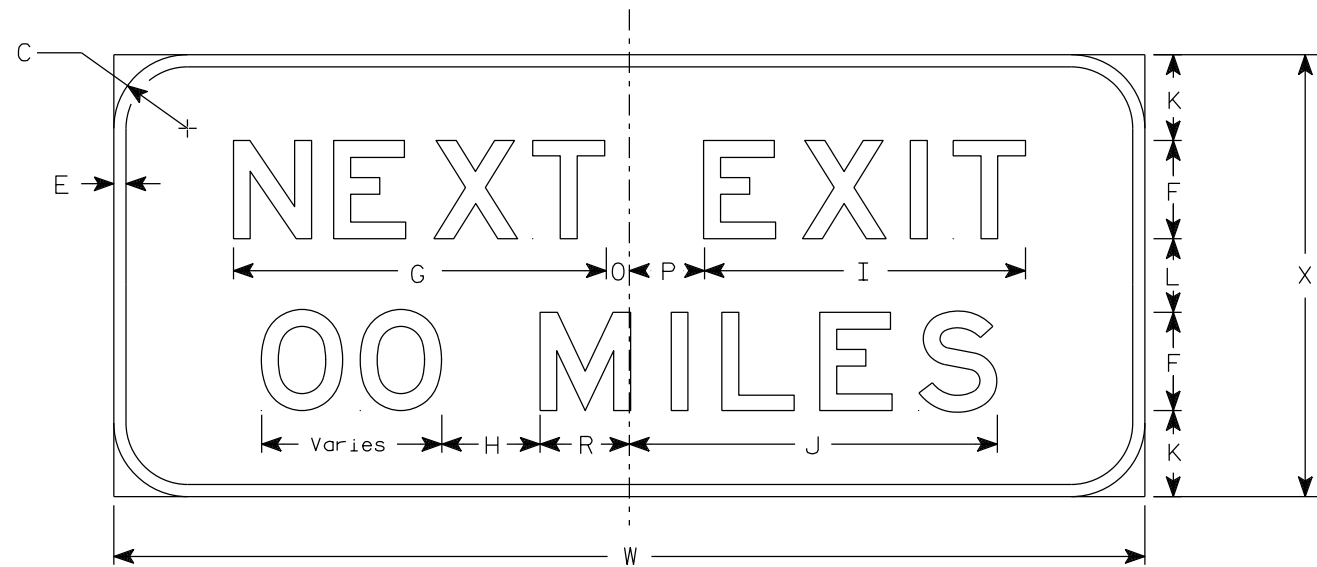

E2-1A \*For use with E1-1A, under 13'in width.

SIZE																					E2-1	E2-1A							
	A	B	C	D	E	F	G	H	I	J	K	L	M	N	O	P	Q	R	S	T	U	V	W	X	Area sq. ft.	Area sq. ft.			
1																													
2																													
3																													
4	varies	24	6		1	8	30 3/8	8	26 1/4	30	7	6	1 3/4	6 1/4	1 7/8	6 1/8		7 1/4						84	36	varies	21.0		
5	varies	24	6		1	8	30 3/8	8	26 1/4	30	7	6	1 3/4	6 1/4	1 7/8	6 1/8		7 1/4						84	36	varies	21.0		

STANDARD SIGN  
E2-1 & E2-1A

WISCONSIN DEPT OF TRANSPORTATION

APPROVED *Matthew R. Rauch*  
For State Traffic Engineer

DATE 7/28/2020 PLATE NO. E2-1.6

PROJECT NO: \_\_\_\_\_ HWY: \_\_\_\_\_ COUNTY: \_\_\_\_\_ SHEET NO: **E**