
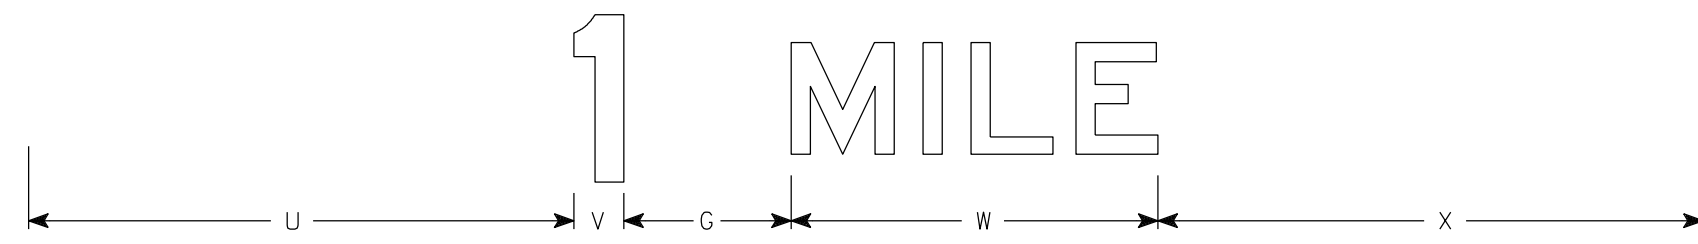


NOTES

1. Sign is Type I - Type SH Reflective
2. Color:
Background - Blue
Message - White
3. Message Series - E
4. Substitute appropriate numeral and adjust spacing to achieve proper balance.

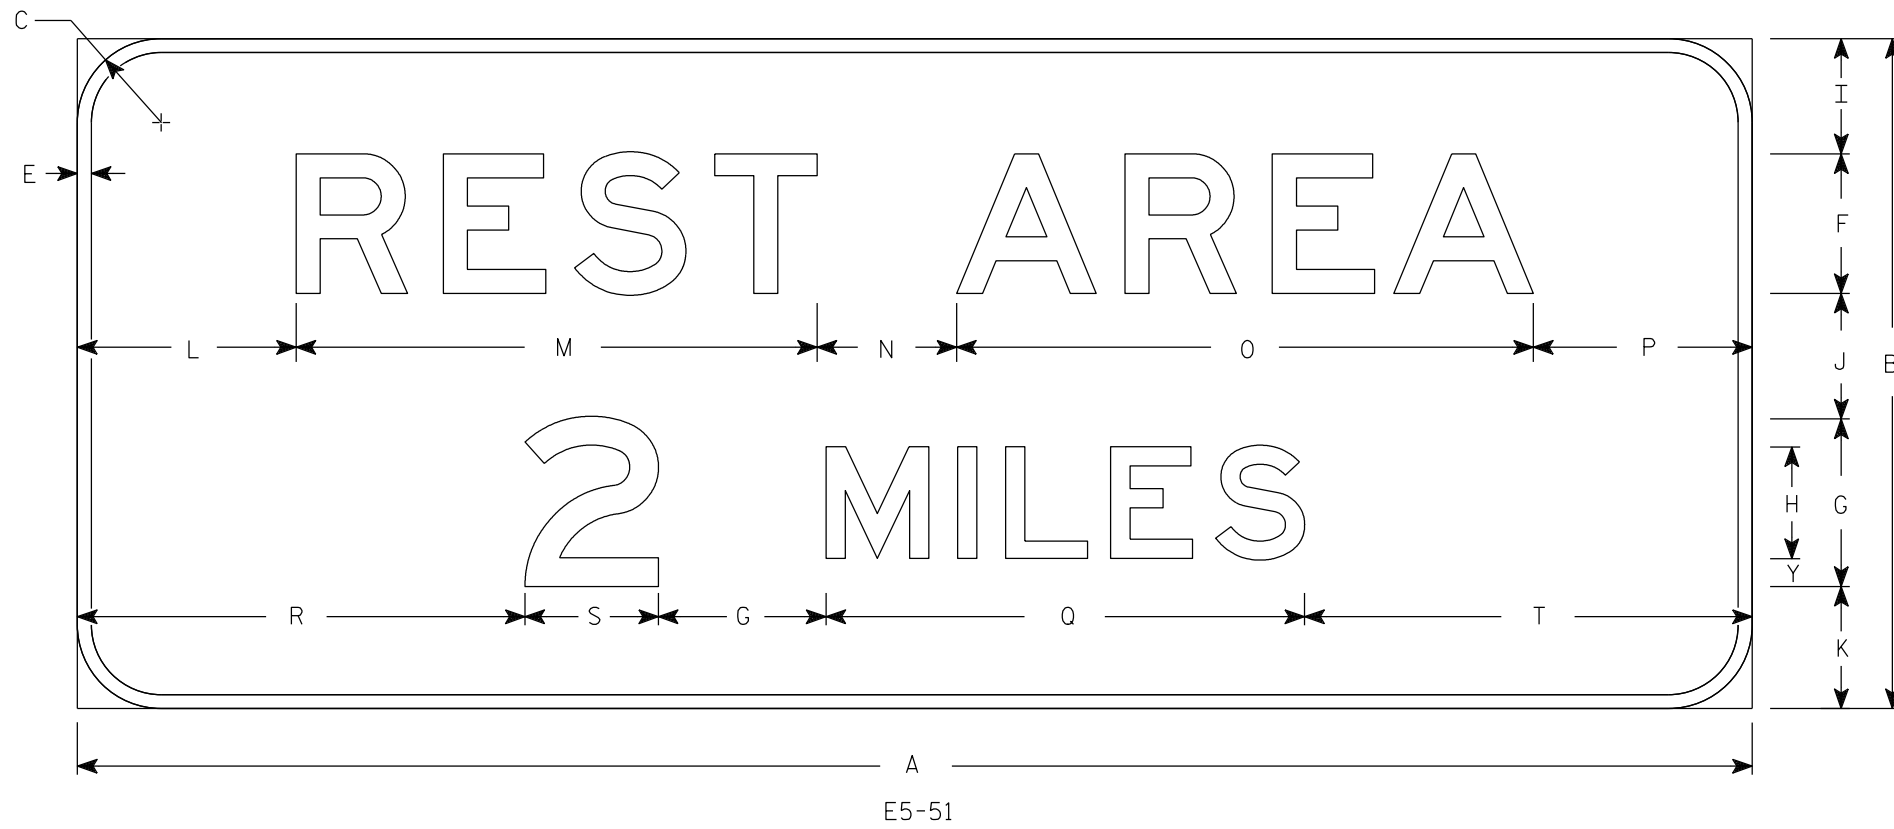

SIZE	A	B	C	D	E	F	G	H	I	J	K	L	M	N	O	P	Q	R	S	T	U	V	W	X	Y	Z	Area sq. ft.
1																											
2																											
3																											
4	120	48	6		1	10	12	8	8 1/4	9	8 3/4	15 5/8	37 3/8	10	41 3/8	15 5/8	34 1/4	32 1/8	9 1/2	32 1/8	39 1/8	3 1/2	26 1/4	39 1/8	2		40.0
5	144	60	6		2	13 1/4	15	10	10 7/8	10	10 7/8	12 7/8	49 3/4	13 3/8	55 1/8	12 7/8	42 7/8	37 1/8	11 7/8	37 1/8	45 7/8	4 3/8	32 7/8	45 7/8	2 1/2		60.0

STANDARD SIGN
E5-51

WISCONSIN DEPT OF TRANSPORTATION

APPROVED *Matthew R Rauch*
for State Traffic Engineer

DATE 3/10/2022 PLATE NO. E5-51.9

PROJECT NO: _____ HWY: _____ COUNTY: _____ SHEET NO: **E**

7

7