


NOTES

1. Sign is Type I - Type SH Reflective
2. Color:  
Background - Blue  
Message - White
3. Message Series - D
4. Arrow is Type A as per standard A1-1.

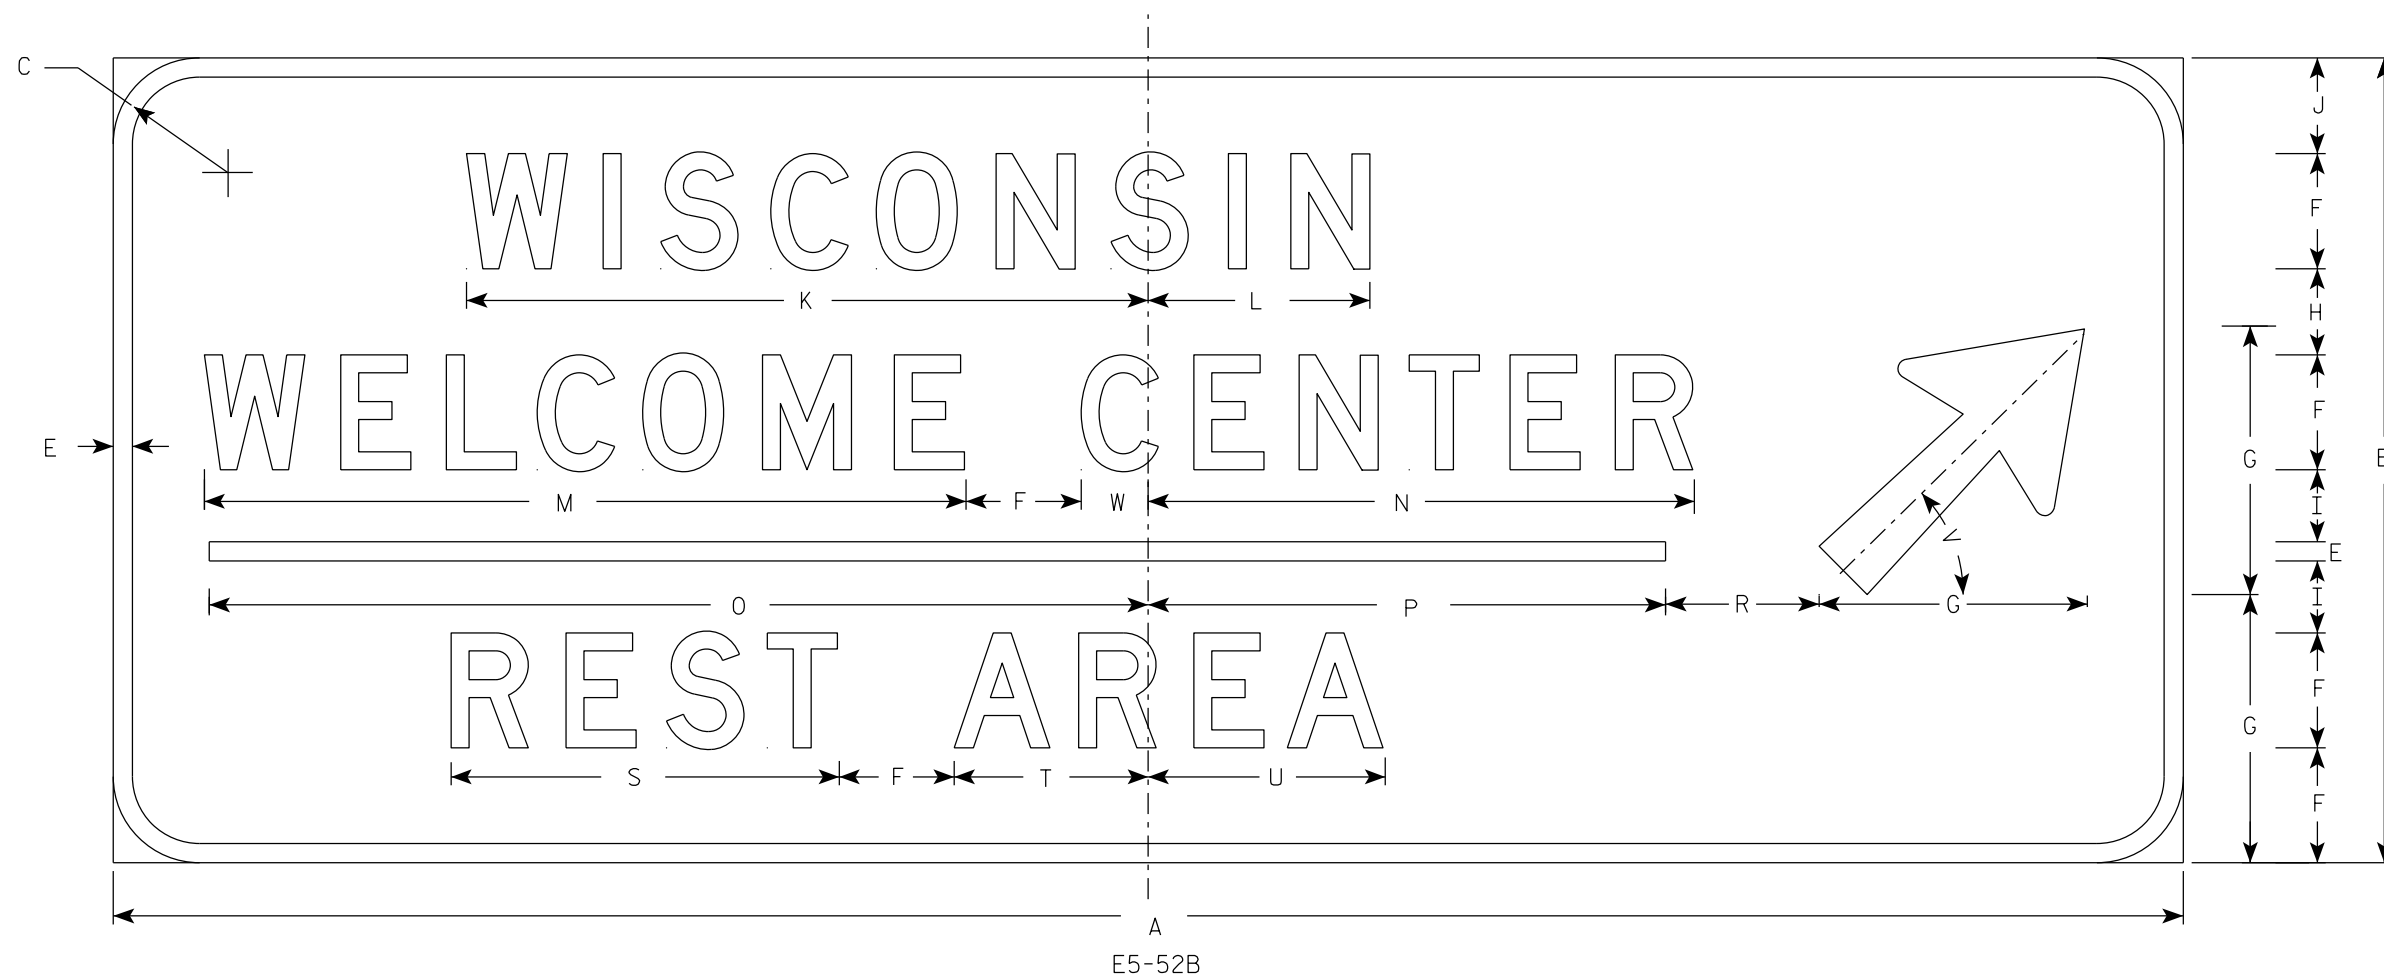

7

7

SIZE	A	B	C	D	E	F	G	H	I	J	K	L	M	N	O	P	Q	R	S	T	U	V	W	X	Y	Z	Areq. sq. ft.
1																											
2	108	42	6		1	6	14	4 1/2	3 3/4	5	35 1/2	11 1/2	39 3/4	28 1/2	49	27		8	20 1/4	10 1/8	12 3/8	45°	3 1/2				31.5
2M	108	42	6		1	6	14	4 1/2	3 3/4	5	35 1/2	11 1/2	39 3/4	28 1/2	49	27		8	20 1/4	10 1/8	12 3/8	45°	3 1/2				31.5
3	108	42	6		1	6	14	4 1/2	3 3/4	5	35 1/2	11 1/2	39 3/4	28 1/2	49	27		8	20 1/4	10 1/8	12 3/8	45°	3 1/2				31.5
4	180	72	9		2	10	24	8 1/4	6 1/2	8 1/2	58 3/8	20 3/8	66 1/2	46	84	46 1/4		8 5/8	33 7/8	15 7/8	21 3/4	45°	7 1/2				90.0
5	216	84	9		2	12	28	9	7 1/2	10	71 1/8	23 1/8	79 1/2	57	98	54		16	40 1/2	20 1/4	24 3/4	45°	7				126.0

STANDARD SIGN  
E5-52B

WISCONSIN DEPT OF TRANSPORTATION

APPROVED *Matthew R. Rauch*  
For State Traffic Engineer

DATE 2/21/2022 PLATE NO. E5-52B.4

PROJECT NO: \_\_\_\_\_ HWY: \_\_\_\_\_ COUNTY: \_\_\_\_\_ SHEET NO: \_\_\_\_\_ **E**