


NOTES

1. Sign is Type I - Type SH - Reflective
2. Color:  
Background - Blue  
Message - White
3. Message Series - E

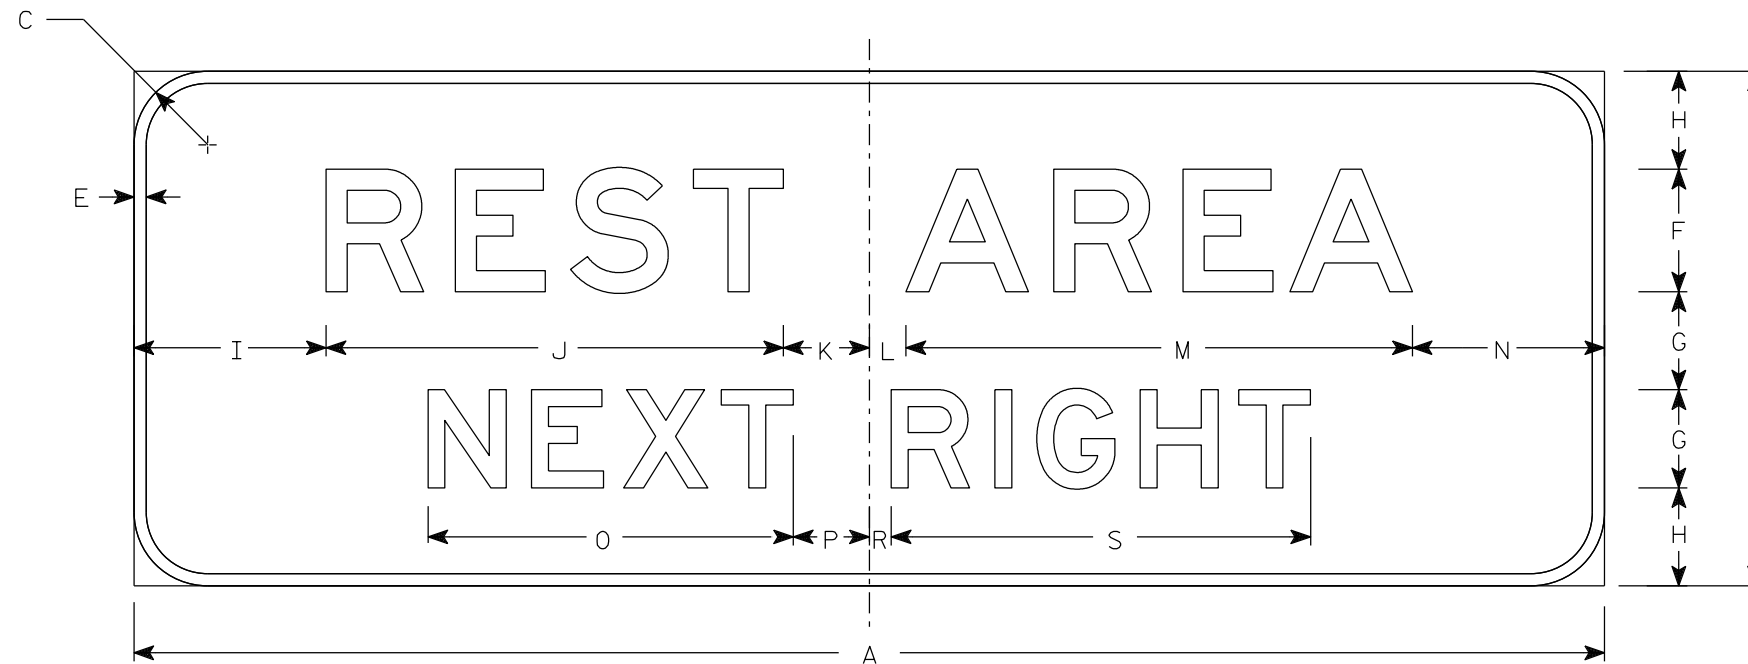

E5-53

7

7

SIZE	A	B	C	D	E	F	G	H	I	J	K	L	M	N	O	P	Q	R	S	T	U	V	W	X	Y	Z	Area sq. ft.
1																											
2																											
3																											
4	120	42	6		1	10	8	8	15 5/8	37 3/8	7	3	41 3/8	15 5/8	29 3/4	6 1/4		1 3/4	34 1/4								35.0
5	144	54	6		2	13 1/4	10	10 3/8	12 7/8	49 3/4	9 3/8	4	55 1/8	12 7/8	37 1/4	7 3/4		2 1/4	42 3/4								54.0

STANDARD SIGN  
E5-53

WISCONSIN DEPT OF TRANSPORTATION

APPROVED *Matthew R Rauch*  
State Traffic Engineer

DATE 5/19/2022 PLATE NO. E5-53.4

PROJECT NO: \_\_\_\_\_ HWY: \_\_\_\_\_ COUNTY: \_\_\_\_\_ SHEET NO: \_\_\_\_\_ **E**