


NOTES

1. Sign is Type I- Type SH Reflective
2. Color:
Background - Green except as noted
Message - White except as noted
3. Message Series - E
4. LEFT LANE PLAQUE COLOR:
Background - Yellow - Type F Reflective
Message - Black

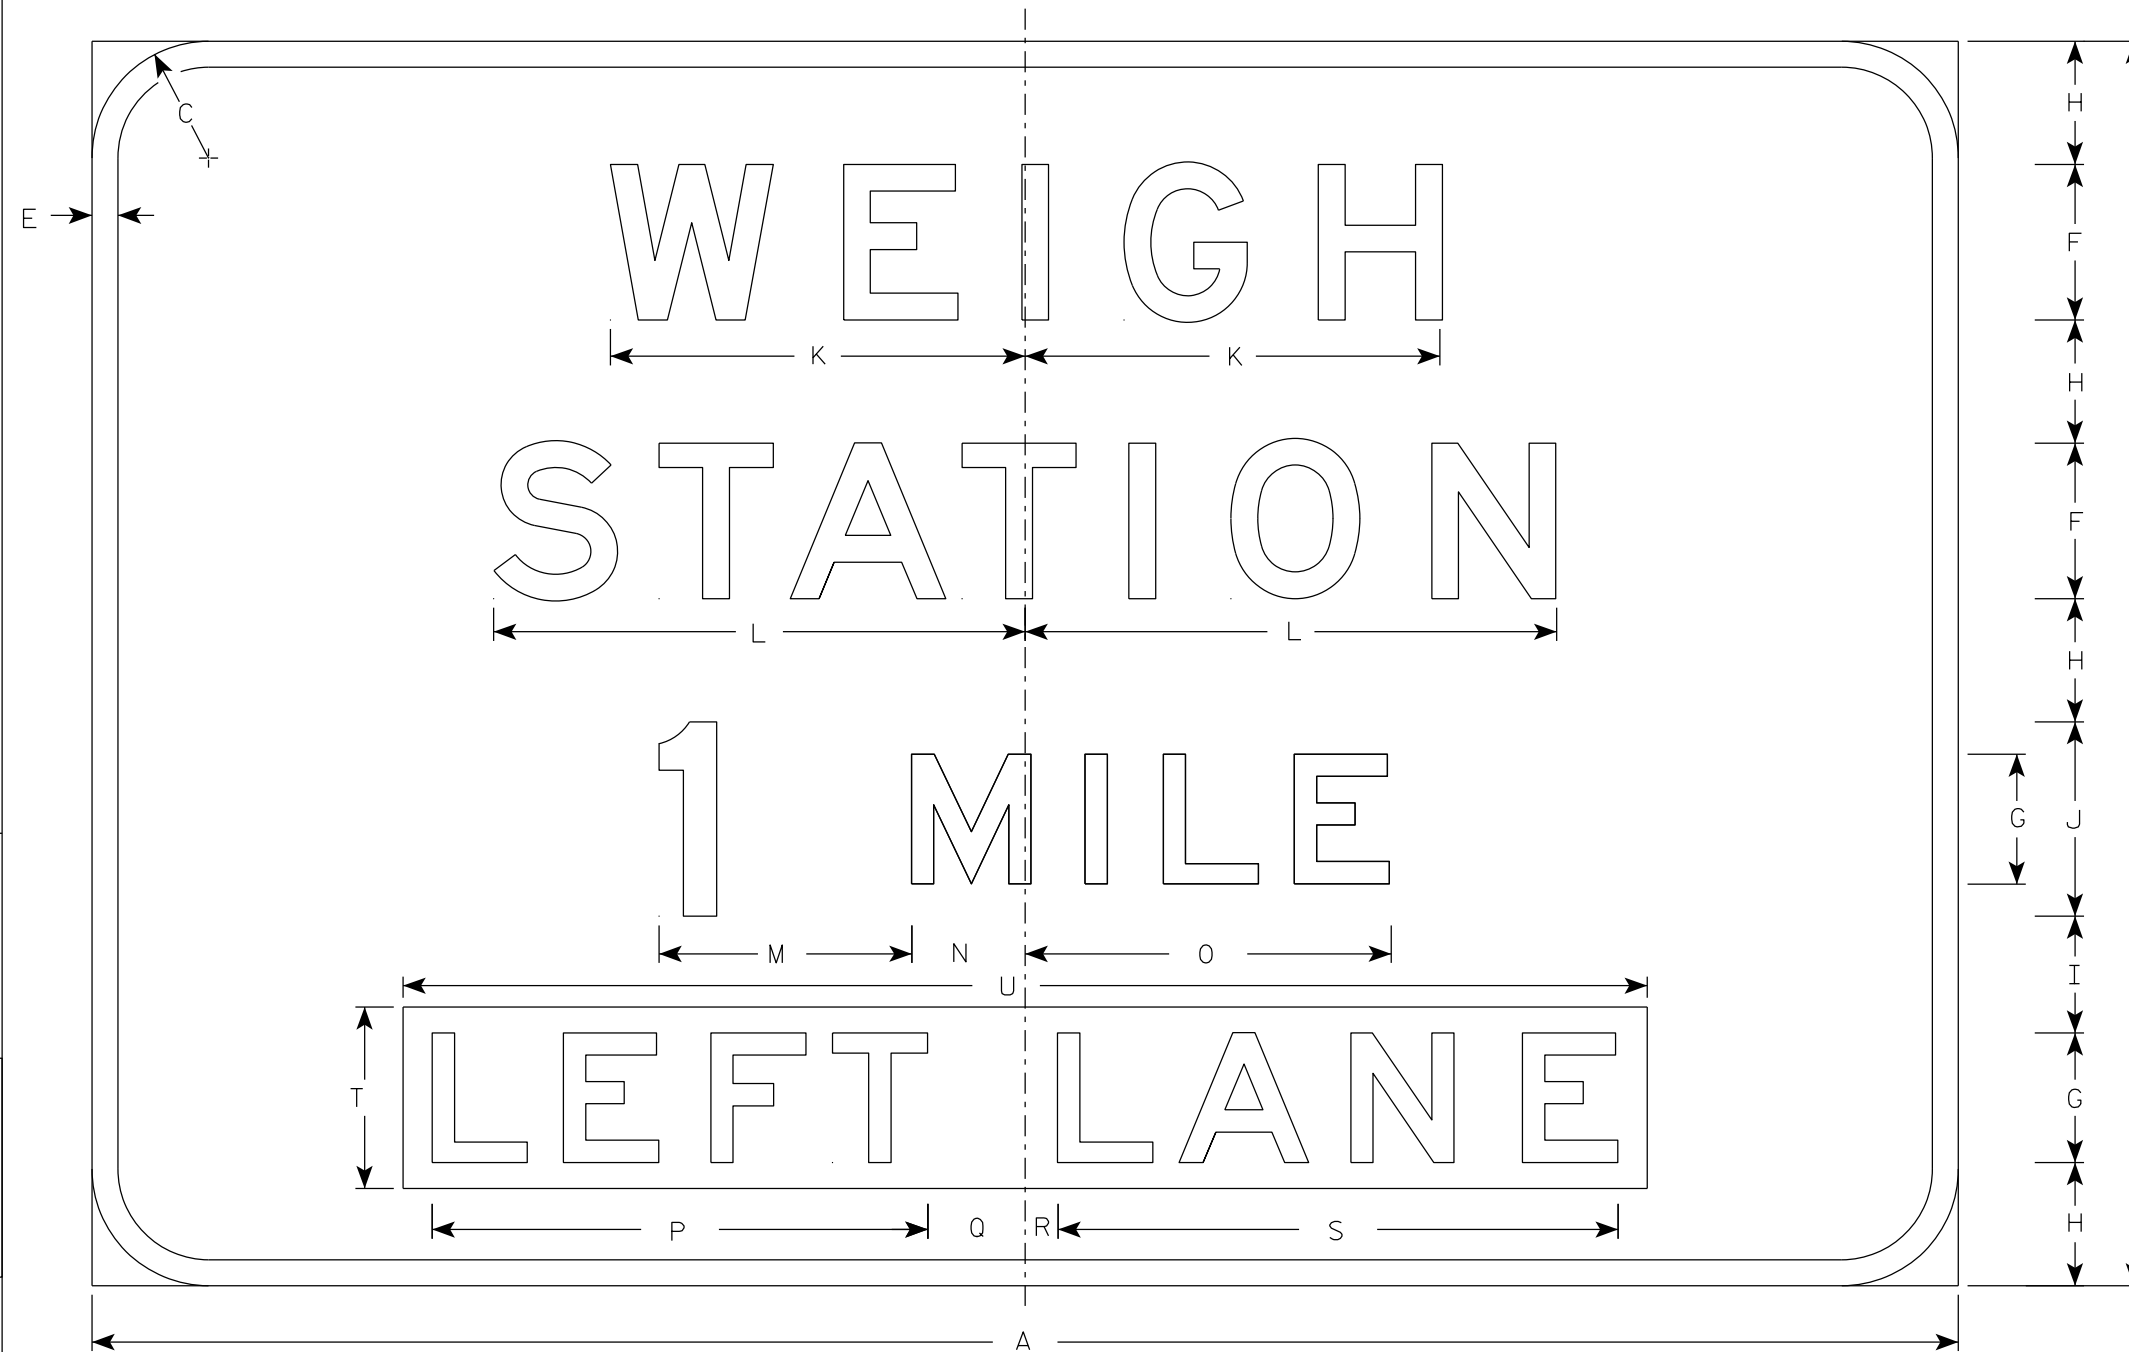

E5-56L

SIZE	A	B	C	D	E	F	G	H	I	J	K	L	M	N	O	P	Q	R	S	T	U	V	W	X	Y	Z	Area sq. ft.
1																											
2																											
3																											
4	144	96	9		2	12	10	9 1/2	9	15	32	41	19 1/2	8 3/4	28 1/4	38 1/4	7 1/2	2 1/2	43 1/4	14	96						96.0
5	144	96	9		2	12	10	9 1/2	9	15	32	41	19 1/2	8 3/4	28 1/4	38 1/4	7 1/2	2 1/2	43 1/4	14	96						96.0

STANDARD SIGN
E5-56L

WISCONSIN DEPT OF TRANSPORTATION

APPROVED *Matthew R. Rauch*
For State Traffic Engineer

DATE 2/21/2022 PLATE NO. E5-56L.9

PROJECT NO: _____ HWY: _____ COUNTY: _____ SHEET NO: **E**