


NOTES

1. Sign is Type I - Type SH Reflective
2. Color:
Background - Green
Message - White
3. Message Series - E

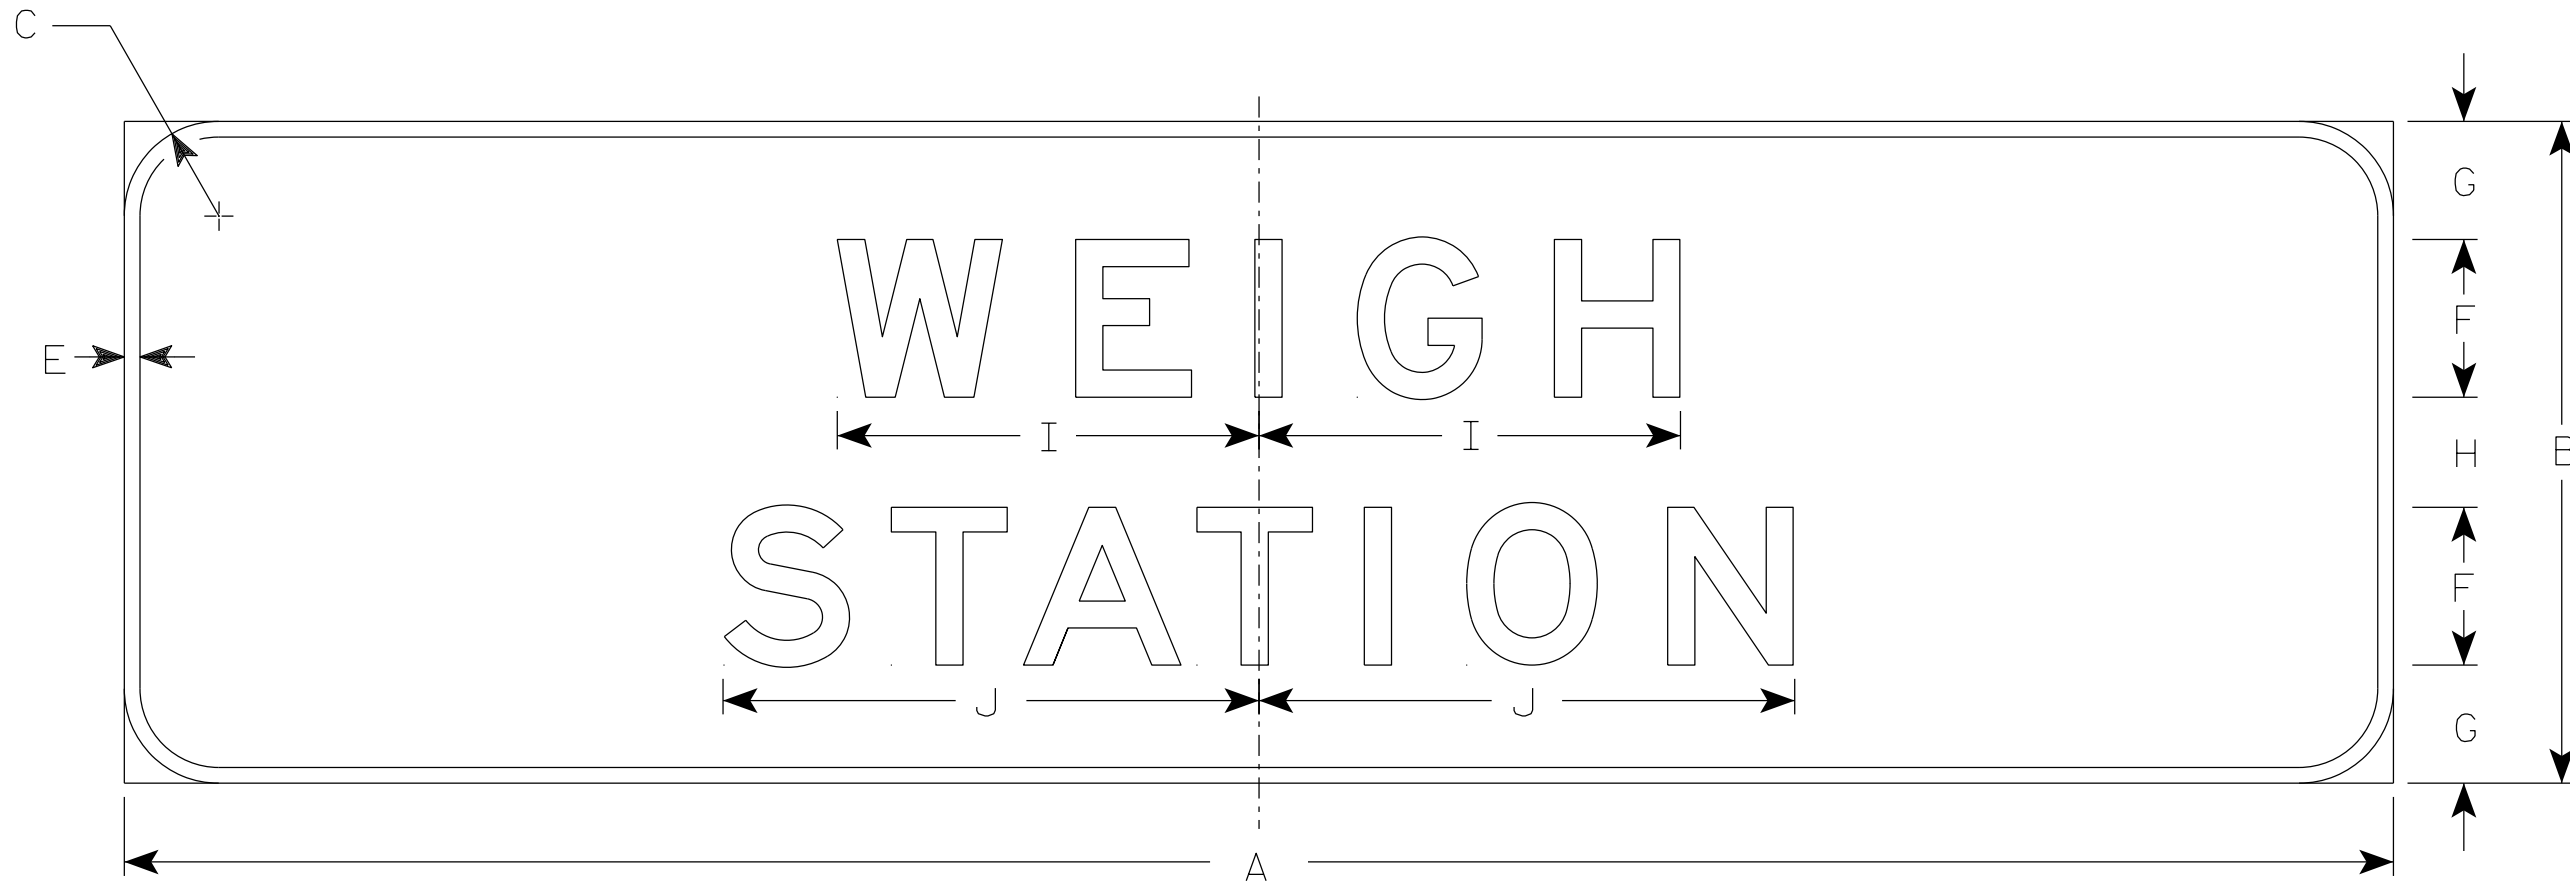

E5-57

7

7

SIZE	A	B	C	D	E	F	G	H	I	J	K	L	M	N	O	P	Q	R	S	T	U	V	W	X	Y	Z	Area sq. ft.
1																											
2																											
3																											
4	144	42	6		1	10	7 1/2	7	26 3/4	34																42.0	
5	144	42	6		1	10	7 1/2	7	26 3/4	34																42.0	

STANDARD SIGN
E5-57

WISCONSIN DEPT OF TRANSPORTATION

APPROVED *Matthew R. Rauch*
For State Traffic Engineer

DATE 2/28/2022 PLATE NO. E5-57.4

PROJECT NO: _____ HWY: _____ COUNTY: _____ SHEET NO: **E**